

LEGEND:
ROAD MARKING

- Existing "STOP" Road Marking to be removed
- Existing Road Marking Lines to be removed
- Existing Road Marking Symbol to be removed
- All Roads studs to be removed and replaced with a un-directional roads studs

Rev	Date	Description	By	Chkd.
A	07/06/2024	Planning Stage	JL	PC

Client: **Comhairle Chontae na Gaillimhe**
Galway County Council

Project: **Low Cost Accident Scheme R446**

Title: **Planning Stage Drawing**
Derrydonnell Crossing - Site Clearance

Prepared by: GI

Checked: PC

Date: August 2023

Project Director: JOF

Drawing Status: PLANNING

Scale @ A1: 1:500



TOBIN
CONSULTING ENGINEERS

TOBIN Consulting Engineers,
Market Square, Castlebar,
Co. Mayo, Ireland.
tel: +353-(0)94-9021401
fax: +353-(0)94-9021534
e-mail: castlebar@tobin.ie
www.tobin.ie

TOBIN Consulting Engineers will not be liable for any use of this document for any purpose other than that for which it was originally prepared and provided. Except where specifically and explicitly agreed in writing by TOBIN Consulting Engineers, as copyright holder, no part of this document may be reproduced or transmitted in any form or by any means electronic, mechanical, photocopying, recording, or by any information storage and retrieval system, without the prior written permission of TOBIN Consulting Engineers.

Drawing No.: **11724-2000**

Revision: **A**

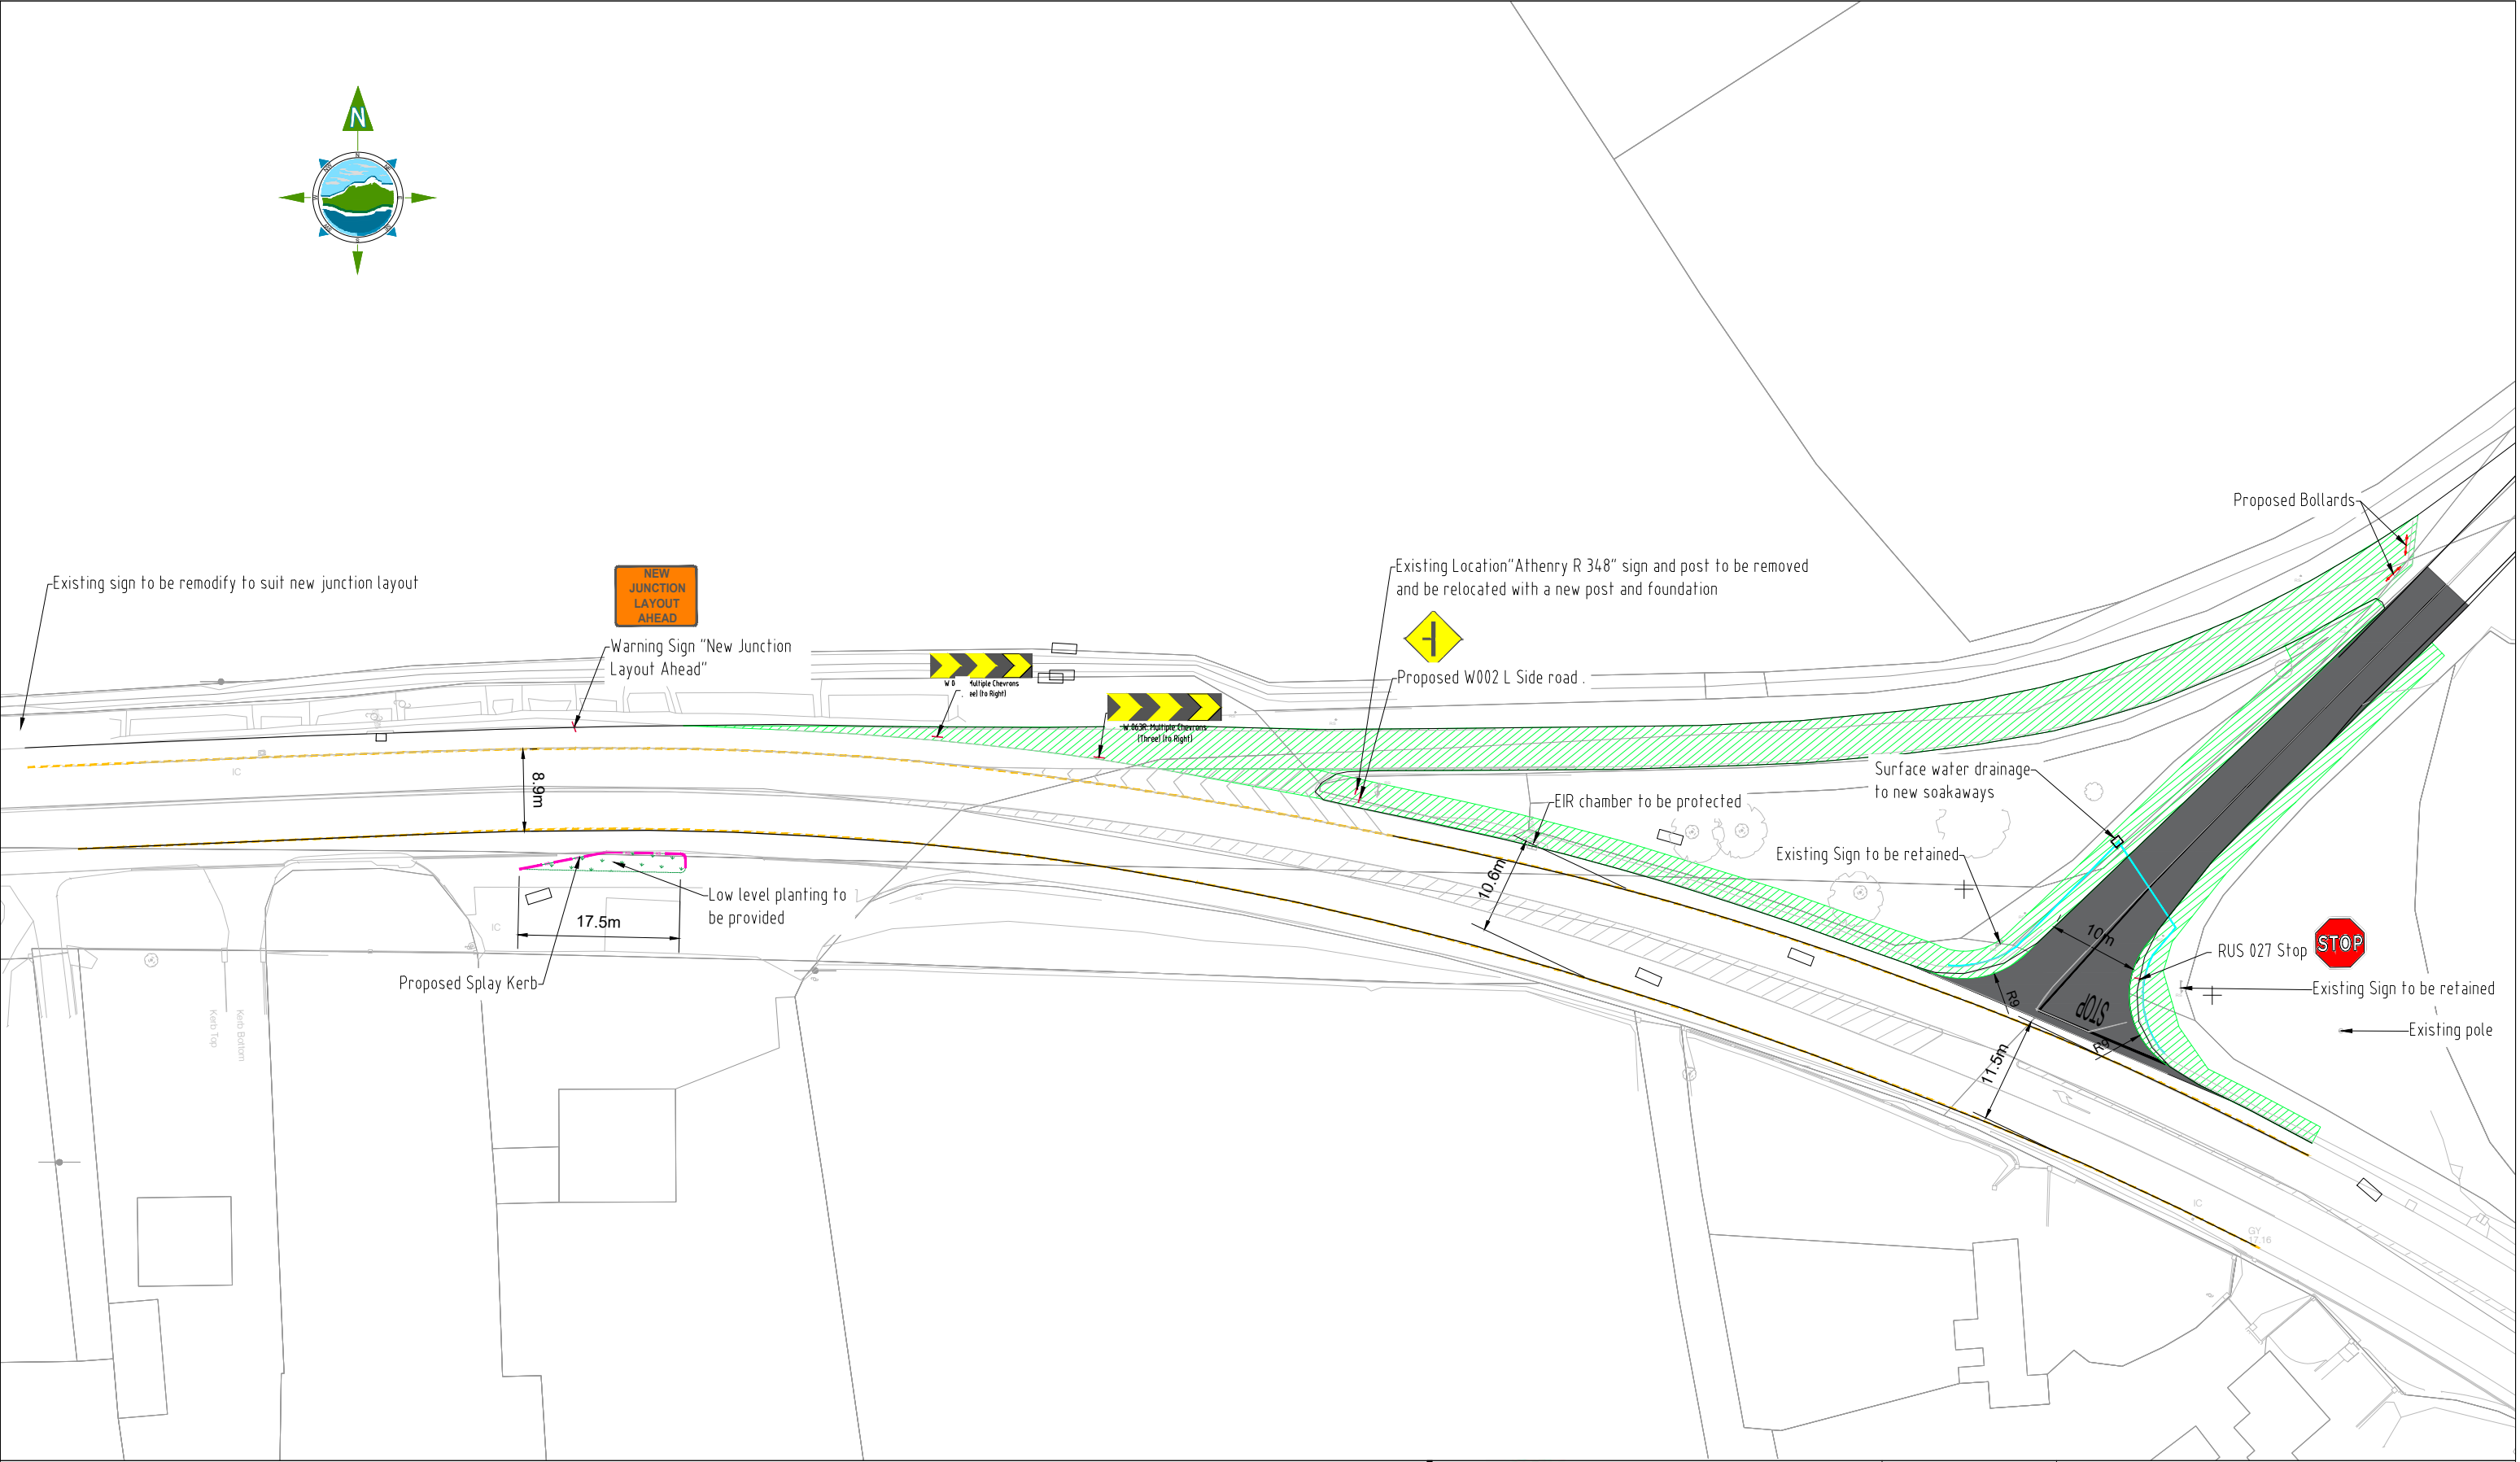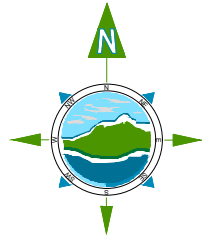

Rev	Date	Description	By	Chkd.
A	07/06/24	Planning Stage	JL	PC

ROAD MARKING NOTES:
 Line Marking 3000/3000/150
 Mark/Gap/Line Width
 Arrow Length = 360mm to Fig 7.24 of TSM Ch7

Proposed Road Marking - White
 Proposed Road Marking - Yellow
 Existing Road Marking to be removed

Proposed Road Marking - White

ROAD SIGN NOTES:
 Existing Road Signs to be retained.
 Proposed Road Signs on new posts/ proposed traffic signals poles.

DRAINAGE NOTES:
 Proposed Drainage Gully (Cycle Friendly) with D400 Grating and 150 mm pipe in accordance with T8 Publications (Standards) CC-SPW-00500 Series 500, to CC-SCD-00510 and CC-SCD-00512
 ACO Drain

PAVEMENT NOTES:
 Proposed surface finish SMA
 Topsoil & Seed

Client: **Comhairle Chontae na Gaillimhe**
Galway County Council

Project: **Low Cost Accident Scheme R446**

Title: **Planning Stage Drawing**
Derrydonnell Crossing-GA

Prepared by: JL
 Checked: PC
 Date: August 2023
 Project Director: JOF
 Drawing Status: PLANNING
 Scale @ A1: 1:500

TOBIN CONSULTING ENGINEERS

TOBIN Consulting Engineers,
 Market Square, Castlebar,
 Co. Mayo, Ireland.
 tel: +353-(0)94-9021401
 fax: +353-(0)94-9021534
 e-mail: castlebar@tobin.ie
 www.tobin.ie

TOBIN Consulting Engineers will not be liable for any use of this document for any purpose other than that for which it was originally prepared and provided. Except where specifically and explicitly agreed in writing by TOBIN Consulting Engineers, as copyright holder, no part of this document may be reproduced or transmitted in any form or by any means, electronic or mechanical, including photocopying, recording, or by any information storage and retrieval system, without the prior written permission of TOBIN Consulting Engineers.

Drawing No.: **11724-2001**

Revision: **A**