




SITE LOCATION MAP - Discovery series NTS

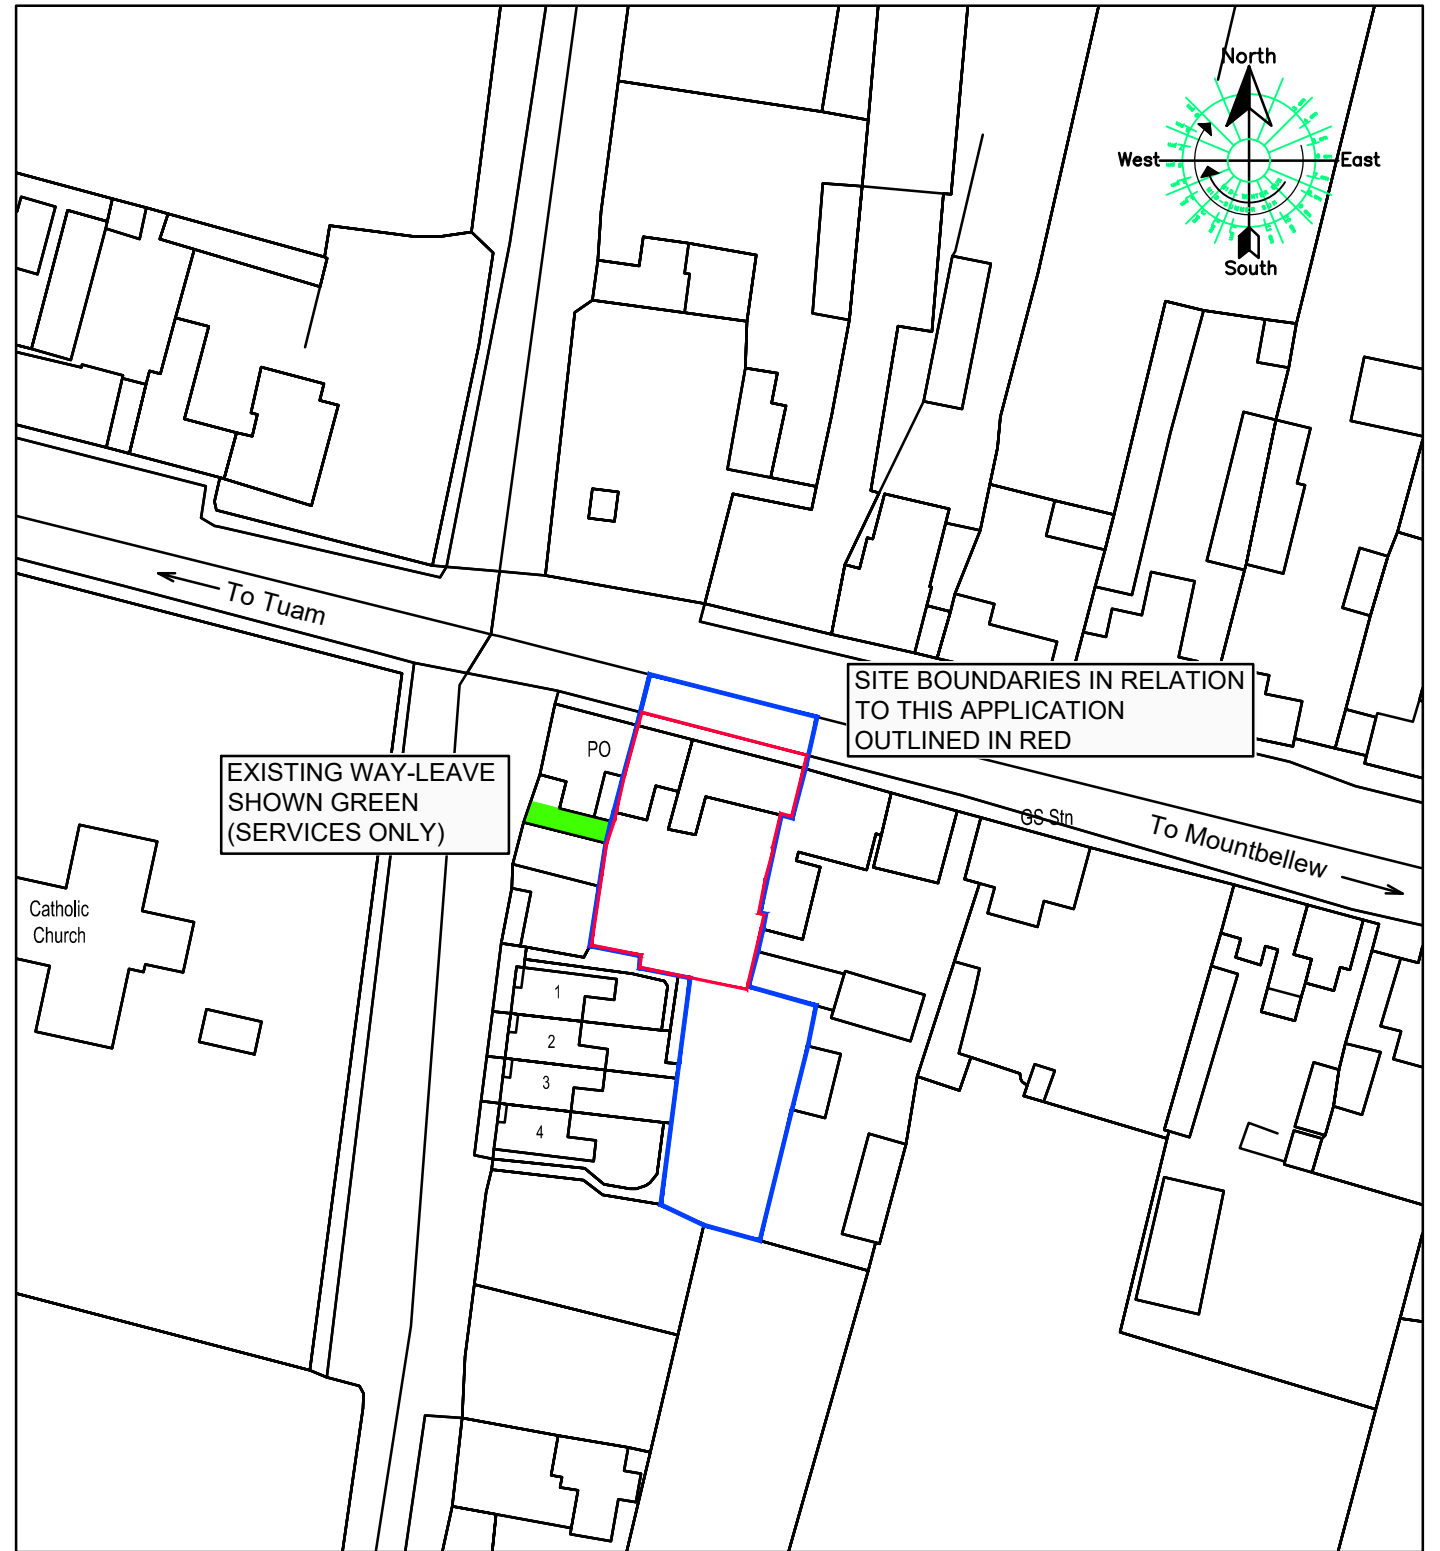

SITE MAP - SCALE 1:1000
Sheet No: 2886b

SITE BOUNDARIES IN RELATION TO THIS APPLICATION OUTLINED IN RED

EXISTING WAY-LEAVE SHOWN GREEN (SERVICES ONLY)

-  Site Boundary in relation to this application outlined in Red
-  Applicants lands outlined in Blue

© National Mapping Division of Tailte Éireann . All rights reserved. Licence number CYAL50379128



Comhairle Chontae na Gaillimhe
Galway County Council
Housing Capital, Galway County Council,
County Buildings, Prospect Hill, Galway.

REVISION:	BY:	DATE:

PROJECT	Demolition of 3 no. existing mid-terrace buildings with the exception of the front façade which will be retained, construction of 4 no. residential units comprising of; 2 no. two storey three-bed dwellings and 2 no. 2 bed apartments at Moylough.		
TITLE:	Site Location maps		
DESIGNED BY:	CMcD	FILE NO.:	
DRAWN BY:	KG	SCALES:	1:1000@ A3
CHECKED BY:		DATE:	12/07/2024
DRAWING NO.:			PL201