
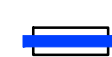
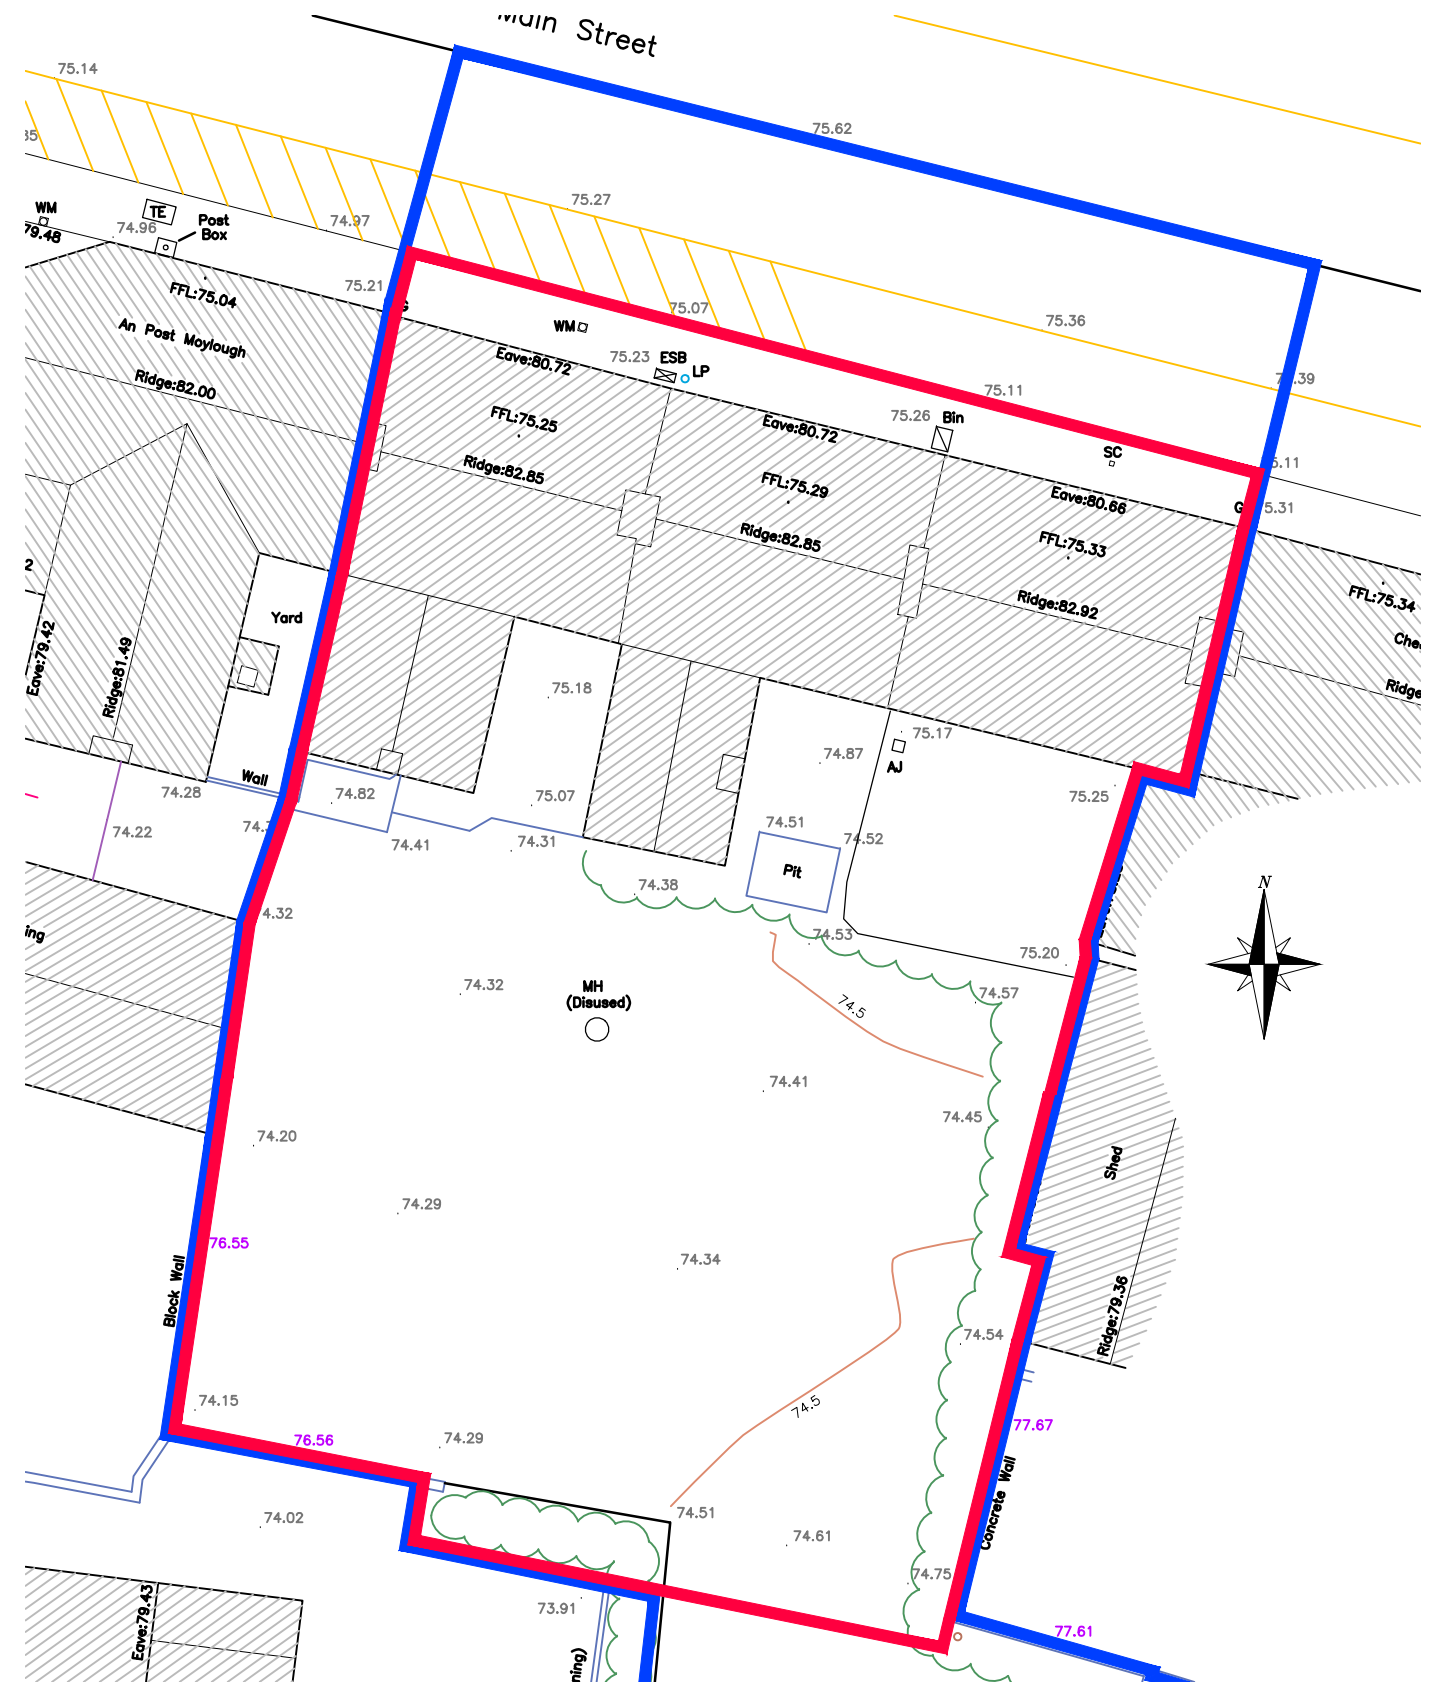




Existing Site Layout - Scale: 1:500

-  Site Boundary in relation to this application outlined in Red
-  Applicants lands outlined in Blue



Existing Site Layout - Scale: 1:200



Comhairle Chontae na Gaillimhe
Galway County Council
Housing Capital, Galway County Council,
County Buildings, Prospect Hill, Galway.

REVISION:	BY:	DATE:

PROJECT		Demolition of 3 no. existing mid-terrace buildings with the exception of the front façade which will be retained, construction of 4 no. residential units comprising of; 2 no. two storey three-bed dwellings and 2 no. 2 bed apartments at Moylough.	
TITLE:		Existing Site Layout	
DESIGNED BY:	CMcD	FILE NO.:	
DRAWN BY:	KG	SCALES:	1:500 @ A3
CHECKED BY:		DATE:	12/07/2024
DRAWING NO.:			PL202