


Front Elevation (Main Street)



Rear Elevation

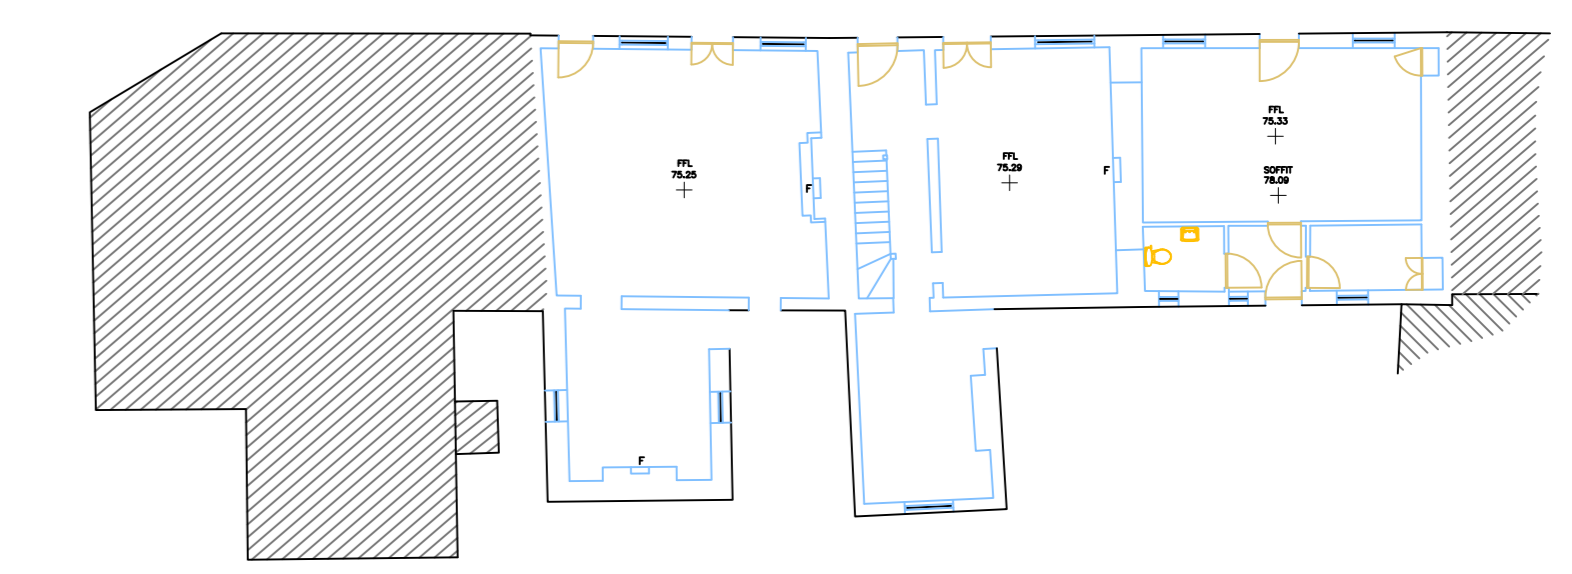

Ground Floor Plan

(No Access to First Floor at Time of Survey)

**Survey Legend**

- 43.10 Spot Level
- Ridge Symbol
- Marsh
- C Oully
- TE Telecom Cover
- IC Inspection Cover
- MH Man Hole (Square)
- MH Man Hole (Round)
- AJ Armstrong Junction
- ESB/BOX ESB BOX
- TP Telephone Pole
- EP Electric Pole
- LP Light Pole
- TL Traffic Light
- RS Road Sign
- HYD Hydrant
- V Valve
- SV Stance Valve
- AV Air Valve
- WM Water Meter



DOORUSPARK  
KINVARA  
CO. GALWAY  
E info@rksurveys.ie  
M +353 (0)87 6833295

Location:  
Main Street  
Moylough, Co. Galway

Client: Galway Co.Co. Scale: (A0) 1:200

Date: 04-07-2024 Datum: ITM/OSGM15

Ref No: 476-F.DWG