



1 Proposed Demolitions - 3D View

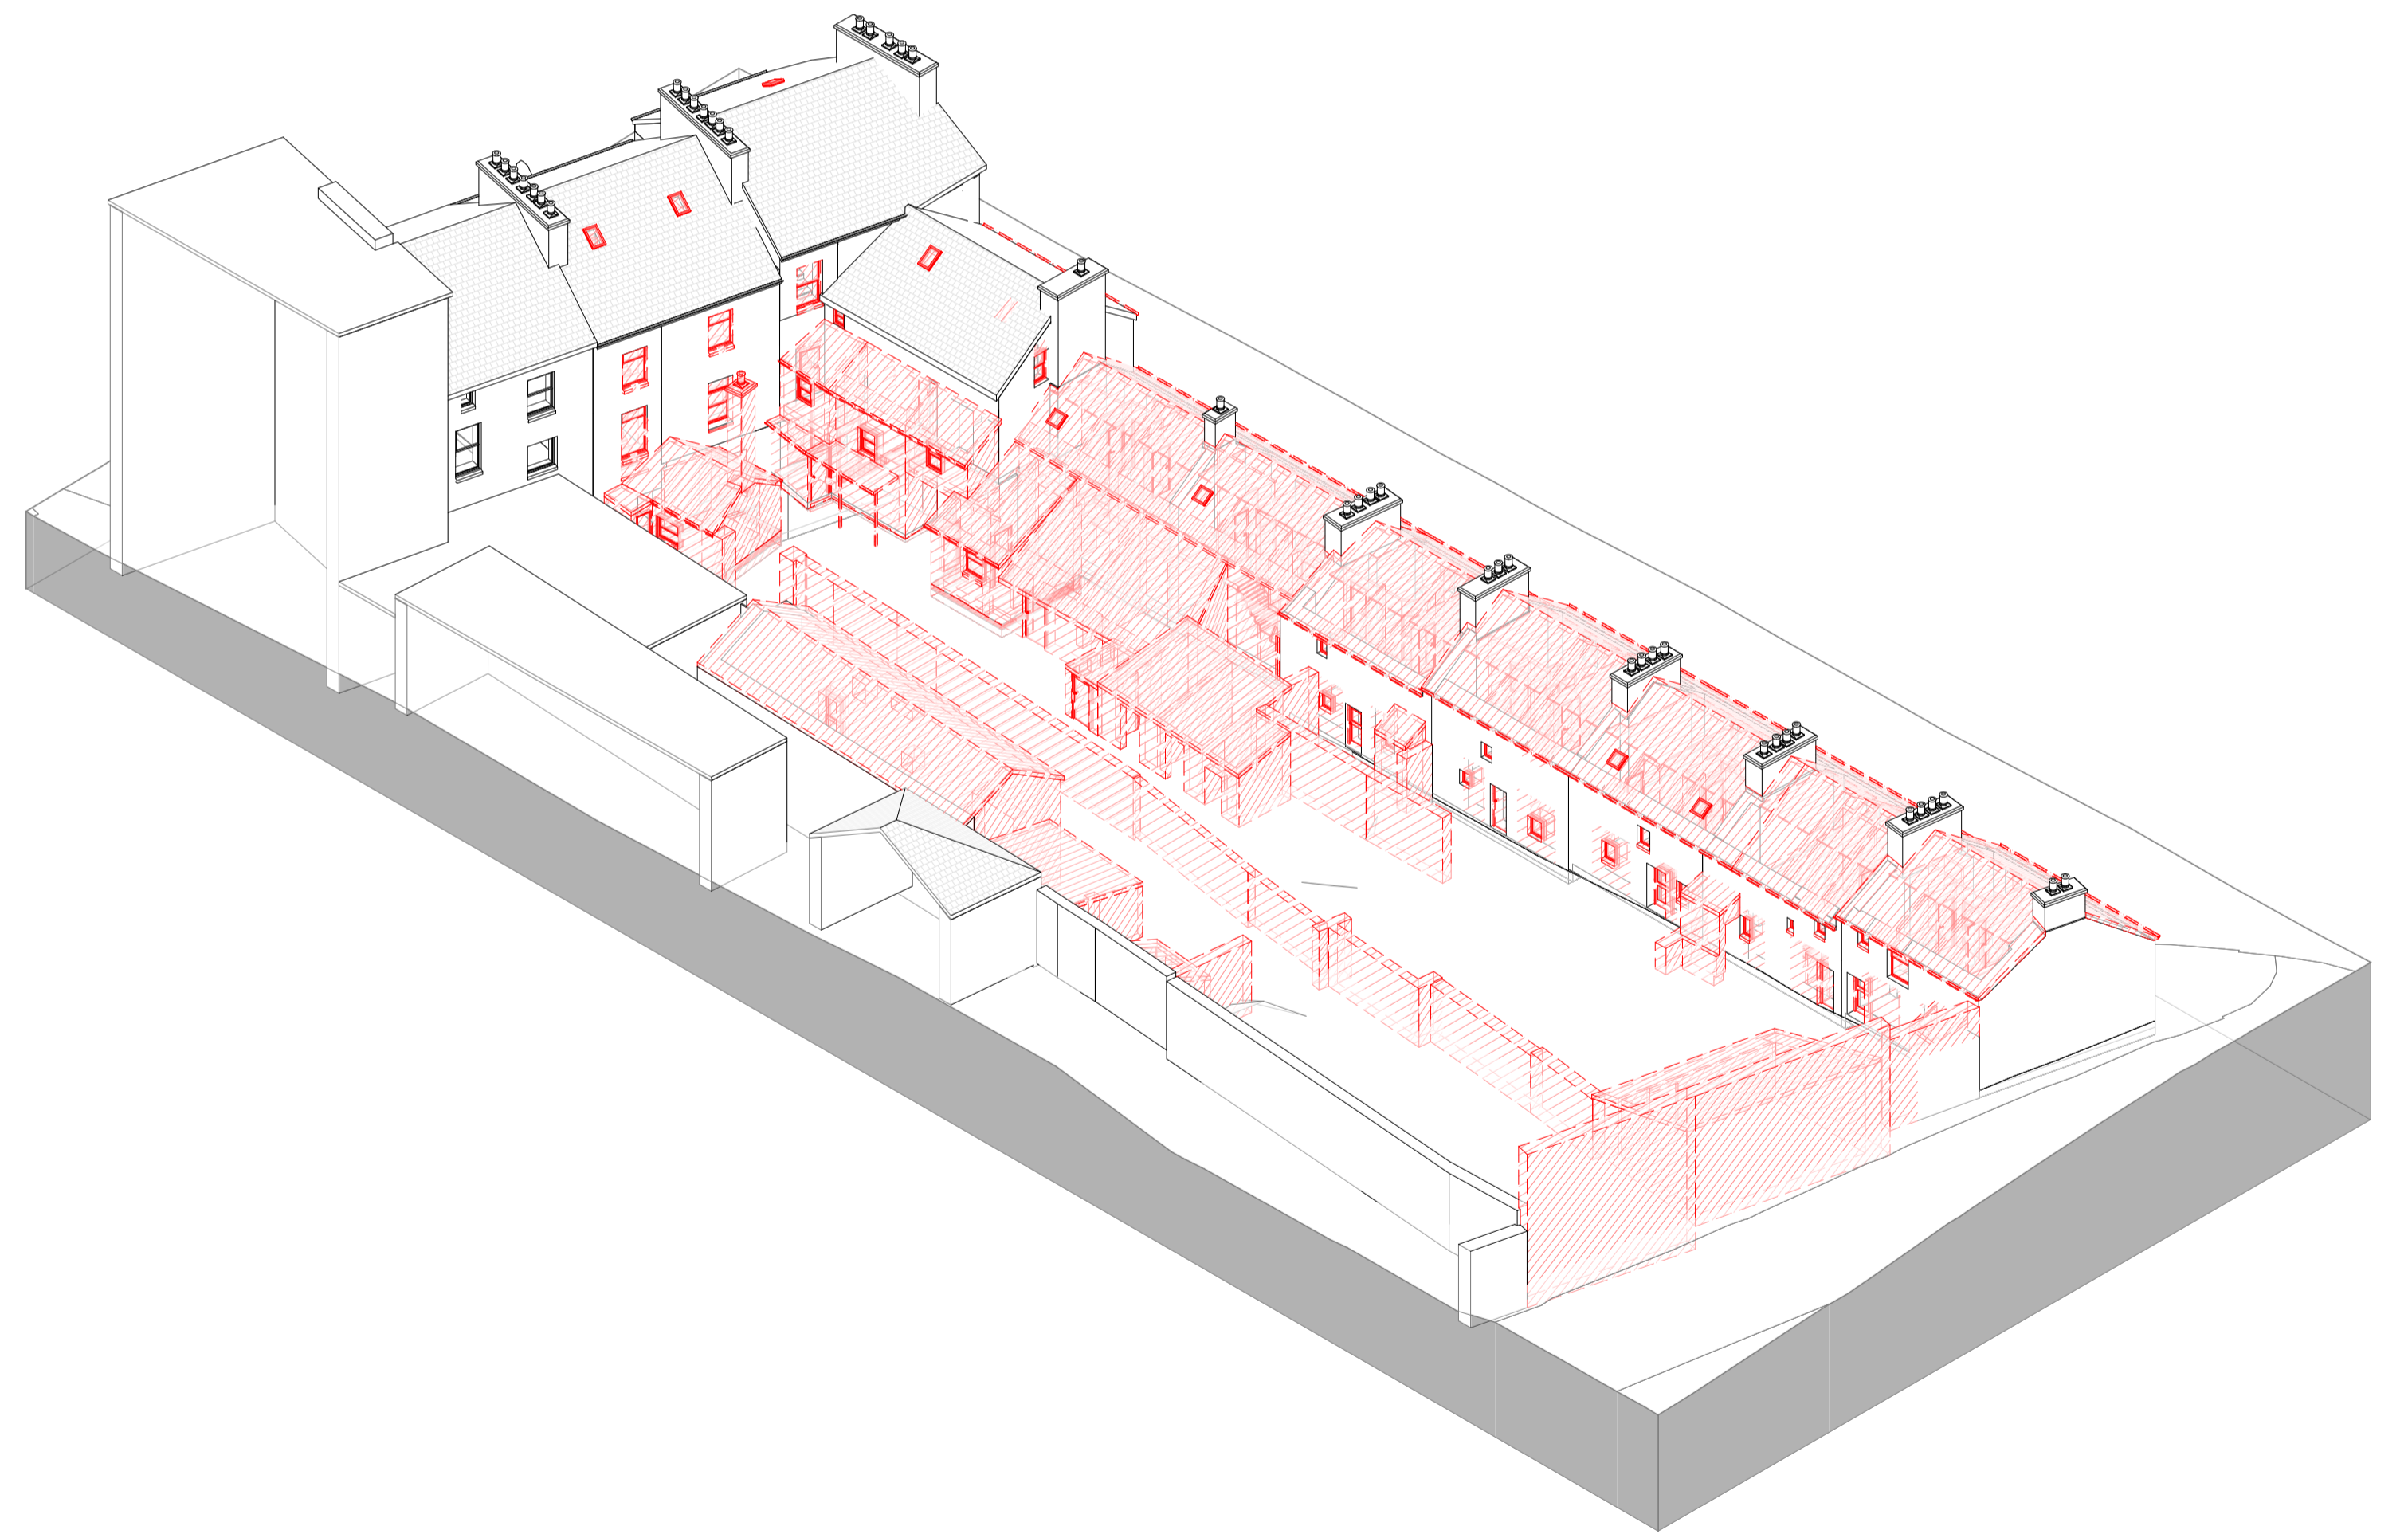

2 Demo_3D_Rear Elevations

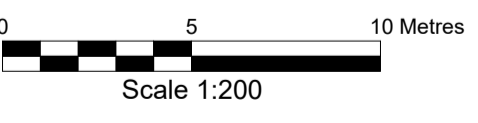

REVISION	DATE	DESCRIPTION	DEN	CHKD	ISSUED

Check all dimensions on site and notify of all and any discrepancies. Do not scale off this drawing. All drawings to be read in conjunction with Architects Specification and all relevant contract documents. This drawing should be printed in colour for clarity. This drawing and its content are copyright to OBFA Architects Ltd. This drawing shall not be copied, reproduced or otherwise used without the prior consent of OBFA Architects Ltd. No third party may take reliance on any aspect of this document without prior consent of OBFA Architects Ltd. REV 2.4 June 2022.

P:\obfa_2022\2209_GCC_DUNLO_HILL_BALLINASLOE_HOUSING_(JUNE22)\D_BIM\02_WIP\PART8-FSC-DAC REV1\2209-OBFA-ZZ-XX-M3-A-0003_Part 8-FSC-DAC.rvt

	2209-OBFA-XX-DR-A-2021	PL
	<small>DRAWING ID</small>	<small>SCALE</small>
<small>ARCHITECTS</small>	DEMOLITION AXONOMETRIC VIEWS	A1
<small>1 Johnson Place D02 HW58 Ireland www.obfa.ie +353 (0)1 685 4586</small>	<small>ISSUE DATE</small> 25/07/2024 11:26:28	<small>DRAWN</small>
<small>OBFA PROJECT NUMBER</small>	2209	<small>CHECKED</small>
<small>NAME</small> DUNLO HILL	<small>CLIENT</small> GCC	<small>SDV/LH</small> CMG