




1 00_Site Treatment_Ground Floor Level
1 : 100

MATERIALS LEGEND	
	Proposed Landscaping/Plant Bed
	Proposed Plants
	Existing Asphalt Road Surface
	Existing Concrete Path
	Proposed Concrete Kerb
	Pre-Cast Concrete Pavers
	Pre-Cast Concrete Paving Slabs

2 01_Site Treatment_First Floor Level
1 : 100

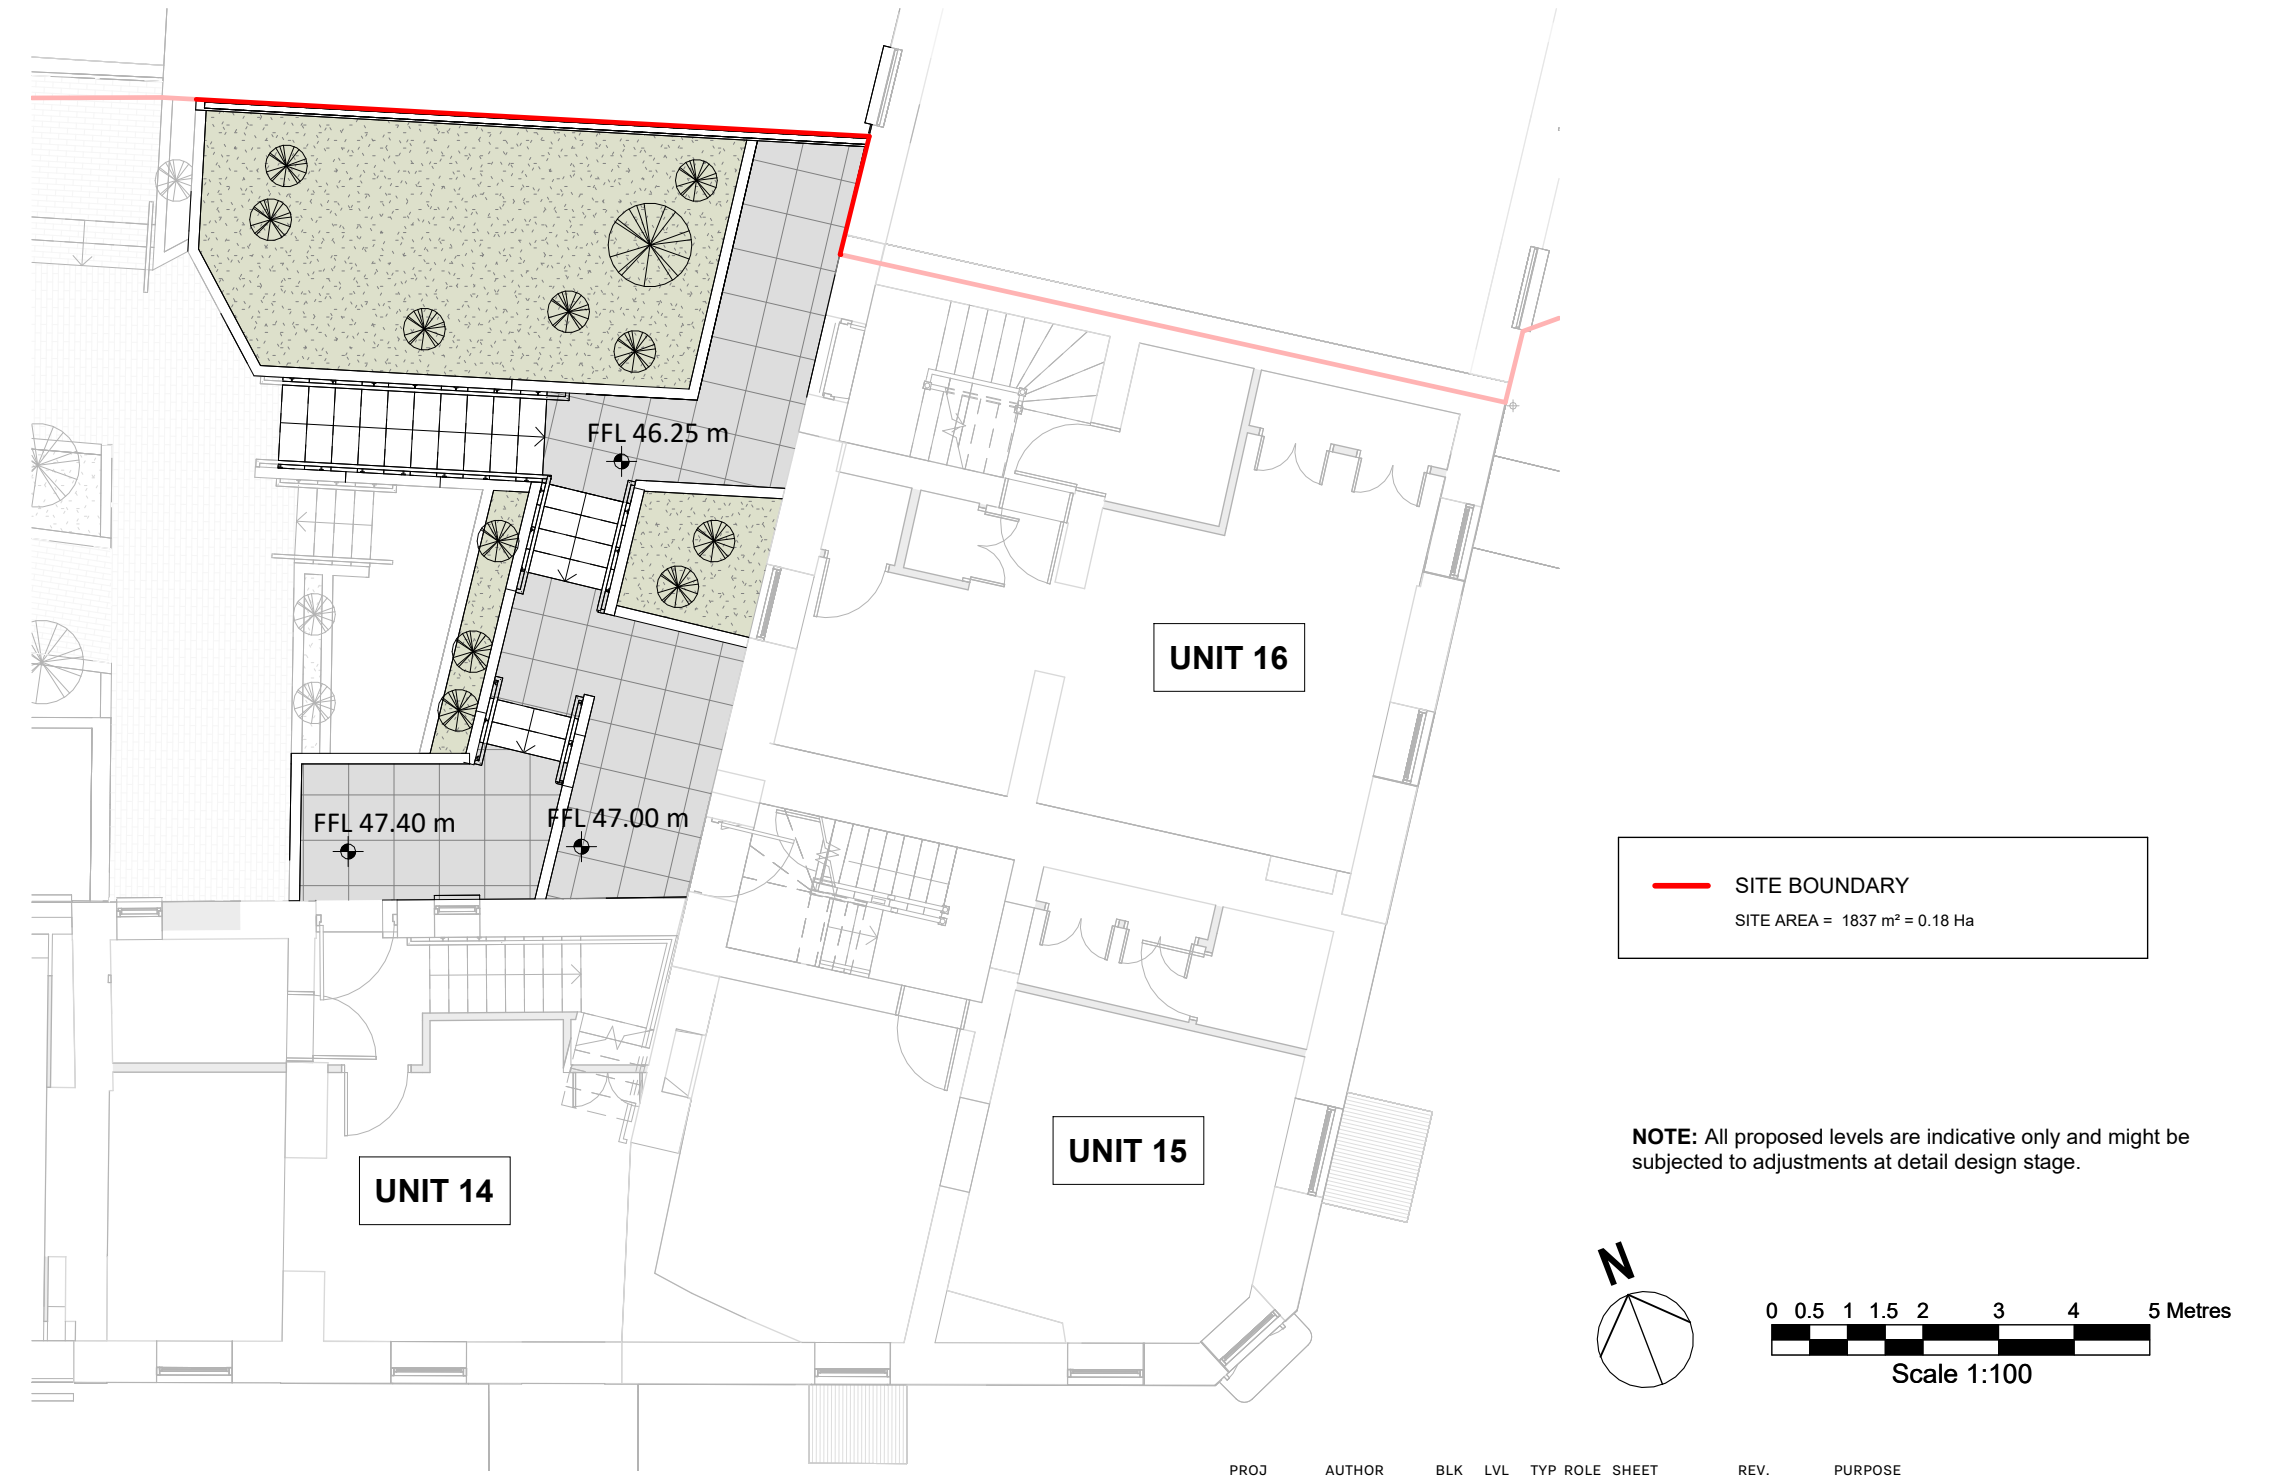

SITE BOUNDARY
SITE AREA = 1837 m² = 0.18 Ha

NOTE: All proposed levels are indicative only and might be subjected to adjustments at detail design stage.



REVISION	DATE	DESCRIPTION	DRN	CHKD	ISSUED
1	240725	Amendments resulting from STRUCT ENG.	YN	OBFA	ALL

Check all dimensions on site and notify of all and any discrepancies. Do not scale off this drawing. All drawings to be read in conjunction with Architects Specification and all relevant contract documents. This drawing should be printed in colour for clarity. This drawing and its content are copyright to OBFA Architects Ltd. This drawing shall not be copied, reproduced or otherwise used without the prior consent of OBFA Architects Ltd. No third party may take reliance on any aspect of this document without prior consent of OBFA Architects Ltd. REV 2.4 June 2022

P:\obfa_2022\2209_GCC_DUNLO_HILL_BALLINASLOE_HOUSING_(JUNE22)\0_BIM\02_WIP\PART8-FSC-DAC REVIT\2209-OBFA-ZZ-XX-M3-A-0003_Part 8-FSC-DAC.rvt

 1 Johnson Place D02 HW58 Ireland www.obfa.ie +353 (0)1 685 4586	2209-OBFA-XX-ZZ-DR-A-2031		1	PL
	DRAWING ID	DRAWING NAME	SCALE	SHEET
	GA_SITE TREATMENT	1:100	A1	
	ISSUE DATE	25/07/2024 11:27:54	DRAWN	CHECKED
OBFA PROJECT NUMBER	NAME	CLIENT	SDV/LH	CMG
2209	DUNLO HILL	GCC		