

Legend

Streetlights

SOX

LED

SON

SXHF

OTHER

TUN

MHL

CFL

SPU

MBF

PLL

CDMT

PED

FLU




Project:	Traffic Calming Measures - L-65139 - Lakeview Estate, Glenmaddy
Title:	Proposed location of tapered side ramp
© Tailte Éireann	Date: 03/09/2024 Scale: 1:300 @ A2




Comhairle Chontae na Gaillimhe
Galway County Council

N



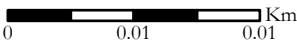

0 0.01 0.01 Km

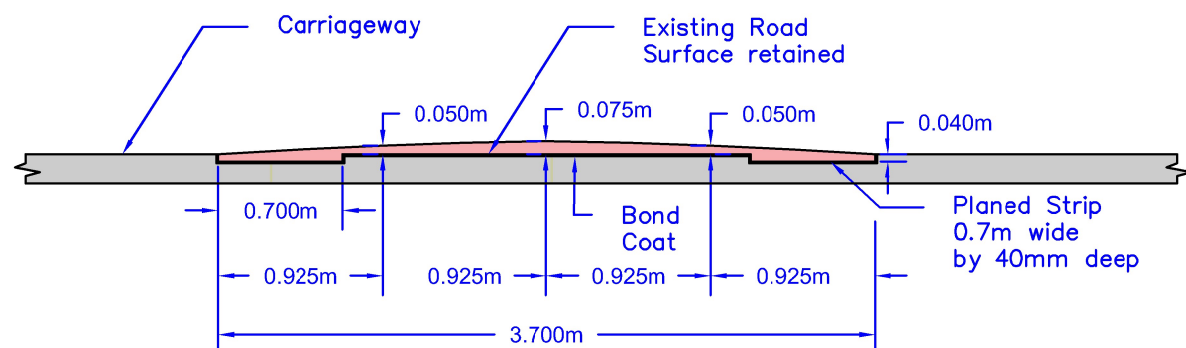

Section A-A

Notes:

Wearing Course: 40mm of Black SMA with 30% red chippings or similar approved.

Ramp area for 6m wide road = 19.9 sq.m

Maximum entry and exit gradients 1:20

Side gradient 1:8

Use 8 no. reflective studs per ramp


Ramps to be within 8m of public lighting column

Sharks Teeth (M112) to be installed as displayed: 1.85H x 0.75W


600mm Road Hump Ahead (W130) sign to be erected at start of road/section of traffic calming with ramps.

Distance of sign to 1st ramp is*: 30kph Speed Zone = 40 to 50m, Sign Visibility* = 50m
 50kph Speed Zone = 50 to 70m, Sign Visibility* = 60m
 60kph Speed Zone = 70 to 90m, Sign Visibility* = 75m

* Subject to site constraints

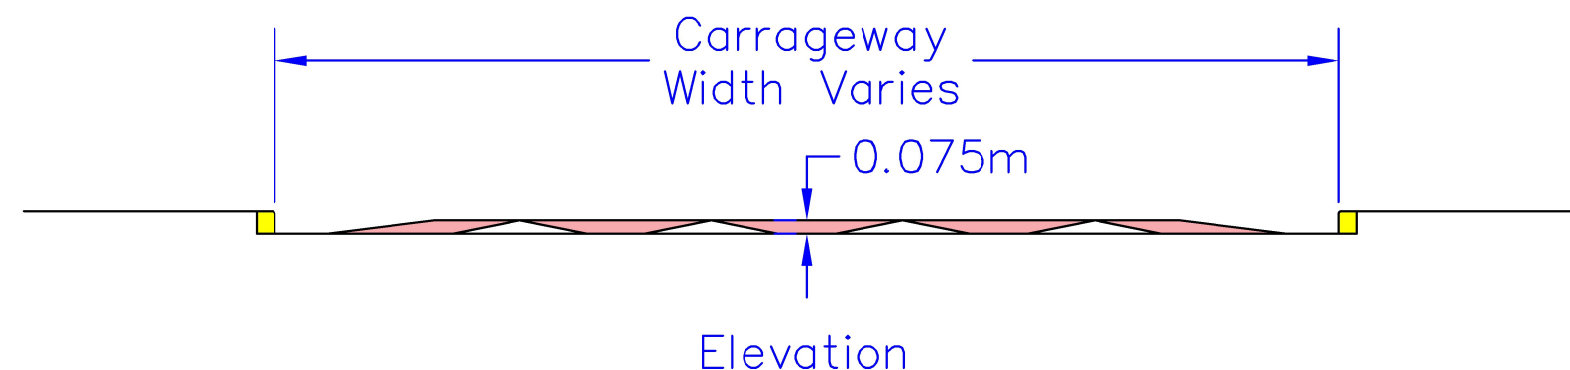

Elevation

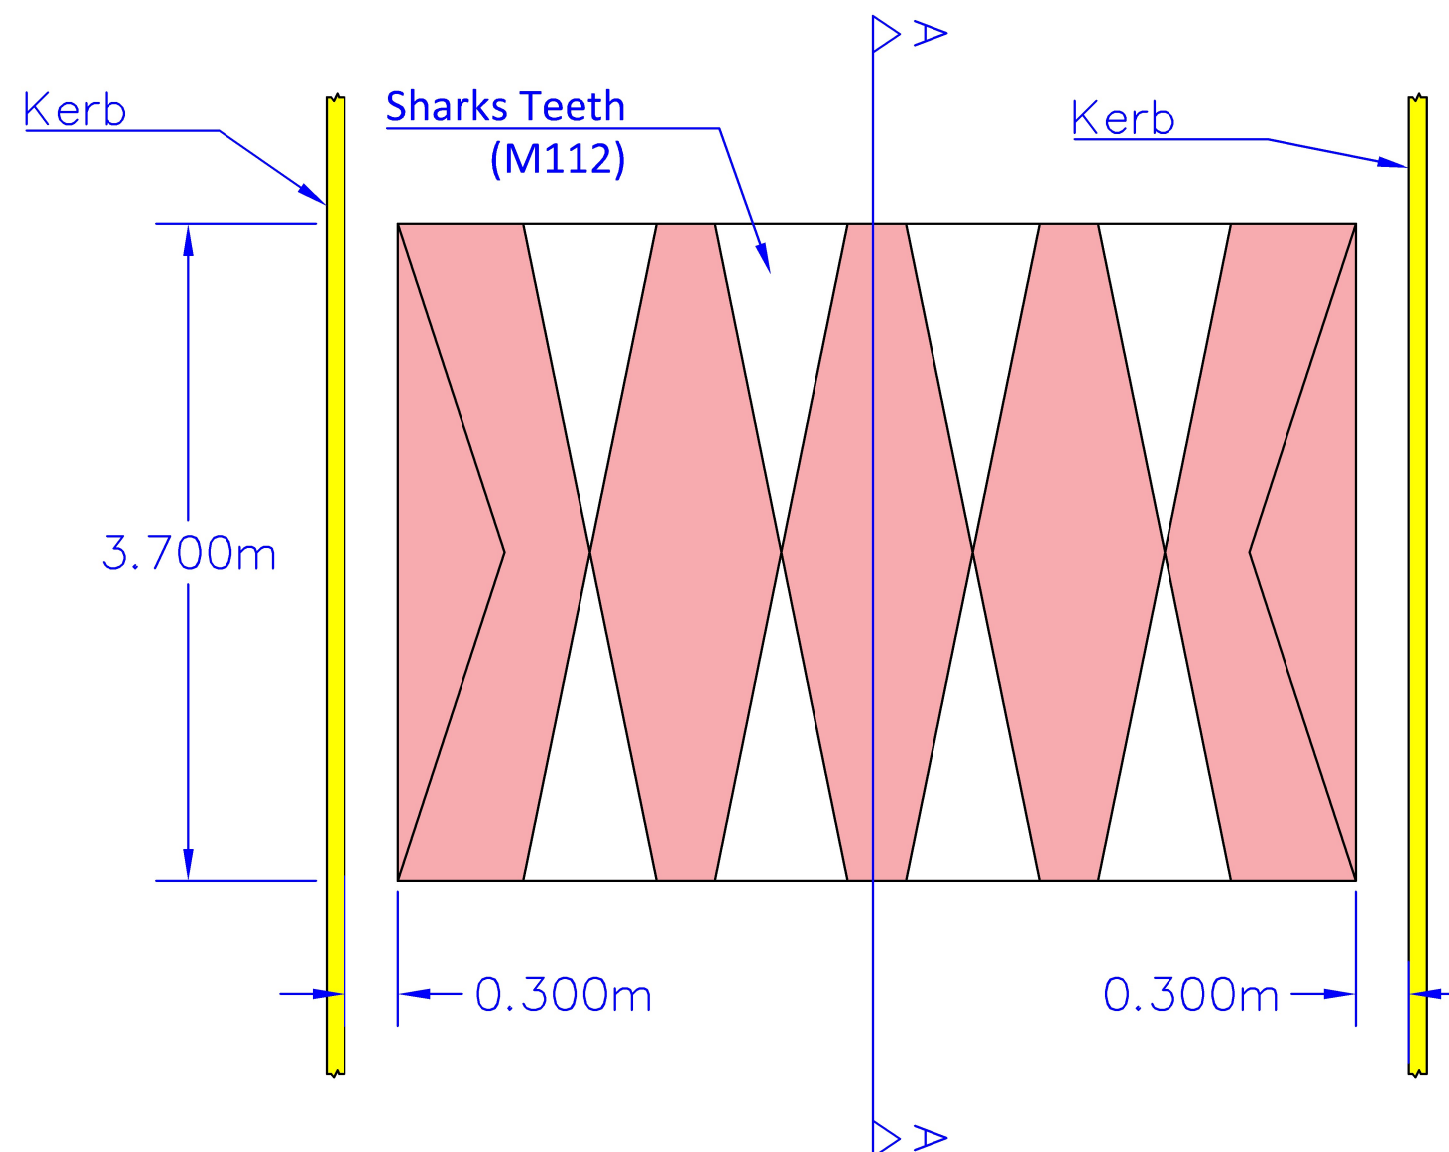

Plan

Project:	Traffic Calming Measures - L-65139 - Lakeview Estate, Glennmaddy
	Title: Typical design of Round Top Ramp with Tapered Side.
Comhairle Chontae na Gaillimhe Galway County Council	
Date: 30/08/2024	Scale: NTS Dwg No: Ramp 001