


For Approval

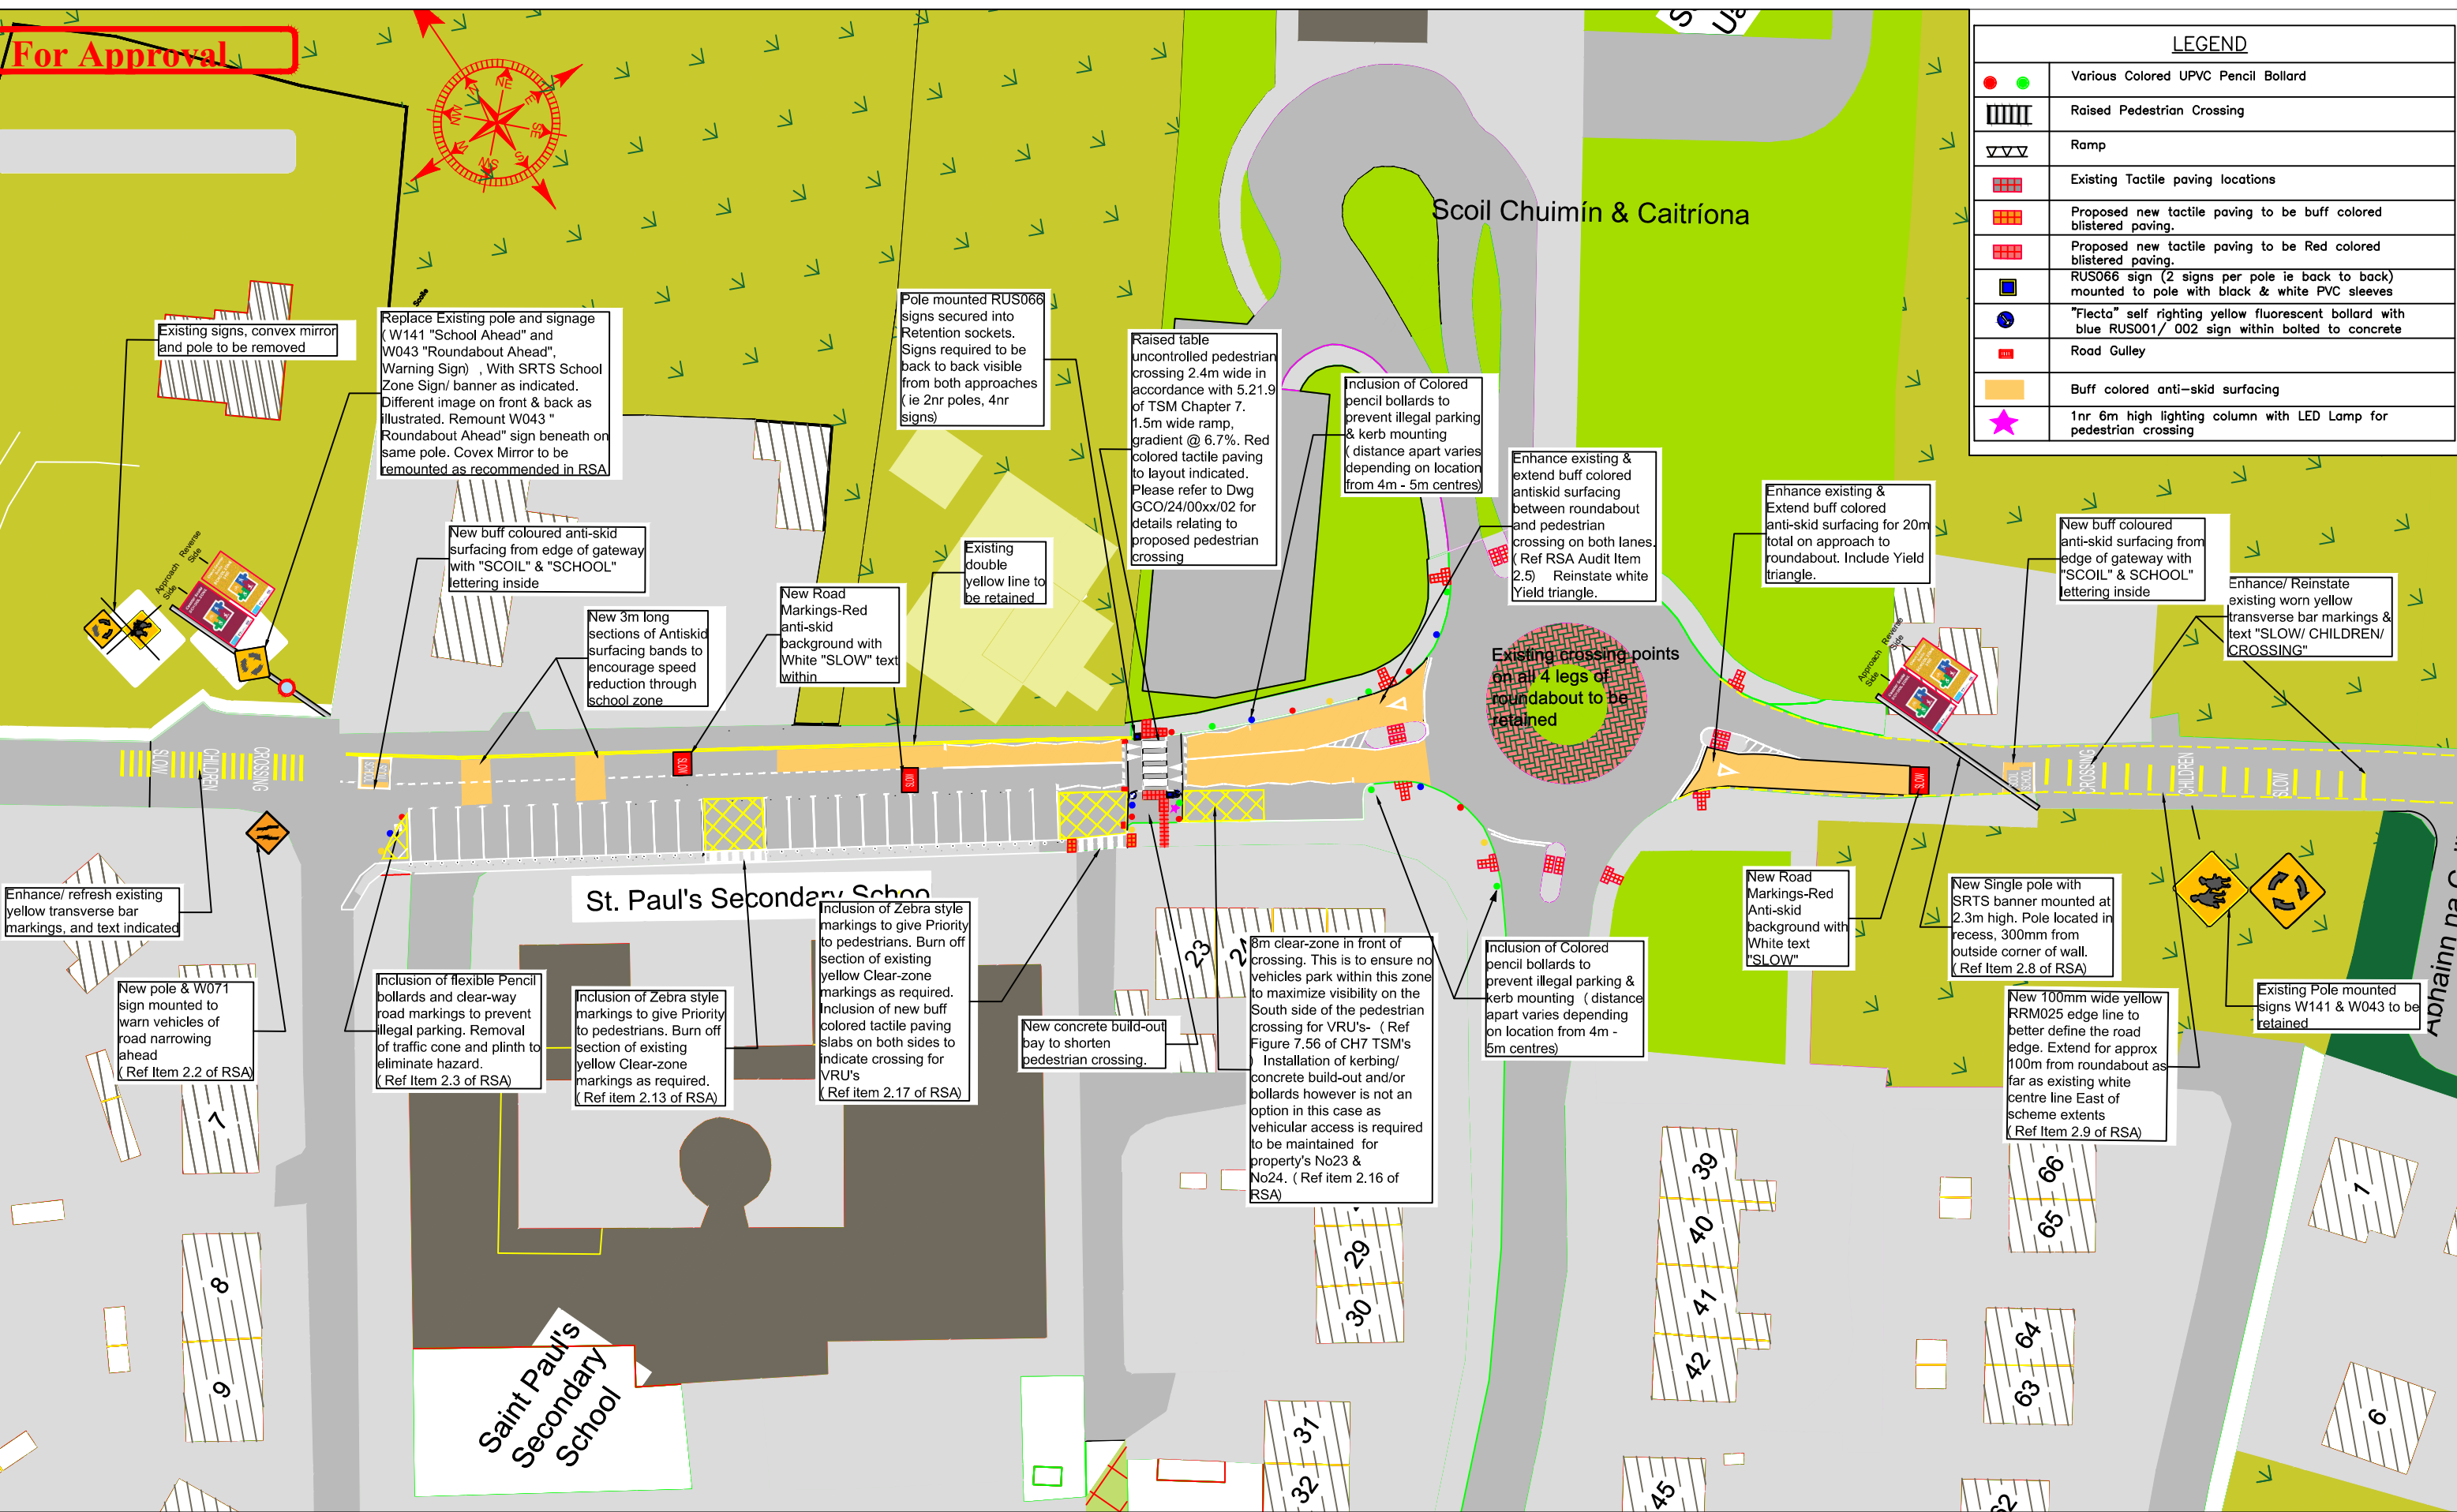

SITE LAYOUT PLAN - Sheet 1 of 2 (Scale: 1:250) Proposed / After