


UNDER ROADS/HARDSTANDINGS/FOOTPATHS


DETAIL

UNDER LANDSCAPED AREAS

CONCRETE BEDDING

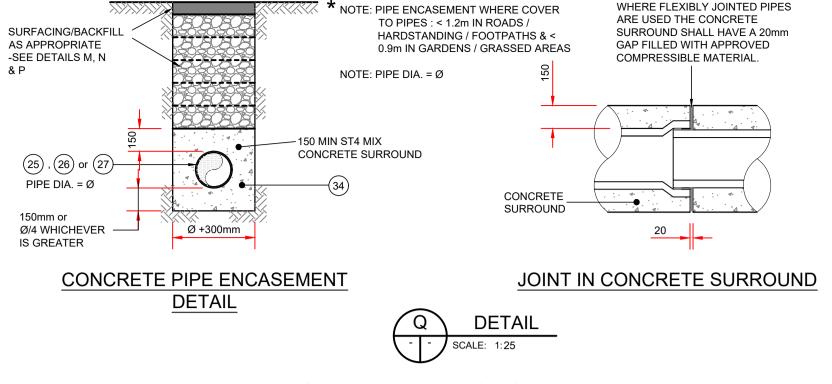

CONCRETE ENCASEMENT

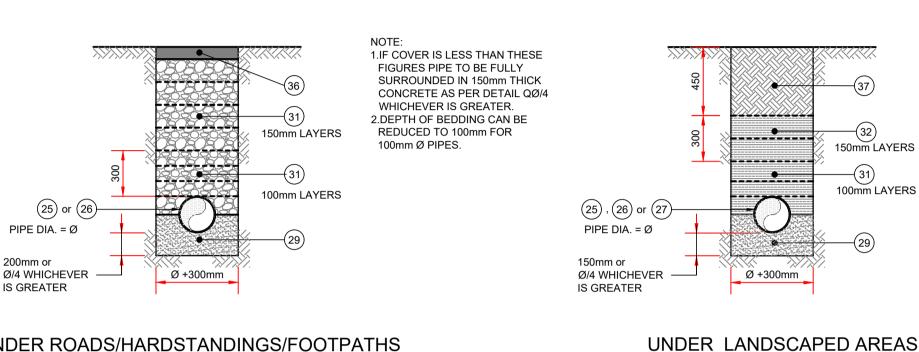

UNDER ROADS/HARDSTANDINGS/FOOTPATHS

UNDER ROADS/HARDSTANDINGS/FOOTPATHS

COVER > 1.2m

GULLIES TO BE HINGED AT RIGHT ANGLES TO KERB~

A1 SCALE 1:50

A3 SCALE 1:100

CLASS D 400 (IS/EN 124) C.I. GULLY ~

GRATING & FRAME BEDDED IN MORTAR

LINE SO THEY CLOSE WITH DIRECTION OF TRAFFIC

WITH SLOTS AT RIGHT ANGLES TO KERB

RODDING EYE FIXED WITH

STOPPER AND GALVANIZED

BS5911

PRECAST CONCRETE

GULLY TO COMPLY WITH


CONCRETE KERB

PRECAST ROAD GULLY DETAILS


GRATING PLAN



GRANULAR BEDDING

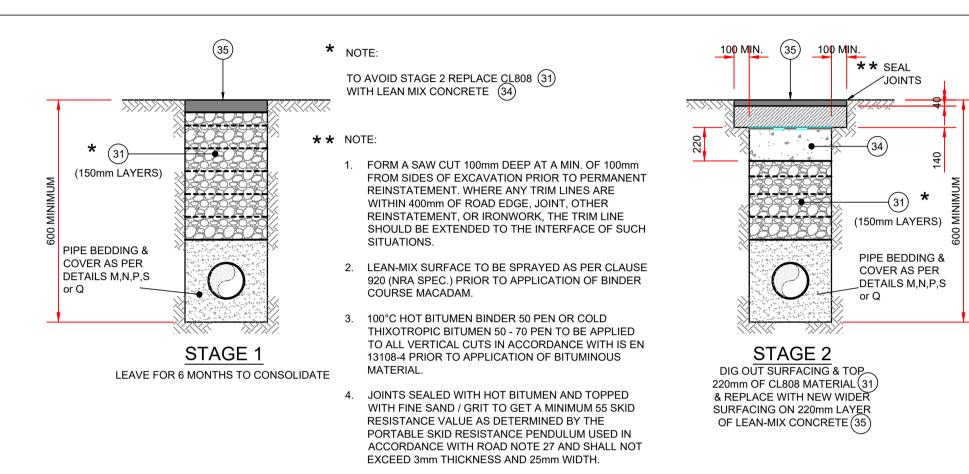

REINSTATEMENT OF PIPE TRENCH IN EXISTING ROAD

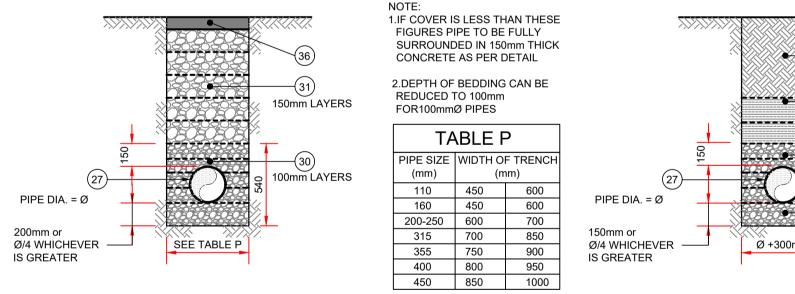




Ø +300mm

UNDER LANDSCAPED AREAS

WHERE 'D' IS LESS THAN 1m

CONCRETE FILL TO LEVEL OF FOUNDATION BOTTOM)

100mm LAYERS

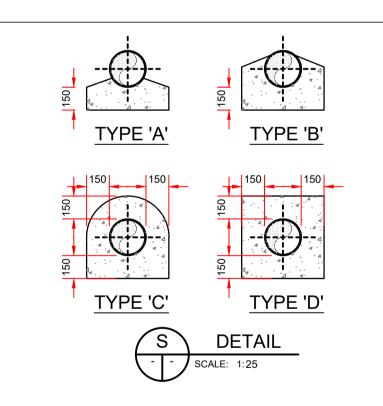

GENERAL NOTES

1) IN SOFT CONDITIONS CBR<5 THE MATERIAL SHOULD BE EXCAVATED AND DISPOSED IN ACCORDANCE WITH THE WASTE MANAGEMENT ACT AND CLAUSE 804 MATERIAL IN ACCORDANCE WITH THE NRA SPECIFICATION FOR ROAD WORKS SHALL REPLACE THE EXCAVATED MATERIAL WRAPPED IN GEO-TEXTILE SHEETING, ALTERNATIVELY SPECIAL PIPE SUPPORT ARRANGEMENTS INCLUDING PILING ETC. MAY BE REQUIRED WHERE THE SOFT MATERIAL IS EXCESSIVE. SUCH ARRANGEMENTS SHALL BE ASSESSED BY IRISH WATER BEFORE ADVANCING WITH THE WORK.

2) PIPES SHALL NOT BE SUPPORTED ON STONES, ROCKS OR AND HARD OBJECT AT ANY POINT ALONG THE TRENCH. ROCK SHALL BE EXCAVATED TO A DEPTH OF 150mm BELOW THE ACTUAL DEPTH OF THE TRENCH WITH THE VOID FILLED WITH CLAUSE 804 MATERIAL IN ACCORDANCE WITH THE NRA SPECIFICATION FOR ROAD WORKS. THE GRANULAR MATERIAL SHALL BE LAID ABOVE THIS VOID BACKFILL MATERIAL.

3) NON DEGRADABLE MARKER TAPE SHOULD BE INSTALLED AT TOP OF PIPE BEDDING LAYER. IN CASE OF NON METAL PIPE MATERIAL THE MARKER SHOULD INCORPORATE A TRACE WIRE WHICH IS LINKED TO THE FITTINGS AND AND TERMINATED AT THE PLUMBING STATION AND DISCHARGE MANHOLE.

4) TRENCH WIDTHS FOR PIPE SIZES 80mm AND LESS MAY BE <500mm SUBJECT TO CONSIDERATION BEING GIVEN TO THE TRENCH DEPTH, H&S, CONSTRUCTION ACCESS REQUIREMENTS.

5) THE HAUNCHES AND SURROUNDS TO BE FORMED USING FORM WORK AND PROVIDE A ROUGH CAST.

6) EXPANSION JOINTS IN THE CONCRETE SHALL BE PROVIDED AT ALL PIPE JOINTS TO ALLOW FOR PIPE FLEXIBILITY. COMPRESSIBLE FILLER BOARD. TO BE IN ACCORDANCE WITH BS EN 622-1 AND BS EN 622-4 AND TO BE 18mm THICK

7) POLYETHYLENE PIPES SHALL BE WRAPPED IN PLASTIC SHEETING HAVING A COMPOSITION IN ACCORDANCE WITH BS 6076 BEFORE BEING CAST INTO CONCRETE.

8) BITUMINOUS MATERIAL SHALL NOT BE PUT IN CONTACT WITH PE OR PVC PIPES.

UPVC PIPES BEDDING

50Ø PIPE AT NOT LESS THAN 1:100 FALL


ENCASED IN 150 MIN. CONCRETE WHERE

SADDLE CONNECTION OF GULLY

CONCRETE SURROUND TO

COVER IS LESS THAN 1.2m

SPUR LINE INTO MAIN STORMWATER LINE

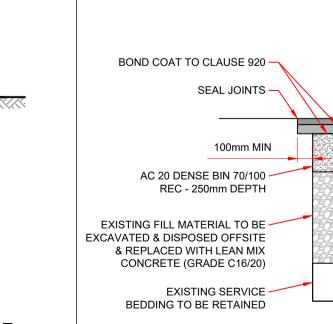

WHERE 'D' IS 1m OR MORE CONCRETE FILL TO WITHIN D-150mm OF LEVEL OF **FOUNDATION BOTTOM**

CONCRETE PIPE LAID NEAR FOUNDATIONS

NOTE: TRENCHES FOR PIPES NEAR

CARRIED OUT.

FOUNDATIONS TO BE EXCAVATED IN

BE CARRIED OUT ON THE SAME DAY.

CONTRACTOR TO SUBMIT METHOD

STATEMENT FOR REVIEW BY THE

OF FOUNDATIONS. EXCAVATION,

SHORT SECTIONS TO AVOID UNDERMINING

PIPELAYING AND CONCRETE BACKFILL TO

ENGINEER PRIOR TO EXCAVATION BEING

OF BITUMINOUS LAYER 100mm MIN MARKER TAPE **DEPTH VARIES MIN 600mm** TYPICAL SERVICE REINSTATEMENT DETAIL - ASPHALT ROAD A1 SCALE 1:25

NOTES:

1) 225mm THICK C30/37 MASS CONCRETE FOUNDATIONS.

2.) PREFORMED HALF CIRCLE CHANNEL PIPES, THE THE PIPELINE MAY WHERE PRACTICABLE BE LAID THROUGH THE MANHOLE & THE CROWN CUT OUT TO HALF DIAMETER. PROVIDED FLEXIBLE JOINTS ARE SITUATED ON EACH SIDE NO FURTHER THAN 600mm FROM INNER FACE OF THE MANHOLE WALL.

NOTE: WHERE PIPE DIAMETER CHANGES AT A MANHOLE PIPE CROWNS TO LINE UP

3.) MANHOLE CONSTRUCTION:

a) FOR SURFACE WATER MANHOLES HIGH-DENSITY BLOCKS 20N STRENGTH TO I.S. EN 771 OR C30/37 INSITU CONCRETE TO IS EN 206.

b) BLOCK WORK SHALL BE EMBEDDED & JOINTED USING MORTAR TO IS 406. BEDS & VERTICAL JOINTS TO BE COMPLETELY FILLED WITH MORTAR AS THE BLOCKS ARE LAID.

c) ALL FOUL MANHOLES MUST BE FACED IN SOLID ENGINEERING BRICK (MIN CLASS 'A' OR 'B') OR INSITU CONCRETE FOR 1m ABOVE BENCHING LEVEL. BRICK TO BE BONDED TO BLOCK WORK USING GARDEN WALL

d) JOINTS SHALL BE FLUSH AND POINTED AS THE WORK PROCEEDS.

e) MAX DEPTH OF BLOCKWORK MANHOLE IS 1.2m (THE USE OF BLOCK IN DEEPER MANHOLES WILL BE CONSIDERED BUT SUCH WILL REQUIRE DETAILED STRUCTURAL DESIGN AND WRITTEN APROVAL FROM IRISH

4) RELIEVING ARCH FORMED BY 215 X 103 X 65 SOLID ENGINEERING BRICK CLASS 'A' OR 'B', RELIEVING ARCHES USED IN BRICK OR BLOCK WORK MANHOLES EXTEND OVER FULL THICKNESS OF WALL A DOUBLE ARCH IS TO BE FORMED FOR PIPE DIAMETER GREATER THAN 600mm.

5) BENCHING & PIPE SURROUND - C30/37 CONCRETE.

6) BENCHING FINISHED IN SAND-CEMENT MORTAR WITH SMOOTH TOWEL FINISH, AT 1 IN 30 SLOPE TOWARDS CHANNEL.

7) STANDARD RUNGS AT 300mm c/c VERTICALLY & GALVANISED TO THE LATEST VERSION OF BS 729 OR EQUIVALENT. NOTE IRONS ARE NOT

8) 600mm SQUARE OPE IN ROOF.

9) PRECAST R.C ROOF SLAB SHALL BE 200mm THICK CLASS C30/37 WITH 40mm COVER TO STEEL DESIGNED TO BS 8100 TO TAKE FULL TRAFFIC

10) 1 TO 2 COURSES OF SOLID ENGINEERING BRICKS CLASS 'B' TO IS 91.1983 SET IN C50/60 MORTAR.

11) CLASS D400 OR E600 MANHOLE COVER AND FRAME TO IS EN 124. 150mm DEEP FRAME FOR ROADS & 100mm DEEP FOR FOOTPATHS & GRFFN AREAS. NON-ROCK DESIGN, CLOSED KEYWAYS. MANUFACTURED FROM SPHERICAL GRAPHITE CAST IRON (DUCTILE CAST IRON) 600 x 600 (600Ø) CLEAR OPENING, COVER & FRAME COATED IN BITUMEN OR OTHER APPROVED MATERIAL, COVER TO HAVE MINIMUM MASS OF 140kg/M2 FRAME BEARING AREA SHALL BE DESIGNED TO PREVENT COVERS FALLING INTO MANHOLE, FRAMES SHALL BE BEDDED ON APPROVED MORTAR TO MANUFACTURERS INSTRUCTIONS.

12) SHORT LENGTH PIPE & PIPE JOINT EXTERNAL TO MANHOLE SHALL NOT EXCEED 600mm FROM THE INNER FACE OF MANHOLE WALL.

13) TOE HOLES OF 230mm MINIMUM DEPTH & GALVANISED SAFETY RAILINGS TO BE PROVIDED IN BENCHING OF SEWERS GREATER THAN 525mmØ & DEPTH TO INVERT >3M FOR ACCESS TO INVERT.

14) A STAINLESS STEEL CHAIN IS TO BE PROVIDED ON PIPES THAT EXCEED 450mmØ, COMPLYING WITH BS 4942 PART 2 OR EQUIVALENT.

15) WHEN THE DEPTH OF MANHOLES TO INVERT IS GREATER THAN 3.0m LADDERS SHALL BE USED, INSTEAD OF RUNGS TO BS 4211 OR FOUIVALENT EXCEPT THAT STRINGERS SHOULD BE NOT LESS THAN 65x12mm IN SECTIONS & RUNGS 25mm IN DIAMETER. FIXED LADDERS SHOULD MEET THE DIMENSIONAL REQUIREMENTS OF BS4211 OR EQUIVALENT. DISTANCE FROM THE TOP RUNG OF THE LADDER TO GROUND LEVEL SHOULD NOT EXCEED 500mm

16) LADDER STRINGERS SHOULD BE ADEQUATELY SUPPORTED FROM THE MANHOLE WALL AT INTERVALS OF NOT MORE THAN 2.0m. STRINGERS SHOULD BE BOLTED TO CLEATS TO FACILITATE RENEWAL

17) ALL LADDER RUNGS, HANDRAILS, SAFETY CHAINS ETC. SHALL BE HOT DIPPED GALVANISED TO BS 729 OR EQUIVALENT.

18) PIPE SHOULD BE CUT FLUSH WITH THE INSIDE SURFACE OF THE MANHOLE WALL SO THAT CHANNEL EXTENDS THE FULL LENGTH OF THE

19) POSITION OF 910 SQUARE OPE IN INTERMEDIATE ROOF SLAB.

a) ALL MANHOLES SHALL BE WATERTIGHT TO THE SATISFACTION OF

THE ENGINEER. b) FORMWORK TO REINFORCED CONCRETE & MASS CONCRETE SHALL COMPLY WITH CLASS 2 SECTION 6.2.7, BS 8110:PART 1:1997 c) FINISH TO THE TOP OF SLABS SHALL COMPLY WITH TYPE A SECTION 6.2.7. BS8110. PART 1997.

d) PLAN DIMENSIONS OF MANHOLES ARE BASED ON BLOCKWORK HAVING A CO-ORDINATING SIZE OF 450 x 225 x 100. FORT PIPE DIAMETER OF >750mm USE MANHOLE WITH INTERNAL DIAMETER SIZE = PIPE SIZE e) MANHOLES ARE DESIGNED TO BS8005 & WALL THICKNESS TO IS325. BLOCK WORK DESIGN CODE TAKING GRANULAR FILL PRESSURE & H.B. SURCHARGE

f) REINFORCEMENT TO SLABS ENGINEERS DETAILS.

20) FOR MANHOLES >3m DEPTH TO INVERT USE C30/37 INSITU CONCRETE. REINFORCING MESH REF., A393 TO BE FIXED AT MID POINT OF WALL. ADDITIONAL REINFORCEMENT TO BE SUPPLIED OVER PIPE CROWN

21) PRECAST MANHOLES, CHAMBER WALLS & COVER SLAB TO BE CONSTRUCTED TO IS EN 1917 & IS 420:2004

22) MANHOLE OPENINGS TO BE SITUATED FURTHEST FROM THE NEAREST CARRIAGEWAY. MANHOLE STEPS-ACCESS TO BE POSITIONED TO ALLOW VIEWING OF ONCOMING TRAFFIC

23) FOR BEDDING & SEALING OF CHAMBER RINGS. THE TOP RING (TO PRECAST OVER SLAB) & BOTTOM RING TO BE BEDDED WITH CEMENT MORTAR. FOR INTERMEDIATE RINGS, JOINTS TO BE SEALED WITH APPROVED PREFORMED JOINTING STRAP

24) PRECAST MANHOLES TO BE SURROUNDED WITH A MINIMUM OF 150mm THICK GRADE C16/20 CONCRETE.

25) CONCRETE SEWER PIPES WITH SPIGOT & SOCKET JOINTS & RUBBER FITTINGS TO TO COMPLY WITH IS/EN 1916 & IS 6 2004 OR EQUIVALENT STANDARD CLASS M OR CLASS H

26) VIRTIFIED CLAY PIPES AND FITTINGS COMPLYING WITH THE REQUIREMENTSOF IS/EN 295-1/2/3: 1992 OR EQUIVALENT STANDARD CLASS 160 OR CLASS 200

27) UNPLASTICISED POLYVINYL CHLORIDE (UPVC) PIPES & FITTINGS IN ACCORDANCE WITH THE REQUIREMENTS OF IS424

28) CONCRETE BED & SURROUND MUST BE A MINIMUM 150mm THICK IN-SITU CONCRETE C16/20 & HAUNCHED HALFWAY UP THE BARREL OF THE PIPE

29) GRANULAR BED AND SURROUND OF RIGID PIPES TO BE EITHER A) 14mm TO 5mm GRADED AGGREGATE OR. B) 10mm SINGLE SIZE AGGREGATE

30) GRANULAR BED AND SURROUND & COVER FOR UPVC TO BE: A) 14mm TO 5mm GRADED AGGREGATE 315mm+ PIPE DIAMETER 3) 10mm SINGLE SIZED AGGREGATE PIPE DIAMETER <315mm

ALL COMPLYING WITH THE REQUIREMENTS OF IS 5: PART 1:1990, TABLE 7 & SHOULD HAVE A COMPACTION FACTOR VALUE OF NOT GREATER THAN 0.2 WHEN MEASURED IN ACCORDANCE WITH BS 8301: 1985, APPENDIX D. GRANULAR SIDE FILL & COVER TO BE PLACED UNIFORMLY ON EITHER SIDE OF THE PIPE IN LAYERS NOT EXCEEDING 100mm EACH

LAYER BEING COMPACTED BY HAND TAMPING UNTIL THE PIPE HAS A

MINIMUM COMPACTED COVER OF 150mm.

31) GRANULAR BACKFILL MATERIAL SHALL BE IN COMPLIANCE WITH CLAUSE 804 (GRANULAR MATERIAL TYPE B) OF THE NRA SPECIFICATION FOR ROAD WORKS, GRANULAR FILL SHOULD BE PLACED ON EITHER SIDE OF THE FILL IN UNIFORM LAYERS NOT EXCEEDING 100mm. EACH LAYER BEING COMPACTED BY HAND & UNDERGOING TAMPING UNTIL IT HAS A MINIMUM LAYER OF 300mm COMPACTED OVER CARE SHOULD BE TAKEN SO THAT THE TAMPING DOES NOT DISPLACE THE PIPE FROM ITS CORRECT LINE AND LEVEL SUBSEQUENT LAYER OF GRANULAR MATERIAL TO BE COMPACTED IN 150mm THICK LAYERS TO THE LOCAL AUTHORITY ROAD DIVISION SPECIFICATION. MECHANICAL COMPACTING EQUIPMENT SHOULD NOT BE USED UNTIL THERE IS A MINIMUM 450mm THICK COMPACTED COVER OVER THE CROWN OF THE

32) SELECTED FILL SHOULD BE FREE FROM STONES LARGER THAN 37mm LUMPS OF CLAY OVER 75mm, TIMBER, FROZEN MATERIAL & VEGETABLE OR FOREIGN MATTER. SELECTED FILL ON EITHER SIDE OF THE PIPE SHOULD BE LAID IN 100mm THICK LAYERS, EACH LAYER BEING. COMPACTED BY HAND & UNDERGOING TAMPING UNTIL IT HAS A MINIMUM LAYER OF 450mm COMPACTED OVER CARE SHOULD BE TAKEN SO THAT THE TAMPING DOES NOT DISPLACE THE PIPE FROM ITS CORRECT LINE AND LEVEL & COMPACTED IN 150mm LAYERS.

33) GENERAL BACKFILL MATERIAL SUITABLE FOR BACKFILL ABOVE SELECTED FILL MATERIAL SHOULD BE FREE FROM BOULDERS, LUMPS OF CONCRETE, TIMBER & VEGETABLE OR FOREIGN /CONTAMINATED MATTER. GENERAL BACK FILL SHOULD BE PLACED IN LAYERS NOT EXCEEDING 300mm FACH LAYER BEING WELL COMPACTED. MECHANICAL COMPACTION EQUIPMENT SHOULD NOT BE USED UNTIL THERE IS MINIMUM OF 450mmCOMPACTED COVER OVER THE CROWN

34) PIPES WITH INADEQUATE COVER TO BE SURROUNDED IN 150MM THICK C16/20 CONCRETE.

35) LEAN MIX BACKFILL IN EXISTING ROADS, WHERE REQUIRED BY THE LOCAL AUTHORITY TO BE GRADE 20N/20MM CONCRETE.

36) PAVING TO BE IN ACCORDANCE WITH THE ROAD SPECIFICATION & IF APPROPRIATE, THE LOCAL AUTHORITY REQUIREMENTS.

37) GOOD QUALITY TOPSOIL 450mm MINIMUM THICKNESS, TO BE PLACED OVER BACKFILL IN ACCORDANCE WITH PARKS DEPARTMENT/ LANDSCAPE ARCHITECTS.

SUPPORTED OF THE CONCRETE SURROUND.

A) TO BE USED FOR PIPE DEPTHS UP TO 600mm B) INTERNAL AJ'S IF REQUIRED TO HAVE DOUBLE SEALED COVERS C) EXTERNAL A.I's TYPICALLY TO BE PROPRIETARY UPVC WITH 35kN D) EXTERNAL AJ'S IN AREAS SUBJECT TO TRAFFIC TO BE SURROUNDED IN 150mm C20 CONCRETE & TO HAVE CLASS D COVER AND FRAME

NOTES:

1. FIGURED DIMENSIONS ONLY TO BE TAKEN FROM

- THIS DRAWING. 2. ALL DRAWINGS TO BE CHECKED BY THE
- CONTRACTOR ON SITE.

DATUM AT MALIN HEAD.

- 3. ENGINEER/EMPLOYERS REPRESENTATIVE, AS APPROPRIATE, TO BE INFORMED BY THE CONTRACTOR OF ANY DISCREPANCIES BEFORE ANY
- WORK COMMENCES. 4. THE CONTRACTOR SHALL UNDERTAKE A THOROUGH CHECK FOR THE ACTUAL LOCATION OF ALL SERVICES/UTILITIES, ABOVE AND BELOW
- GROUND, BEFORE ANY WORK COMMENCES. 5. ALL LEVELS SHOWN RELATE TO ORDNANCE SURVEY

P0-1 07.08.2024 **ISSUE FOR PLANNING** Description Date



Loughrea Fire Station

Standard Pipe Bedding Details

Checked:

Brian Carroll

MG

As Shown

Date:

Aug 2024

Drawing Status: PLANNING

Scale @ A1

Prepared by:


Project Director:

www.tobin.ie

TOBIN Consulting Engineers, Fairgreen House, Fairgreen Road, Galway, Ireland. tel: +353-(0)91-565211 fax:+353-(0)91-565398 e-mail: galway@tobin.ie

TOBIN Consulting Engineers will not be liable for any use of this document for any purpose othe

Drawing No.: LFS-DR-TOB-CE-2008 P0-1

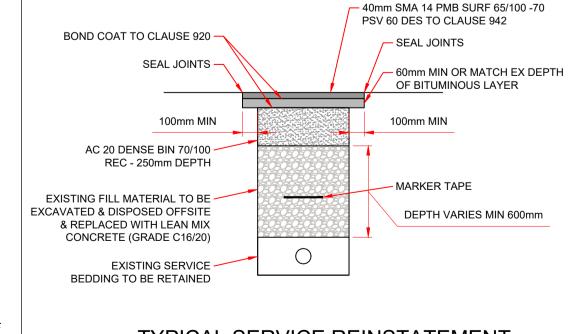

A3 SCALE 1:50