




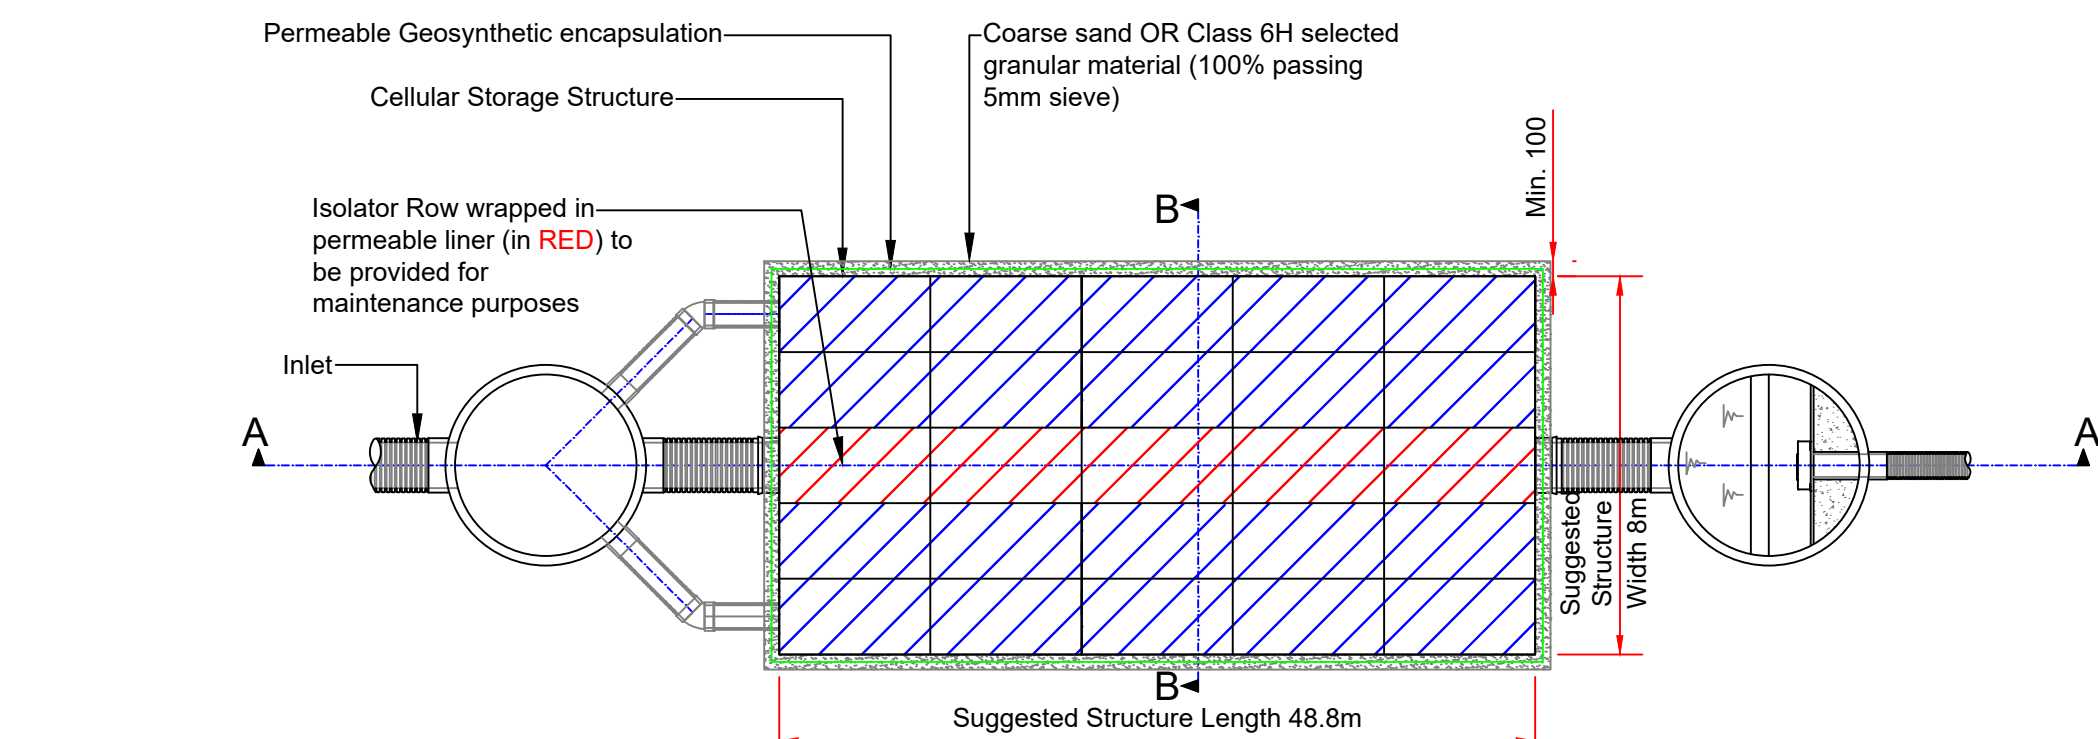


CELLULAR ATTENUATION TANK A
PLAN
(Scale NTS)

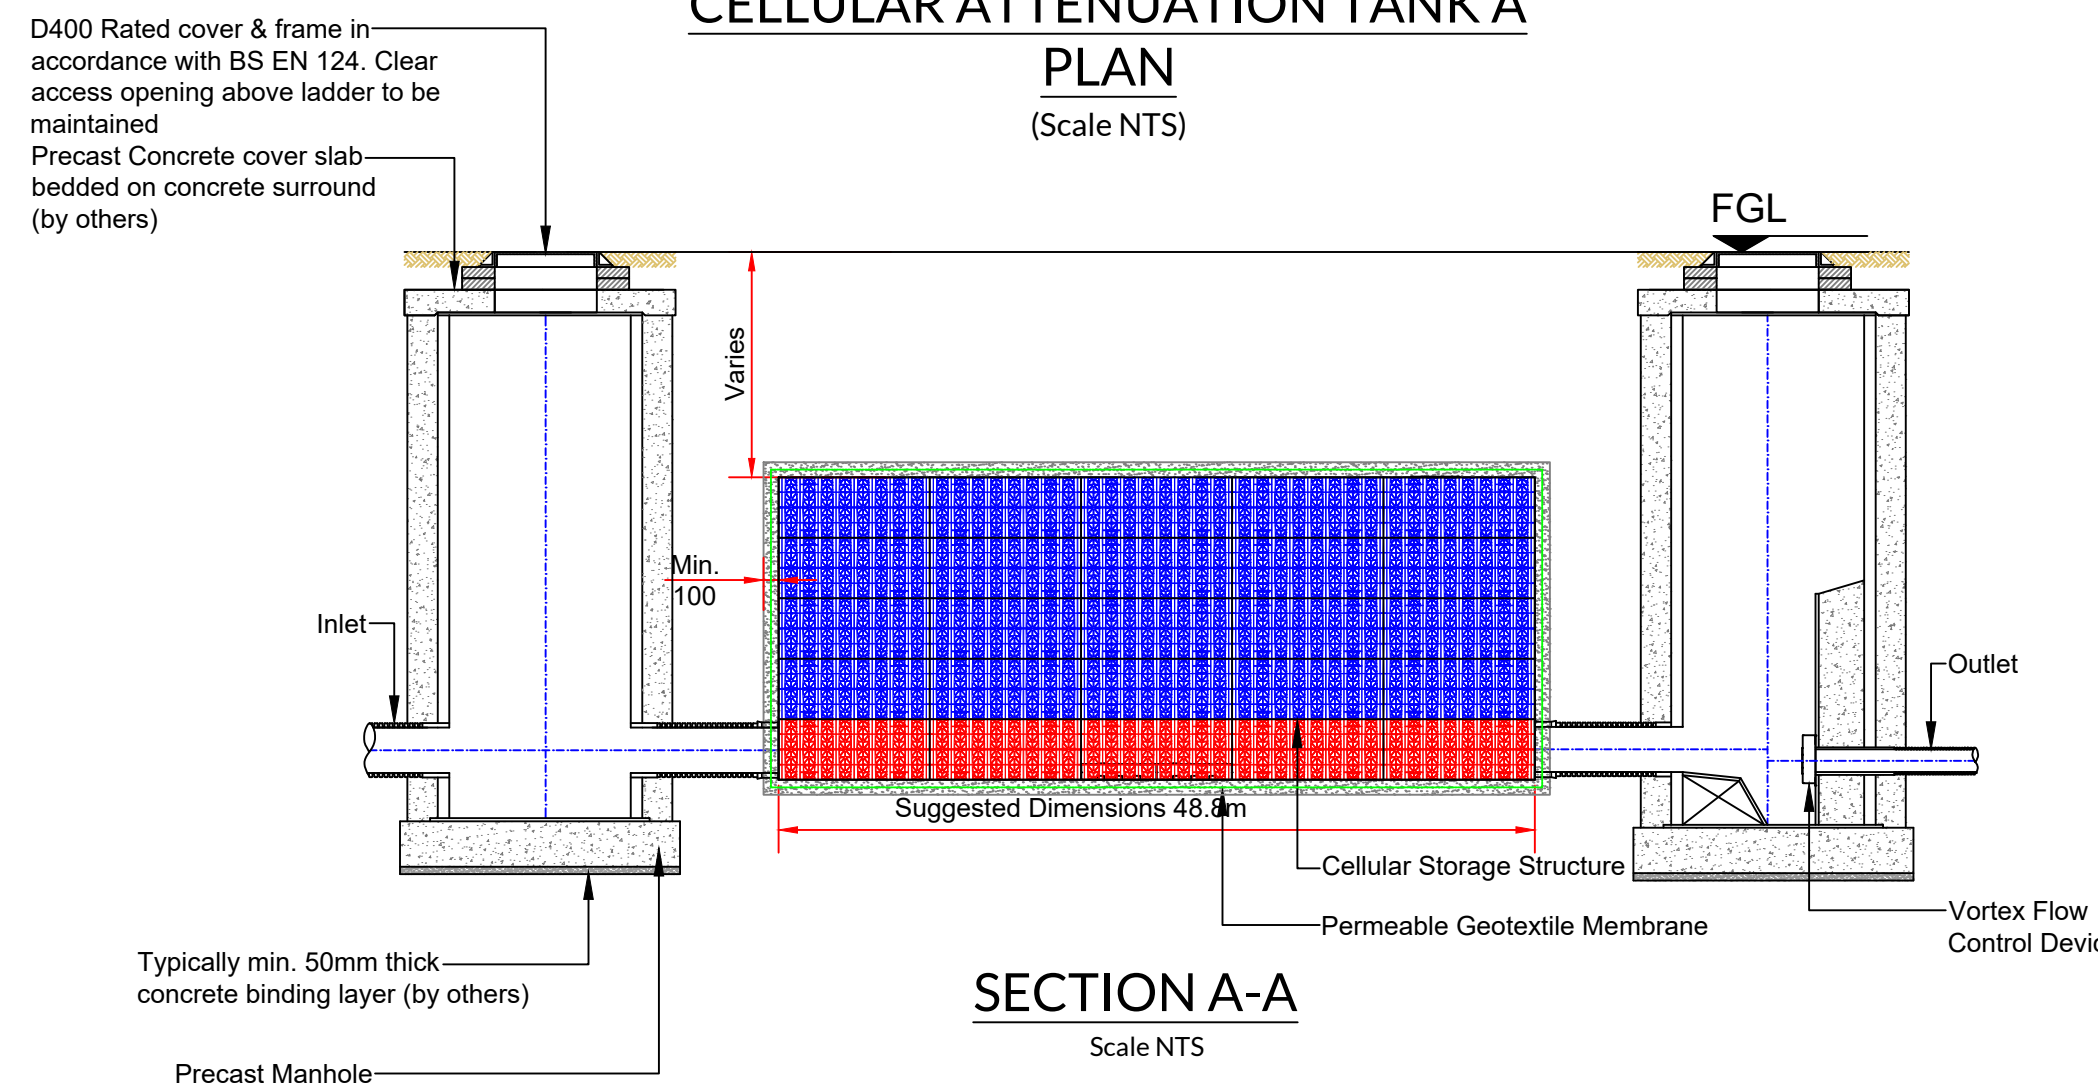


SECTION A-A
Scale NTS

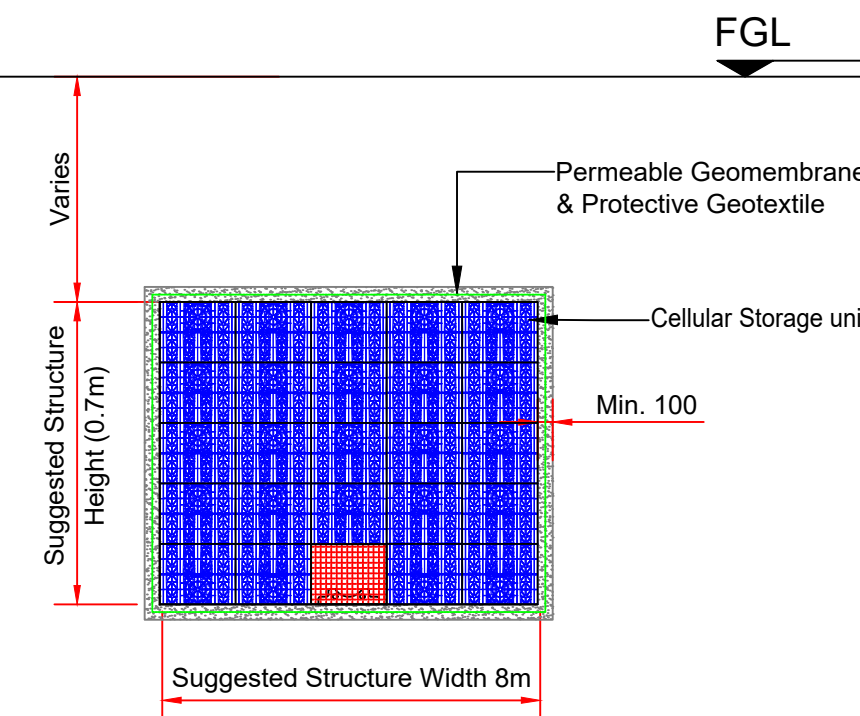


SECTION B-B
Scale (NTS)

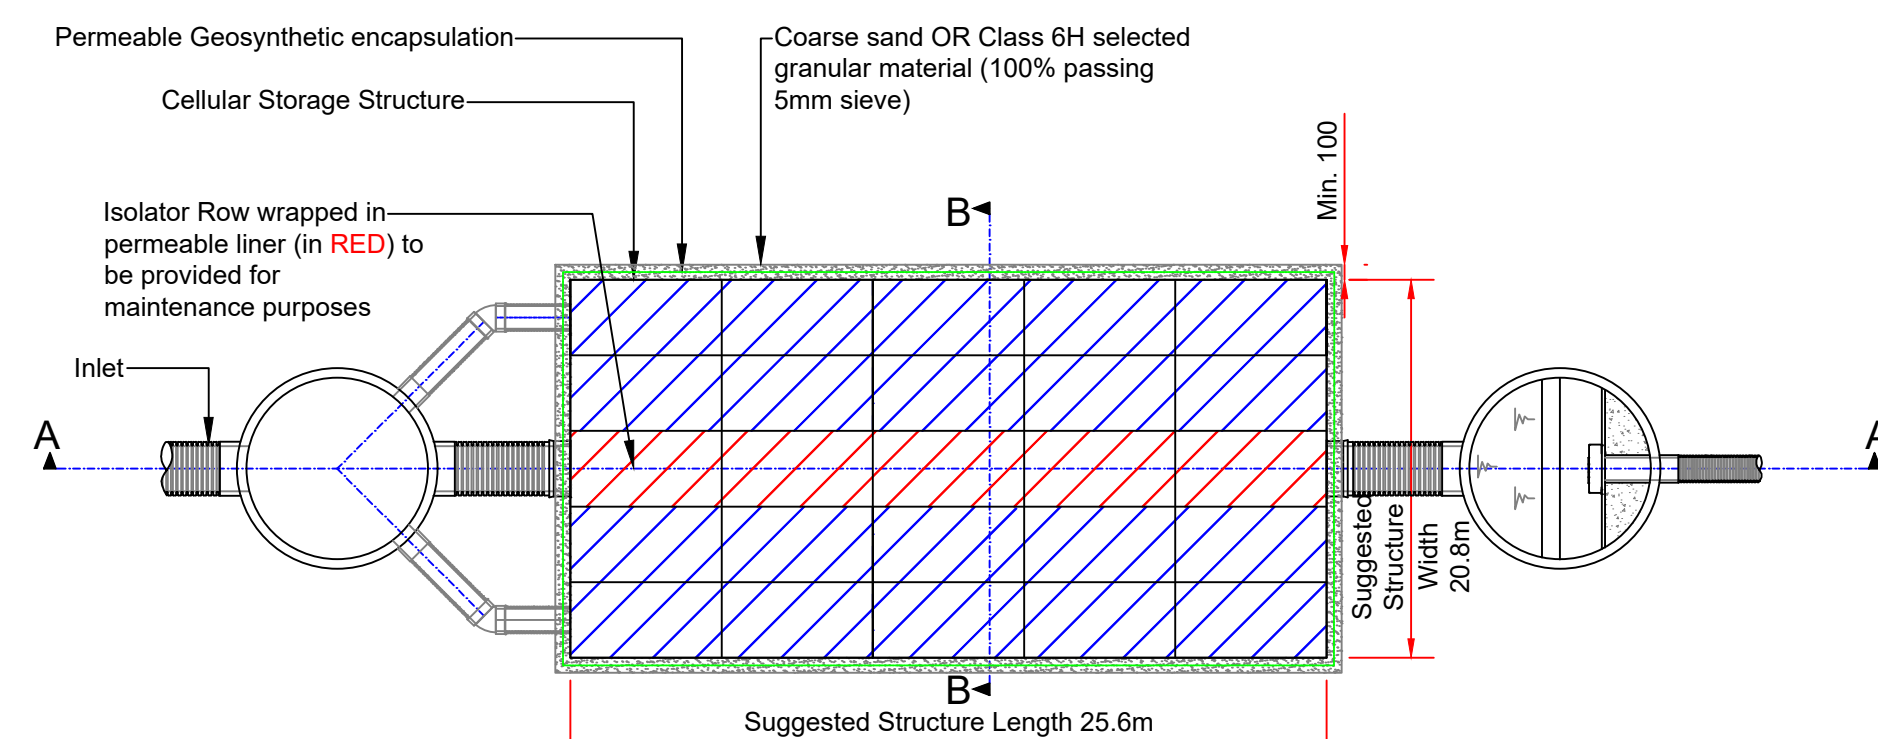

CELLULAR ATTENUATION TANK B
PLAN
(Scale NTS)

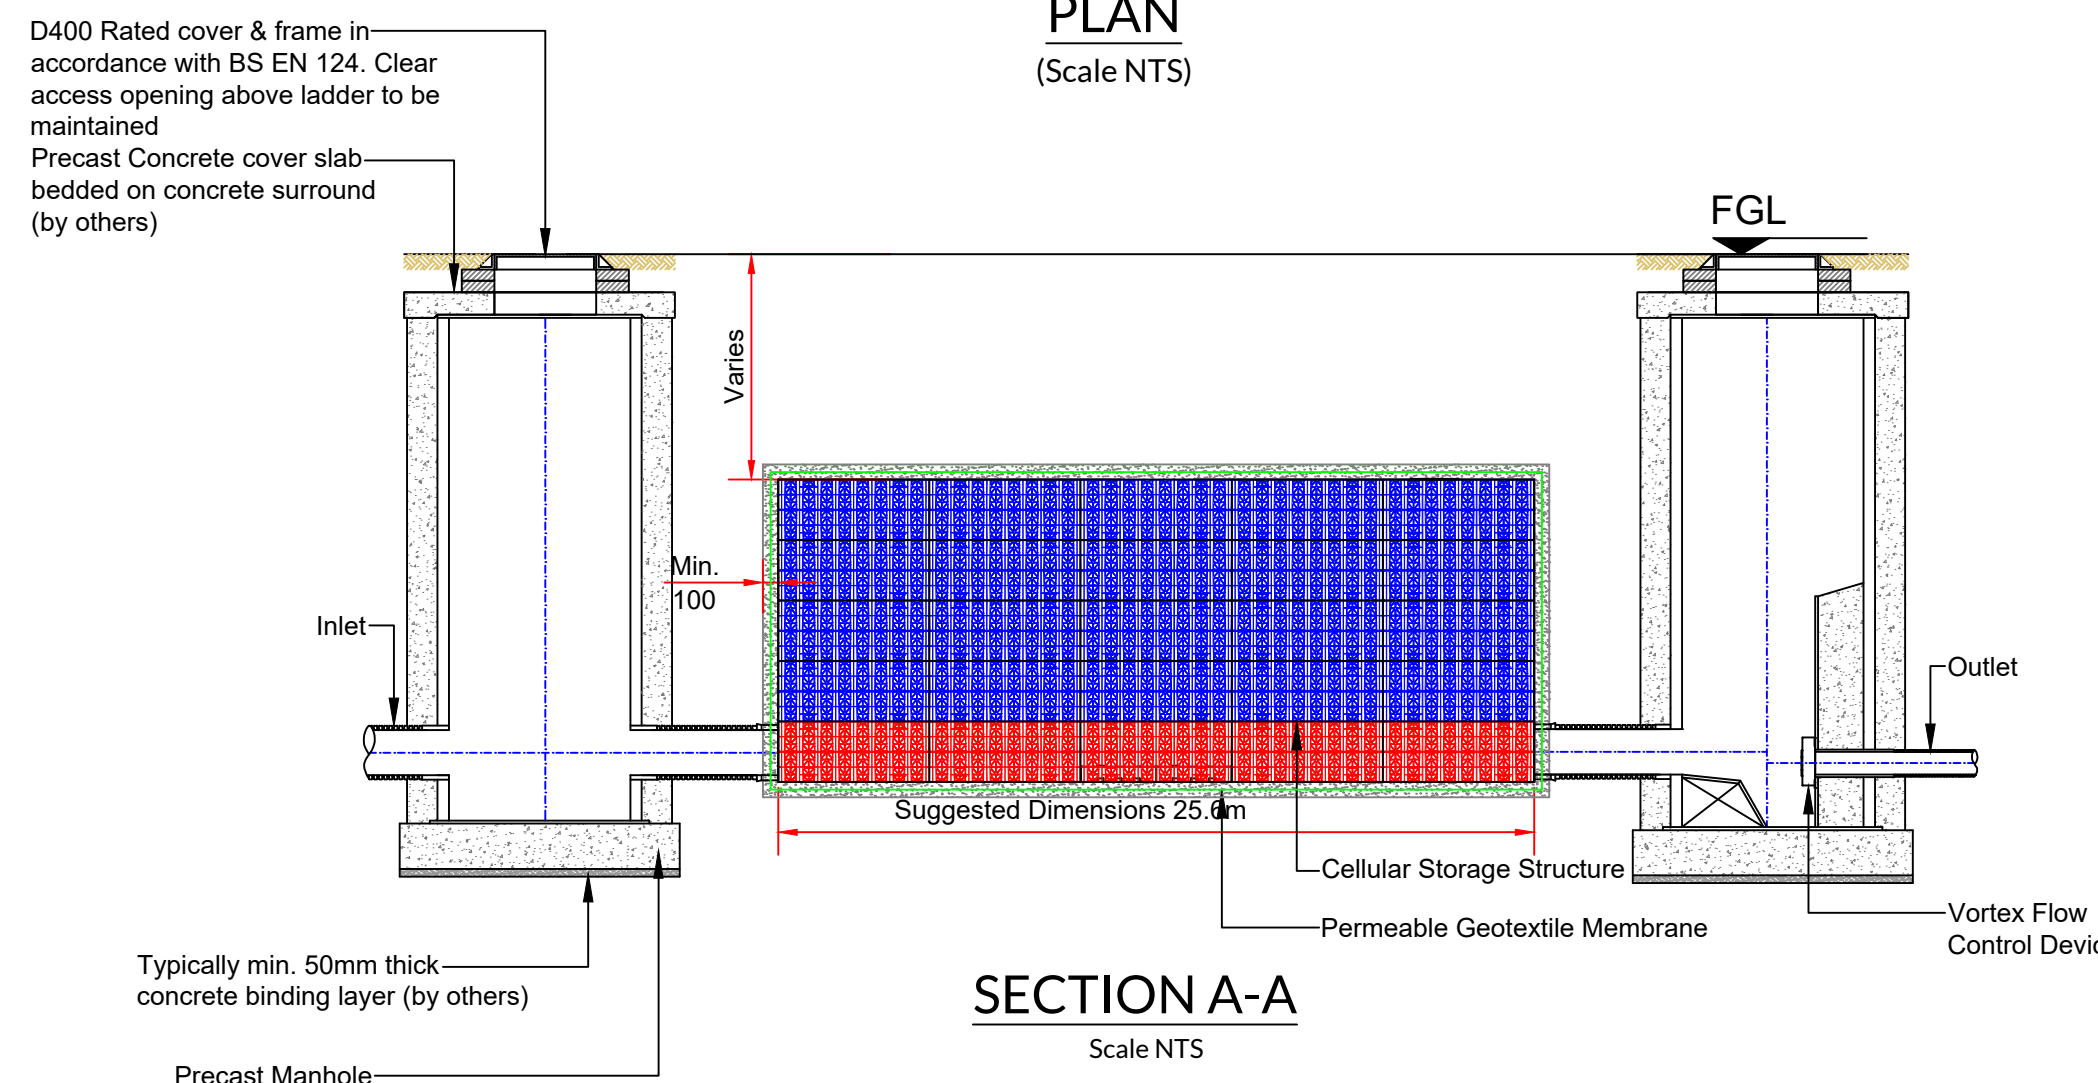

SECTION A-A
Scale NTS

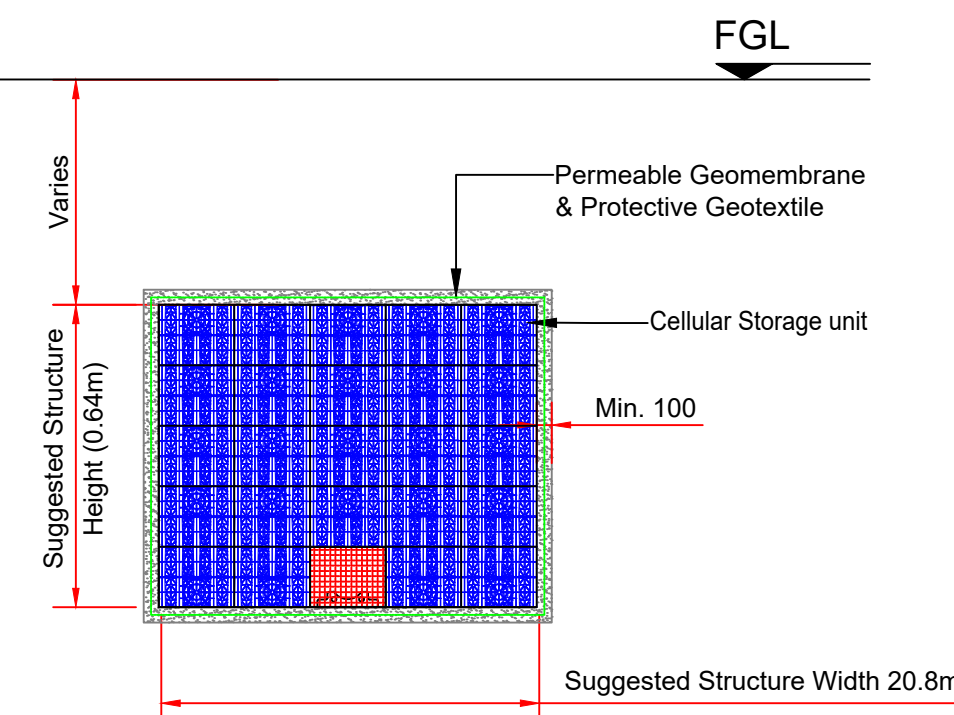

SECTION B-B
Scale (NTS)

NOTES:

- FIGURED DIMENSIONS ONLY TO BE TAKEN FROM THIS DRAWING.
- ALL DRAWINGS TO BE CHECKED BY THE CONTRACTOR ON SITE
- ENGINEER/EMPLOYERS REPRESENTATIVE, AS APPROPRIATE, TO BE INFORMED BY THE CONTRACTOR OF ANY DISCREPANCIES BEFORE ANY WORK COMMENCES
- THE CONTRACTOR SHALL UNDERTAKE A THOROUGH CHECK FOR THE ACTUAL LOCATION OF ALL SERVICES/UTILITIES, ABOVE AND BELOW GROUND, BEFORE ANY WORK COMMENCES
- ALL LEVELS SHOWN RELATE TO ORDNANCE SURVEY DATUM AT MALIN HEAD

P0	29.09.2024	Issue for Planning	PD	AO
Rev	Date	Description	By	Chkd.

Client: **Galway County Council**

Project: **Housing Development at Cosmona, Loughrea, Co. Galway**

Title: **Site Development Details Sheet 3**

Scale @ A1: **As Shown**

Prepared by: **PD** Checked: **AO** Date: **Aug 24**

Project Director: **B Carroll**

Drawing Status: **Planning**

TOBIN

Tel: +353 (0)91 565 211
Email: info@tobin.ie
www.tobin.ie

Drawing No.: **11942-2011** Revision: **P0**