




PROPOSED SITE LAYOUT (CYCLE PARKING)
(Scale 1:500)

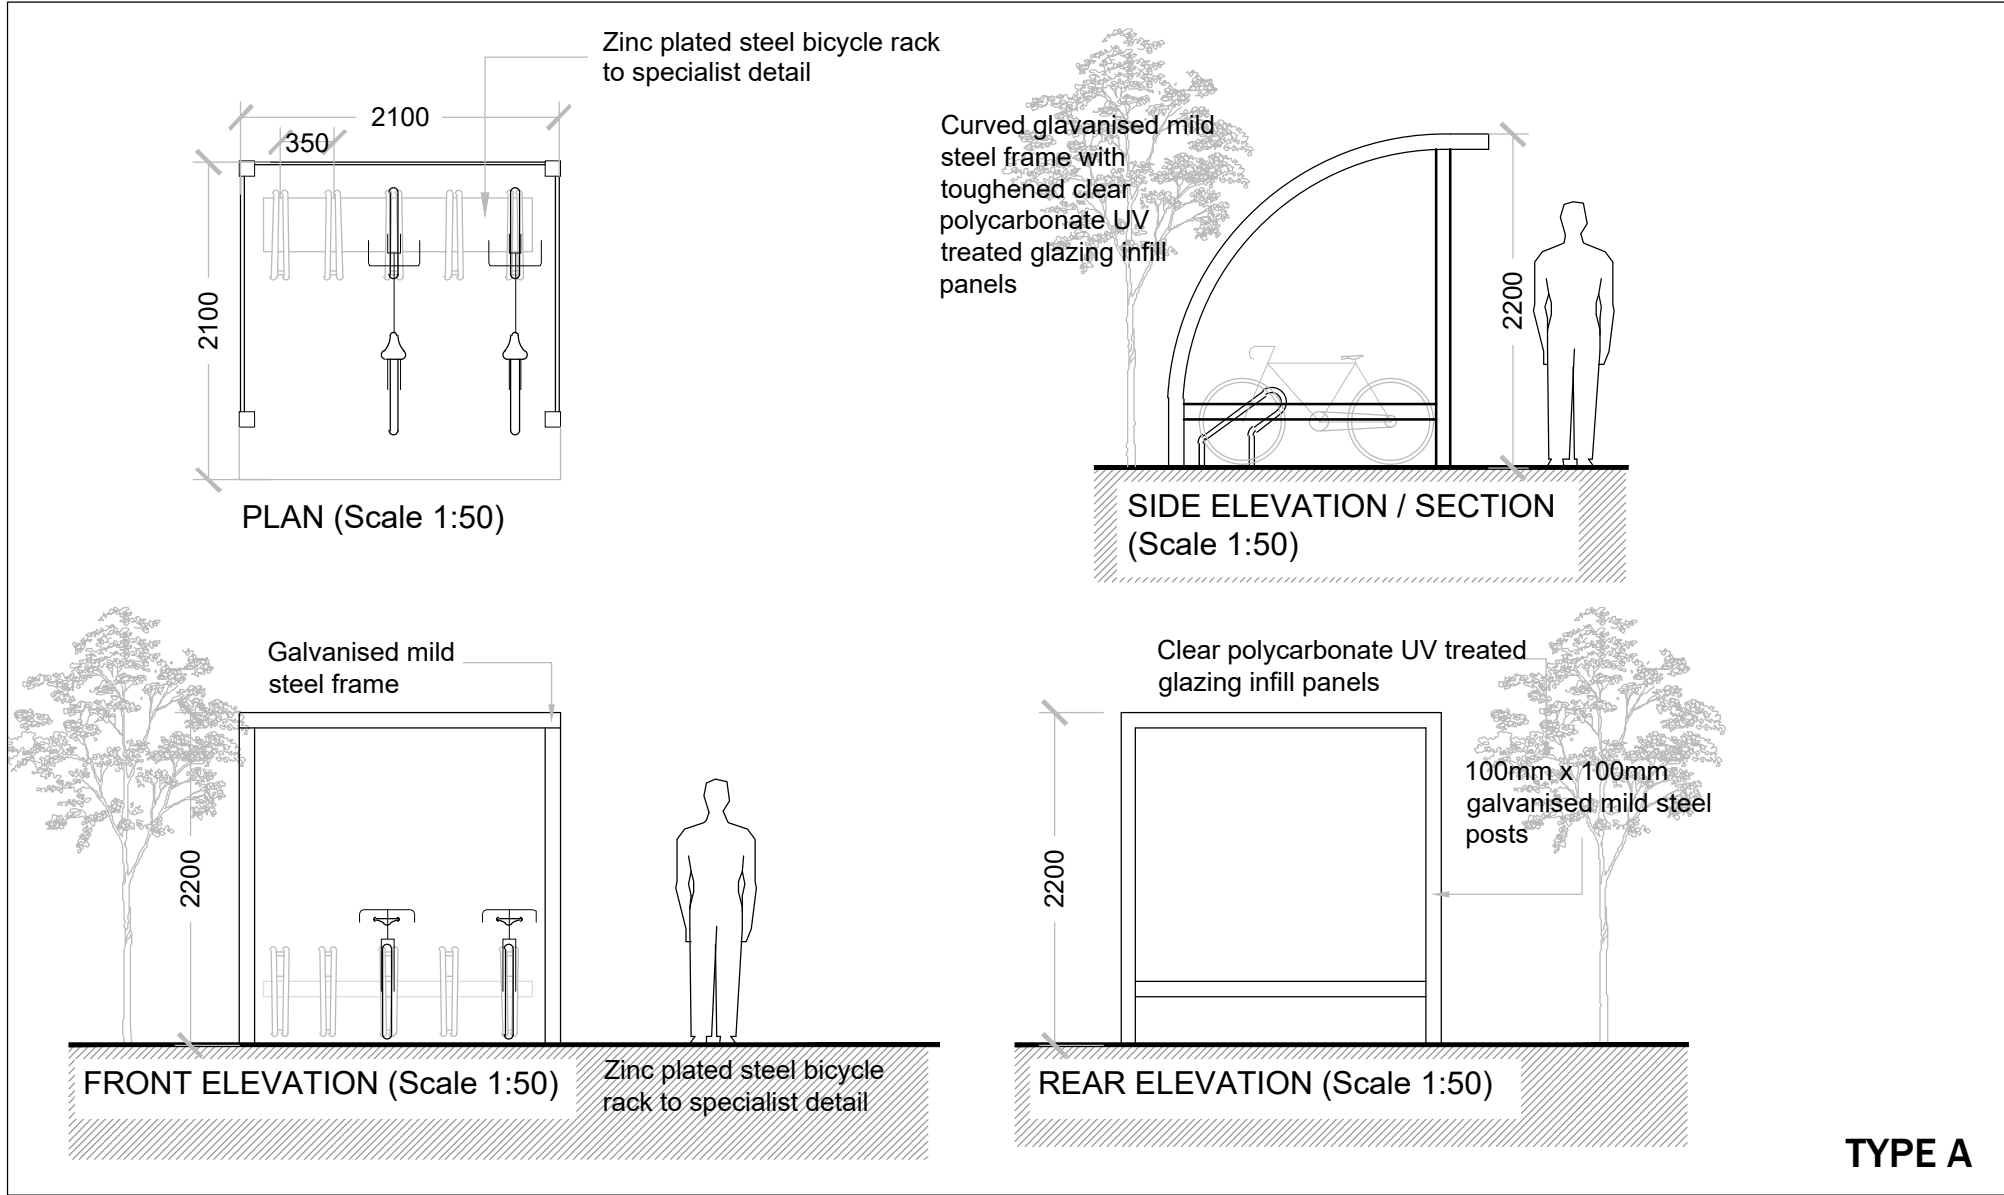

TYPICAL BICYCLE STORAGE/SHELTERS (1:50)

Provided in units containing 5 or 10no. cycle racks/spaces.
See Locations on Site Layout

BICYCLE STORAGE KEY

Type A - External Bicycle Racks (individual)

Serving mid-terrace units. Shown thus:



Type B - External Bicycle Shelters (individual)

Serving apartment units. Shown thus:



Type C - External Bicycle Shelters for Visitors

Located throughout the development.
Shown thus:



INDIVIDUAL BICYCLE PARKING
(Located to front of mid-terrace units)

Heavy duty galvanised steel rack with 180°
swivel movement, anchor bolted to wall for
security.

BICYCLE STORAGE SOLUTION (MID TERRACE)
Provided at mid terrace units where rear access is not feasible.
See Locations on Site Layout Extract

TYPE B

CYCLE PARKING

GCC Cycle Parking Requirement:

1 private secure bicycle space per bed space:
137 bicycle spaces required for 137 bed spaces
provided

1 visitor bicycle space per every 2 housing units:
28 visitor bicycle spaces required for 56 housing
units provided

Private Bicycle Spaces Provision:

Individual secure bicycle parking spaces provided
at the rear of detached, semi-detached and
end-of-terrace housing units with rear access
available (total of 90 bed spaces):
90 no. bicycle spaces provided

Individual bicycle parking spaces to front of
mid-terrace units, where rear access is not
feasible (total of 51 bed spaces):
47 no. bicycle spaces provided

Total Number of Private Secure Bicycle Parking
Spaces Provided 137

Visitor Bicycle Parking Spaces Provision:

Bicycle parking spaces provided at the rear of
detached, semi-detached and end-of-terrace
housing units with rear access available for
cyclists visiting these units (1 space/unit):
36 no. visitor bicycle parking spaces provided

For housing units with no rear access available,
an external bicycle shelters for visitors are
provided throughout proposed scheme in units
containing 5 cycle racks/spaces each:
20 no. visitor bicycle parking spaces provided
in 5 no. external shelters

Total Number of Visitor Bicycle Parking Spaces
Provided 56

NOTE:
• ALL SERVICES, LEVELS AND STRUCTURE TO ENGINEERS
DETAILS/SPECIFICATION.
• NOT FOR CONSTRUCTION PURPOSES.

Rev	Description	By	Date
1	Issue for Planning	VHA	2024-09-01
2	Issue for Construction	VHA	2024-09-01

VHA VINCENT HANNON ARCHITECTS E: info@vha.ie www.vha.ie	Galway Suite 4 Clach Mhille, Dublin Road, Galway, H91 V97E T: 091 483 934	Sligo 2nd Floor Hanson Building, Doonry Park Road, Sligo, F91 P7N2 T: 071 915 0022	Dublin 81 Armiens Street Dublin 1, D01 N2F5 T: 01 876 4600
---	---	--	--

Client: Galway County Council	Scale: 1:500 @ A1
Project: Proposed Housing Development at Cosmona, Loughrea, Co. Galway	Rev: -
Drawing Description: Cycle Parking	Status: PLANNING
Date: September 2024	Drawing No: 240026-DR-VHA-AR-012
Drawn by: WS/PS	Checked by: EM