




PROPOSED SITE LAYOUT (REFUSE BINS)
(Scale 1:500)

BIN STORAGE:
All Houses and Apartments have been provided with storage space for 3no. bins to the front or rear depending on Unit type.


Refuse Storage

Type A/ A1 [Individual]
Serving Mid Terrace units, without rear access

Type B [Individual]
Serving End Terrace units, with rear access

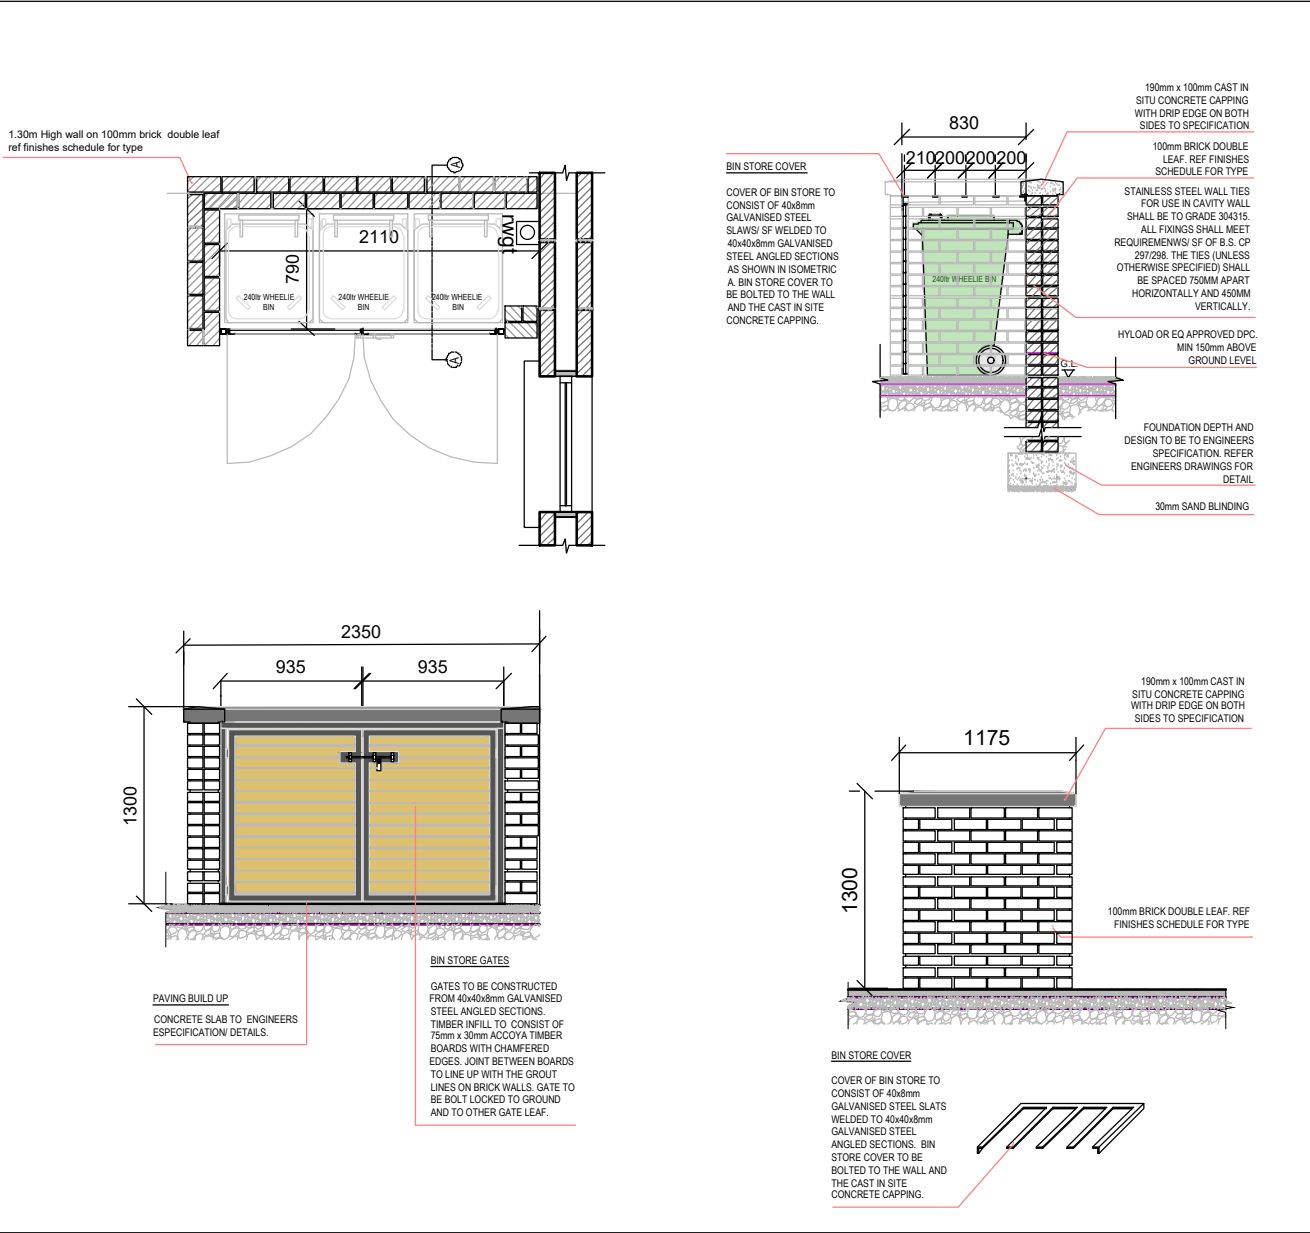

TYPE A
(Scale 1:50)

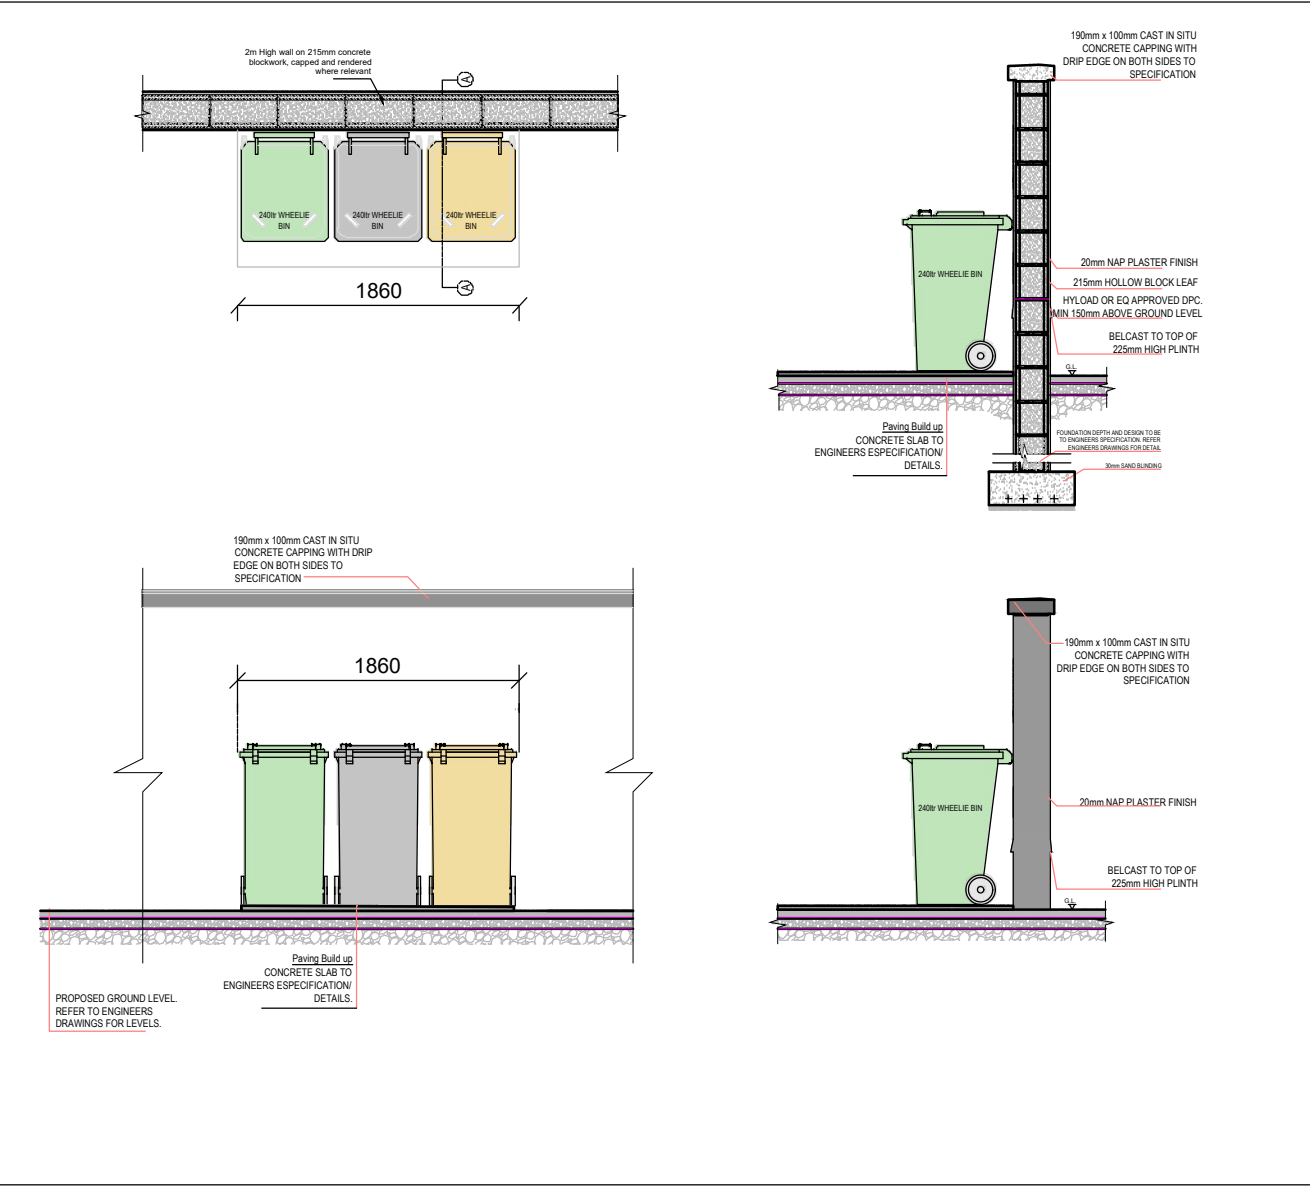

TYPE B
(Scale 1:50)

PLANNING



NOTE:
• ALL SERVICES, LEVELS AND STRUCTURE TO ENGINEERS
DETAILS/SPECIFICATION
• NOT FOR CONSTRUCTION PURPOSES.

Rev	Description	By	Date
1	Site Layout Refuse Bins	VH	24/09/2024
2	PLANNING	WS/PS	24/09/2024
3	Checked by: EM		

VINCENT HANNON ARCHITECTS
E: info@vha.ie
www.vha.ie

Galway
Suite 4 Clach Mhile,
Dublin Road,
Galway, H91 V97E
T: 091 483 934

Sligo
2nd Floor Hanson Building,
Doonry Park Road,
Sligo, F91 P7N2
T: 071 915 0022

Dublin
81 Armiens Street
Dublin 1,
D01 N2F5
T: 01 876 4600

© THIS DRAWING IS PROTECTED BY COPYRIGHT AND IS TO BE READ IN CONJUNCTION WITH ALL RELEVANT SPECIFICATIONS AND DRAWINGS. USE ONLY FIGURED DIMENSIONS. DO NOT SCALE OFF THIS DRAWING. IT IS THE CONTRACTORS RESPONSIBILITY TO ENSURE COMPLIANCE WITH ALL ASPECTS OF THE CURRENT BUILDING REGULATIONS. IT IS THE CONTRACTORS RESPONSIBILITY TO ENSURE COMPLIANCE WITH ALL CONDITIONS IMPOSED BY THE LOCAL PLANNING AUTHORITY. IF IN DOUBT ASK.

Client: Galway County Council

Project: Proposed Housing Development at Cosmona, Loughrea, Co. Galway

Drawing Description: Site Layout Refuse Bins

Status: PLANNING

Date: September 2024

Drawing No: 240026-DR-VHA-AR-013

Drawn by: WS/PS

Checked by: EM

Scale: 1:500 @ A1

Rev: -