




Natural play area using mounded features and play boulders



Natural play area using mounded features and play boulders

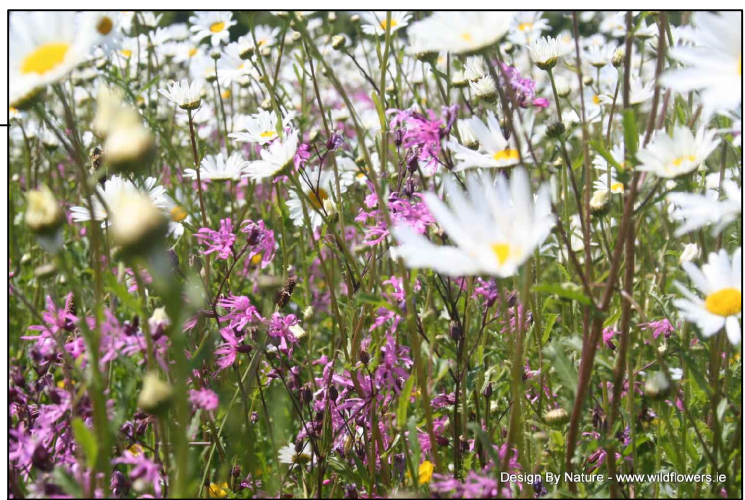

Native Wildflower planting incorporating bulbs



Planting Schedule

Planting indicative only - To be fully developed at detailed design stage.

Parkland Trees	
<i>Alnus glutinosa</i>	14-16 cm g. 4m+ h., 2 m clear stem. RB/CG
<i>Platanus x hispanica</i>	18-20 cm.g. 4m+ h., 2 m clear stem. RB/CG
<i>Quercus petraea</i>	14-16 cm.g. 4m+ h., 2 m clear stem. RB/CG
<i>Tilia Cordata</i>	12-14 cm.g. 4m+ h., 2 m clear stem. RB/CG
Street Trees	
<i>Acer campestre 'elsrijk'</i>	12-14 cm.g. 4m+ h., 2 m clear stem. RB/CG
<i>Pyrus calleryana 'chanticleer'</i>	12-14 cm.g. 4m+ h., 2 m clear stem. RB/CG
<i>Sorbus aria</i>	14-16 cm.g. 4m+ h., 2 m clear stem. RB/CG
<i>Sorbus aucuparia 'streetwise'</i>	14-16 cm.g. 4m+ h., 2 m clear stem. RB/CG
Feature and Ornamental Garden Trees	
<i>Acer Griseum</i>	12-14 cm.g. 4m+ h., 2 m clear stem. RB/CG
<i>Amelanchier lamarkii</i>	12-14 cm.g. 4m+ h., 2 m clear stem. RB/CG
<i>Betula utilis</i>	12-14 cm.g. 4m+ h., 2 m clear stem. RB/CG
<i>Malus rudolph</i>	12-14 cm.g. 4m+ h., 2 m clear stem. RB/CG
<i>Sambucus nigra 'black lace'</i>	40lt MS, 200cm+ h. CG.
Low Ornamental Shrubs and Perennial ≤ 900mm	
<i>Ajuga reptans</i>	2lt c.g. @ 3m ²
<i>Berberis amstelveen</i>	5lt c.g. @ 1m ²
<i>Bergenia cordifolia</i>	2lt c.g. @ 3m ²
<i>Brunnera macrophylla</i>	2lt c.g. @ 3m ²
<i>Carex pendula</i>	2lt c.g. @ 1m ²
<i>Geranium rozanne</i>	2lt c.g. @ 3m ²
<i>Hebe pingifolia 'pageii'</i>	2lt c.g. @ 3m ²
<i>Heleborus orientalis</i>	2lt c.g. @ 3m ²
<i>Hypericum 'Hidcote'</i>	5lt c.g. @ 1m ²
<i>Lavandula angustifolia</i>	2lt c.g. @ 5 m ²
<i>Nepeta x faassenii</i>	2lt c.g. @ 2m ²
<i>Pachysandra terminalis</i>	2lt c.g. @ 3m ²
<i>Persicaria bistorta</i>	2lt c.g. @ 3m ²
<i>Santolina chamaecyparissus 'nana'</i>	2lt c.g. @ 1m ²
<i>Sarcococca hookeriana var. humilis</i>	2lt c.g. @ 3m ²
<i>Sedum spectabile 'autumn joy'</i>	2lt c.g. @ 3m ²
<i>Vinca minor 'ralph shugert'</i>	2lt c.g. @ 3m ²
Ornamental shrub mix ≥ 900mm	
<i>Cotinus 'grace'</i>	20lt CG, 100cm+ ht.
<i>Crococsmia 'lucifer'</i>	2lt c.g. @ 3m ²
<i>Echinacea purpurea 'alba'</i>	2lt c.g. @ 3m ²
<i>Euonymus alatus</i>	20lt CG, 100cm+ ht.
<i>Liatris spicata</i>	2lt c.g. @ 3m ²
<i>Maclaya cordata</i>	2lt c.g. @ 3m ²
<i>Mahonia x wagneri 'undulata'</i>	5lt c.g. @ 1m ²
<i>Sanguisorba officinalis 'Amhem'</i>	2lt c.g. @ 2m ²
<i>Viburnum opulus</i>	5lt c.g. 40-60cm Ht/Sprd @ 1 m ²
Clipped Hedge	
<i>Fagus sylvatica</i>	1+2 60-80cm h. BR/CG @ 6 l/m
<i>Prunus lusitanica</i>	1+2 60-80cm h. BR/CG @ 6 l/m
Bulb Planting	
<i>Tulipa var.</i>	@ 10sq ²
<i>Narcissus 'tete a tete'</i>	@ 20sq ²
<i>Galanthus 'nivalis'</i>	@ 20sq ²
<i>Narcissus 'dutch master'</i>	@ 15sq ²

Legend

- Public
- Private
- Amenity Grass area**
- Wildflower meadow**
 - Native Irish species
 - Irish provenance short cut floral lawn.
 - Supplier: Design by Nature or similar
 - Incorporating bulb planting
- Clipped Hedge**
 - 900mm
- Low ornamental shrub and perennial**
 - ≤ 400mm Height
- Ornamental shrub mix**
 - 400mm - 1000mm Height
- Tarmac**
 - To engineers specifications
- Footpath**
 - Brushed concrete / tarmac TBC
- Natural Play Mounds**
- Play Boulders**
- Natrural Play Equipment**
 - Supplied by Kompan or similar
- Existing Tree**
- Proposed Parkland Tree**
- Proposed Street Tree**
- Proposed Feature/ Garden Trees**
- Seating**
 - Supplier TBC
- Feature Road Surface**
 - Exposed aggregate concrete or coloured tarmac
 - Delineates home zones
- Cycle Lane**
 - Coloured Tarmac
 - To engineers specification
- Resin Bounded Gravel**



Kompan play equipment including:
Wobble bridge NRO810
Double Balance Beam NRO803
Embankment Slide NRO308



Amelanchier lamarkii

REV	DATE	AMENDMENT
-----	------	-----------

CUNNANE STRATTON REYNOLDS
LAND PLANNING & DESIGN

DUBLIN, CORK & GALWAY
GAINSBORO HOUSE, 24 SUFFOLK STREET, DUBLIN 2, D02 KF65
TEL 01 661 0419
EMAIL info@csrlandplan.ie



PROJECT: COSMONA, LOUGHREA, CO GALWAY	DATE: 08-2024
DRAWING: Landscape Masterplan	SCALE: 1:500 @ A1
	DRAWN: CHECKED: DM KM
	DRAWING NO: 22190-2-101