



**LEGEND**

**Paving**

- Bonded Gravel Surfacing (Grey/Green Layer)
- Self-binding Gravel Surfacing (Yellow/Green Layer)
- Natural Stone Steps (Limestone with Natural Bedding and Mortar Bedding over 100mm base x 200mm tread)
- Natural Stone Wheel Ramp (100mm wide with kerb)
- Retaining Feature
- Existing Stone Wall
- Existing Footway Surfacing

**Soft Landscape**

- Wildflower Seeding
- Existing vegetation (assumed)

**Kerbs**

- Timber Edging

**Furniture**

- Proposed Seating

**Levels**

- Existing Spot Heights (18.80)
- Proposed Spot Heights (+16.60)
- Proposed Access Gradients (1:20)


**Lighting**

- Proposed lighting bollards

**Development Boundary**

- Development Boundary

NOTE: Extent of proposed retaining feature / cut and fill to be determined following more detailed level information

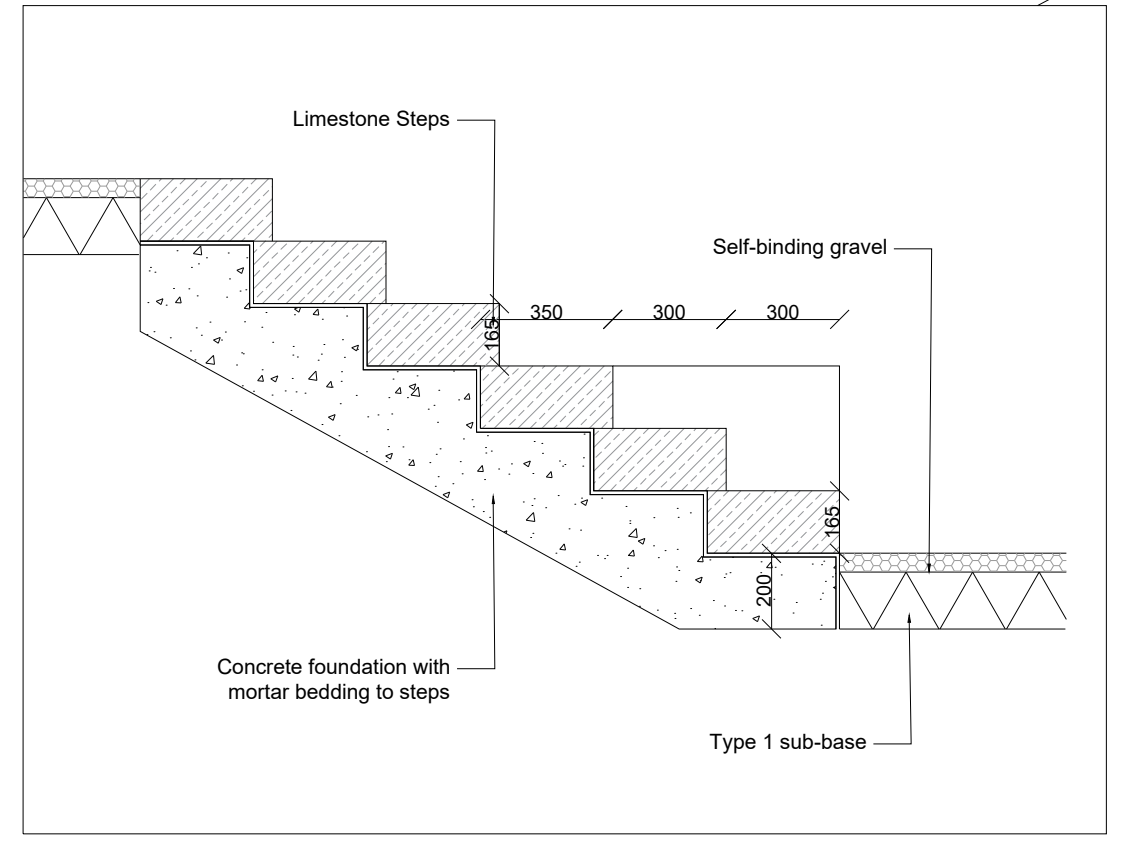

PP1 05.06.24 For Planning CC TAD Tab

Rev	Date	Description	Dim	CHK	App

Scale 1:100

Do not scale from this drawing  
All dimensions are to be verified on site  
© Drawing & design copyright LUC

**LUC** www.landuse.co.uk

Project  
Clifden Town Centre Enhancement Projects

Client  
Galway County Council

LUC Job Nr Scale @A1 Status  
11632 1:100 S2

Drawing Title  
Clifden Town Centre  
Bridewell Lane Access Proposals

Drawing Nr Rev  
11623-LUC-TC-XX-DR-L-0203 P01