




- LEGEND**
- Paving**
 - Natural Stone Setts (Shared Surface)
 - Natural Stone Paving (Pedestrian Footways)
 - Natural Stone Feature Paving
 - Natural Stone Steps
 - Kerbs**
 - Natural Stone Drainage Channel
 - Natural Stone Kerb
 - Soft Landscaping**
 - Coastal Feature Planting
 - Existing Grass Enhanced with Coastal Wildflower Seeding
 - Furniture**
 - Stone Edge / Wall
 - Natural Stone Seating
 - Mooring Bollard
 - Lighting Column
 - Galvanised and Powder Coated Railing
 - Existing Features**
 - Existing Surfacing
 - Existing Quay Wall -Repaired and made good
 - Existing Sandstone Paving
 - Existing Telescope
 - Existing Utilities
 - Existing Boundary Wall -Repaired and made good where necessary
 - Existing Soft Landscape -Retained and protected from damage during works
 - Existing Hard Landscape -Retained and protected from damage during works
 - Existing Water Access Steps -Repaired and made good
 - Existing Planting -Retained and protected from damage during works
 - Development Boundary**

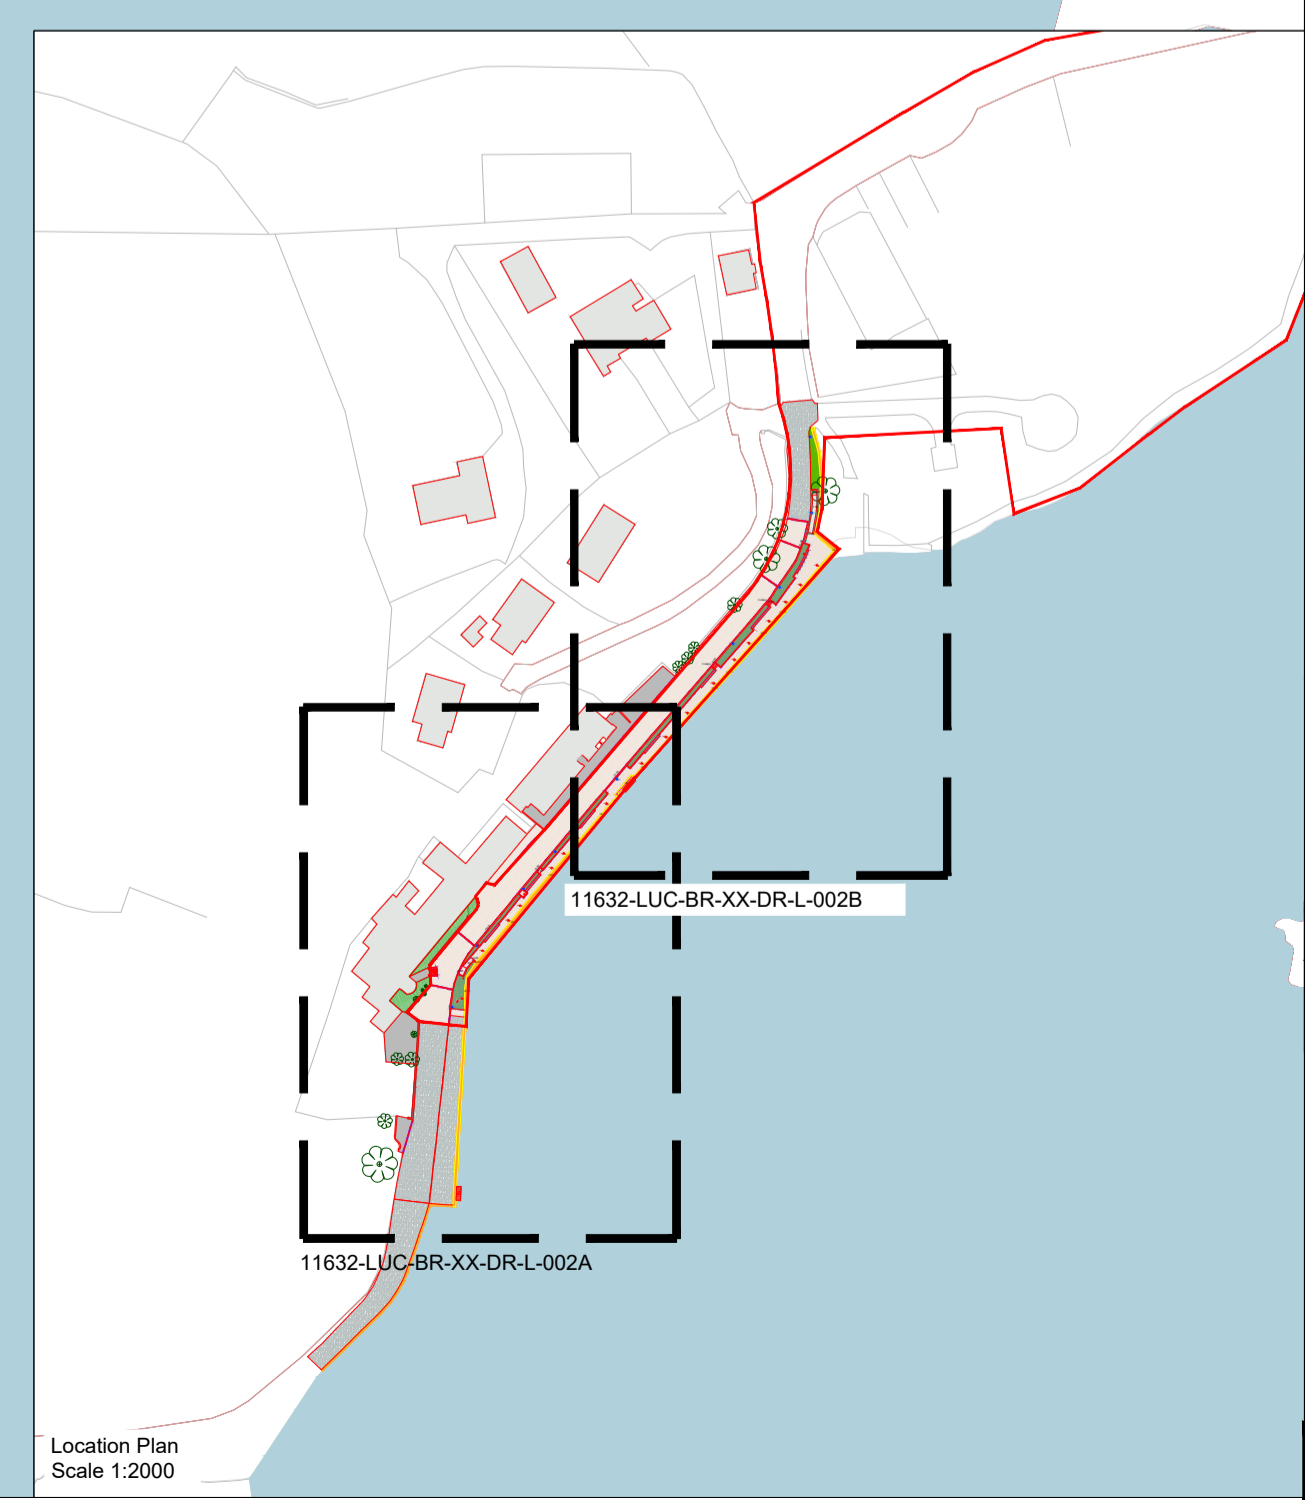

Location Plan
Scale 1:2000

Rev	Date	Description	Drn	Chk	App
P01	06.06.24	For Planning	BN	LS	TJ

Scale 1:500

0 5 10 20 25m

Do not scale from this drawing
All dimensions are to be verified on site
© Drawing & design copyright LUC

LUC
www.landuse.co.uk

Project
Clifden Town Centre Enhancement Projects

Client
Galway County Council

LUC Job Nr
11632

Scale @A1
1:500

Status
S2

Drawing Title
Beach Road Quay
Key Plan

Drawing Nr
11632-LUC-BR-XX-DR-L-0001

Rev
P01