



Native Shrubs

Botanical Name	Common Name	Height cm	Root Zone	Specification
Hypericum androsaemum	Tutsan	30-40	3L	Bushy; 5 brks
Juniperus communis	Common Juniper	30-40	3L	Leader with laterals
Myrica gale	Bog Myrtle	30-40	2L	Bushy; 5 brks
Vaccinium myrtillus	Bilberry	15-20	2L	Bushy; 5 brks


Non-native Perennial Planting

Botanical Name	Common Name	Root Zone	Specification
Agastache foeniculum	Anise Hyssop	3L	Full pot
Aster x frikartii 'Mönch'	Michaelmas Daisy 'Mönch'	3L	Full pot
Caltha palustris	Marsh Marigold	2L	Full pot; Sept to April planting; British native-origin
Cardamine pratensis	Lady's Smock	1L	Full pot; Sept to April planting; British native-origin
Echinacea purpurea	Purple Coneflower	3L	Full pot
Filipendula ulmaria	Meadowsweet	3L	Full pot; Sept to April planting; British native-origin
Helenium autumnale	Common Sneezeweed	3L	Full pot
Iris pseudacorus	Yellow Flag Iris	3-4L	Full pot; Sept to April planting; British native-origin
Lobelia cardinalis	Cardinal Flower	3L	Full pot
Lysimachia punctata	Dotted Loosestrife	3L	Full pot
Matteuccia struthiopteris	Shuttlecock Fern	7.5L	Full pot
Osmunda regalis	Royal Fern	3L	Full pot
Phlomis fruticosa	Jerusalem Sage	3L	Branched; 4 brks
Rudbeckia fulgida	Black-eyed Susan	2L	Full pot
Symphytum officinale	Common Comfrey	3L	Full pot
Trollius x cultorum 'Orange Princess'	Globehower 'Orange Princess'	3L	Full pot

Ornamental Grasses

Botanical Name	Common Name	Root Zone	Specification
Calamagrostis x acutiflora 'Karl Foerster'	Feather Reed Grass 'Karl Foerster'	3L	Full pot
Deschampsia cespitosa	Tufted Hair Grass	3L	Full pot
Deschampsia flexuosa	Wavy Hair Grass	1L	Full pot; Sept to April planting; British native-origin
Festuca rubra	Red Fescue	1L	Full pot; Sept to April planting; British native-origin
Glyceria maxima	Reed Sweet Grass	2L	Full pot; Sept to April planting; British native-origin
Juncus inflexus	Hard Rush	3L	Full pot; Sept to April planting; British native-origin
Leymus arenarius	Blue Lyme Grass	3L	Full pot
Luzula nivea	Snowy Wood-rush	2L	Full pot
Miscanthus sinensis	Eulalia	3L	Full pot
Molinia caerulea	Purple Moor Grass	2L	Full pot
Tripleurospermum inodorum	Scentless Mayweed	50cc min.	Plug; established root 2-3 months min.; Sept to April planting; British native-origin

Location Plan
Scale 1:2000

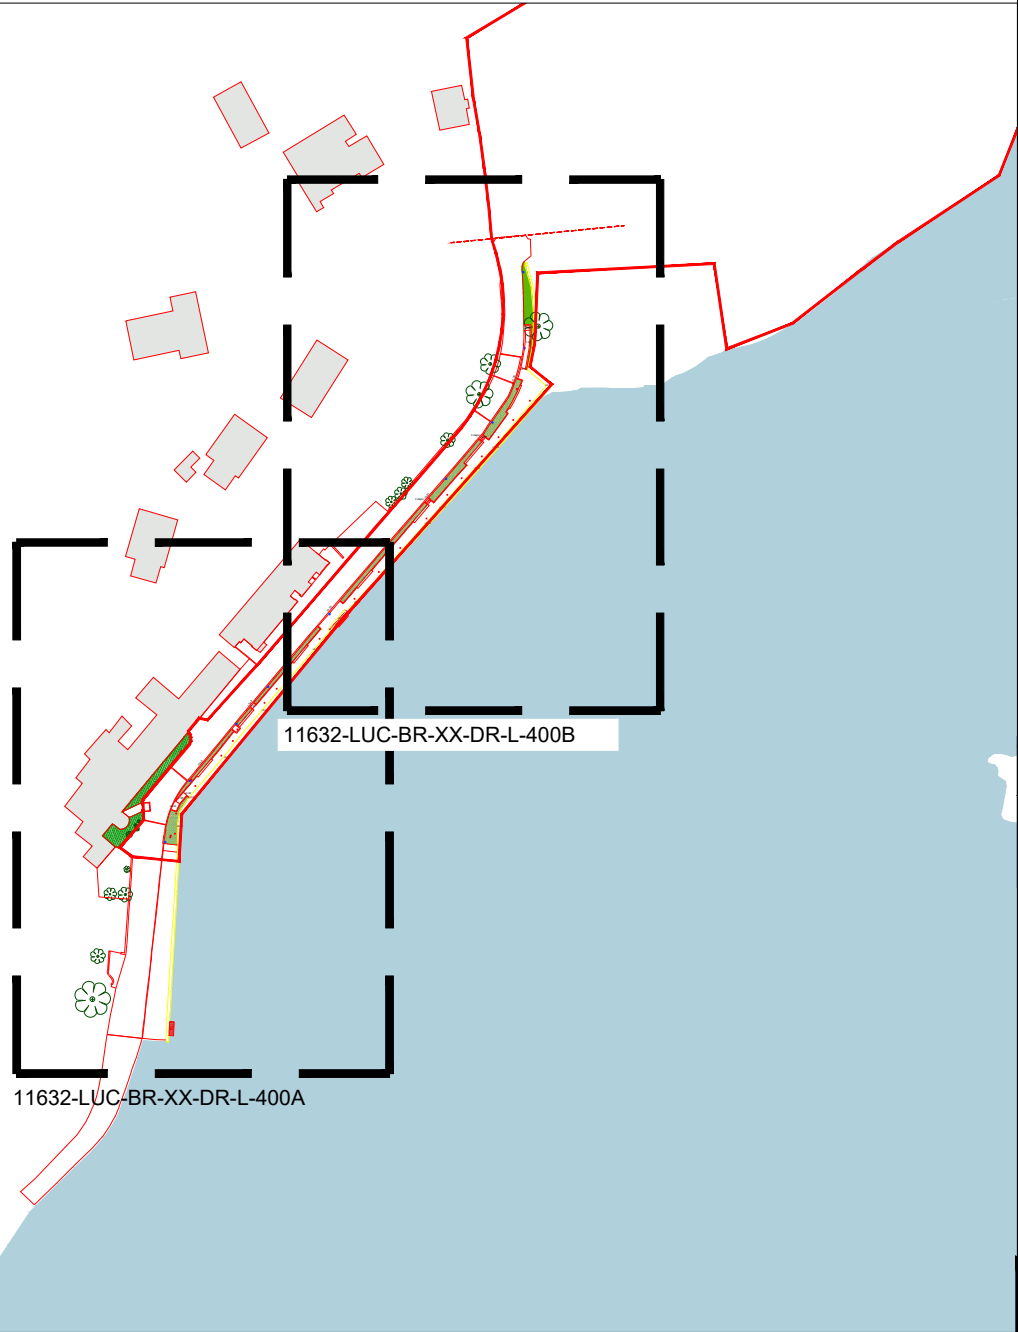

LEGEND
Paving
Soft Landscaping
Coastal Feature Planting
Existing Grass Enhanced with Coastal Wildflower Seeding
Existing Soft Landscape -Retained and protected from damage during works
Development Boundary

Project
Clifden Town Centre Enhancement Projects

Client
Galway County Council

LUC Job Nr
11632

Scale @A1
1:250

Status
S2

Drawing Title
Beach Road Quay
Soft Landscape Proposals

Drawing Nr
11632-LUC-BR-XX-DR-L-0400

Rev
P01