
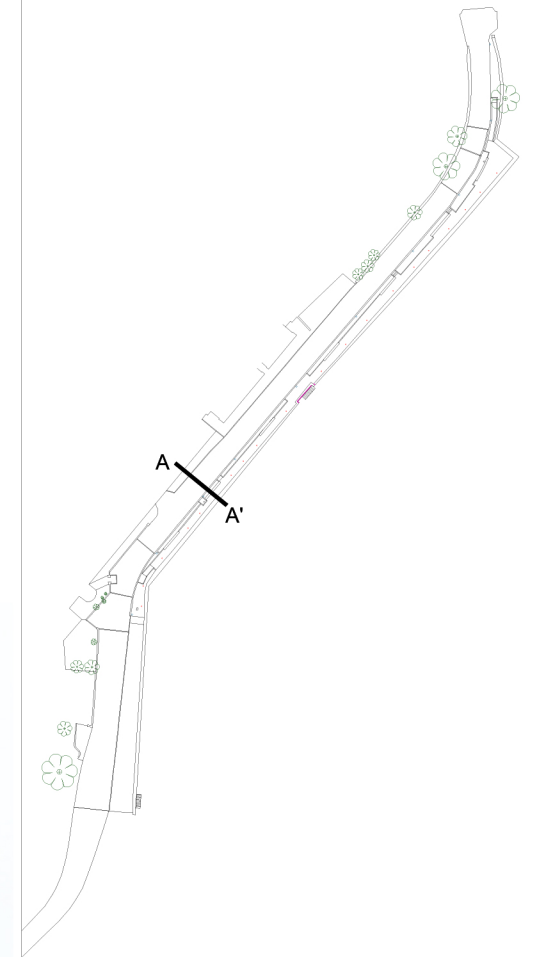


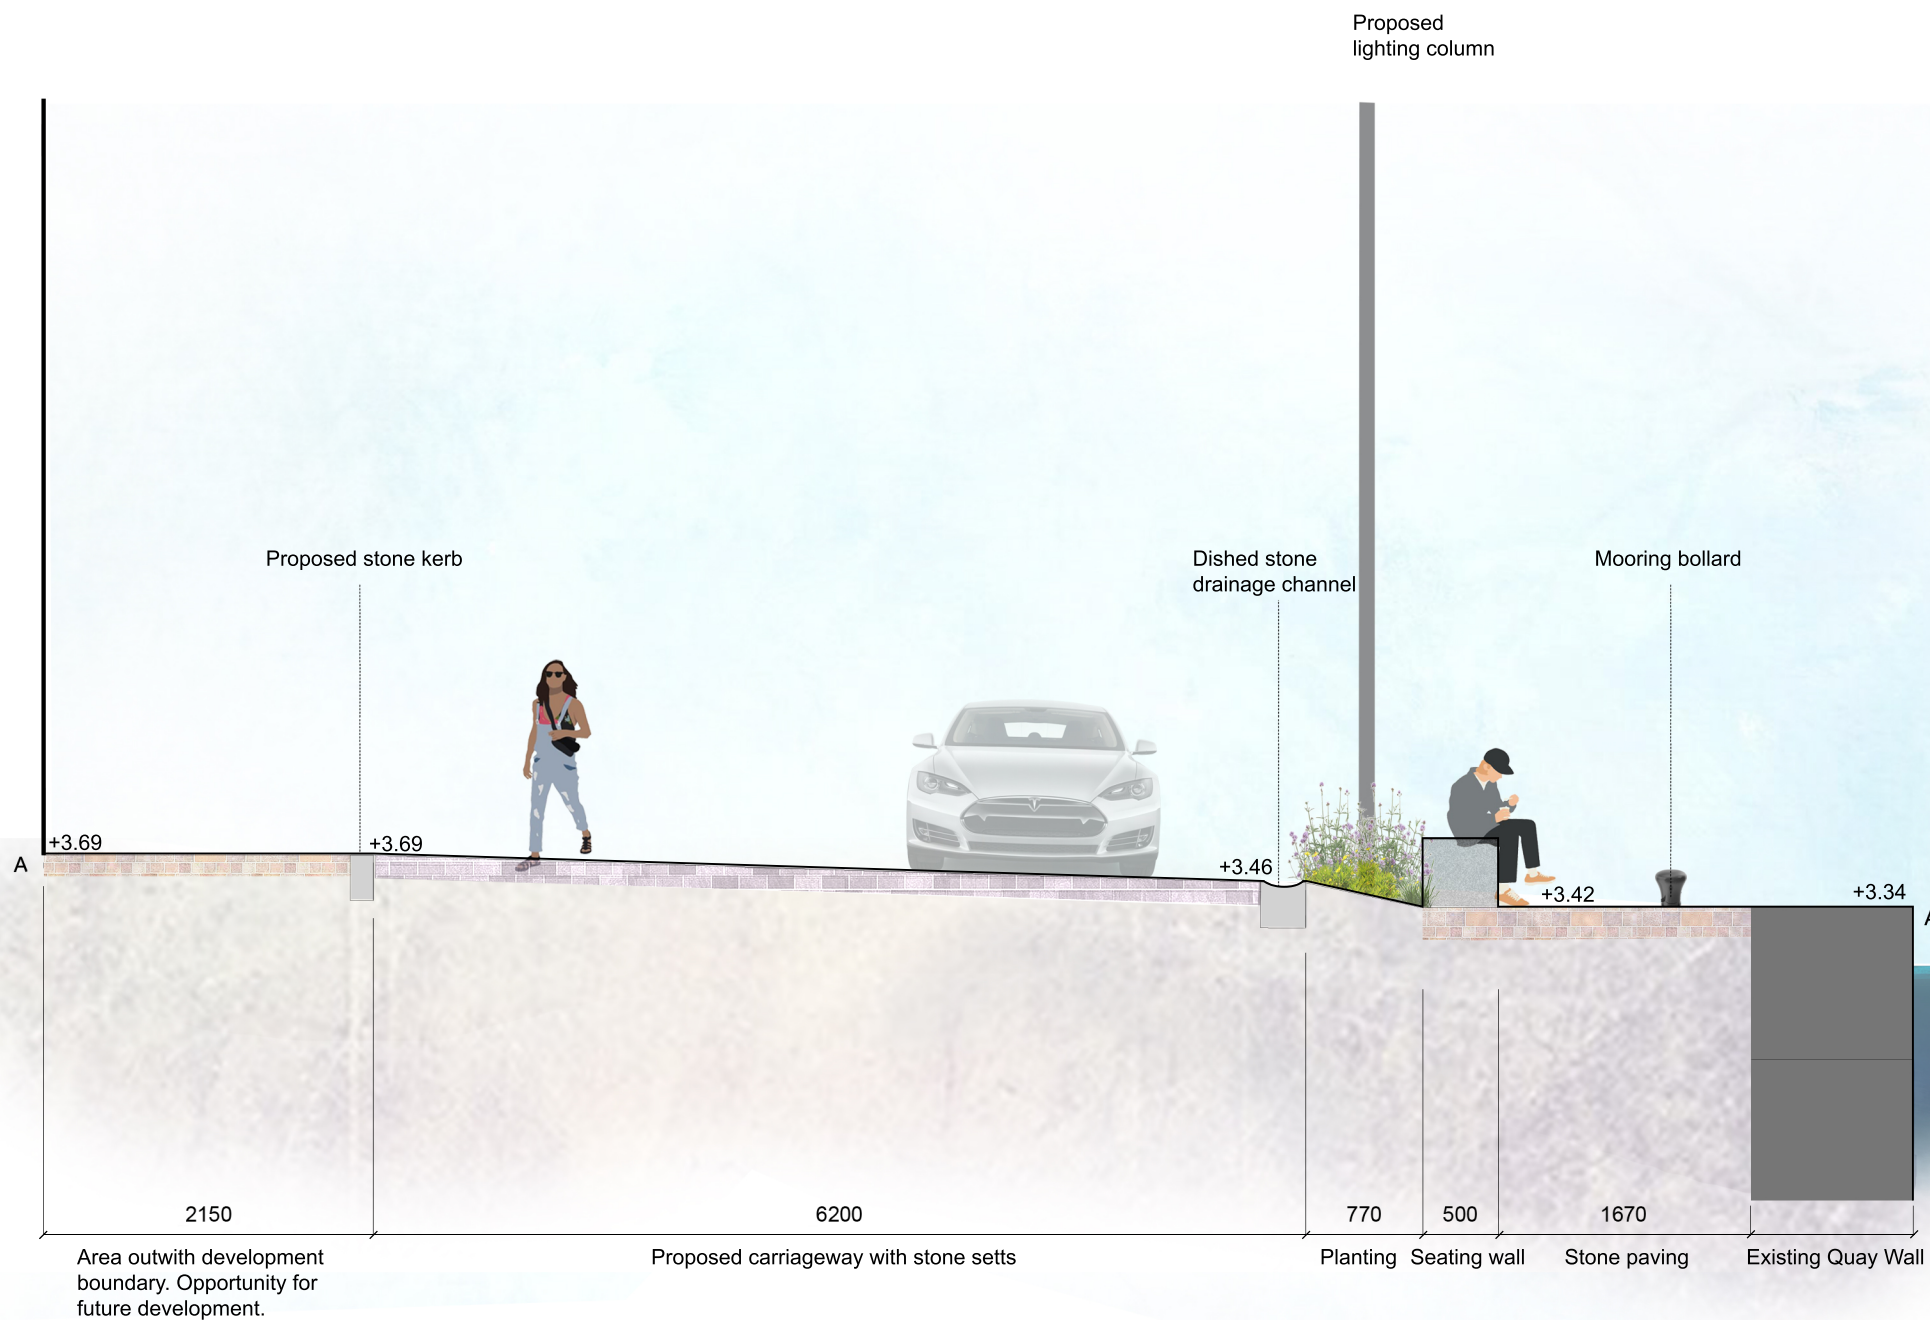

P01 06.06.24 For planning				BN	LS	TP
Rev	Date	Description		Drm	Chk	App
Scale 1:50						
0 0.5 1.0 1.5 2.0 2.5m						
Do not scale from this drawing						
All dimensions are to be verified on site						
© Drawing & design copyright LUC						

LUC		www.landuse.co.uk	
Project			
Clifden Town Centre Enhancement Projects			
Client			
Galway County Council			
LUC Job Nr	Scale @A3	Status	
11632	1:50	S2	
Drawing Title			
Beach Road Quay			
Typical Streetscape Sections 1 of 2			
Drawing Nr		Rev	
11632-LUC-BR-XX-DR-L-0601		P01	