


1:1000 @A1


A
Harbour Park
Section A-A'

A'

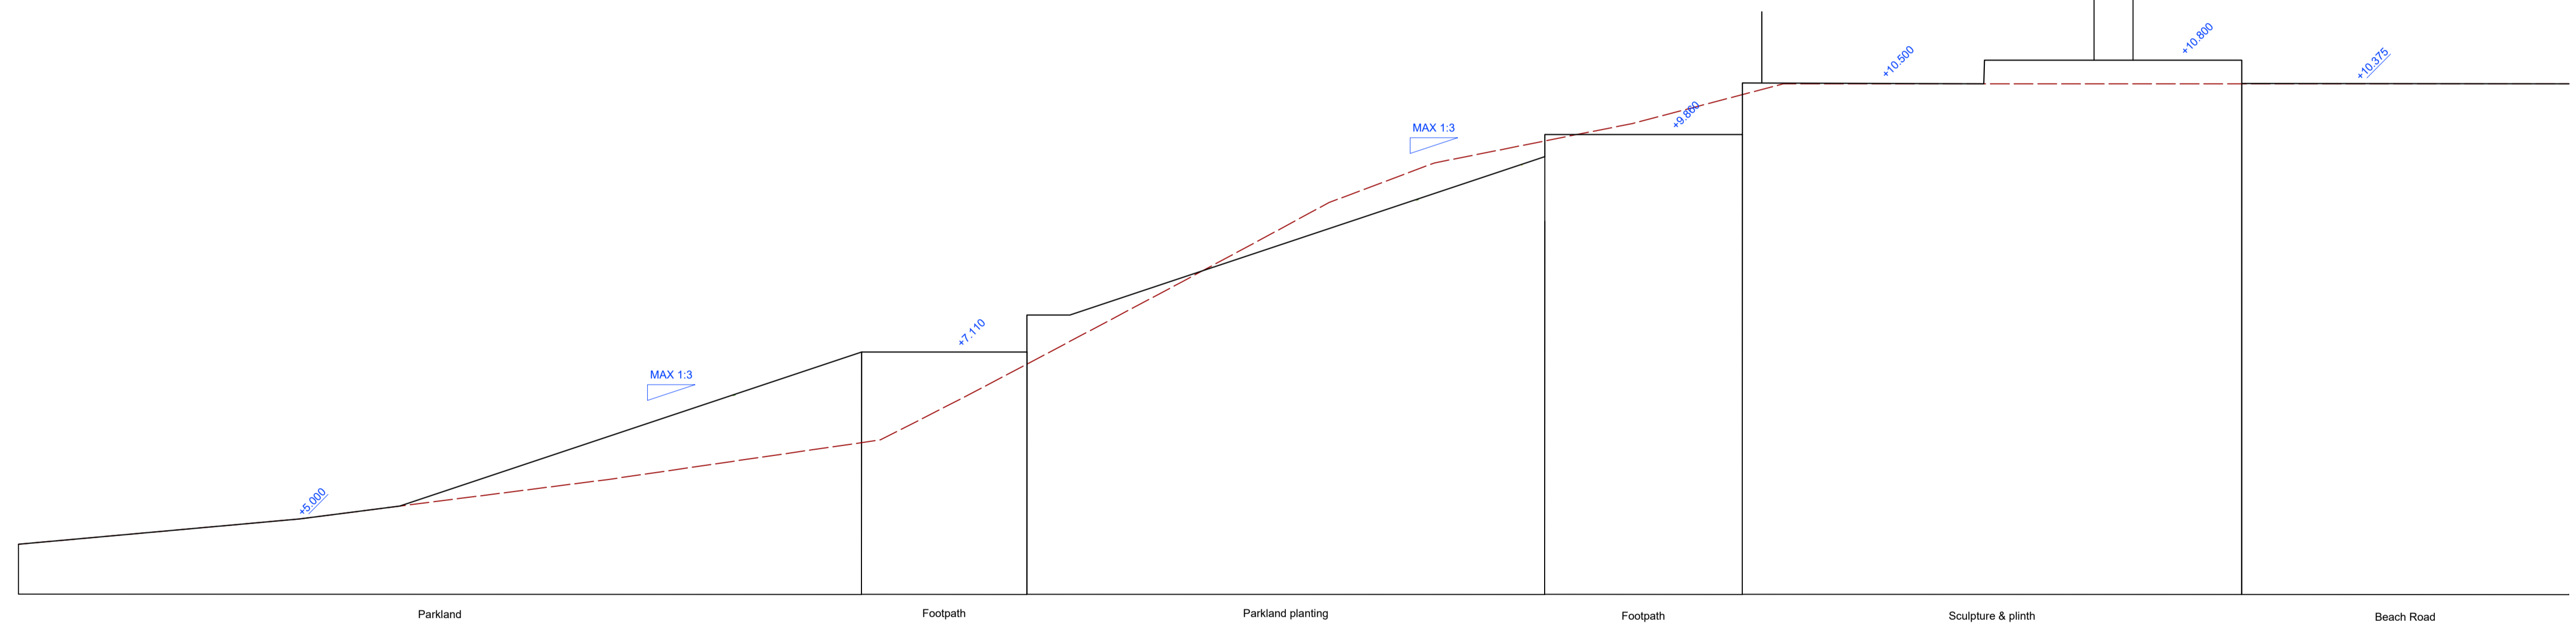

B
Harbour Park
Section B-B'


B'

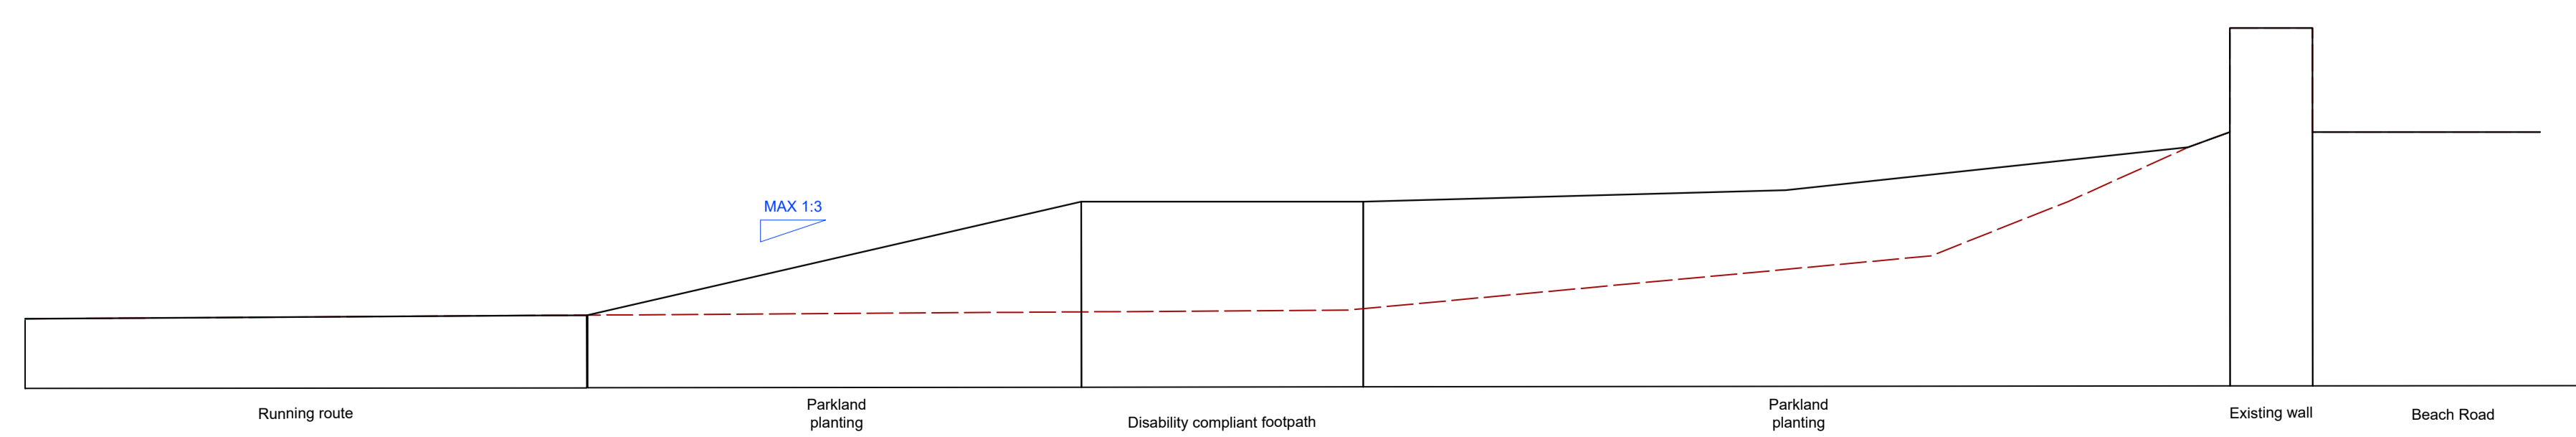

C
Harbour Park
Section C-C'

C'

Rev	Date	Description	Dim	Chk	App
P01	24.05.24	For Planning		AT	TJ

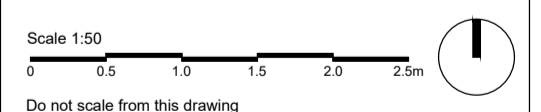

Do not scale from this drawing
All dimensions are to be verified on site
© Drawing & design copyright LUC



Project
CLIFDEN TOWN CENTRE
ENHANCEMENT PROJECTS

Client
GALWAY COUNTY COUNCIL

LUC Job Nr: Scale @A1 Status
11632-1:50 S2 - INFORMATION

Drawing Title
HARBOUR PARK
TYPICAL SECTIONS

Drawing Nr
11632-LUC-HP-XX-DR-L-0601

Rev
P01