
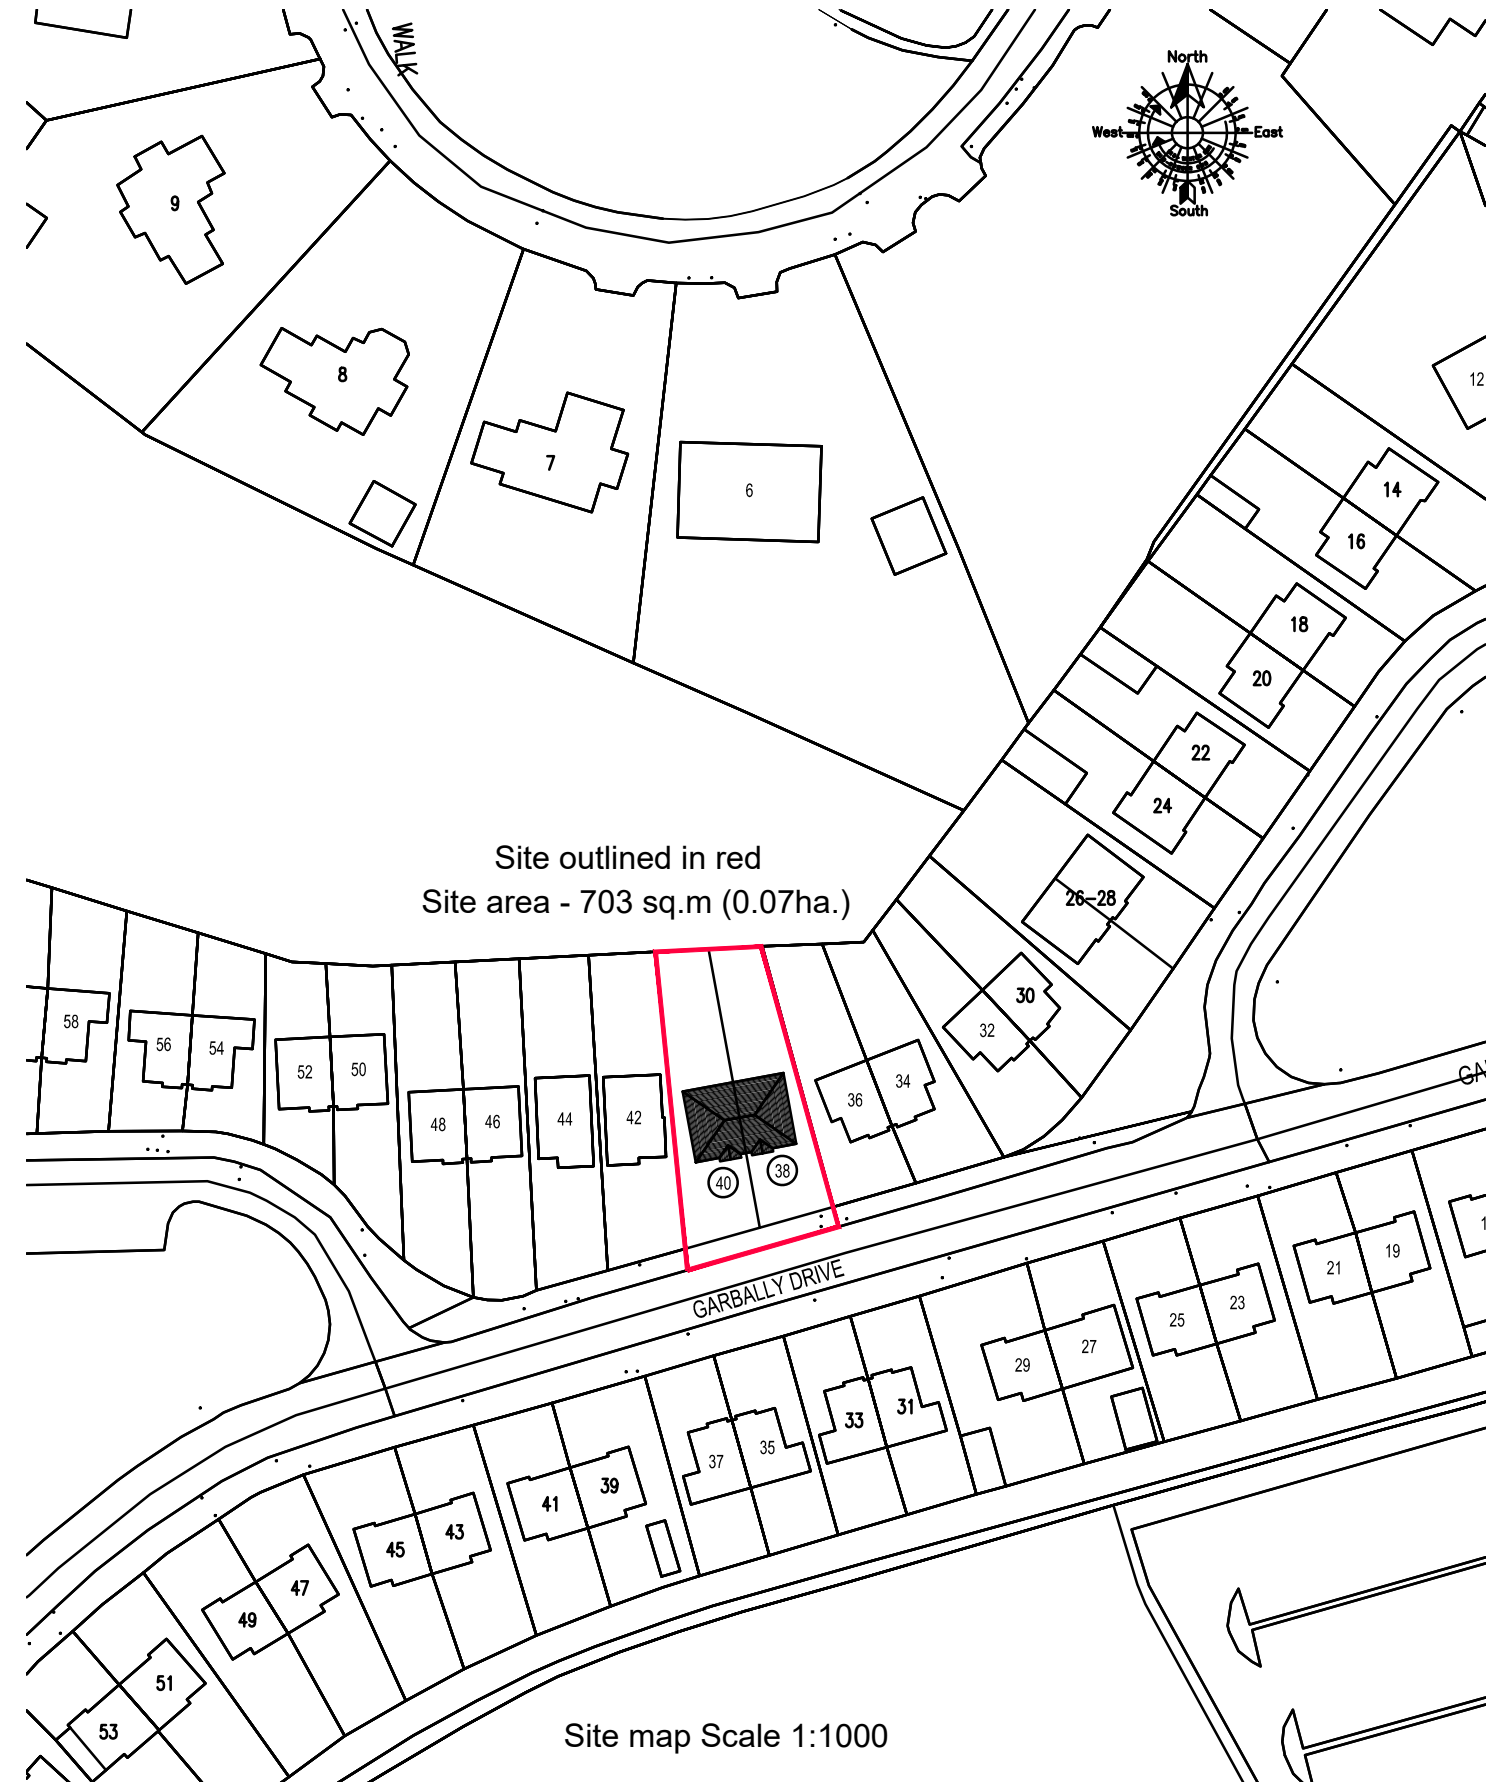


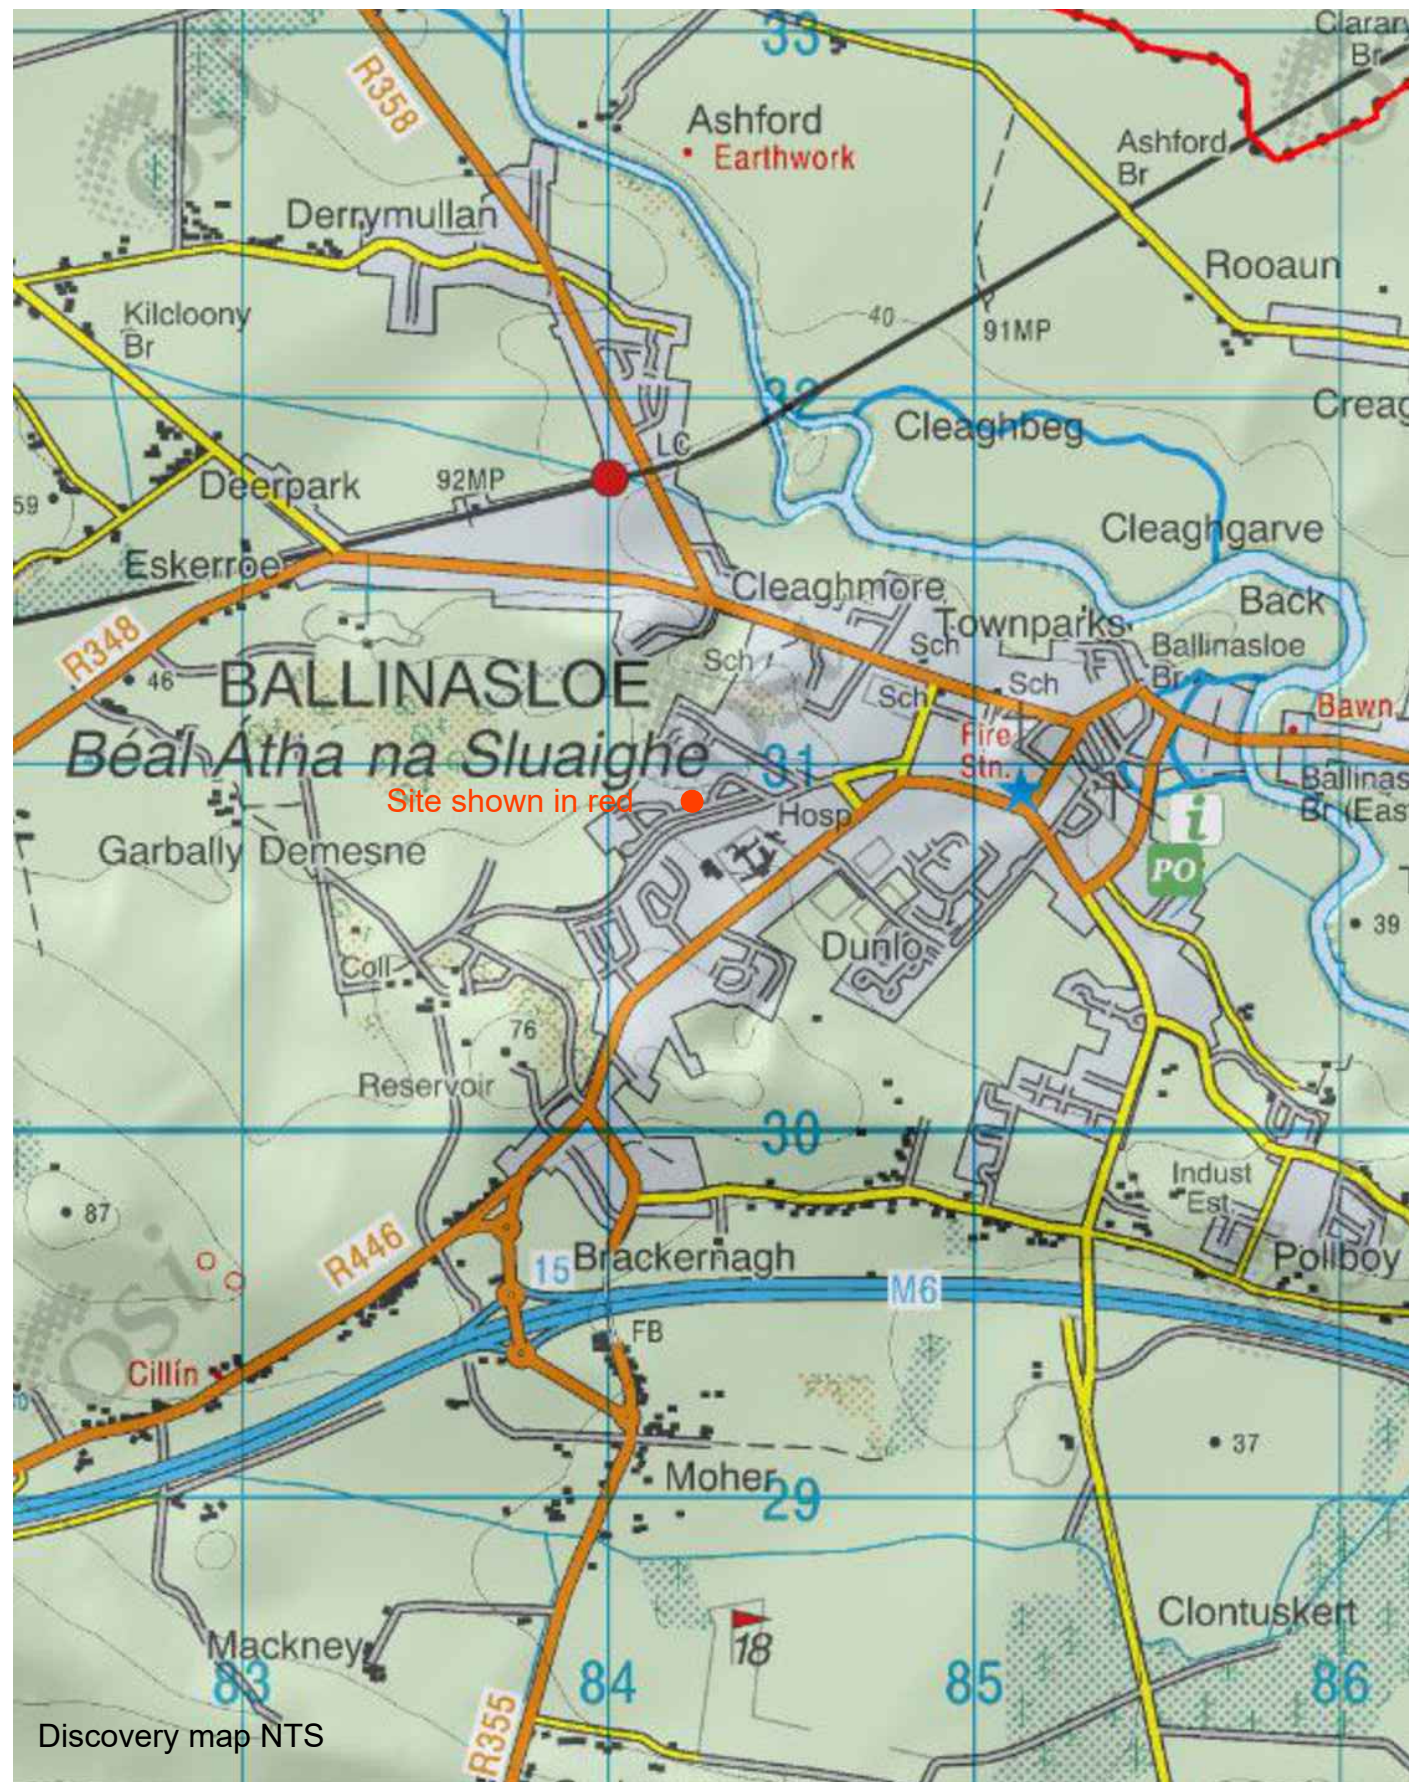

Comhairle Chontae na Gaillimhe
Galway County Council

Housing Capital, Galway County Council,
County Buildings, Prospect Hill, Galway.

REVISION:

BY:

DATE:

PROJECT Proposed 2No. 3bed semi-detached units at Garbally Drive, Ballinasloe

PLANNING DRAWINGS

TITLE: Site map

DESIGNED BY: KG

OS Sheet: 329606

DRAWN BY: KG

SCALES: 1:1000 @ A3

CHECKED BY:

DATE: Jan 2025

DRAWING NO.: PL101