
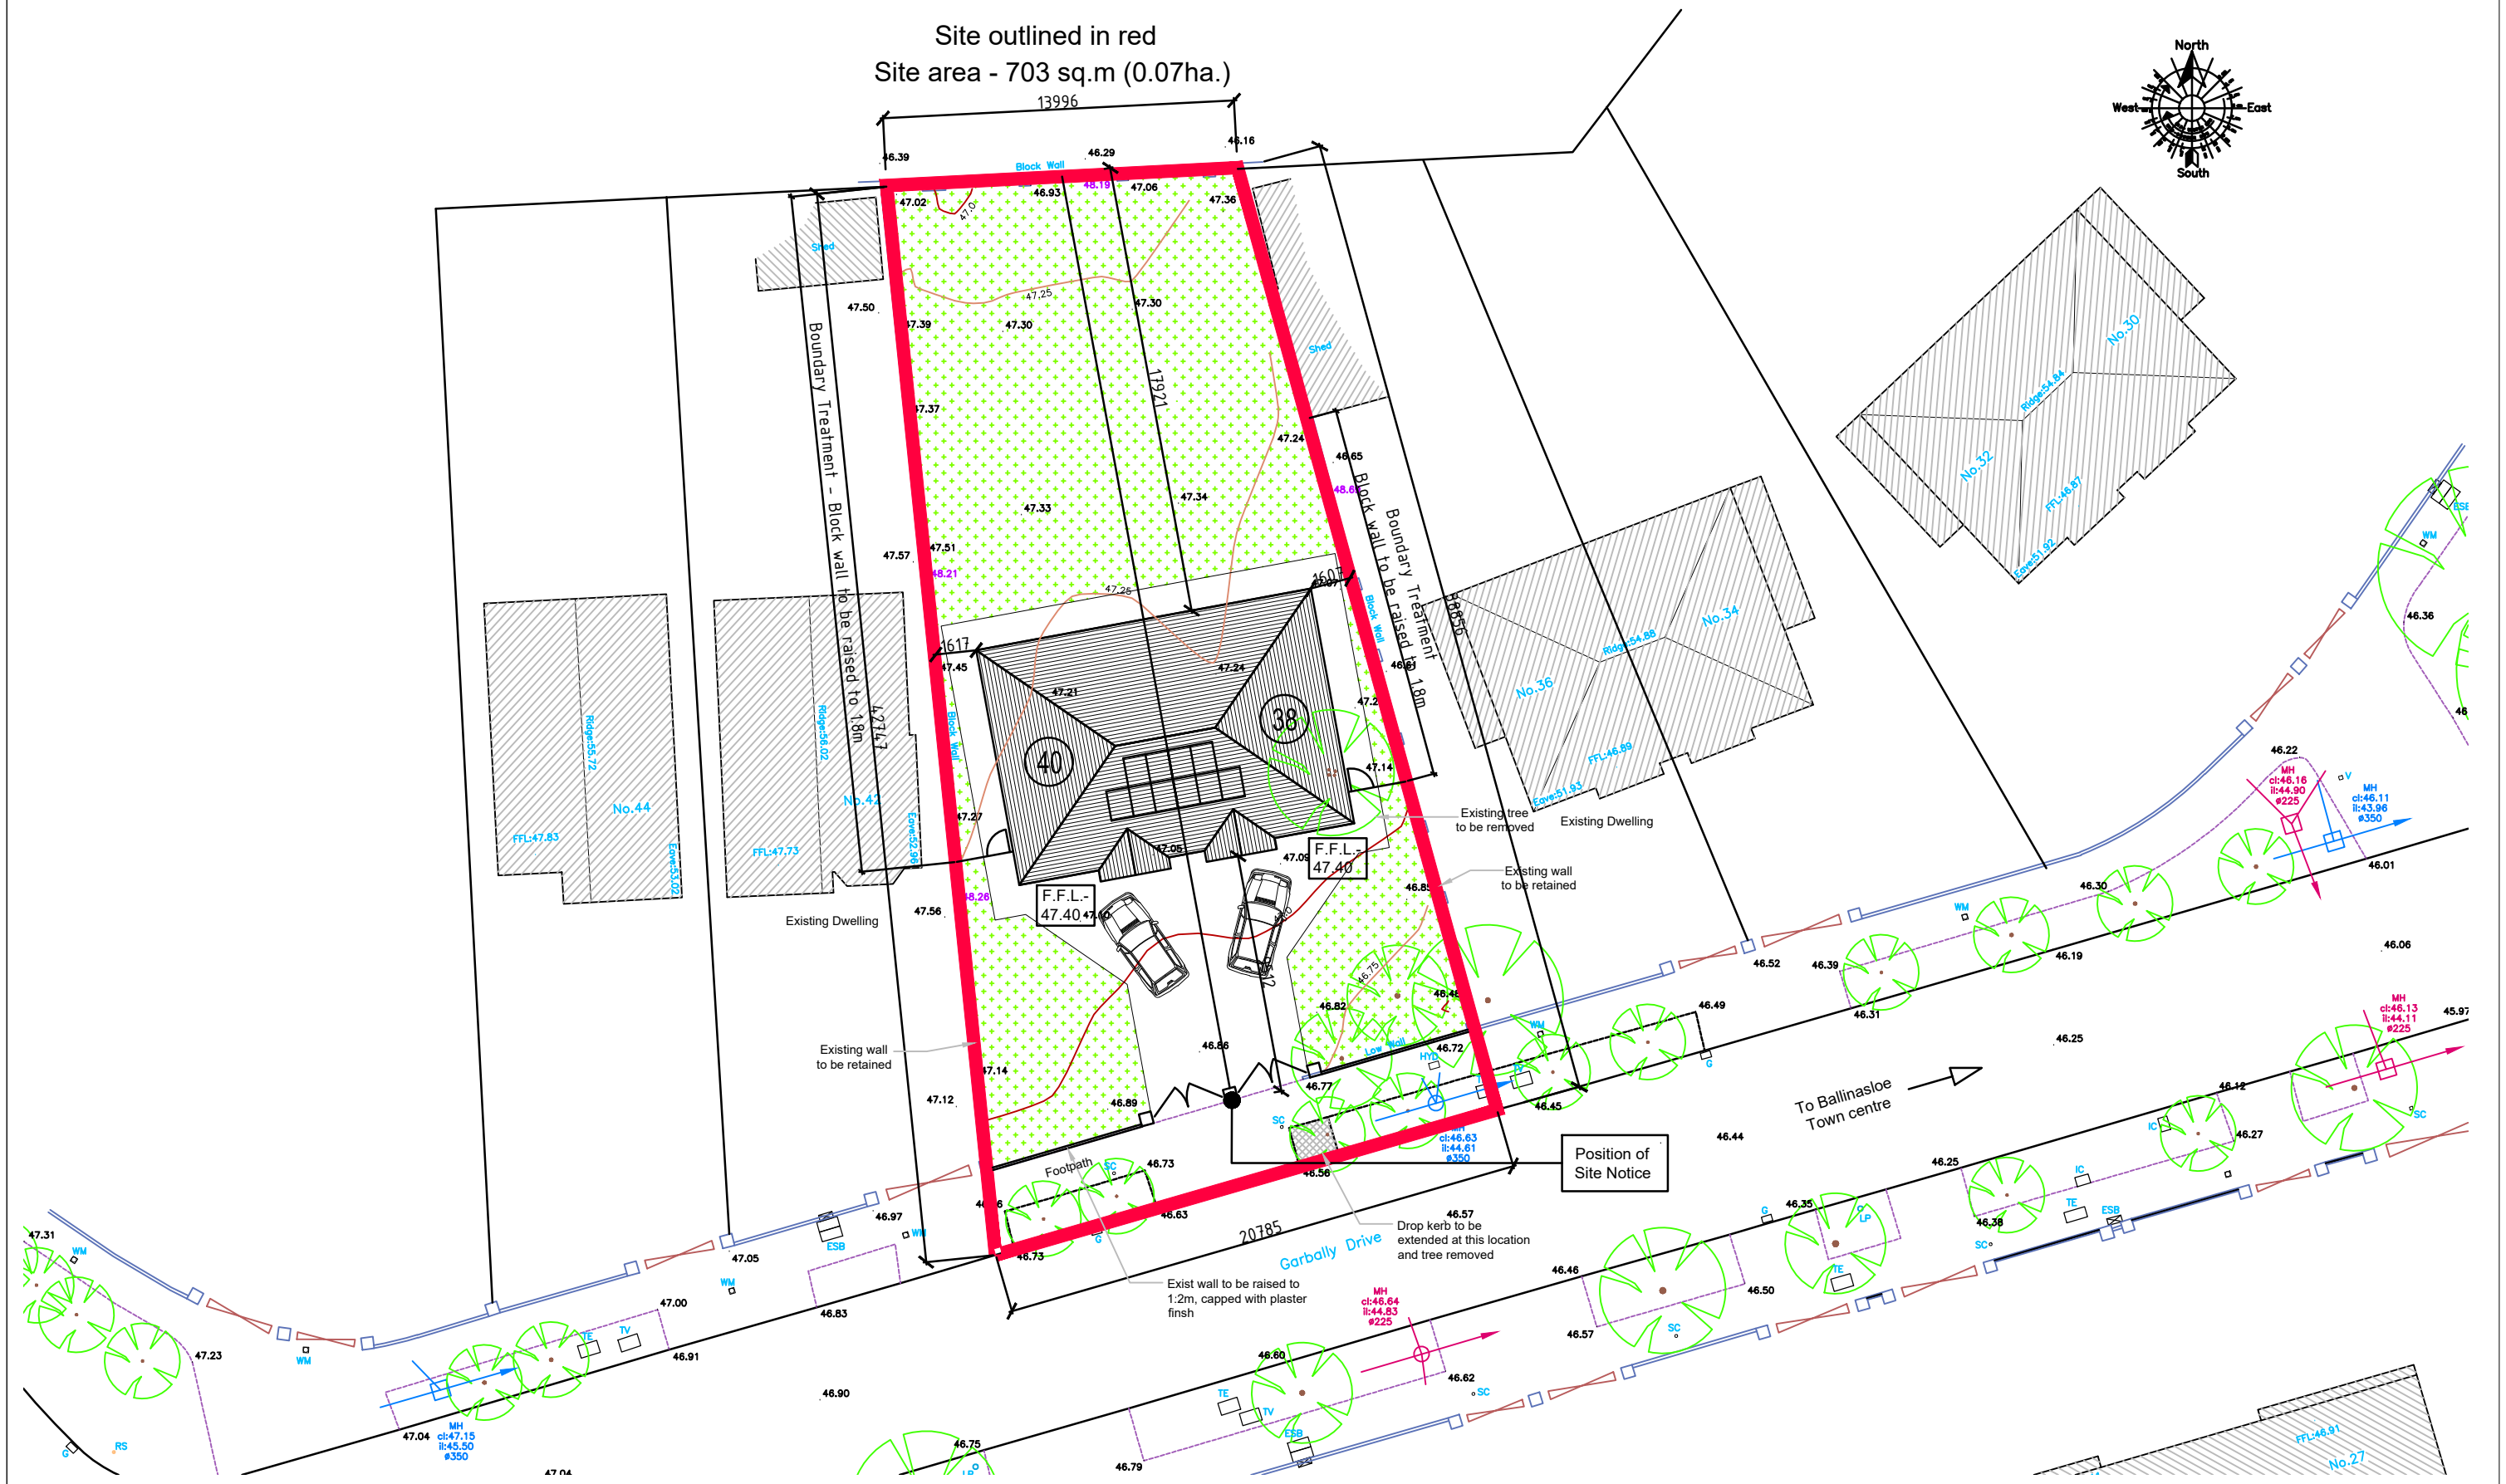


Site outlined in red
Site area - 703 sq.m (0.07ha.)

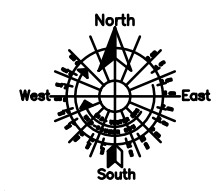

Comhairle Chontae na Gaillimhe
Galway County Council
Housing Capital, Galway County Council,
County Buildings, Prospect Hill, Galway.

REVISION:	BY:	DATE:

PROJECT Proposed 2No. 3bed semi-detached units at Garbally Drive, Ballinasloe		
PLANNING DRAWINGS		
TITLE: Site Layout		
DESIGNED BY: KG	FILE NO.:	
DRAWN BY: KG	SCALES: 1:250 @ A3	DRAWING NO.: PL102
CHECKED BY:	DATE: Jan 2025	