


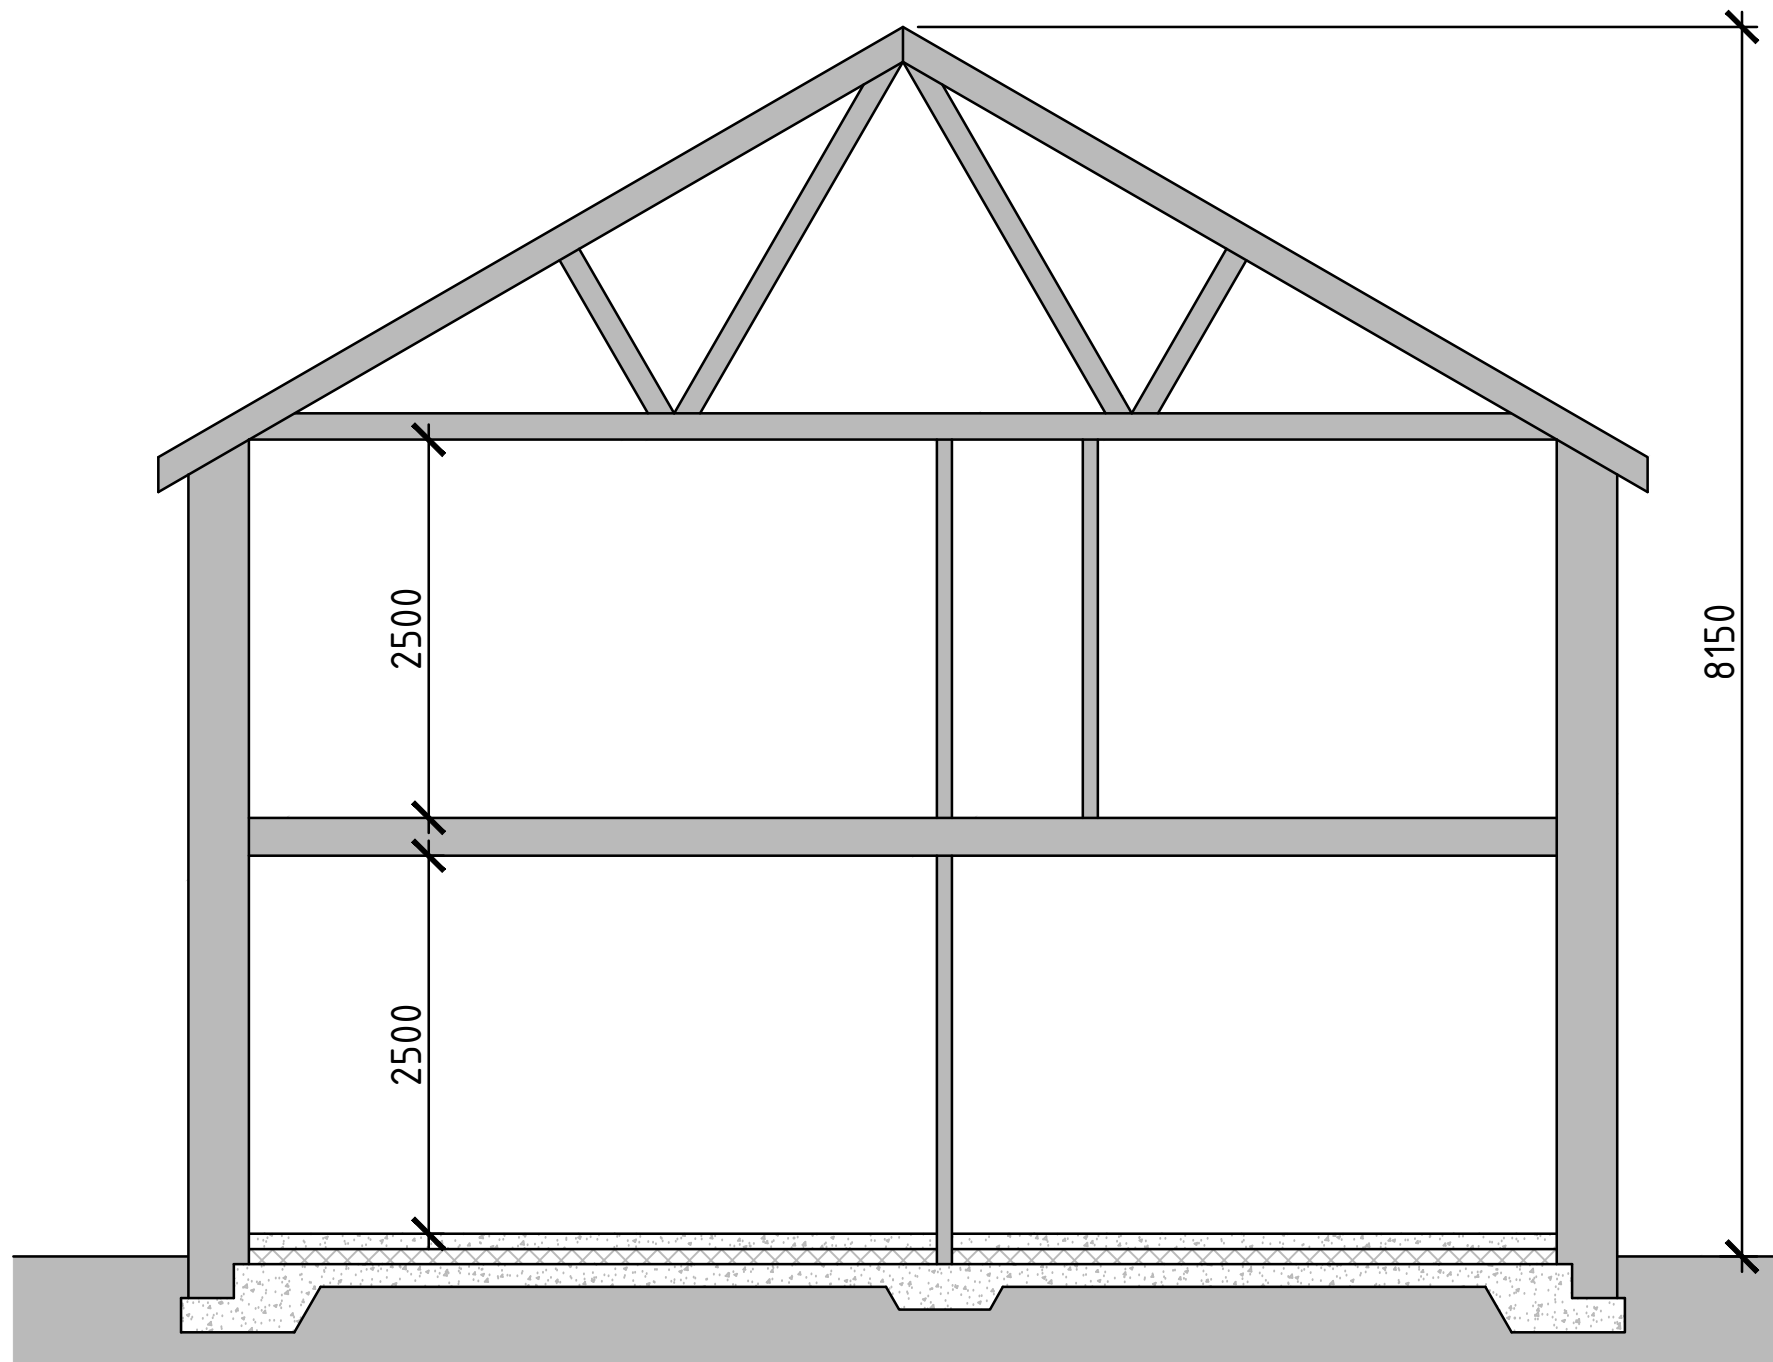

Typical Section
Scale 1:50



Photos of existing Dwellings within the estate with
Brown roof tiles and brick facade



Comhairle Chontae na Gaillimhe
Galway County Council
Housing Capital, Galway County Council,
County Buildings, Prospect Hill, Galway.

REVISION:

BY:

DATE:

PROJECT Proposed 2No. 3bed semi-detached units at Garbally Drive, Ballinasloe

PLANNING DRAWINGS

TITLE: Typical Section

DESIGNED BY: KG

FILE NO.:

DRAWN BY: KG

SCALES: 1:50 @ A3

CHECKED BY:

DATE: Jan 2025

DRAWING NO.: PL105