



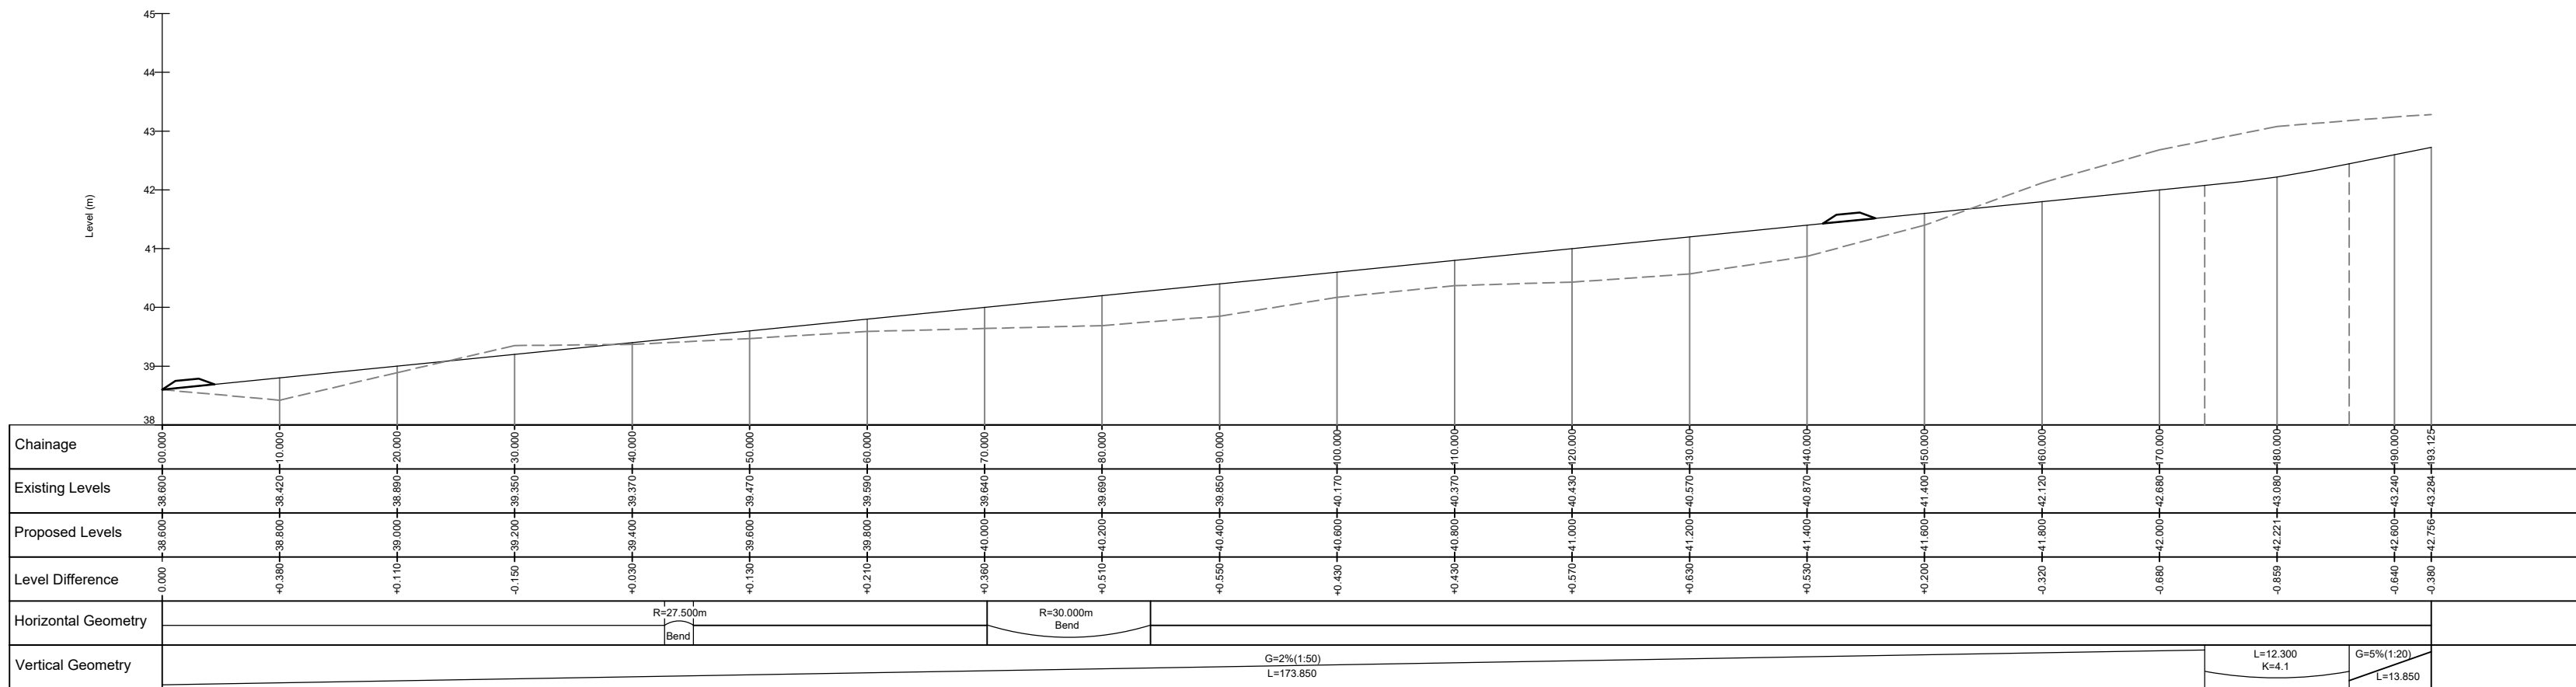

ROAD ALIGNMENT 1 - LONGSECTION


SCALE: H 1:500 V 1:100 DATUM: 38.000

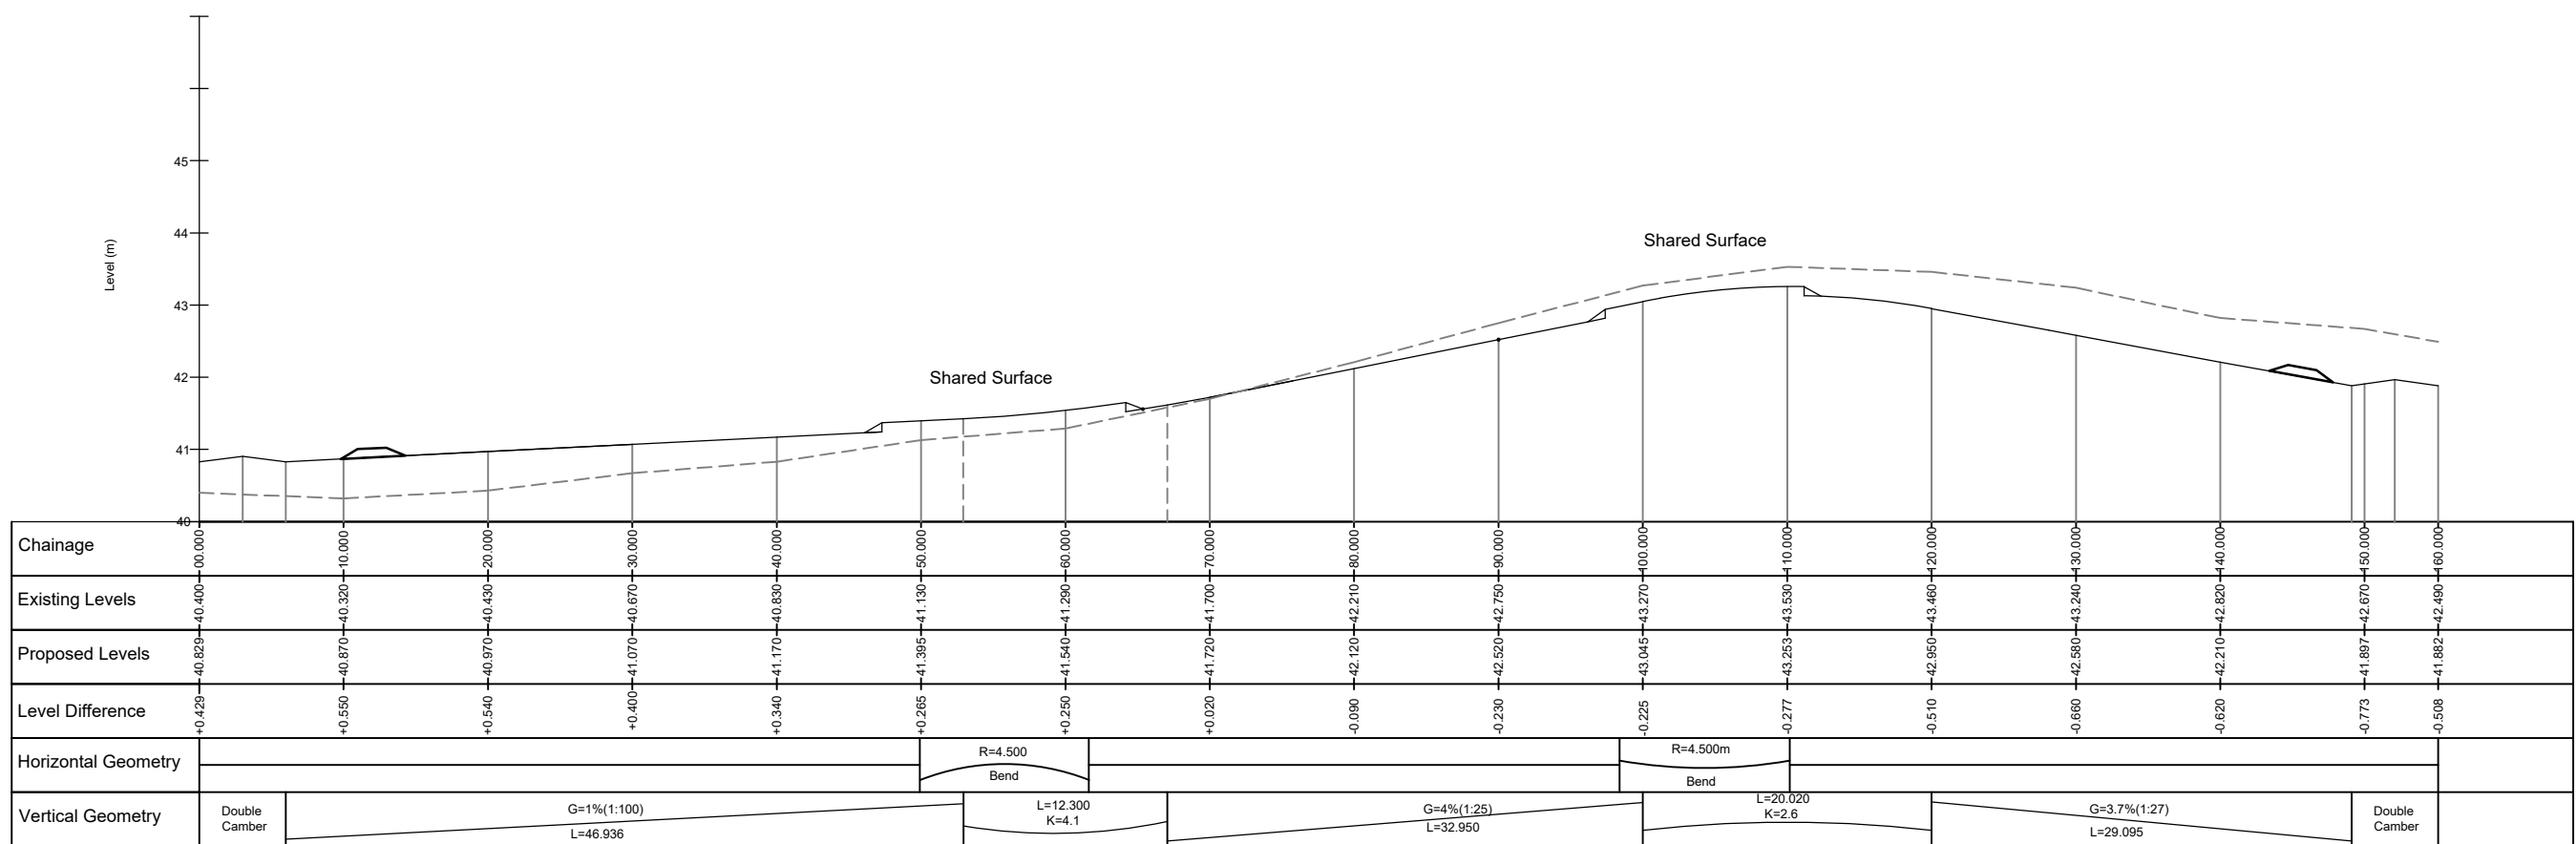


ROAD ALIGNMENT 2 - LONGSECTION

SCALE: H 1:500 V 1:100 DATUM: 40.000

NOTES

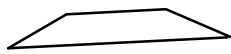

Raised Table

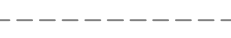

Existing Ground Profile

NOTES

- All stated units are indicative and the true measurements should be taken on site.
- Any Levels referenced refer to ORDNANCE SURVEY DATUM, MALIN HEAD.
- This drawing should be read in conjunction with the drawing referenced as: **"24561-GNI-XX-ZZ-DR-C-0004"**.
- Please refer to Architects drawings for boundary treatment details.
- All accessibility ancillaries must comply with Government 'Guidance on the use of Tactile Paving Surfaces'.
- All bituminous materials to comply with BS EN 13108-01 :2006.
- All asphalt work to comply with BS EN 13108-04 :2006.
- Thermo plastic paint to be used for all Road Markings, and they must be in accordance with the Department of Transport, Tourism and Sport Traffic sign manual.
- Ramps up to shared surfaces should be no steeper than a 1:12 gradient.
- Pavements/Roads to not exceed a 1:20 gradient, unless otherwise stated.
- Tactile Paving to comply with "Guidance on the use of tactile paving surfaces(December 2021)".
- Signs must be placed as shown on the drawing and must be in accordance with the Department of Transport, Tourism and Sport Traffic sign manual.
- Drop kerbs to be provided to the rear of the disabled parking bays to allow for level access to the pavement.

P.01 RF XX/XX/24 FIRST ISSUE
REV BY DD/MM/YY DESCRIPTION

Client:



Project:

Farranamartin Housing
Development, Tuam, Galway

Stage:

Planning

Drawing title:

Road Long Section

Scale: As Shown

Size: A1

Drawn by: CB

Checked: CT

Architect: Collins-Rolston

Date: 04/12/24

Gilligan

CONSULTING CIVIL & STRUCTURAL ENGINEERS

23 BEDFORD STREET, BELFAST, BT27EJ
TELEPHONE: 028 9023 2841 FACSIMILE: 028 9024 7104

Drawing No:
24561-GNI-XX-ZZ-DR-C-0005

Revision:
P