

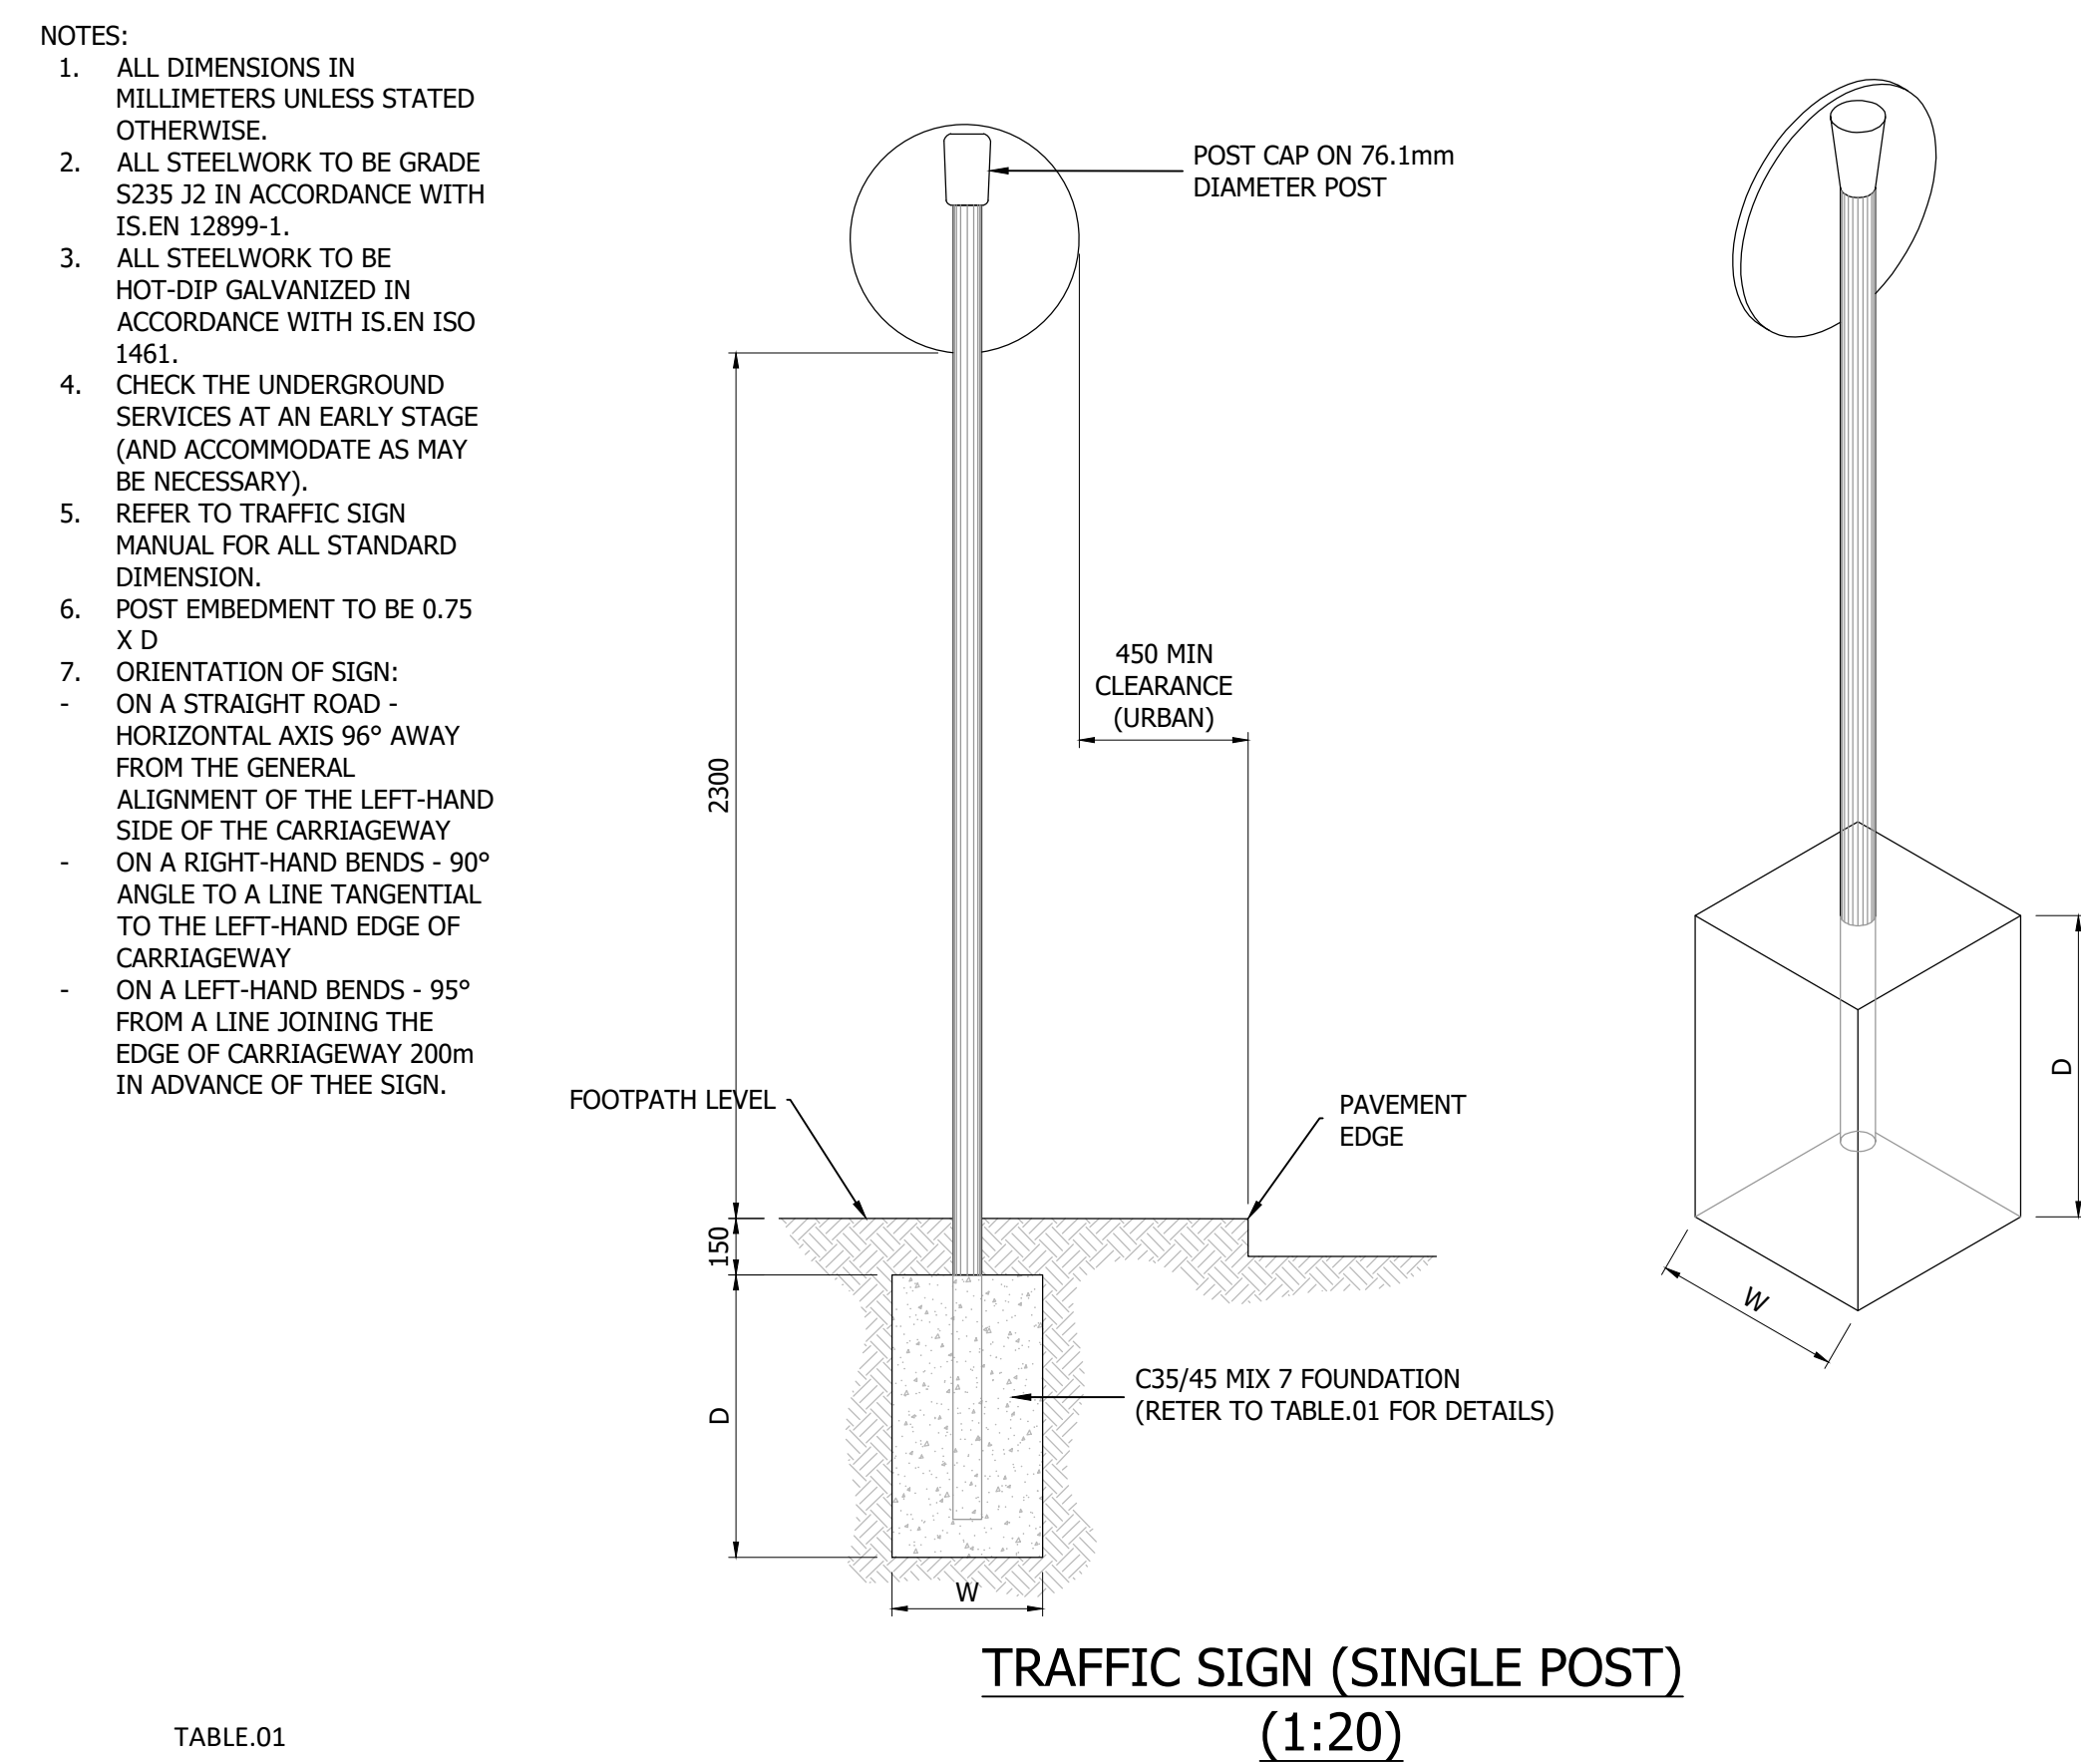
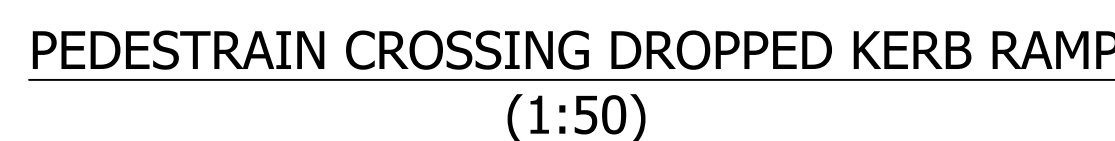


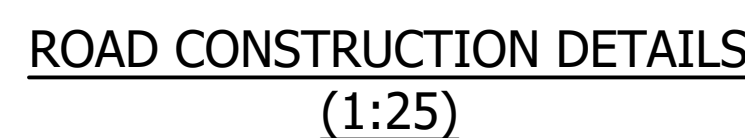





STANDARD DETAIL SD4 WITHIN THE DOCUMENT TITLED "GUIDELINES FOR MANAGING OPENINGS IN ROADS" APR. 2017

ANY NOTES REFERENCED SHOULD BE TAKEN FROM THIS DOCUMENT

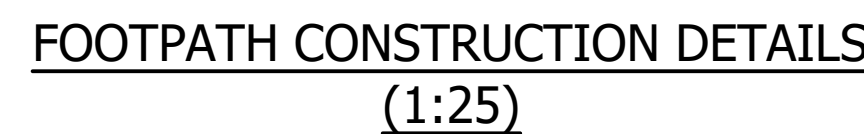

- NOTES**

 - All stated units are indicative and the true measurements should be taken on site.
 - Any Levels referenced refer to ORDINANCE SURVEY DATUM, MALIN HEAD.
 - This drawing shall be in conjunction with the drawing referenced as: "A2561-GUN-XX-ZZ-DC-0004".
 - Please refer to Architects drawings for boundary treatment.
 - All accessibility requirements must comply with Government Guidance on the use of Tactile Paving surfaces.
 - All luminaire materials to comply with BS EN 13108-1:2006.
 - All asphalt work to comply with BS EN 13108-4:2006.
 - There shall be no conflict with the Department of Transport, Tourism and Sport Traffic sign manual.
 - Signs up to shared surfaces should be no deeper than 1-15 degree.
 - Pavements/Paths to not exceed a 1:20 gradient, unless otherwise stated.
 - Tactile Paving/ Roads to comply with "Guidance on the use of tactile paving surfaces"(December 2021)".
 - Signs shall be in accordance with the drawing and must be in accordance with the Department of Transport, Tourism and Sport Traffic sign manual.
 - Drawings to be provided to the rear of the disabled parking bays to allow for level access to the pavement.

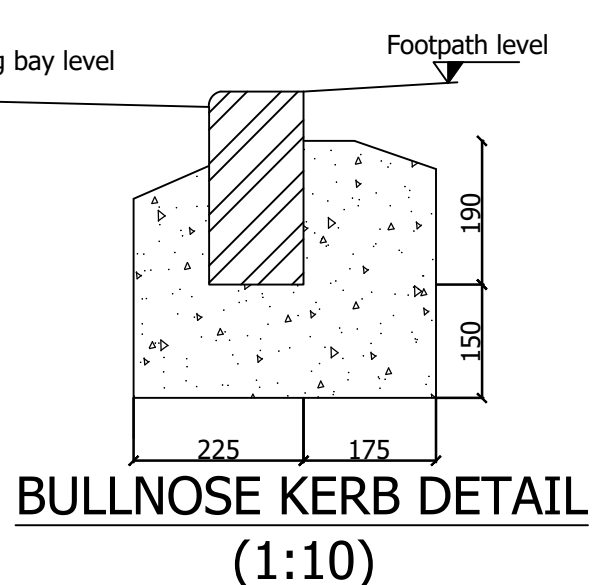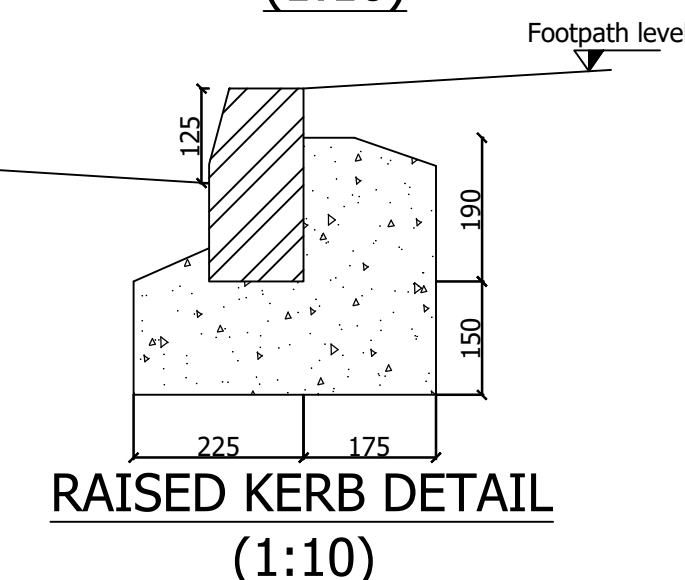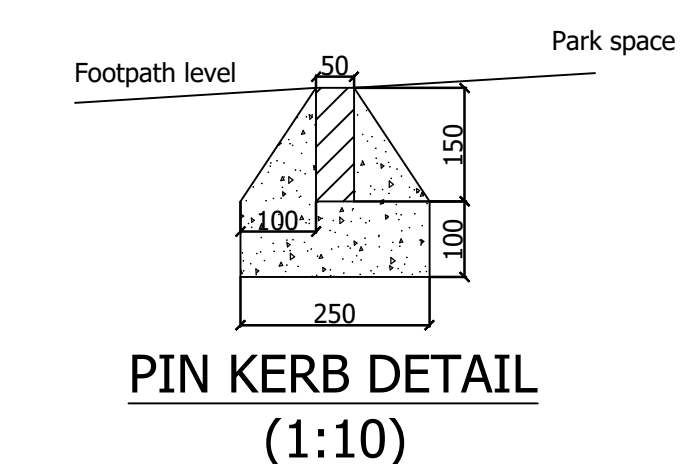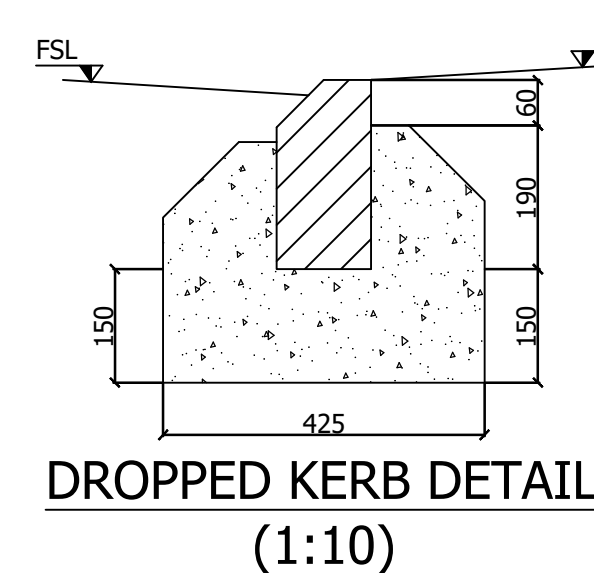

REV	BY	DD/MM/YY	DESCRIPTION
-----	----	----------	-------------

Client:



Project:
 Farranamartin Housing
 Development, Tuam, Galway

Stage:
Planning

Drawing title:
Road Construction
Standard Details

Scale:
1:500

Drawn
CB

Architect
Collins-R

Date: 05/02/2015

Gilligan

CONSULTING CIVIL & STRUCTURAL ENGINEERS

23 BEDFORD STREET, BELFAST, BT27EJ
TELEPHONE: 028 9023 2841 FACSIMILE: 028 9024 7104

Drawing No:
24561-GNI-XX-ZZ-C-0006

Revision:
P