
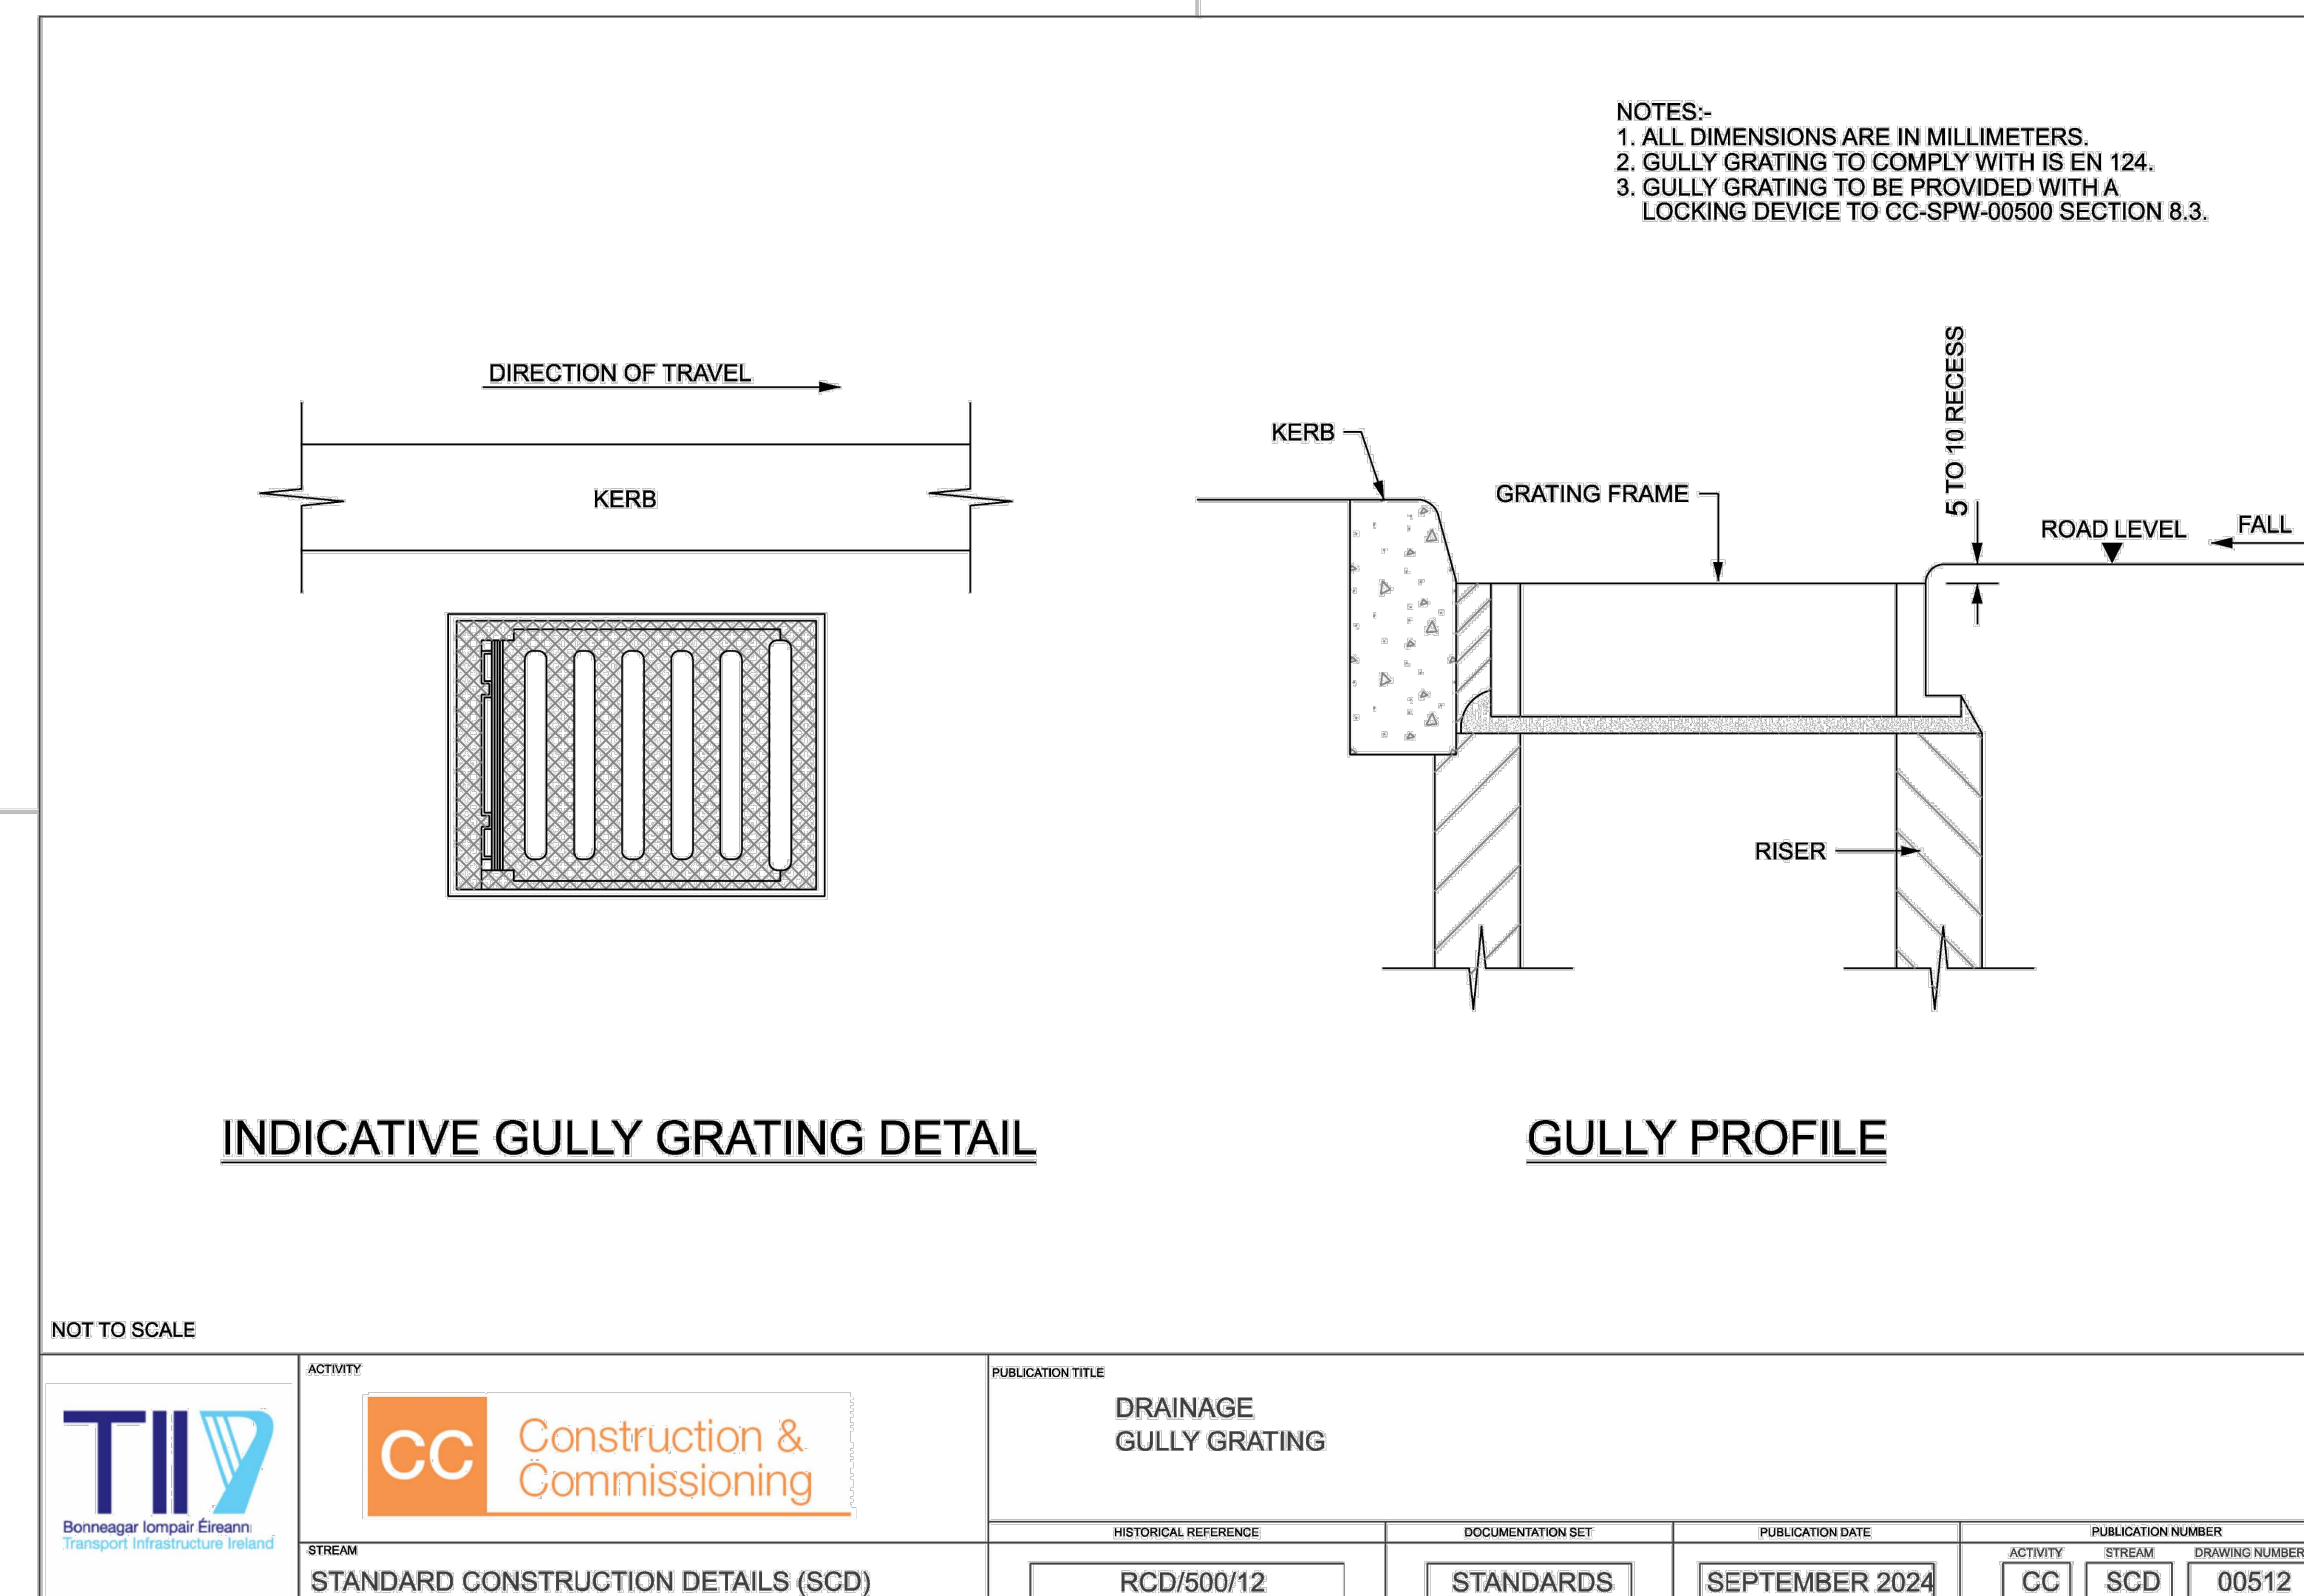
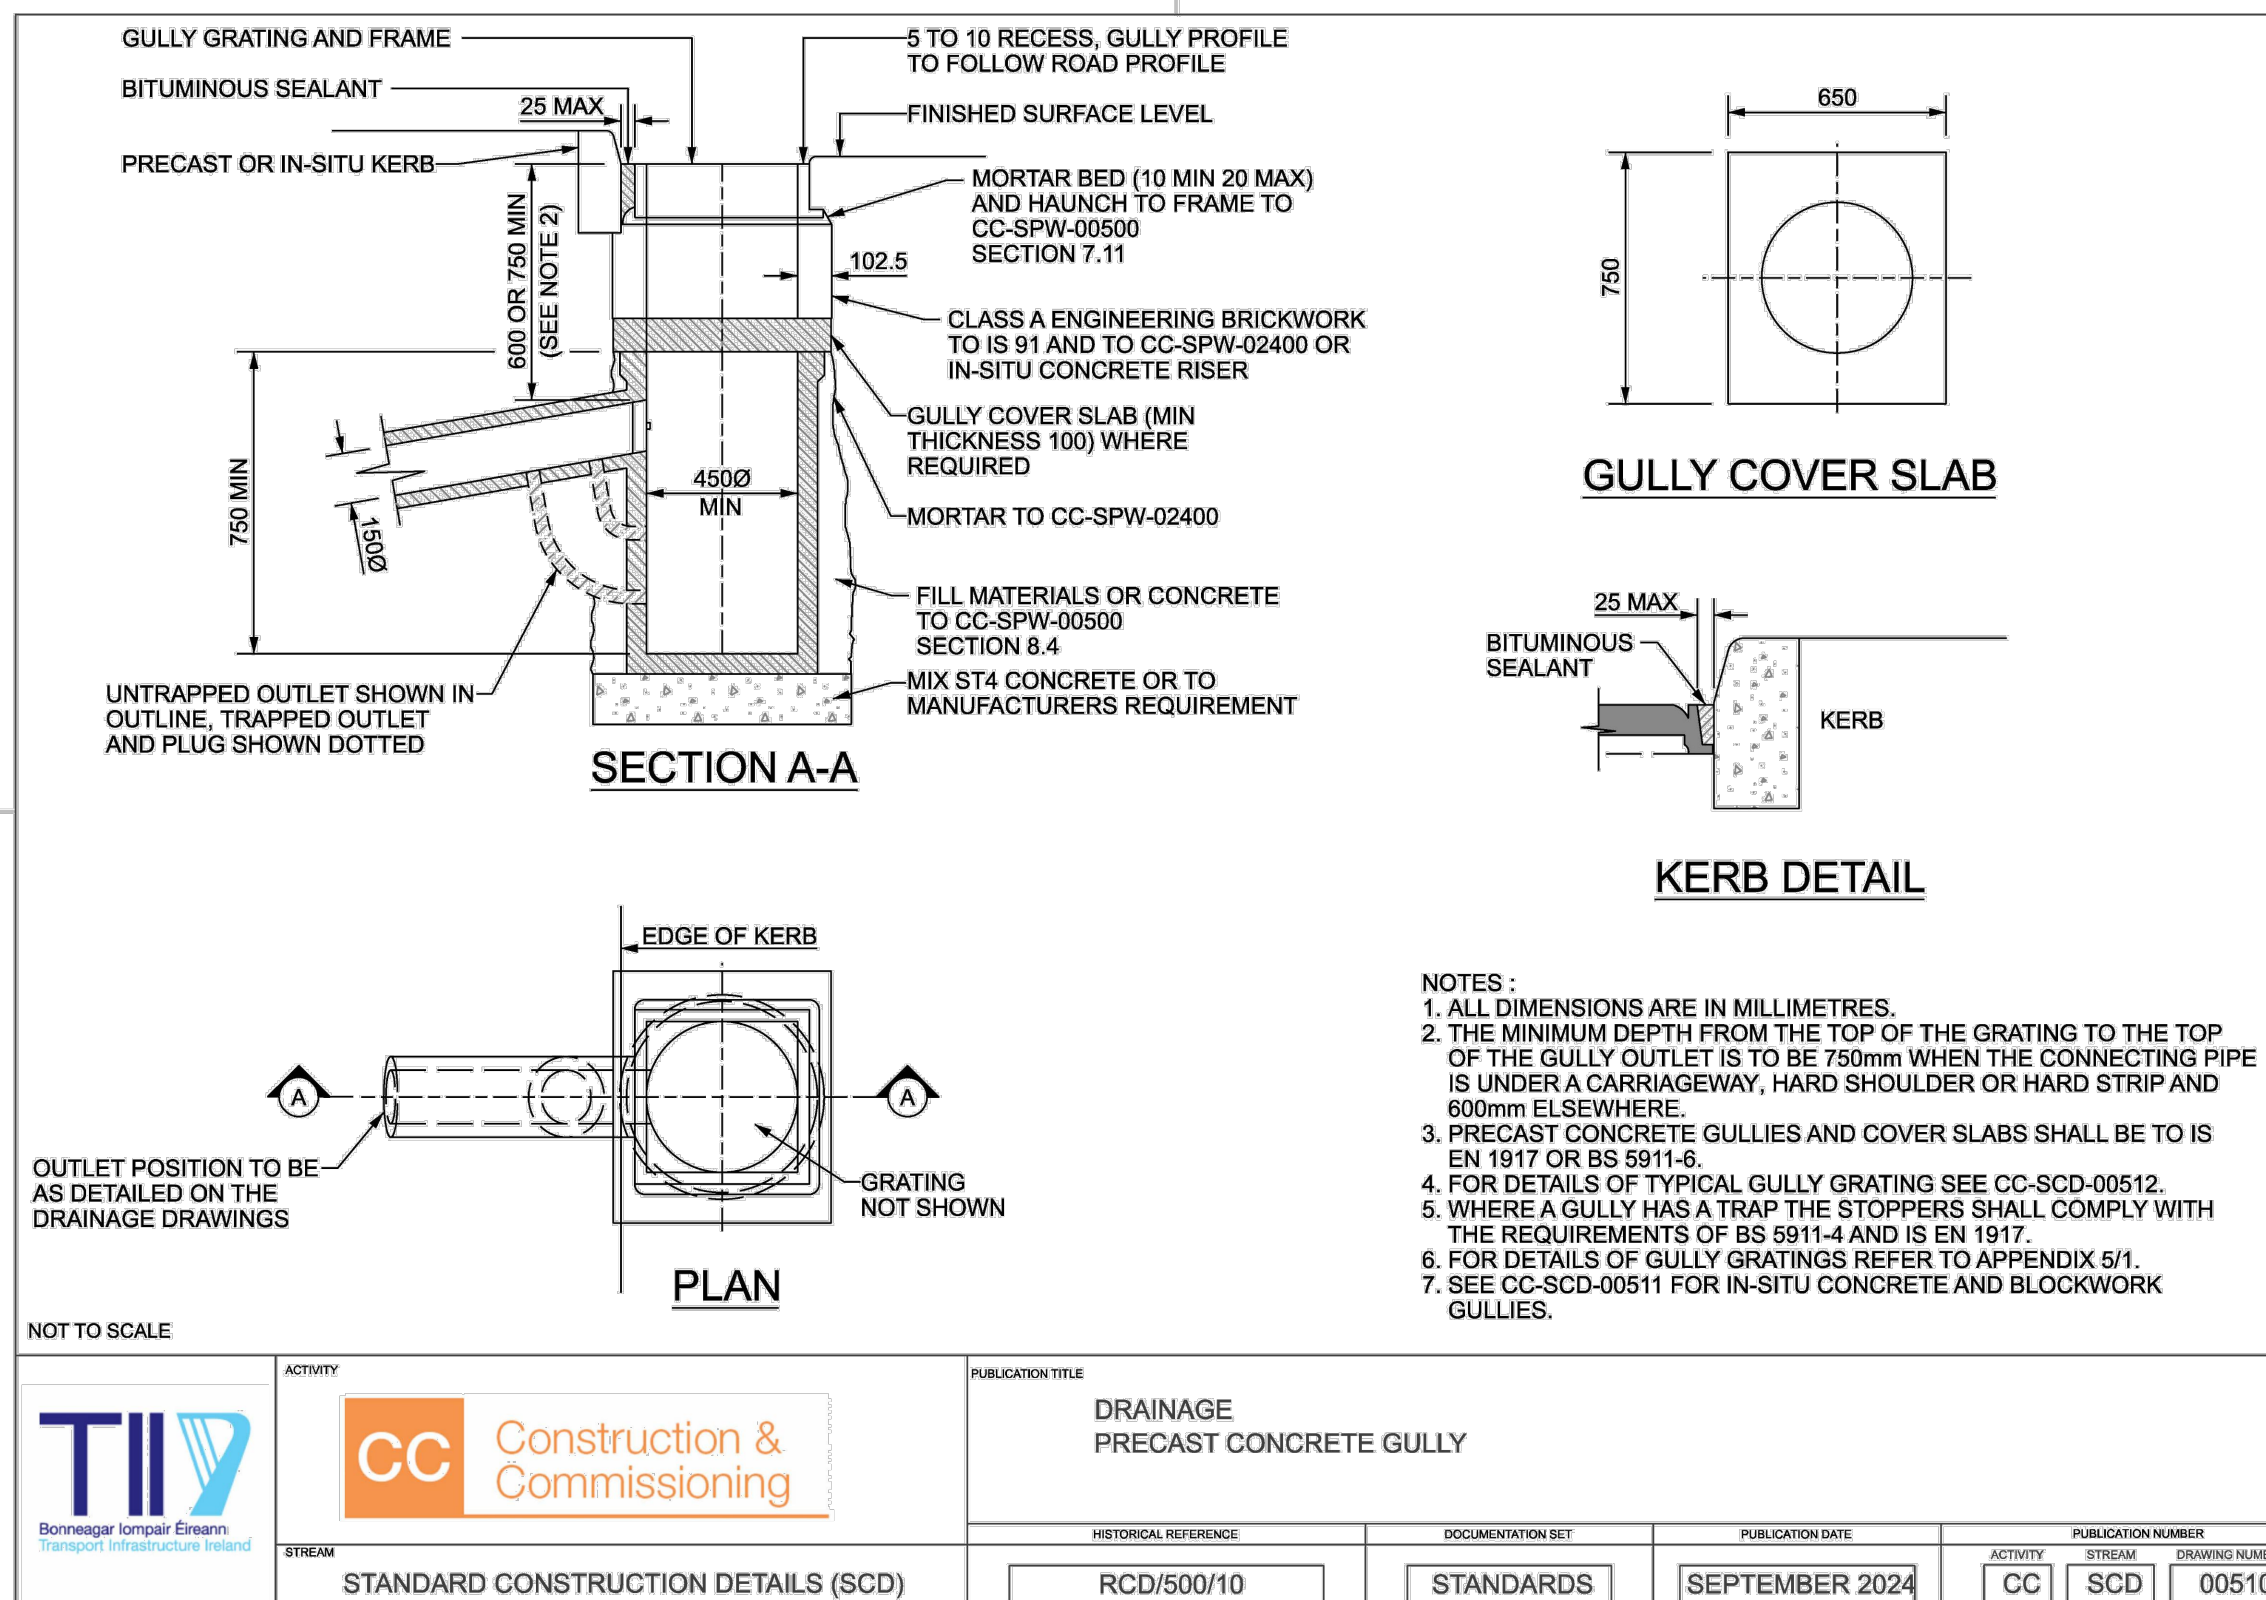
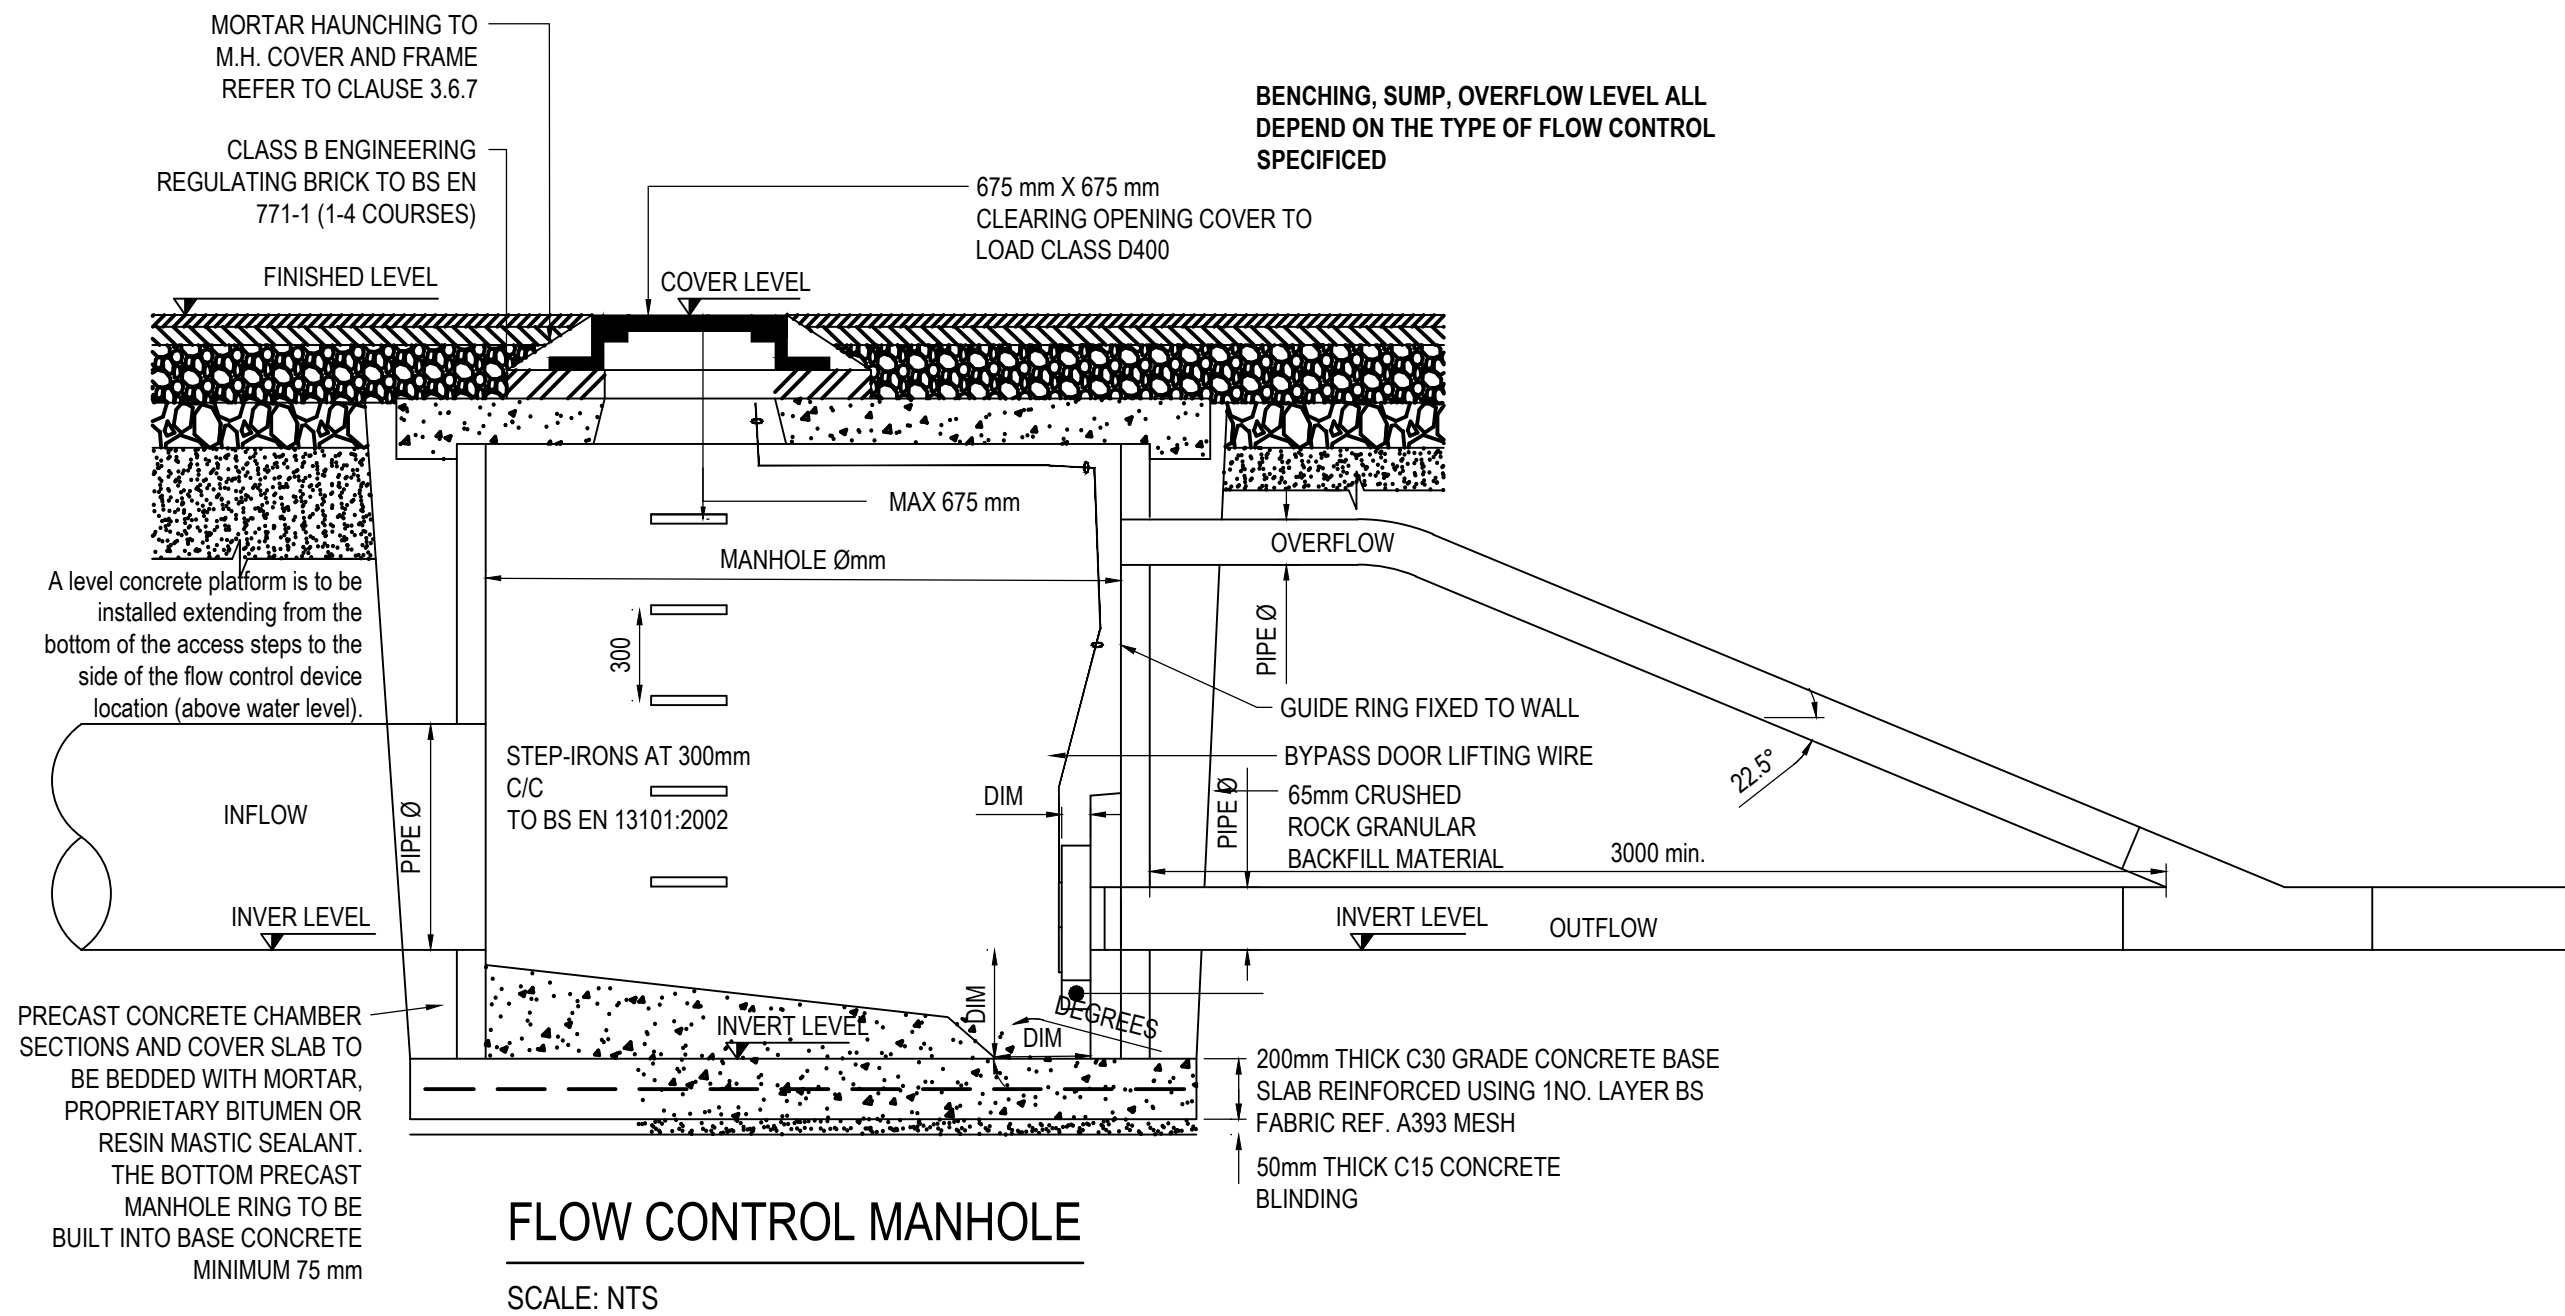


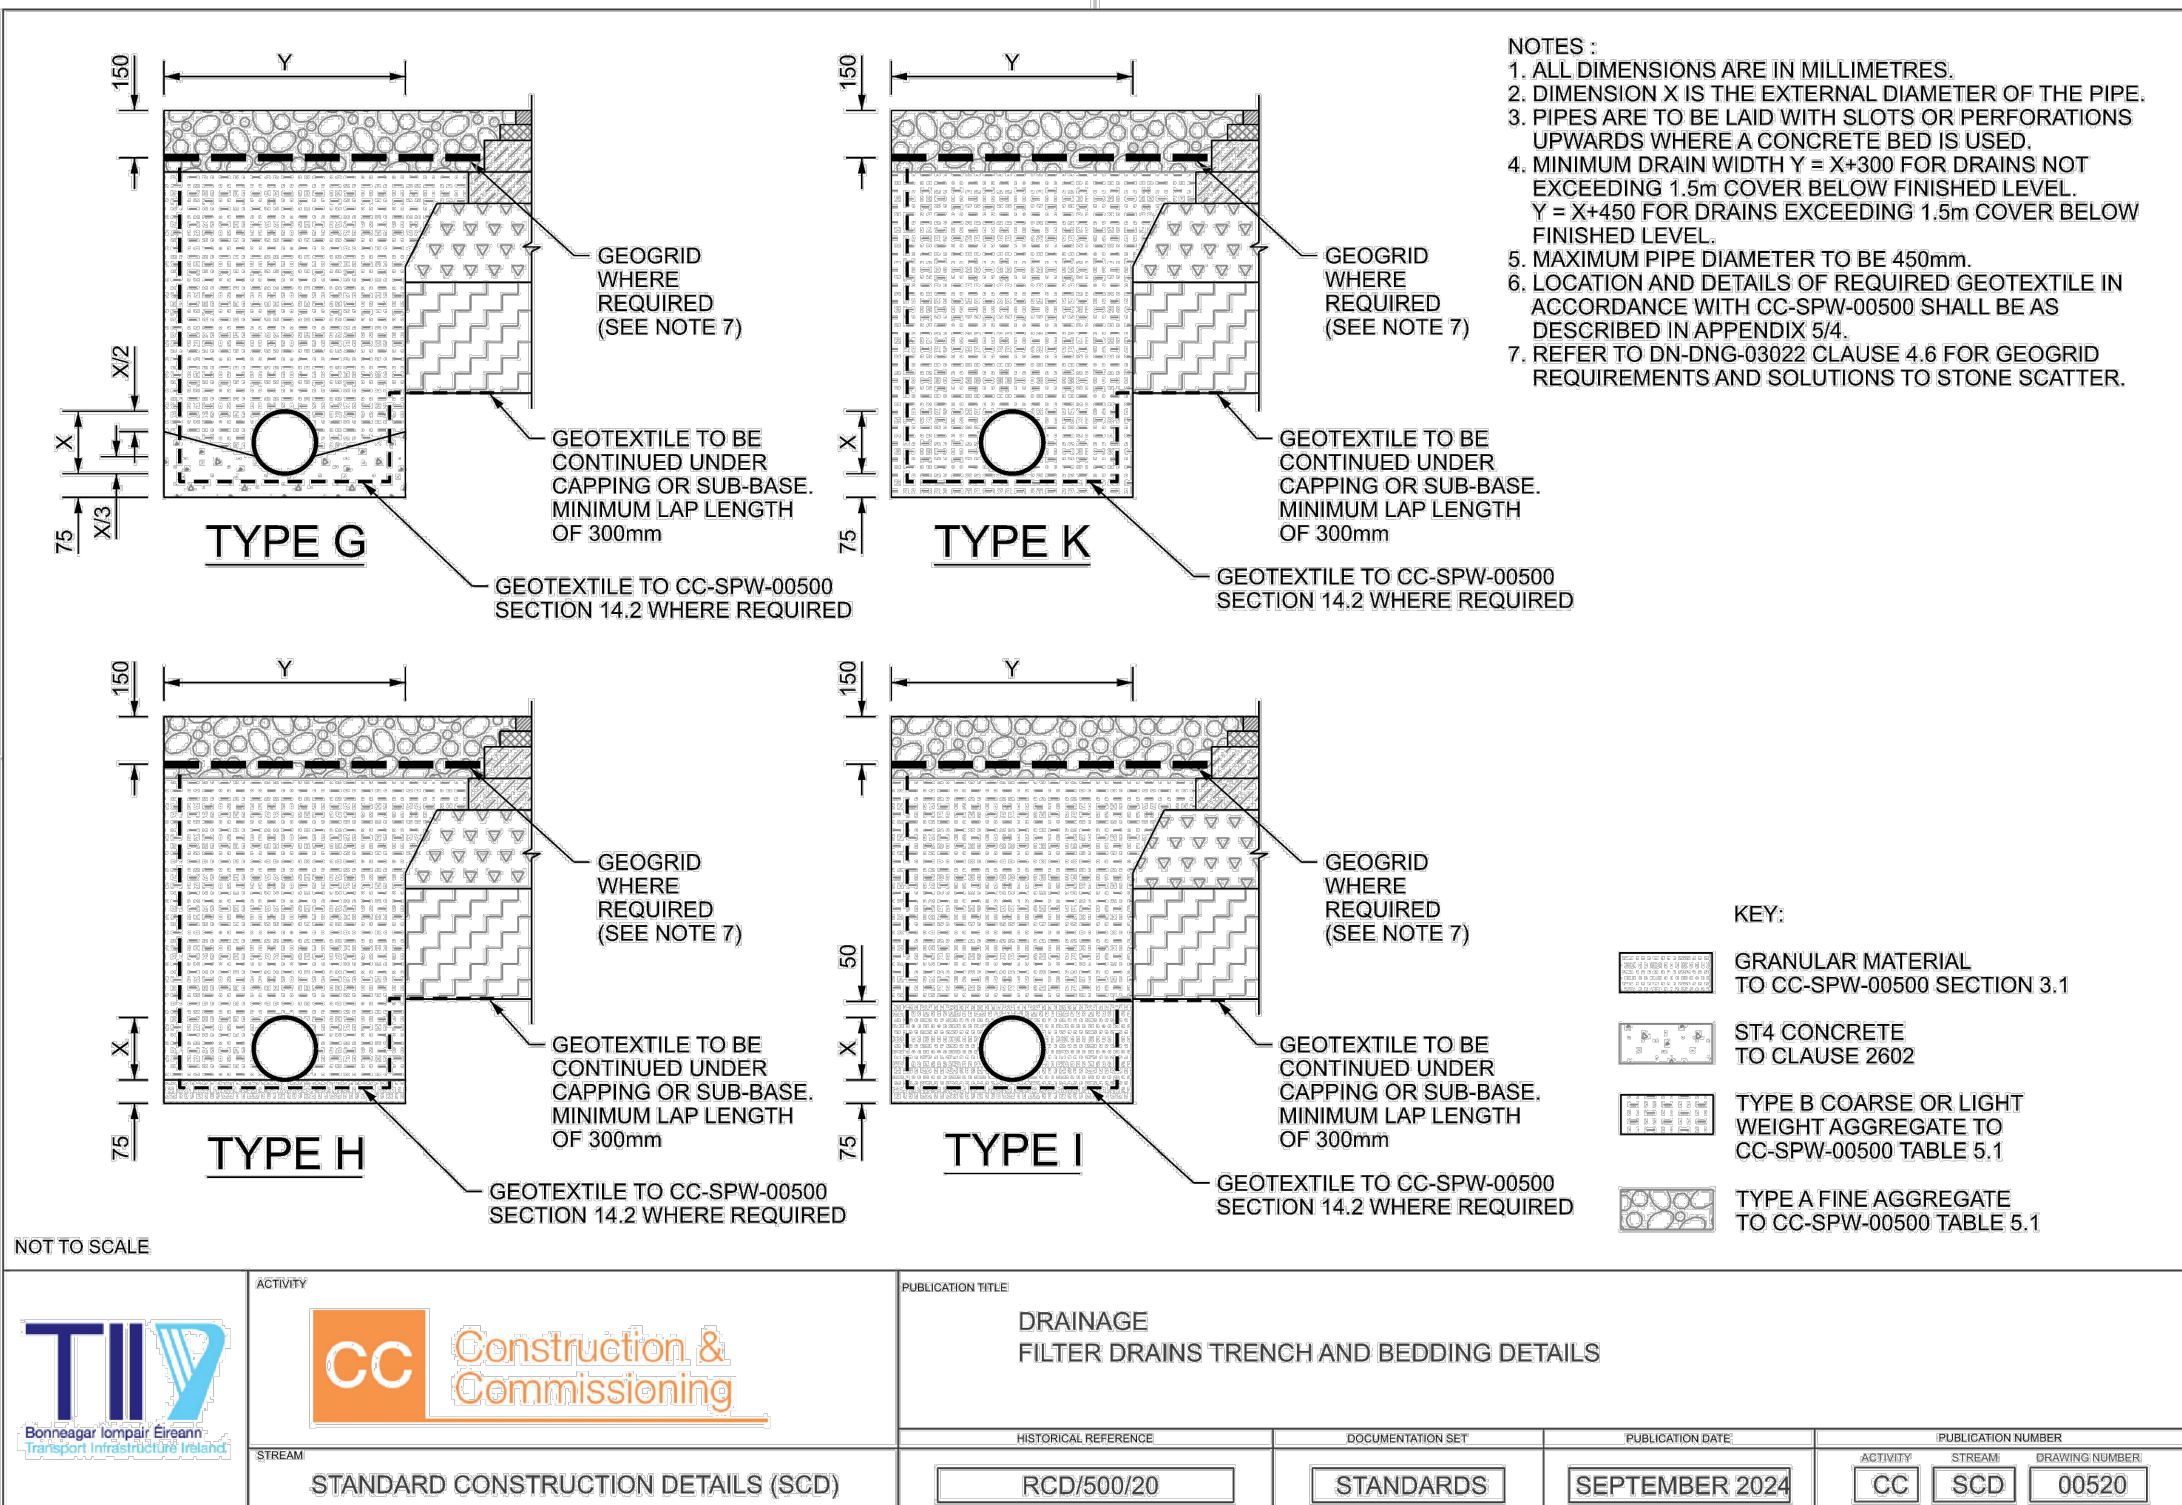

REV|BY|DD/MM/YY | DESCRIPTION

Client: Comhairle Chontae na Gaillimhe Galway County Council

Project: Farranamartin Housing Development, Tuam, Galway

Stage: Planning

Drawing title: Drainage Construction Standard Details Sheet 2 of 2

Scale: As Shown Size: A1

Drawn by: CB Checked: CT Architect: Collins-Rolston Date: 04/12/24

Gilligan CONSULTING CIVIL & STRUCTURAL ENGINEERS

23 BEDFORD STREET, BELFAST, BT27EJ
TELEPHONE: 028 9023 2841 FACSIMILE: 028 9024 7104

Drawing No: 24561-GNI-XX-ZZ-DR-C-0009 Revision: P