

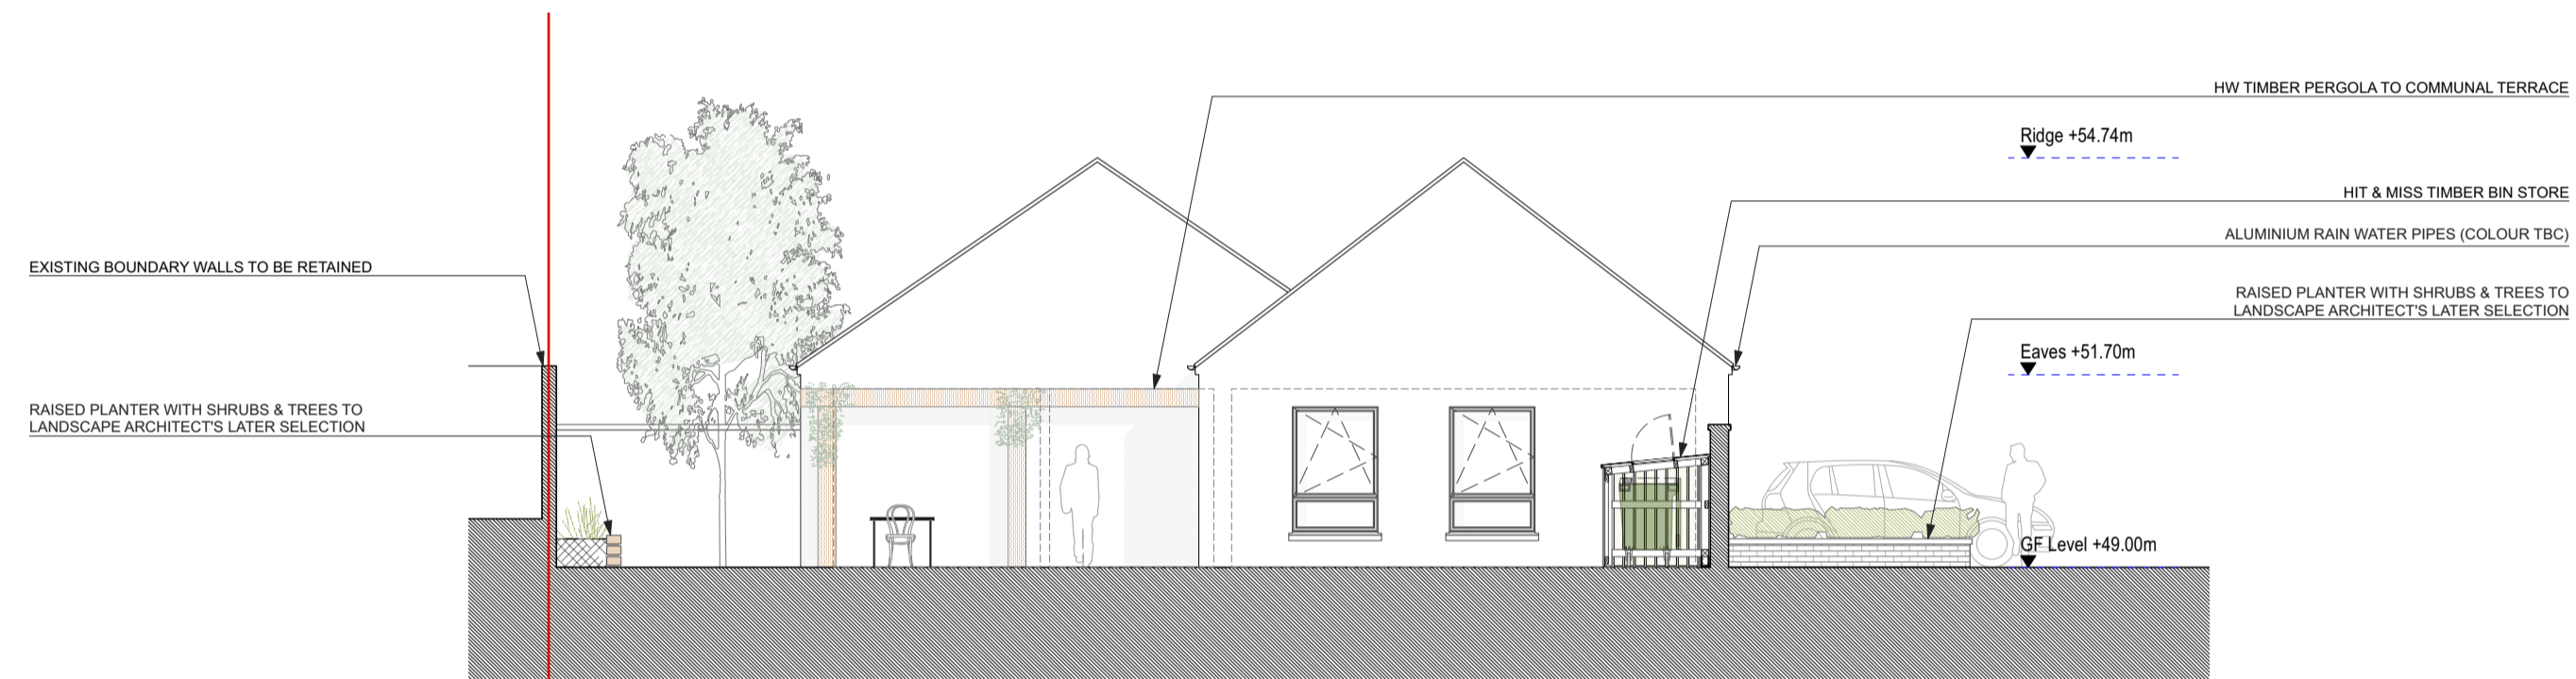


1 CARE HOME - FRONT (EAST) ELEVATION  
PA-011 1:100 @A1 / 1:200 @A3

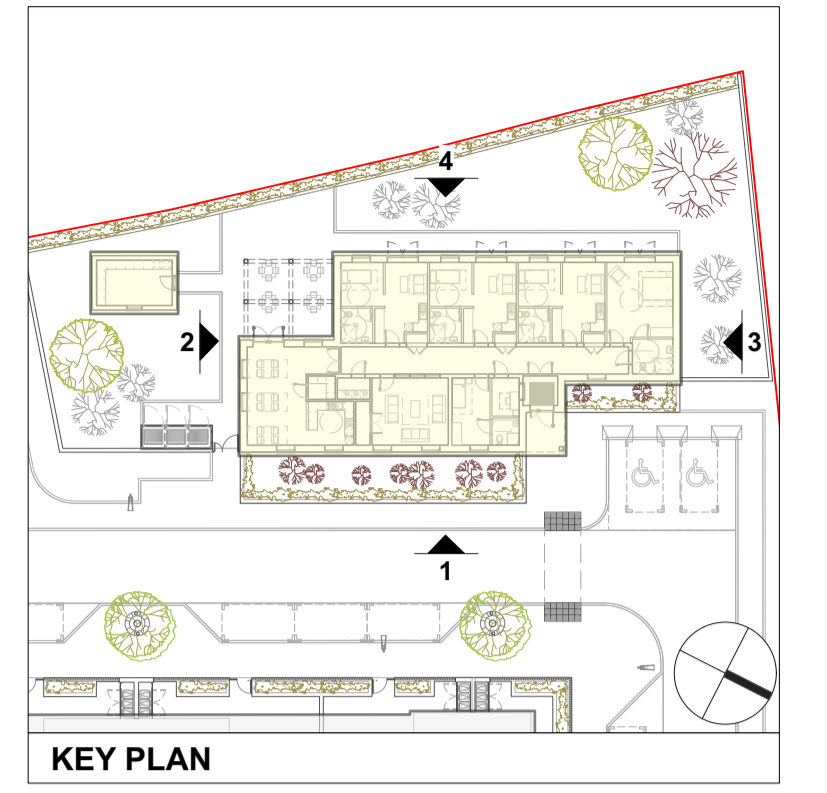

2 CARE HOME - SIDE (SOUTH) ELEVATION  
PA-011 1:100 @A1 / 1:200 @A3

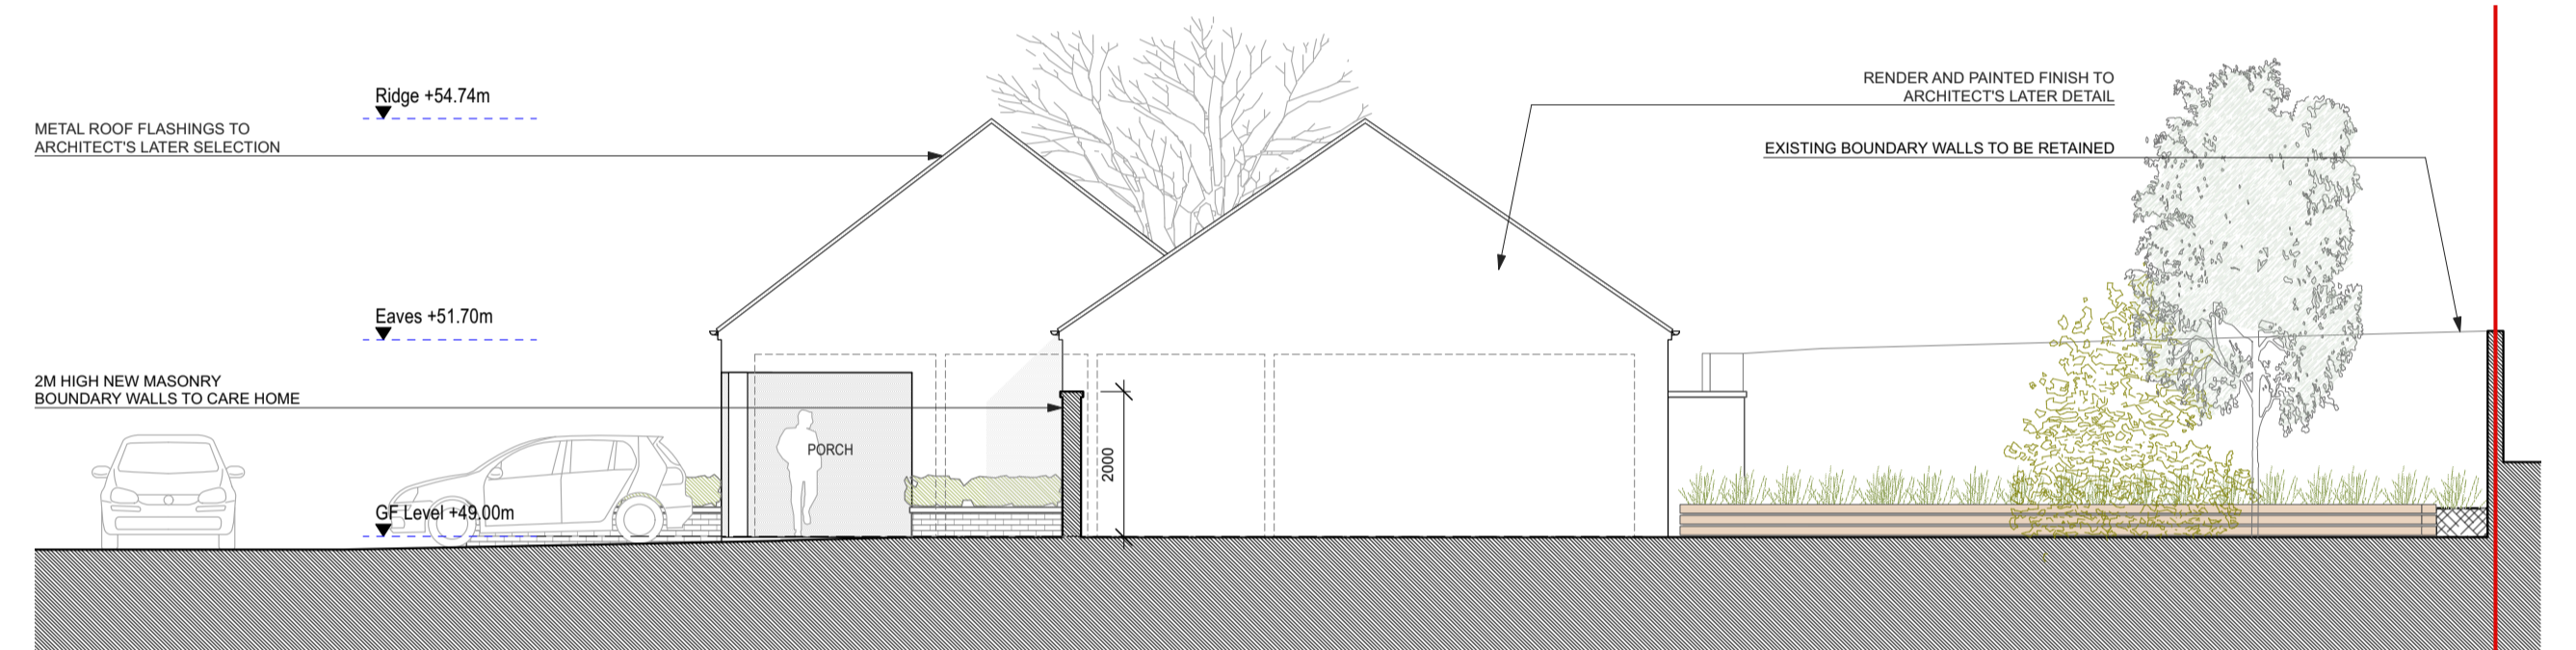

3 CARE HOME - SIDE (NORTH) ELEVATION  
PA-011 1:100 @A1 / 1:200 @A3



4 CARE HOME - REAR (WEST) ELEVATION  
PA-011 1:100 @A1 / 1:200 @A3


REVISIONS	STATUS	DRAWN	CHECKED
A 02/12/24	FI PRE-PLANNING CLIENT APPROVAL	KMcS	PK
B 18/02/25	FA PART 8 APPROVAL	KMcS	PK

PROJECT: HOUSING AT CULLAIRBAUN, ATHENRY	
DRAWING: CAREHOME ELEVATIONS	
JOB NO: 2428	CLIENT: GALWAY COUNTY COUNCIL
DATE: FEB '25	SCALE: 1:100 @A1 / 1:200 @A3
PAUL KEOGH ARCHITECTS, CATHEDRAL COURT, NEW ST., DUBLIN 8.	
TEL NO: 01 6791551 FAX NO: 01 6793476 E-MAIL: info@pka.ie	
<b>DRAWING NO.: 2428 / PA / 011 / B</b>	
NOTIFY ARCHITECT OF ANY DISCREPANCIES - CHECK DIMENSIONS ON SITE - DO NOT SCALE. USE FIGURED DIMENSIONS ONLY - COPYRIGHT RESERVED - PAUL KEOGH ARCHITECTS ©	



STATUS : PR - PRELIMINARY ISSUE; FI - FOR INFORMATION; FA - FOR APPROVAL; FP - FOR PRICING; FC - FOR CONSTRUCTION