





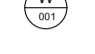
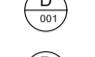
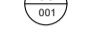

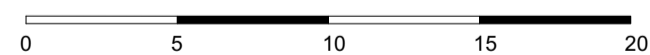
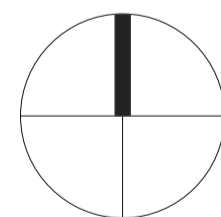


**LEGEND & GENERAL INFORMATION**

DRAWINGS TO BE READ IN CONJUNCTION WITH STRUCTURAL ENGINEERS DETAILS AND SPECIFICATIONS

-  GROUND / FLOOR LEVEL INDICATOR
-  SECTION LINE INDICATOR
-  EXISTING STRUCTURE
-  NEW CONSTRUCTION / MAKE GOOD
-  DEMOLITIONS / MAKE GOOD
-  FFL 0.0 LEVEL INDICATOR
-  WINDOW NUMBER
-  DOOR NUMBER
-  ROOFLIGHT NUMBER
-  SITE BOUNDARY LINE

TOTAL SITE AREA: 6,959 SQ.M / 0.695 HECTARES



1  
SV-901  
EXISTING SITE LAYOUT PLAN  
1:250@A1 / 1:500 @A3

MODIFY EXISTING OPENING IN WALL TO CLUAIN LARA ESTATE

REVISIONS		STATUS		DRAWN	CHECKED
A	18/02/25	FA	PART 8 APPROVAL	KMcS	PK

PROJECT: HOUSING AT CULLAIRBAUN, ATHENRY  
 DRAWING: EXISTING SITE LAYOUT PLAN  
 JOB NO: 2428 CLIENT: GALWAY COUNTY COUNCIL  
 DATE: FEB '25 SCALE: 1:250 @A1 / 1:500 @A3  
 PAUL KEOGH ARCHITECTS, CATHEDRAL COURT, NEW ST., DUBLIN 8.  
 TEL NO: 01 6791551 FAX NO: 01 6793476 E-MAIL: info@pka.ie

**DRAWING NO.: 2428 / SV / 901 / A**

NOTIFY ARCHITECT OF ANY DISCREPANCIES - CHECK DIMENSIONS ON SITE - DO NOT SCALE. USE FIGURED DIMENSIONS ONLY - COPYRIGHT RESERVED - PAUL KEOGH ARCHITECTS ©



STATUS : PR - PRELIMINARY ISSUE; FI - FOR INFORMATION; FA - FOR APPROVAL; FP - FOR PRICING; FC - FOR CONSTRUCTION