
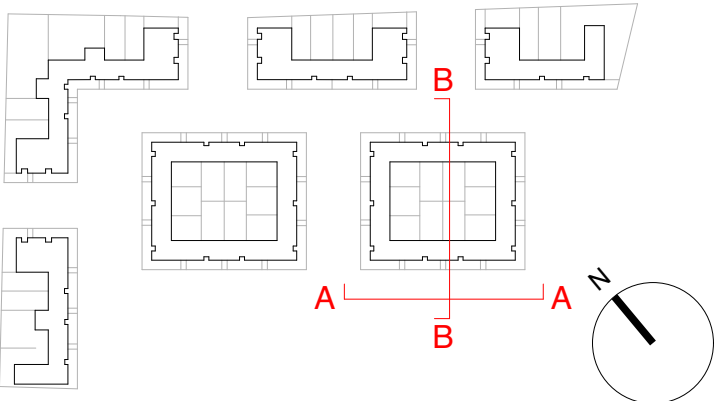
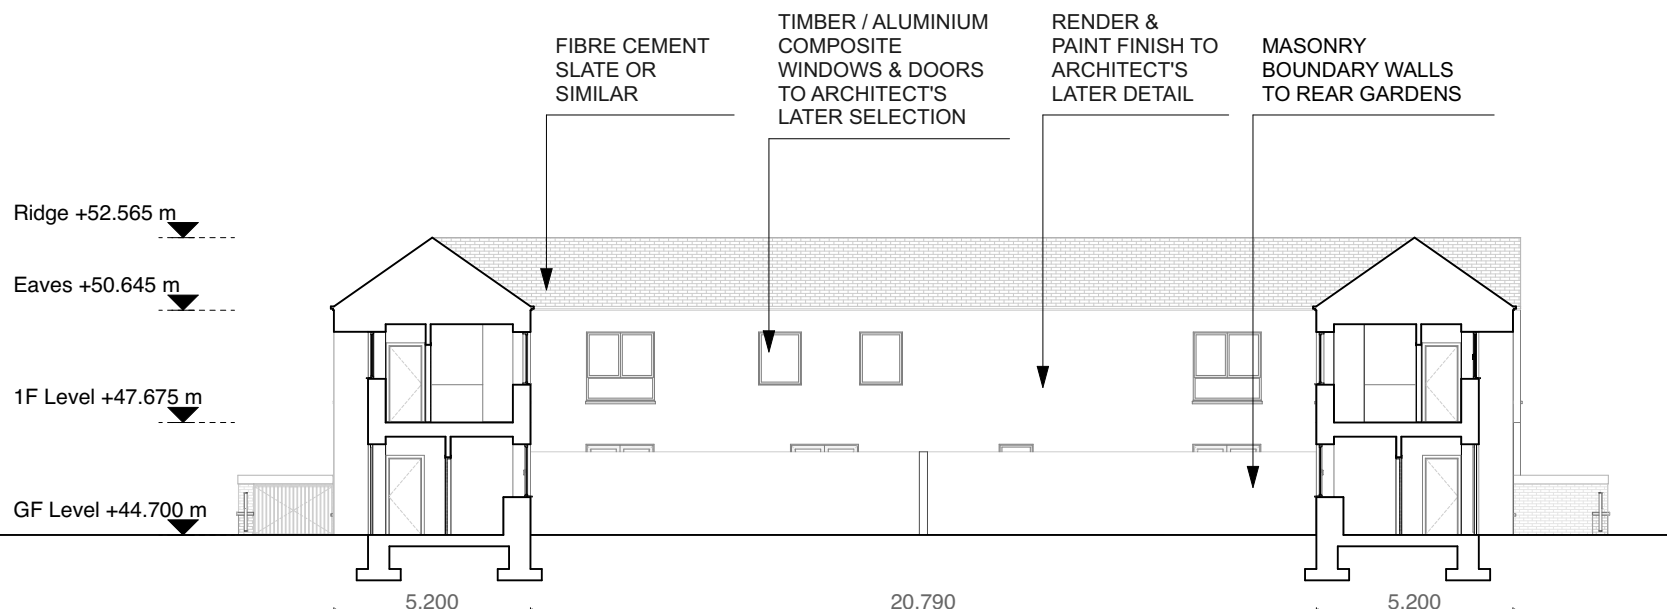
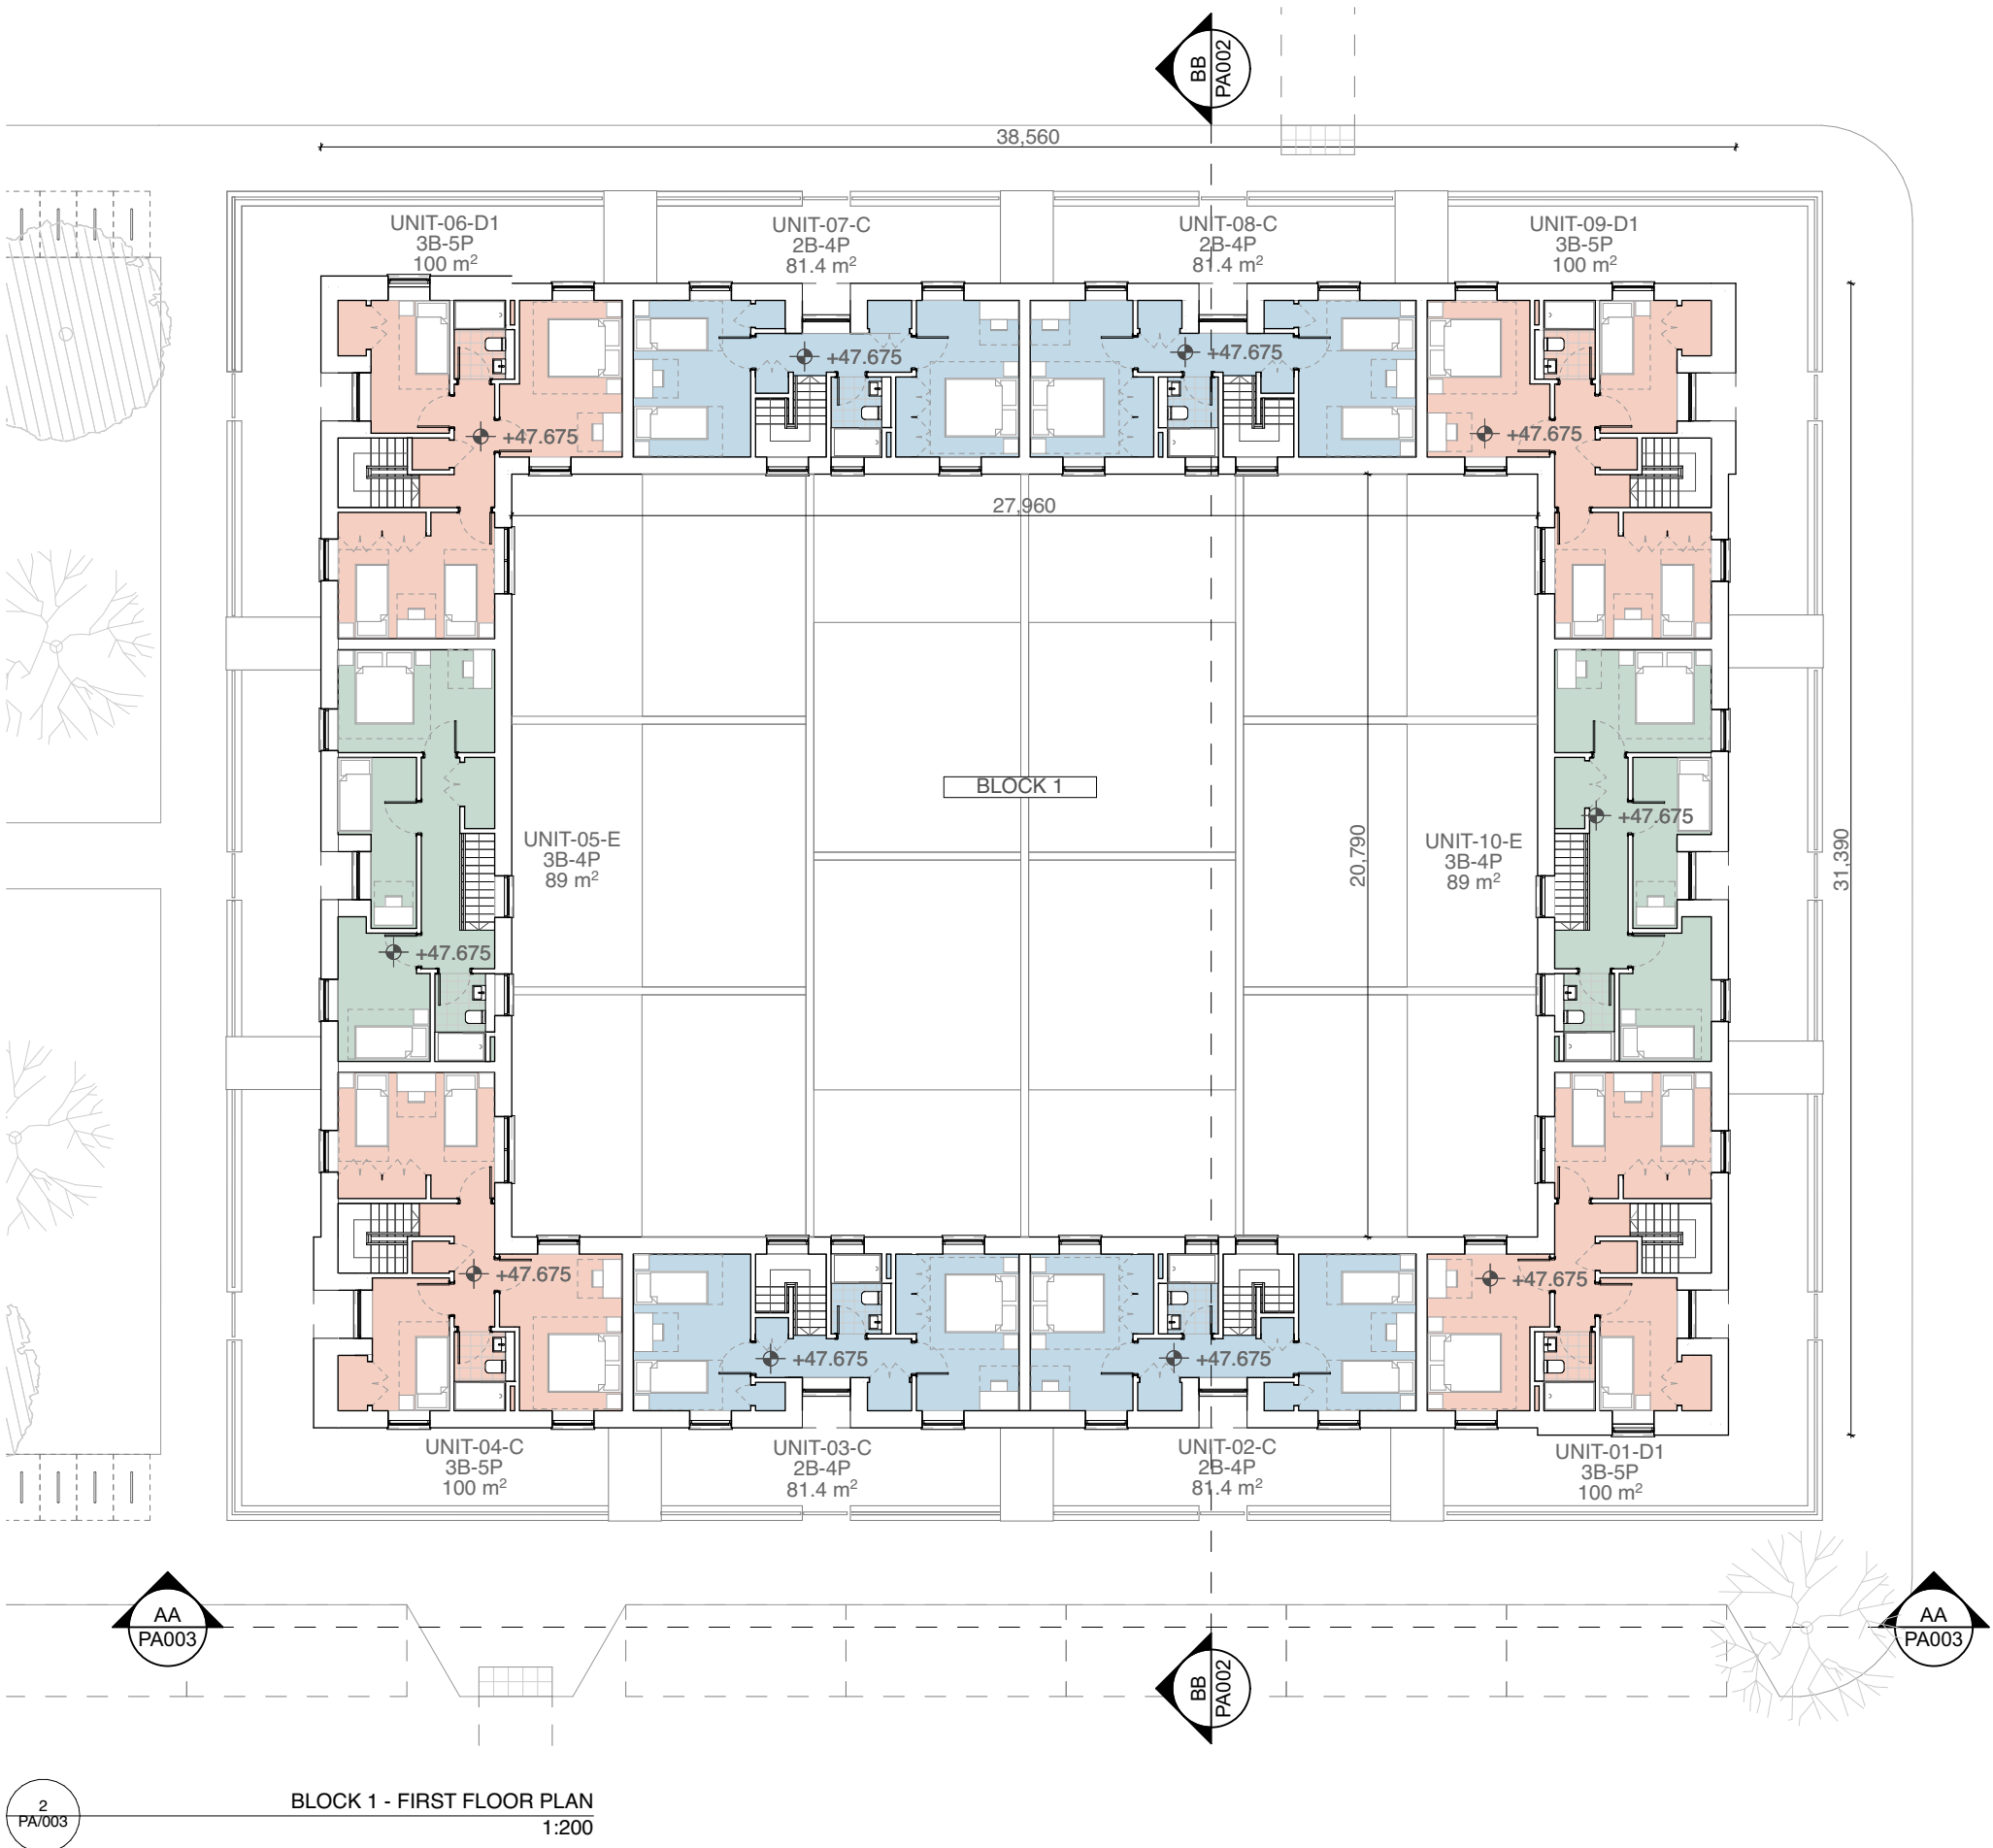


BLOCK 1				
UNIT NO.	UNIT TYPE	BED / PERSON	GROSS INTERNAL AREA	PRIVATE AMENITY SPACE
UNIT 01	D1	3B / 5P	100m ²	52.9m ²
UNIT 02	C	2B / 4P	81.4m ²	58m ²
UNIT 03	C	2B / 4P	81.4m ²	58 m ²
UNIT 04	D1	3B / 5P	100m ²	52.9m ²
UNIT 05	E	3B / 4P	89m ²	57.4m ²
UNIT 06	D1	3B / 5P	100m ²	52.9m ²
UNIT 07	C	2B / 4P	81.4m ²	58m ²
UNIT 08	C	2B / 4P	81.4m ²	58m ²
UNIT 09	D1	3B / 5P	100m ²	52.9m ²
UNIT 10	E	3B / 4P	89m ²	57.4m ²

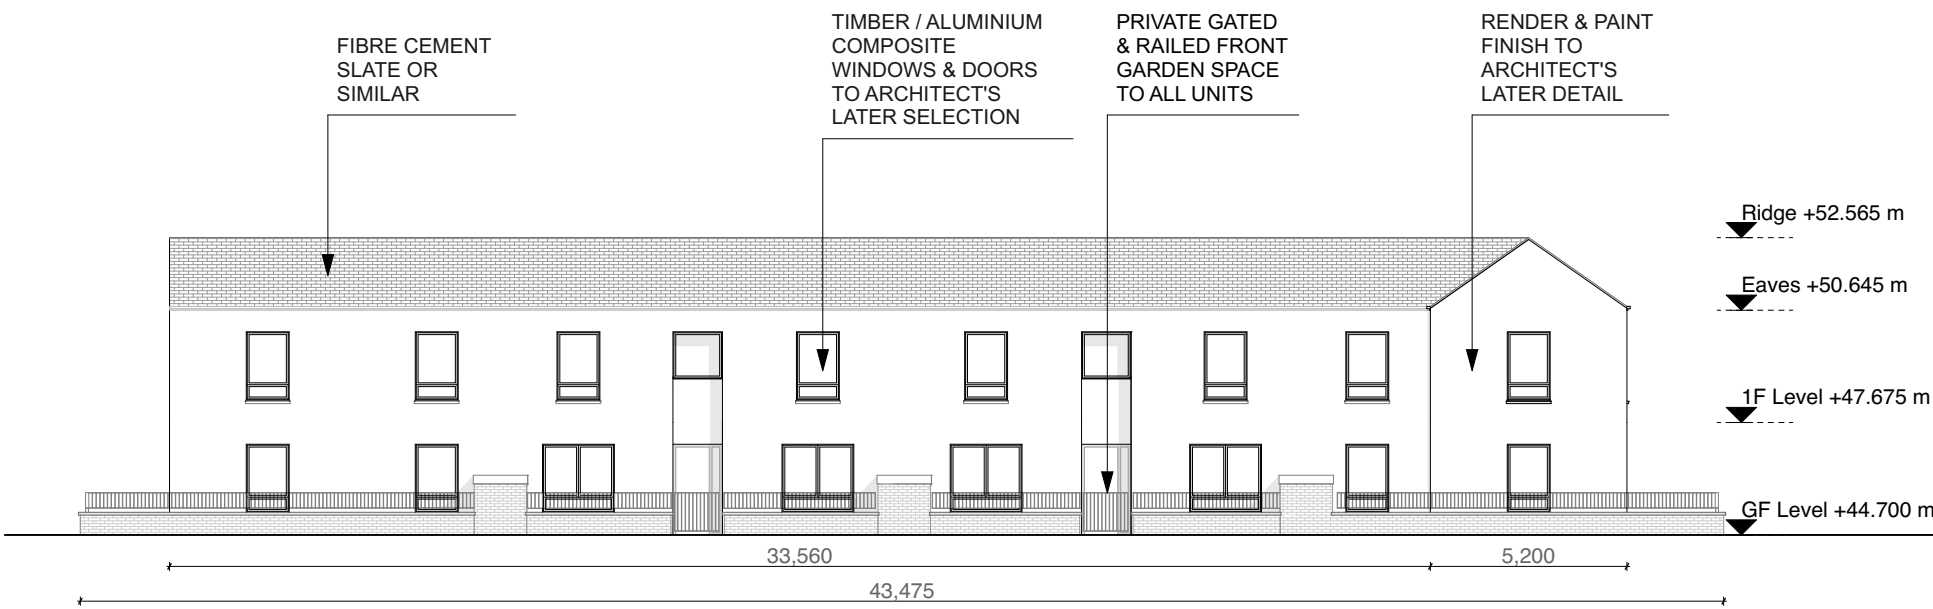

REVISIONS		STATUS		DRAWN	CHECKED
A	25/04/2025	FA	ISSUED FOR APPROVAL	KMS	PK

PROJECT: Social Housing Development Athenry
DRAWING: Proposed Block 1
JOB NO: 2429 CLIENT: Galway County Council
DATE: APR '25 SCALE: 1:200 @ A1 / 1:400 @ A3
PAUL KEOGH ARCHITECTS, CATHEDRAL COURT, NEW ST. DUBLIN 8
TEL NO: 01 6791551 FAX NO: 01 6793476 E-MAIL: info@pka.ie

DRAWING NO.: 2429 / PA / 003 / A

NOTIFY ARCHITECT OF ANY DISCREPANCIES - CHECK DIMENSIONS ON SITE - DO NOT SCALE.
USE FIGURED DIMENSIONS ONLY - COPYRIGHT RESERVED - PAUL KEOGH ARCHITECTS ©

