

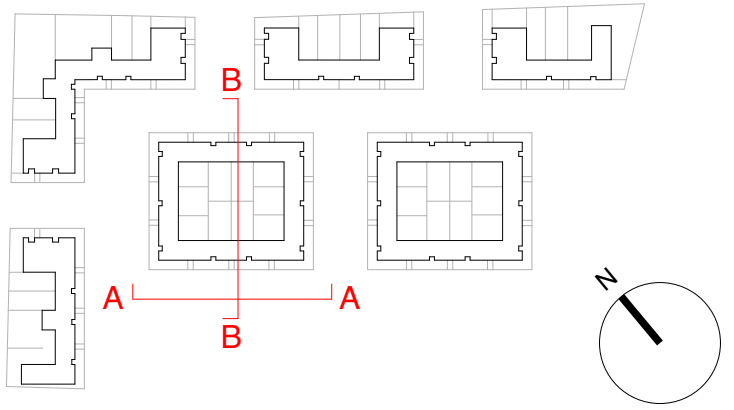
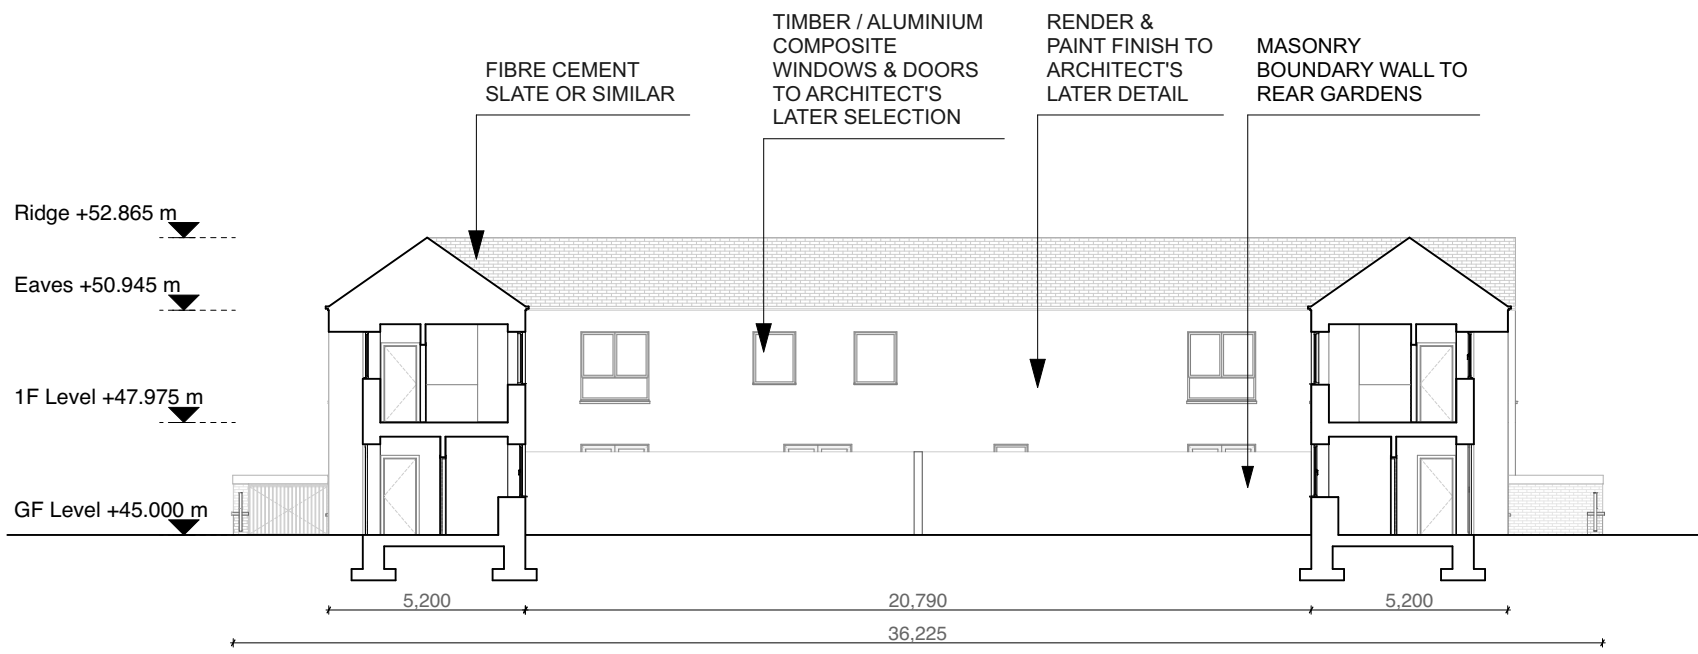
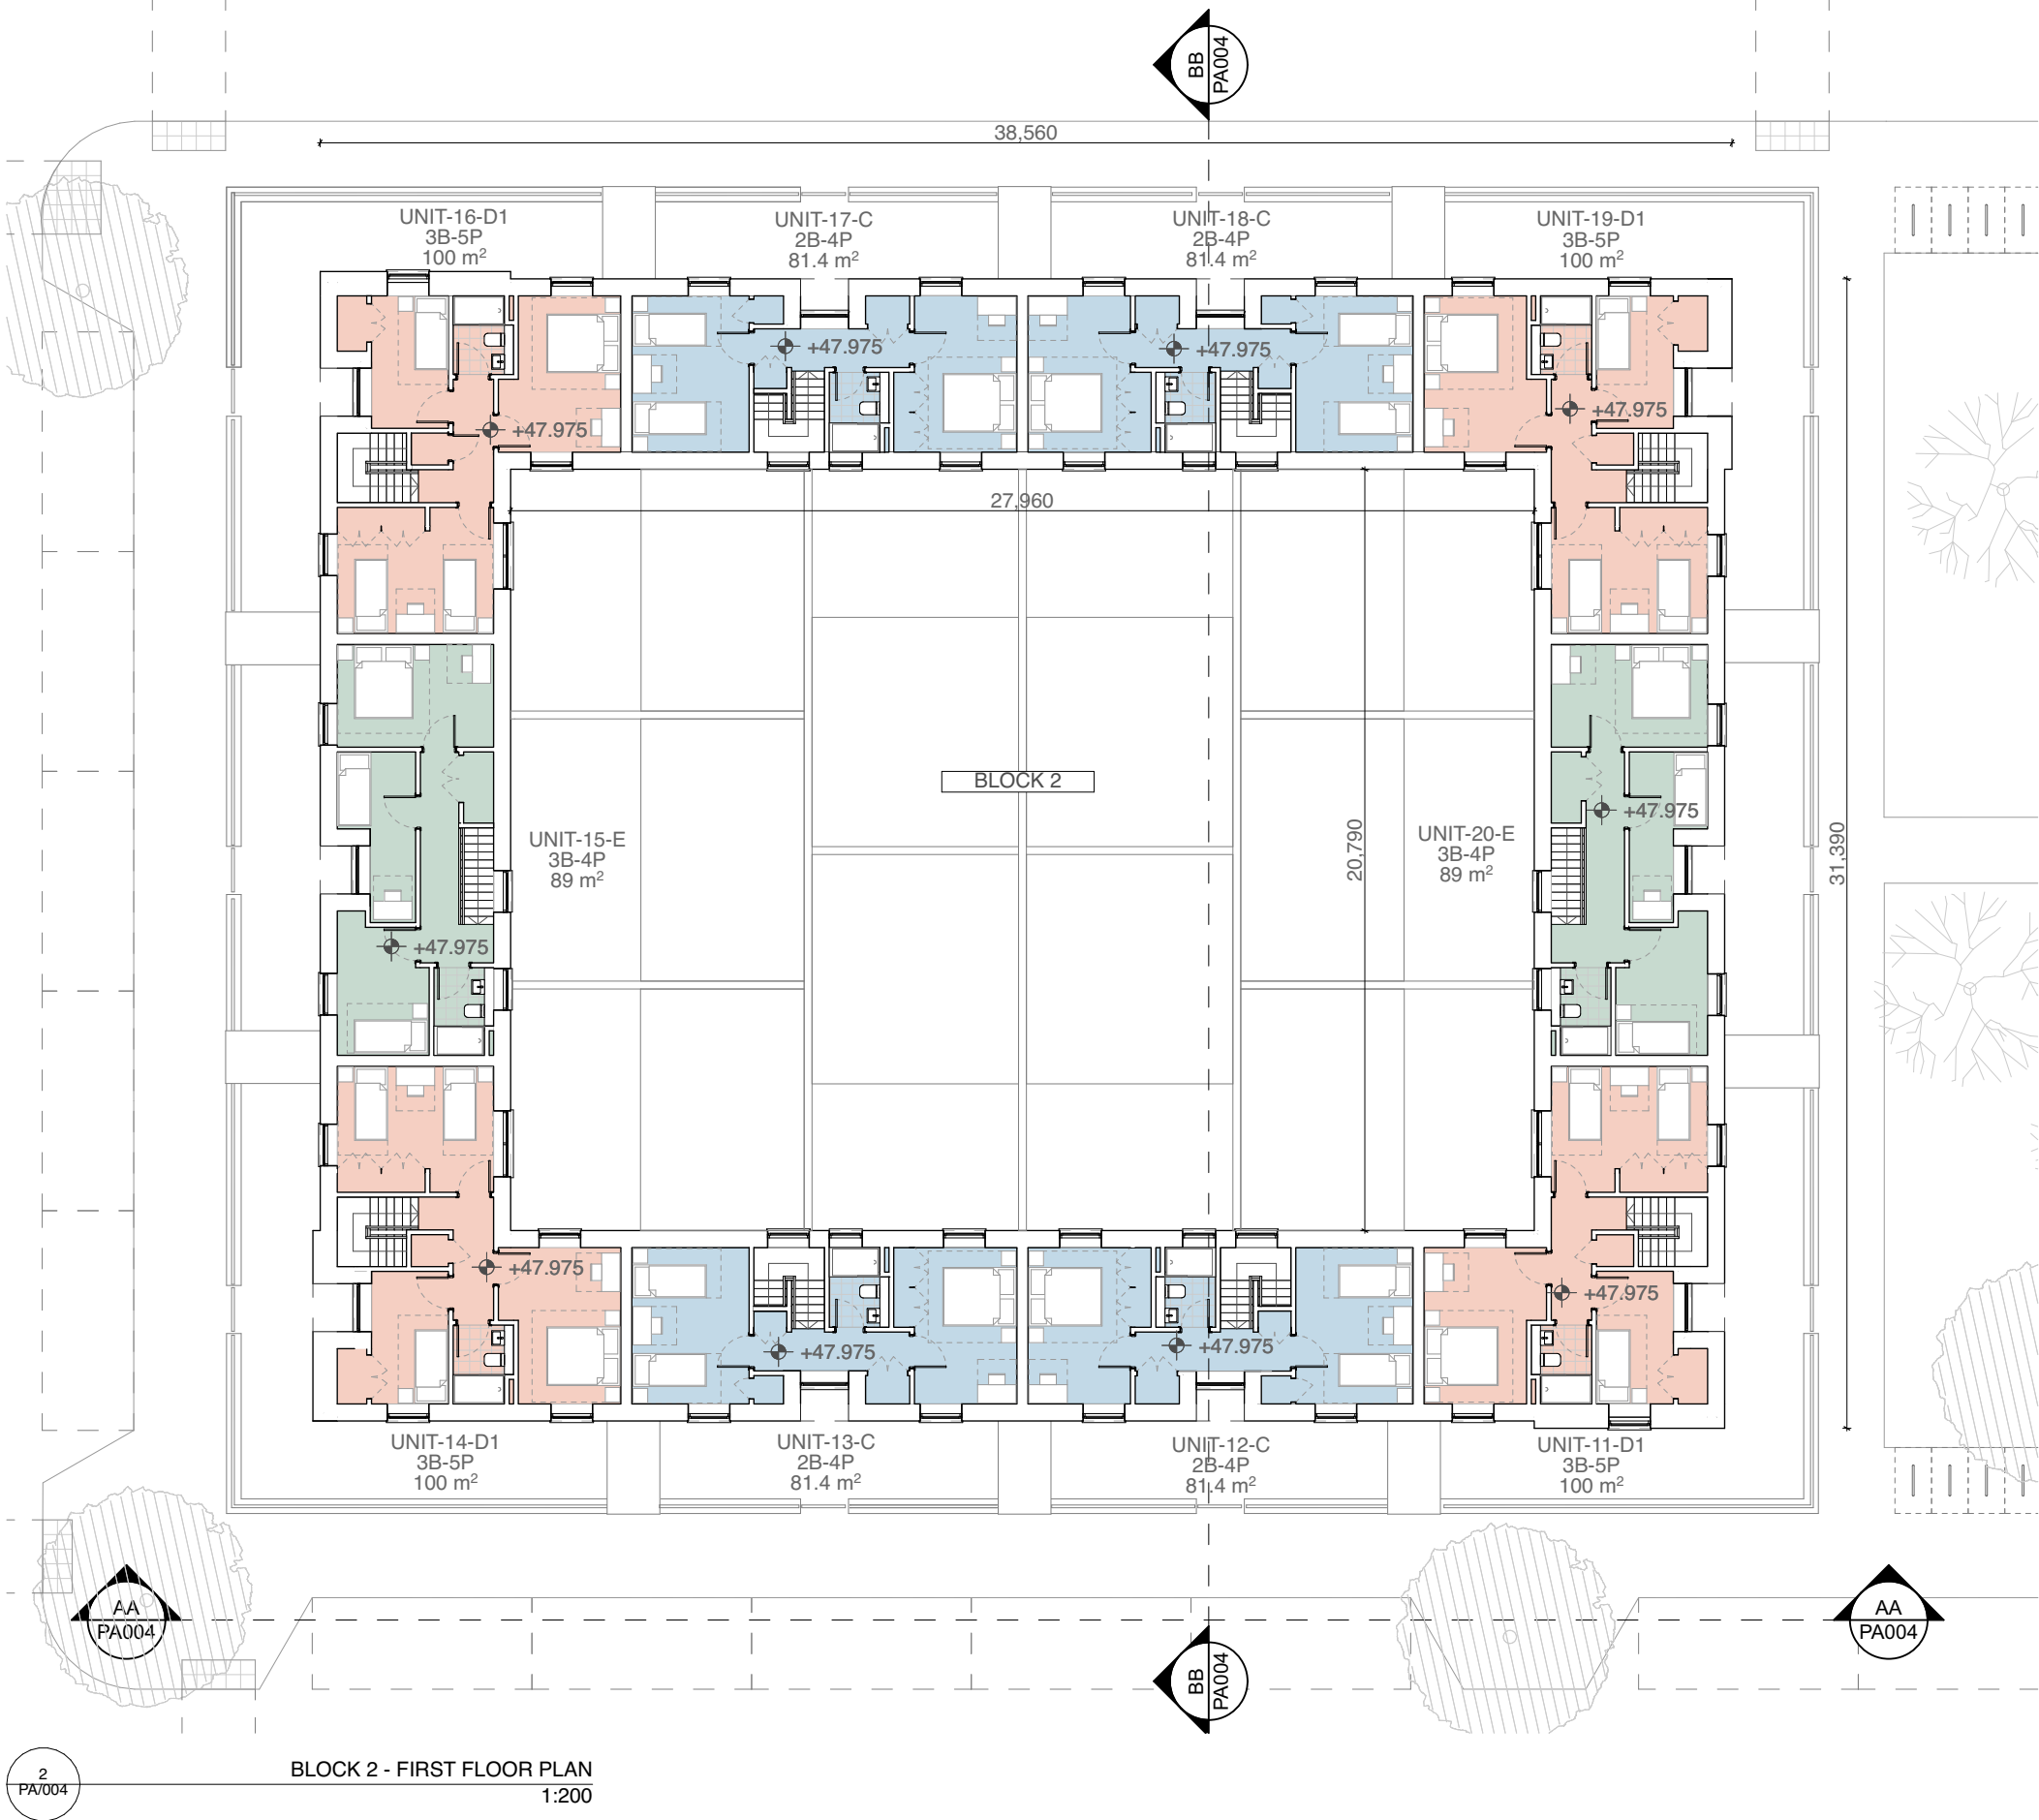


BLOCK 2				
UNIT NO.	UNIT TYPE	BED / PERSON	GROSS INTERNAL AREA	PRIVATE AMENITY SPACE
UNIT 11	D1	3B / 5P	100m ²	52.9m ²
UNIT 12	C	2B / 4P	81.4m ²	58m ²
UNIT 13	C	2B / 4P	81.4m ²	58m ²
UNIT 14	D1	3B / 5P	100m ²	52.9m ²
UNIT 15	E	3B / 4P	89m ²	57.4m ²
UNIT 16	D1	3B / 5P	100m ²	52.9m ²
UNIT 17	C	2B / 4P	81.4m ²	58m ²
UNIT 18	C	2B / 4P	81.4m ²	58m ²
UNIT 19	D1	3B / 5P	100m ²	52.9m ²
UNIT 20	E	3B / 4P	89m ²	57.4m ²

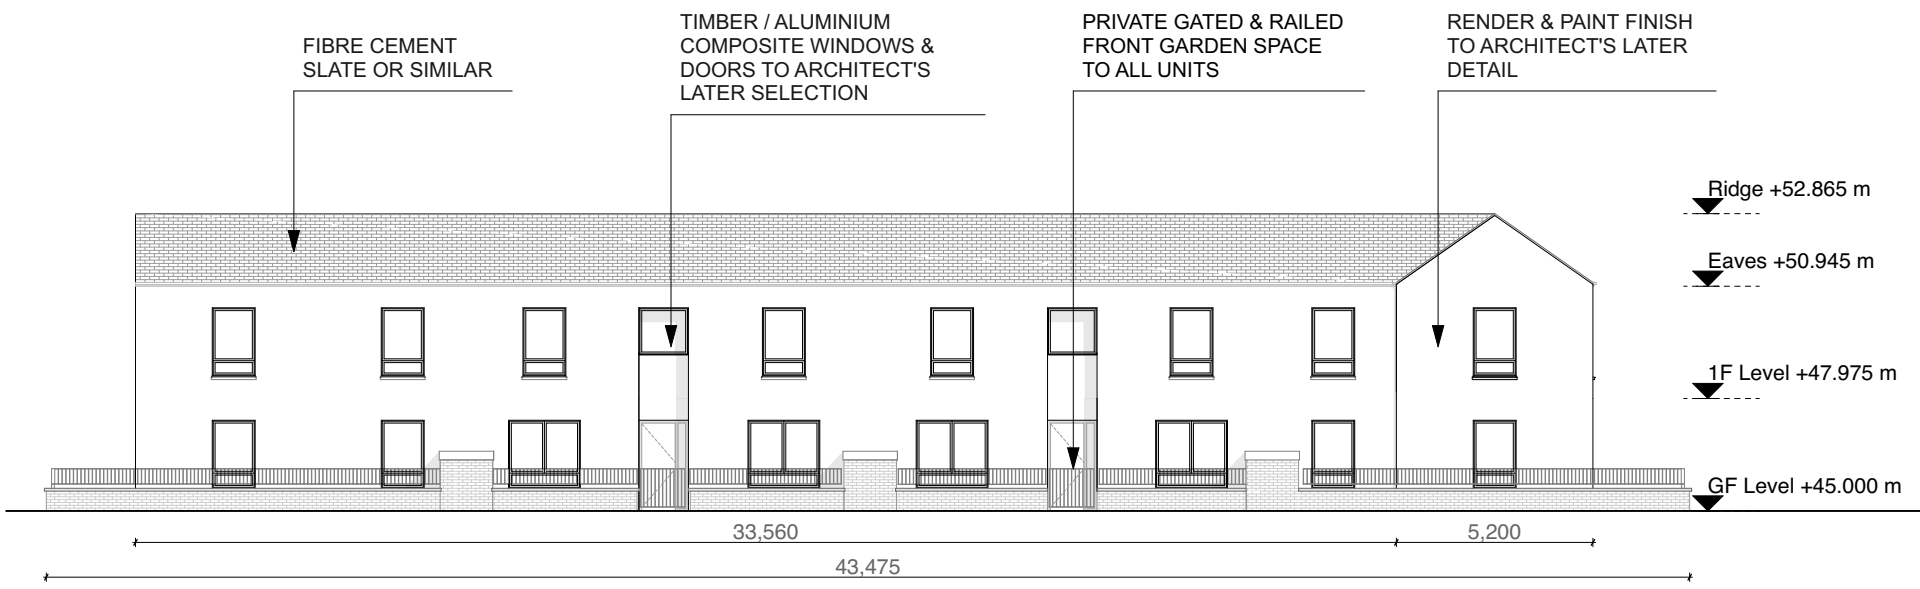

REVISIONS		STATUS		DRAWN	CHECKED
A	25/04/2025	FA	ISSUED FOR APPROVAL	KMS	PK
STATUS : PR - PRELIMINARY ISSUE; FI - FOR INFORMATION; FA - FOR APPROVAL; FP - FOR PRICING; FC - FOR CONSTRUCTION					

PROJECT: Social Housing Development Athenry	
DRAWING: Proposed Block 2	
JOB NO: 2429	CLIENT: Galway County Council
DATE: APR '25	SCALE: 1:200 @ A1 / 1:400 @ A3
PAUL KEOGH ARCHITECTS, CATHEDRAL COURT, NEW ST. DUBLIN 8	
TEL NO: 01 6791551	FAX NO: 01 6793476 E-MAIL: info@pka.ie
DRAWING NO.: 2429 / PA / 004 / A	
NOTIFY ARCHITECT OF ANY DISCREPANCIES - CHECK DIMENSIONS ON SITE - DO NOT SCALE. USE FIGURED DIMENSIONS ONLY - COPYRIGHT RESERVED - PAUL KEOGH ARCHITECTS ©	

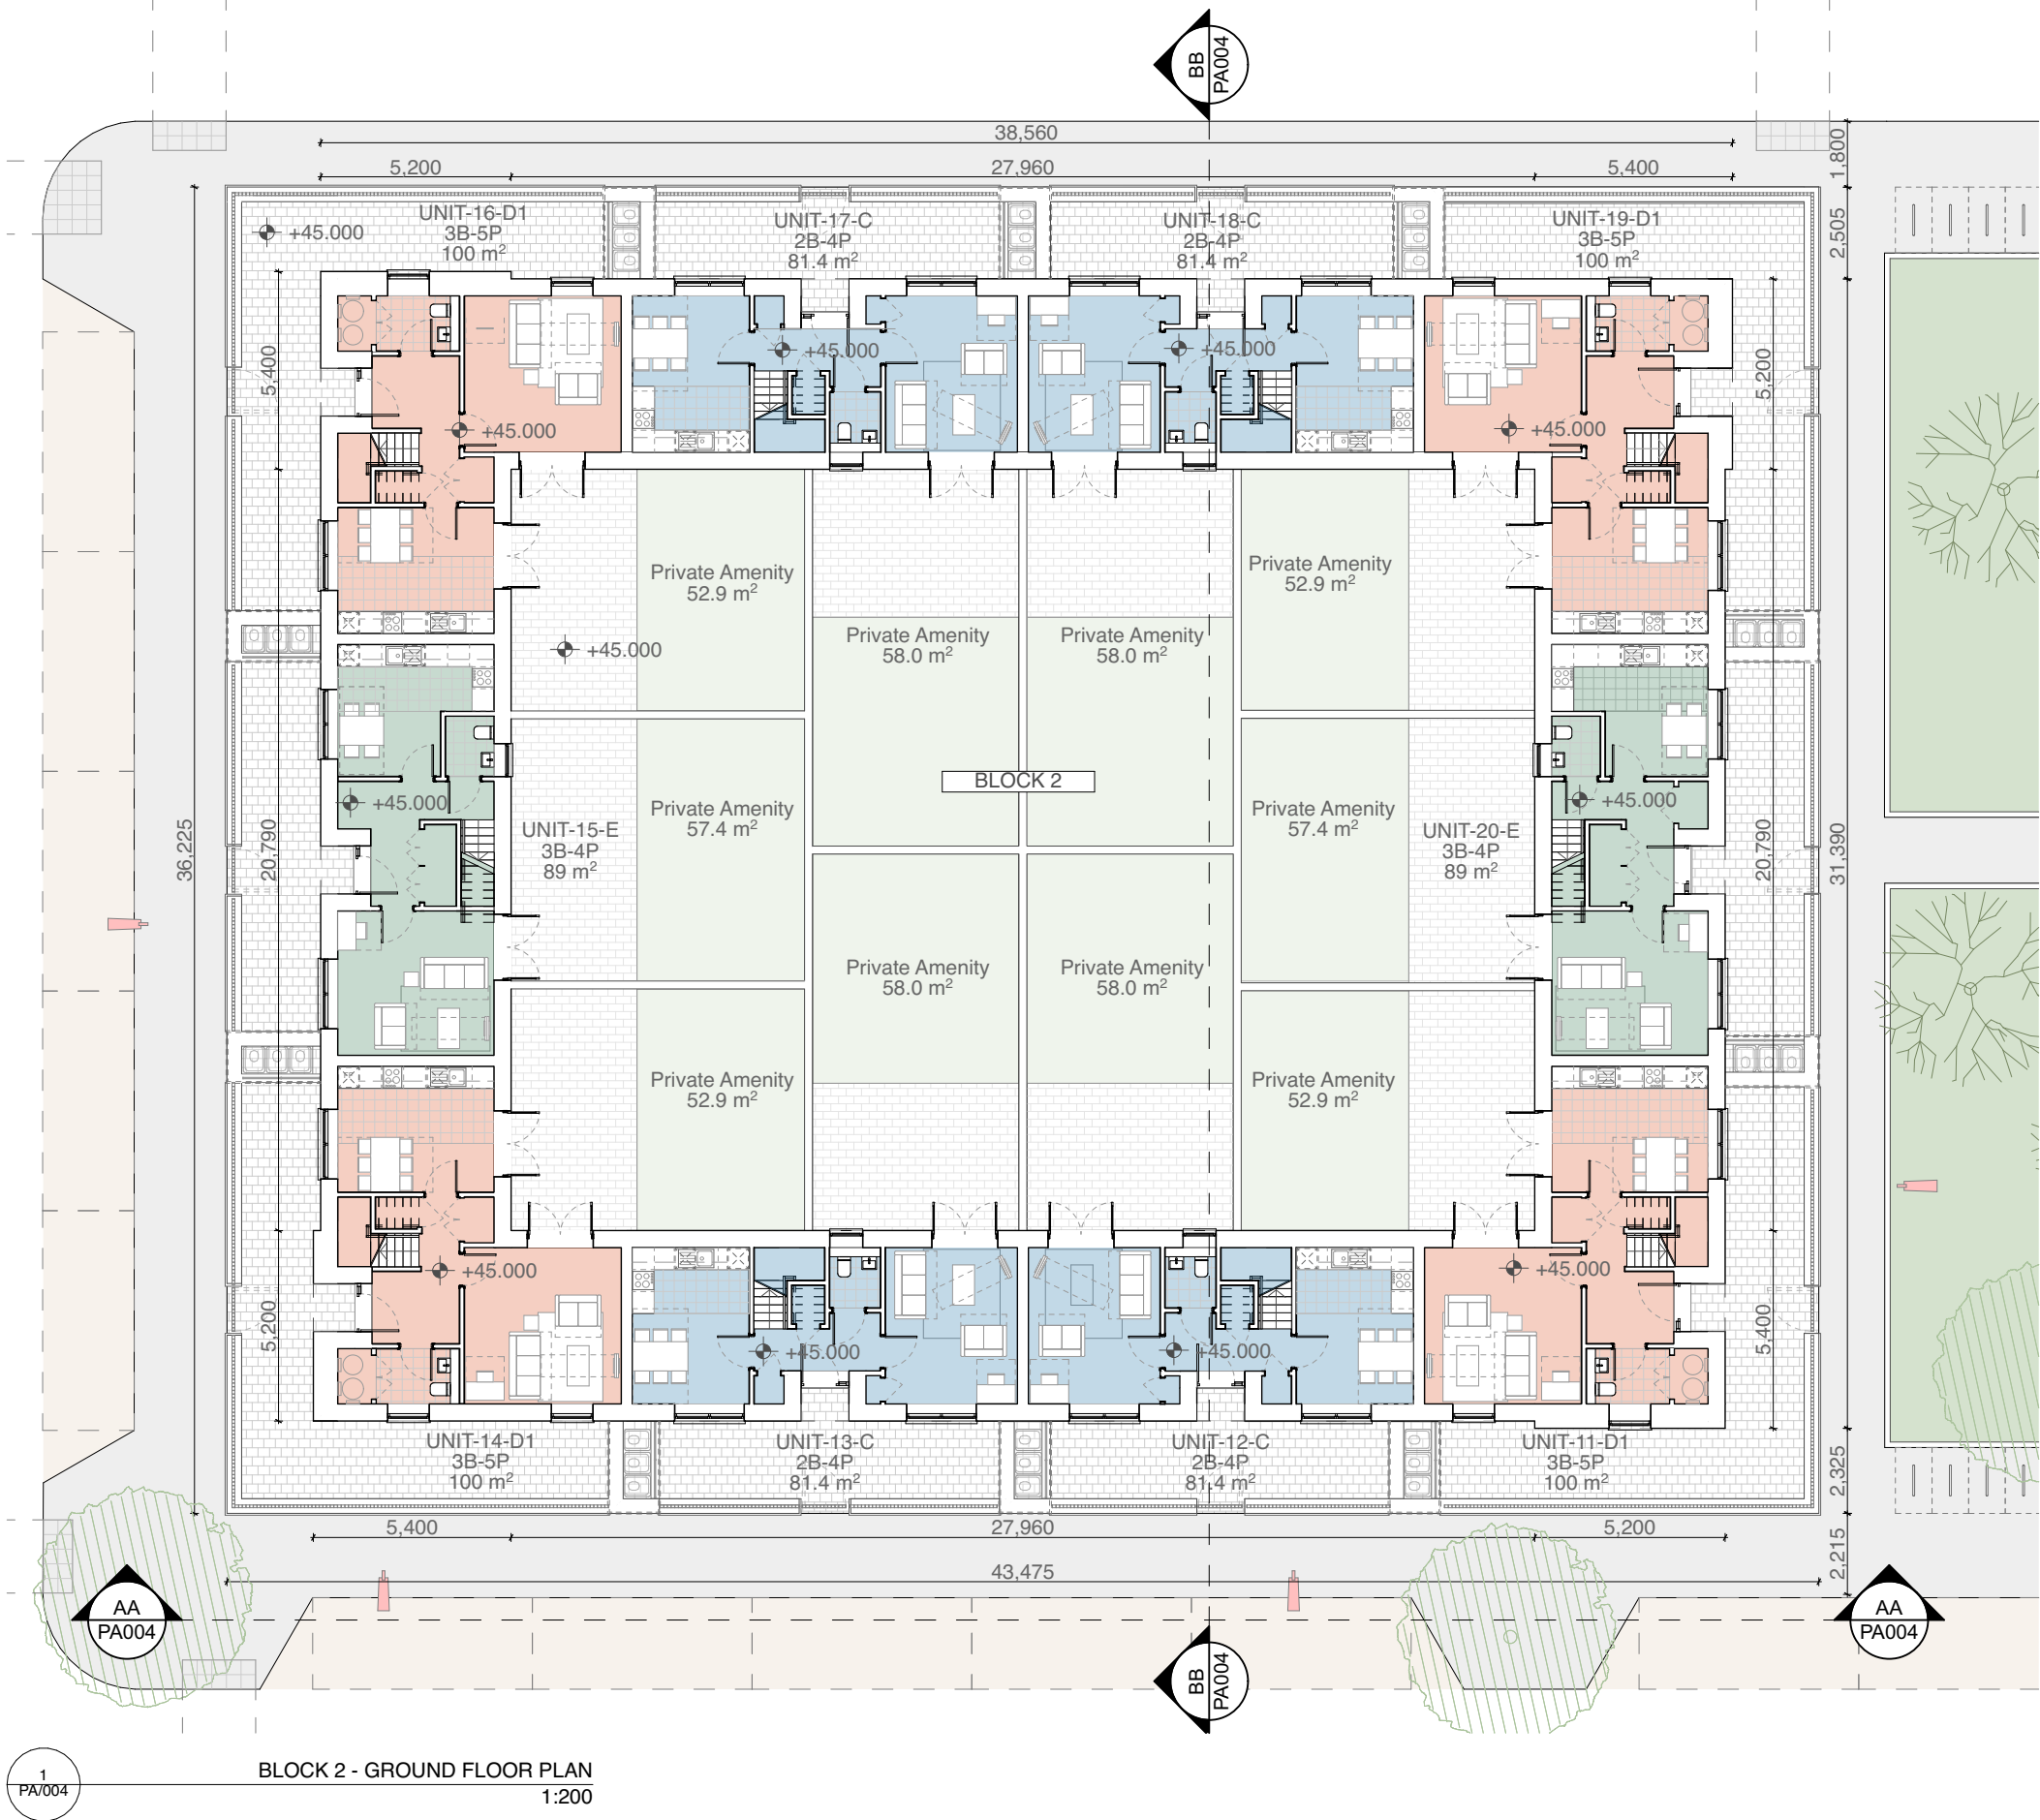