

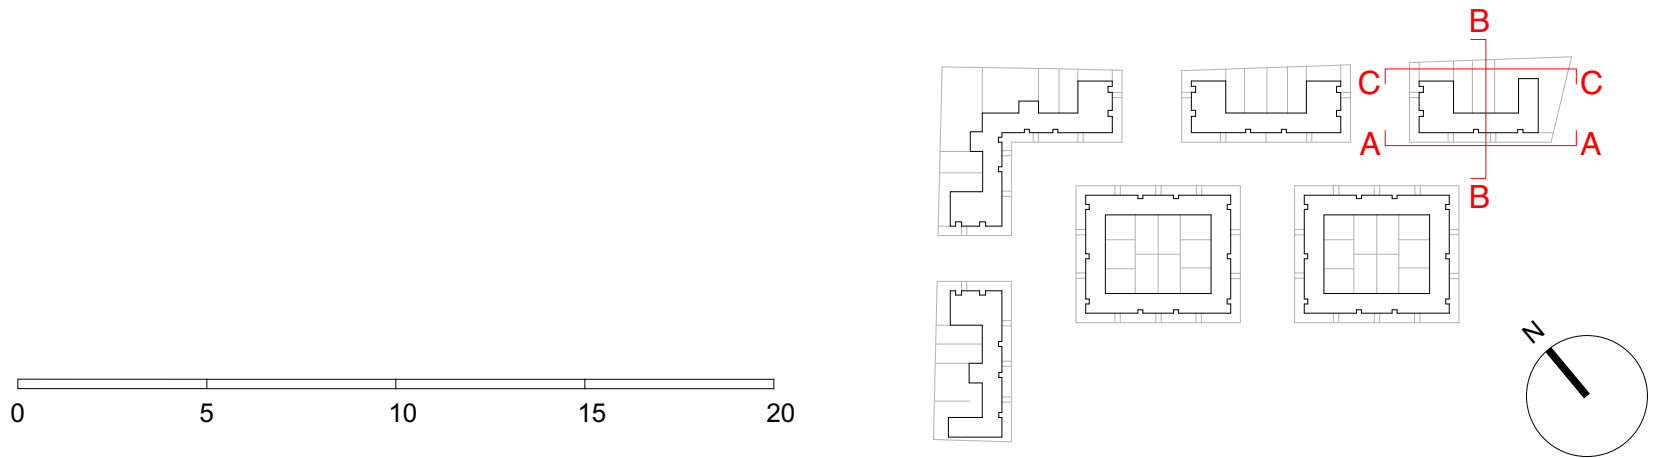
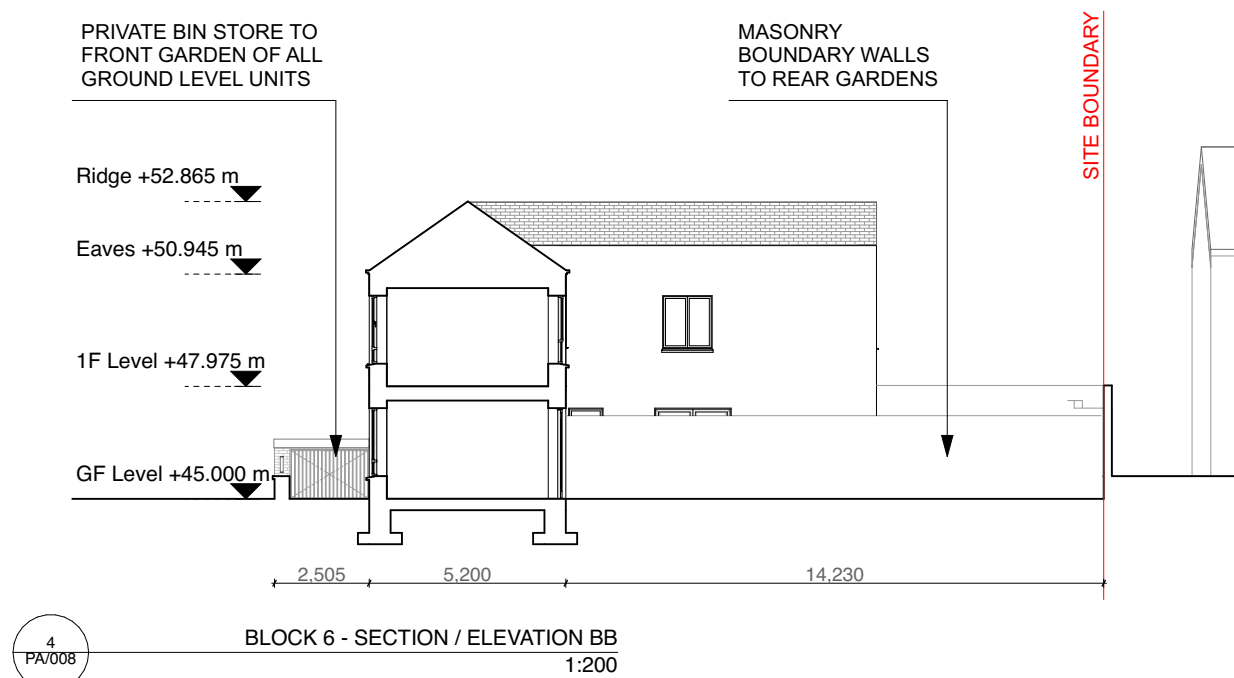
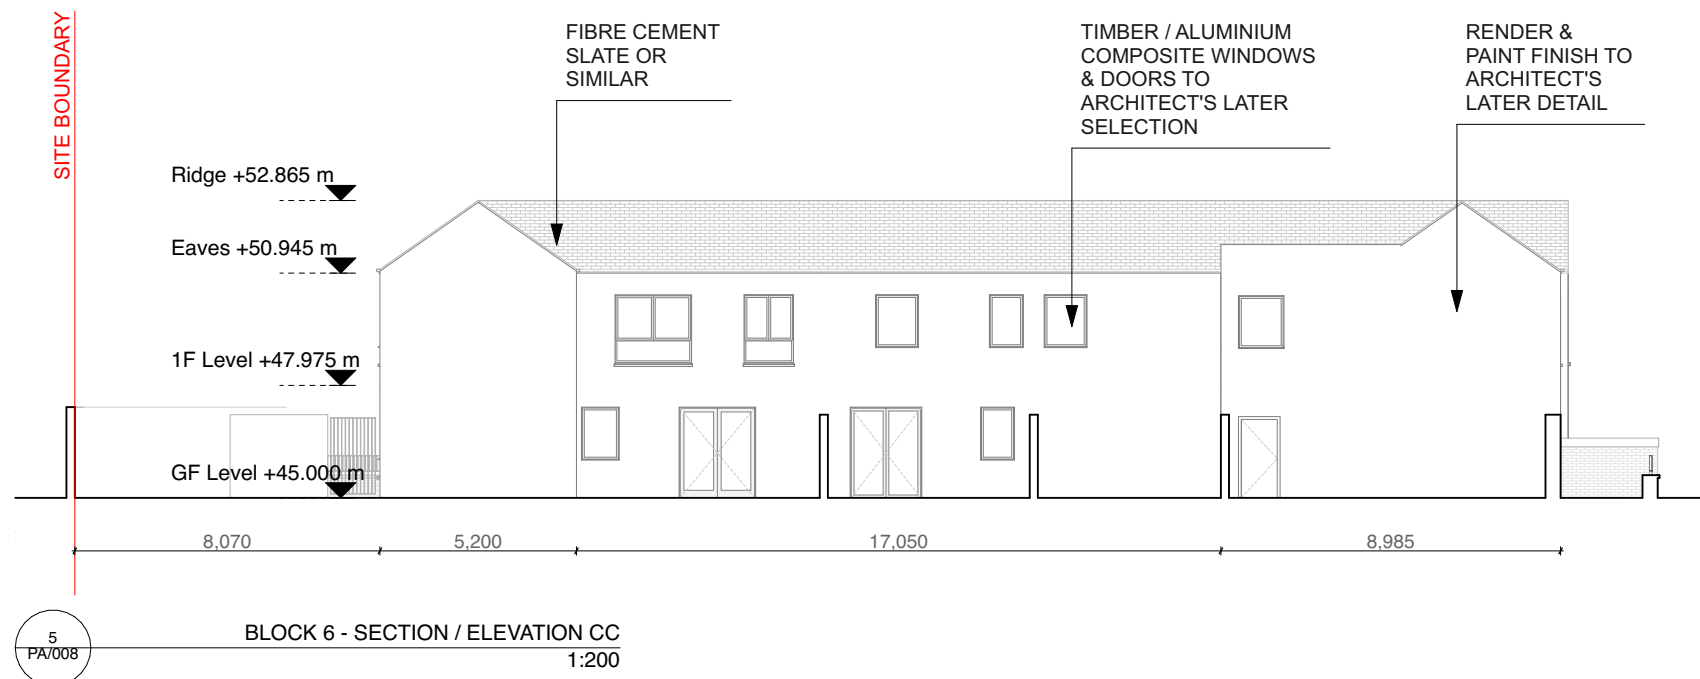


BLOCK 6				
UNIT NO.	UNIT TYPE	BED / PERSON	GROSS INTERNAL AREA	PRIVATE AMENITY SPACE
UNIT 40	B	1B / 2P	60.8m ²	53.1m ²
UNIT 41	A	2B / 3P	74.5m ²	67.1m ²
UNIT 42	C	2B / 4P	81.4m ²	75.2m ²
UNIT 43	G	5B / 9P	1620m ²	244.1m ²

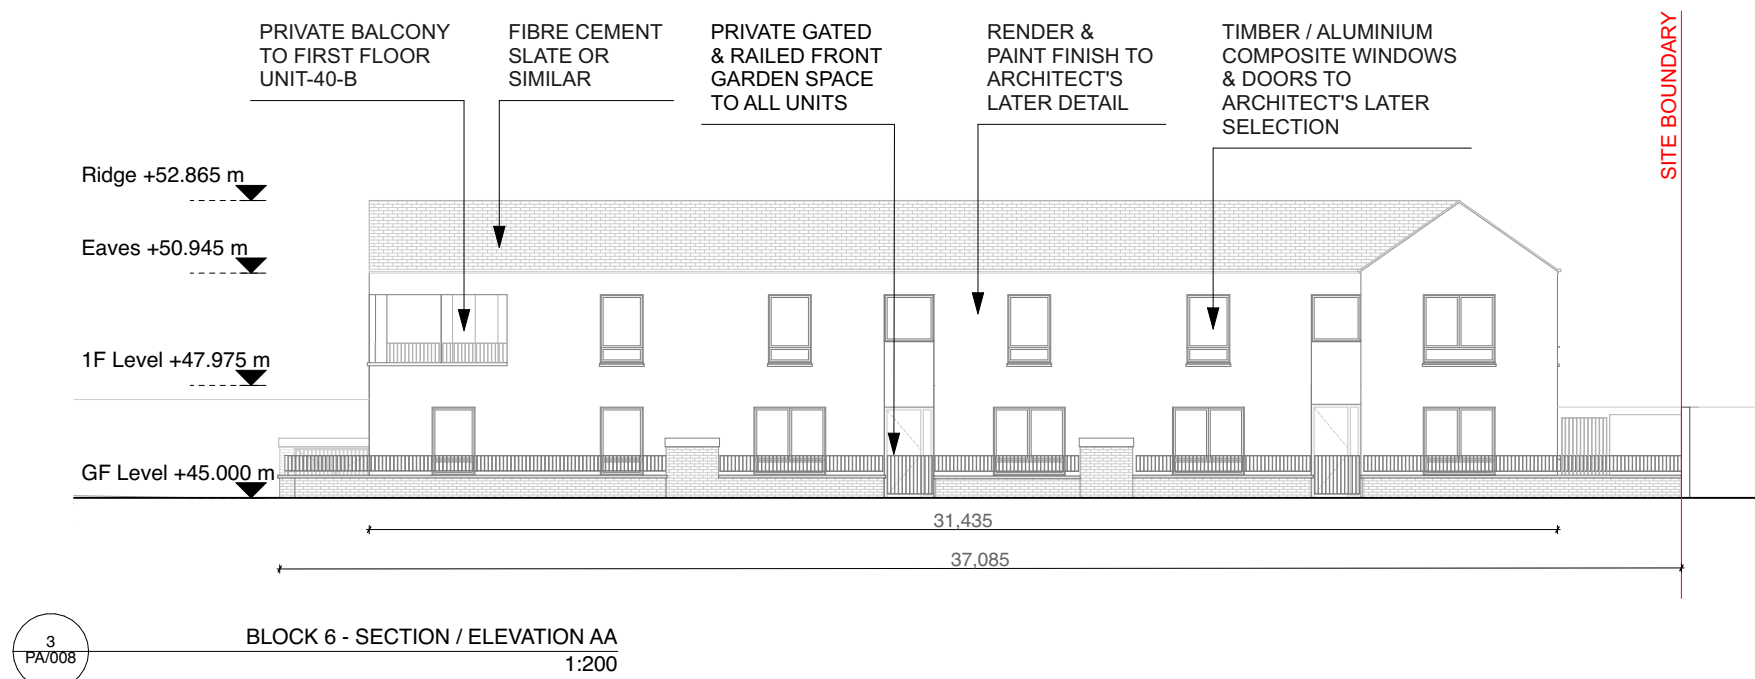

REVISIONS		STATUS		DRAWN	CHECKED
A	25/04/2025	FA	ISSUED FOR APPROVAL		
STATUS : PR - PRELIMINARY ISSUE; FI - FOR INFORMATION; FA - FOR APPROVAL; FP - FOR PRICING; FC - FOR CONSTRUCTION					

PROJECT: Social Housing Development Athenry	
DRAWING: Proposed Block 6	
JOB NO: 2429	CLIENT: Galway County Council
DATE: APR '25	SCALE: 1:200 @ A1 / 1:400 @ A3
PAUL KEOGH ARCHITECTS, CATHEDRAL COURT, NEW ST. DUBLIN 8	
TEL NO: 01 6791551	FAX NO: 01 6793476 E-MAIL: info@pka.ie
DRAWING NO.: 2429 / PA / 008 / A	
NOTIFY ARCHITECT OF ANY DISCREPANCIES - CHECK DIMENSIONS ON SITE - DO NOT SCALE. USE FIGURED DIMENSIONS ONLY - COPYRIGHT RESERVED - PAUL KEOGH ARCHITECTS ©	

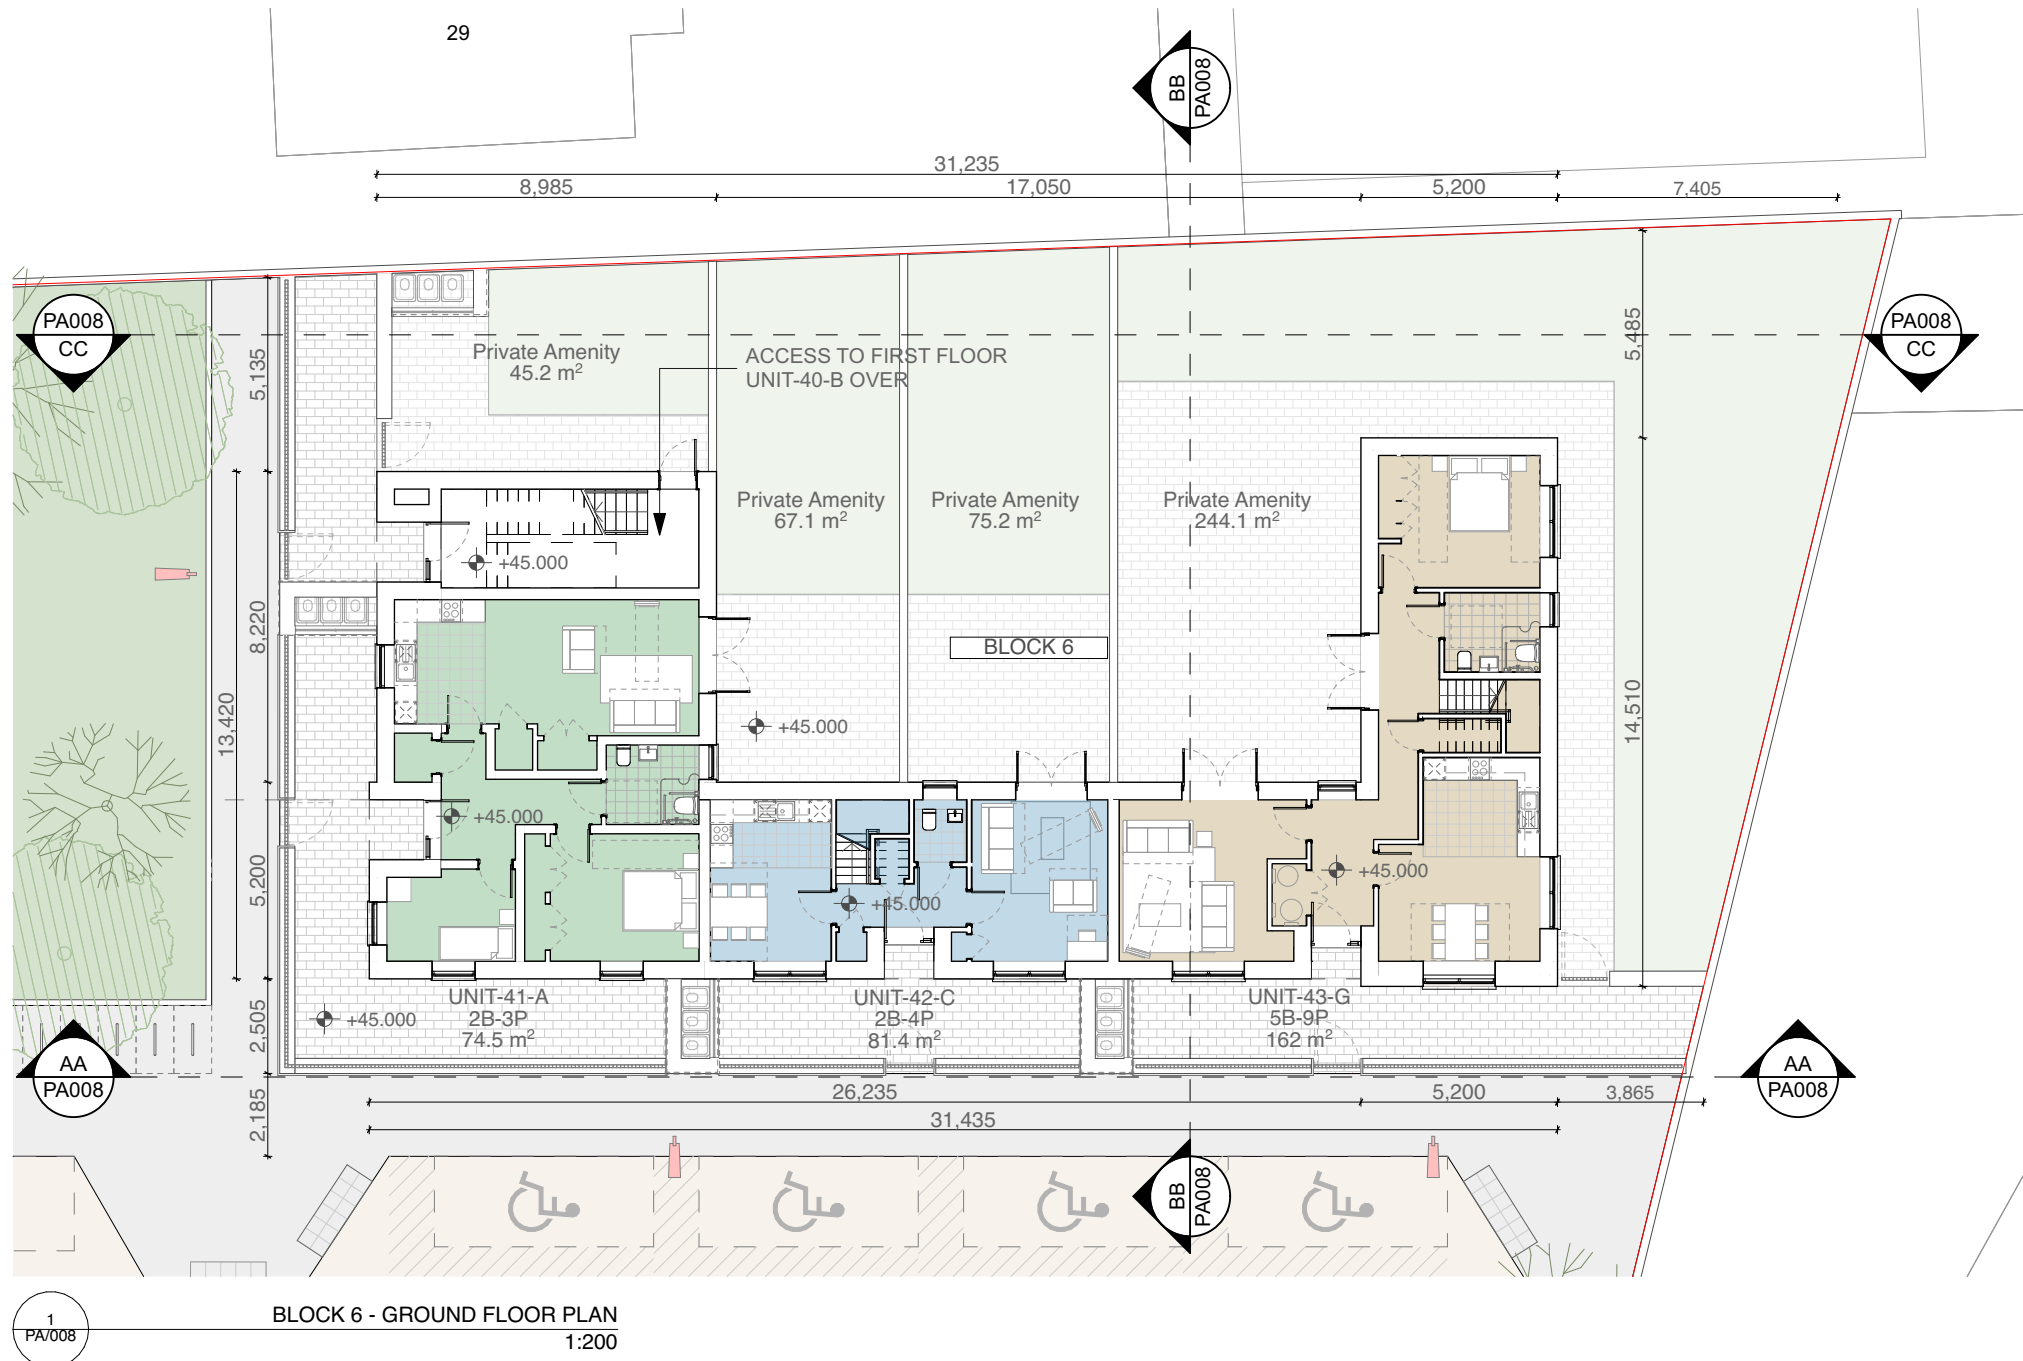