



1 SITE SECTION / ELEVATION AA  
1:250

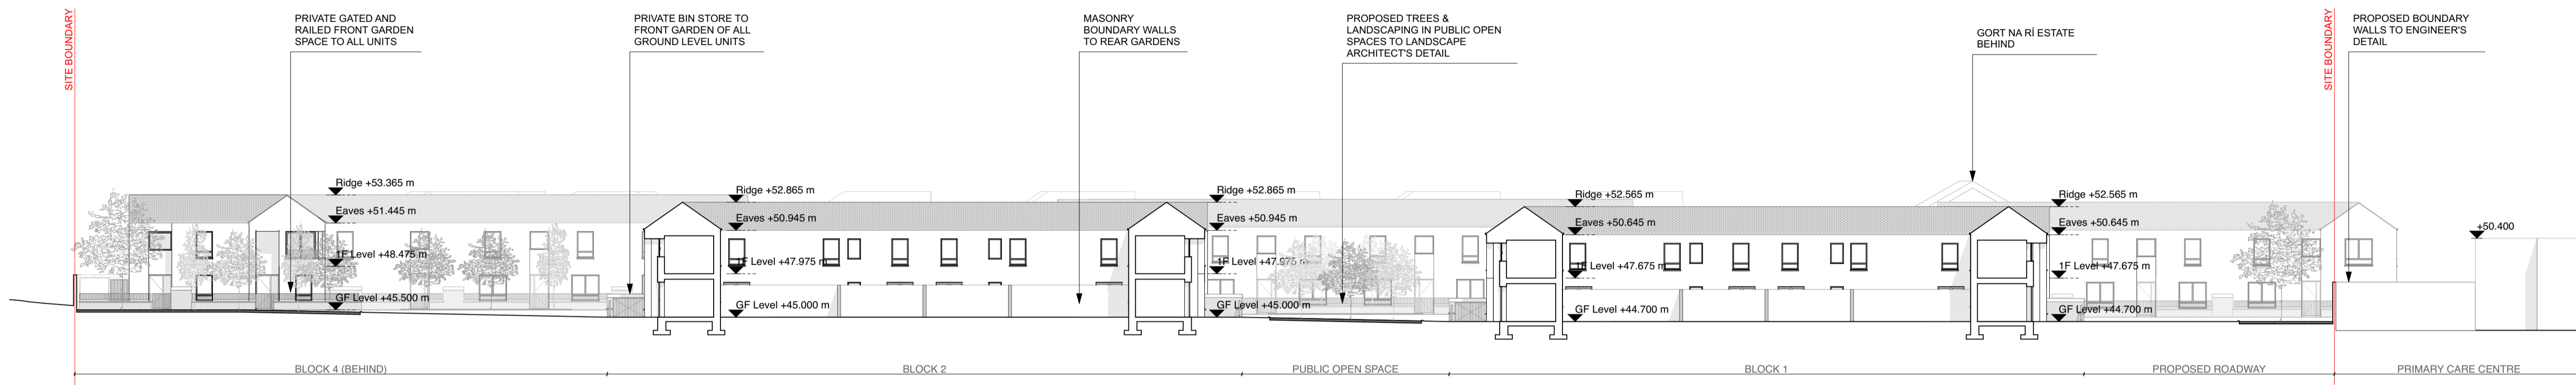

2 SITE SECTION / ELEVATION BB  
1:250



3 SITE SECTION / ELEVATION CC  
1:250

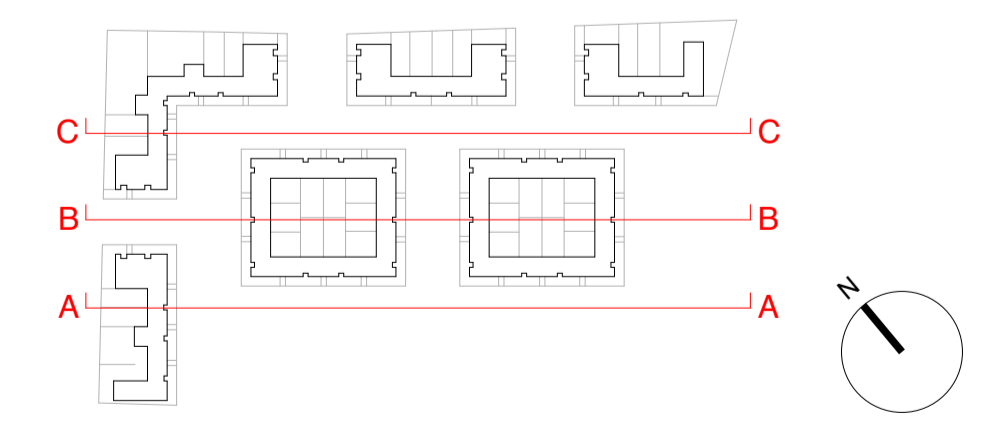

REVISIONS	STATUS	DRAWN	CHECKED
A	25/04/2025 FA ISSUED FOR APPROVAL	KMS	PK

STATUS : PR - PRELIMINARY ISSUE; FI - FOR INFORMATION; FA - FOR APPROVAL; FP - FOR PRICING; FC - FOR CONSTRUCTION

PROJECT: Social Housing Development Athenry  
 DRAWING: Proposed Site Sections / Elevations 01  
 JOB NO: 2429 CLIENT: Galway County Council  
 DATE: APR '25 SCALE: 1:250 @ A1 / 1:500 @ A3  
 PAUL KEOGH ARCHITECTS, CATHEDRAL COURT, NEW ST. DUBLIN 8  
 TEL NO: 01 6791551 FAX NO: 01 6793476 E-MAIL: info@pka.ie

**DRAWING NO.: 2429 / PA / 009 / A**

NOTIFY ARCHITECT OF ANY DISCREPANCIES - CHECK DIMENSIONS ON SITE - DO NOT SCALE.  
 USE FIGURED DIMENSIONS ONLY - COPYRIGHT RESERVED - PAUL KEOGH ARCHITECTS ©