



PLACE Map

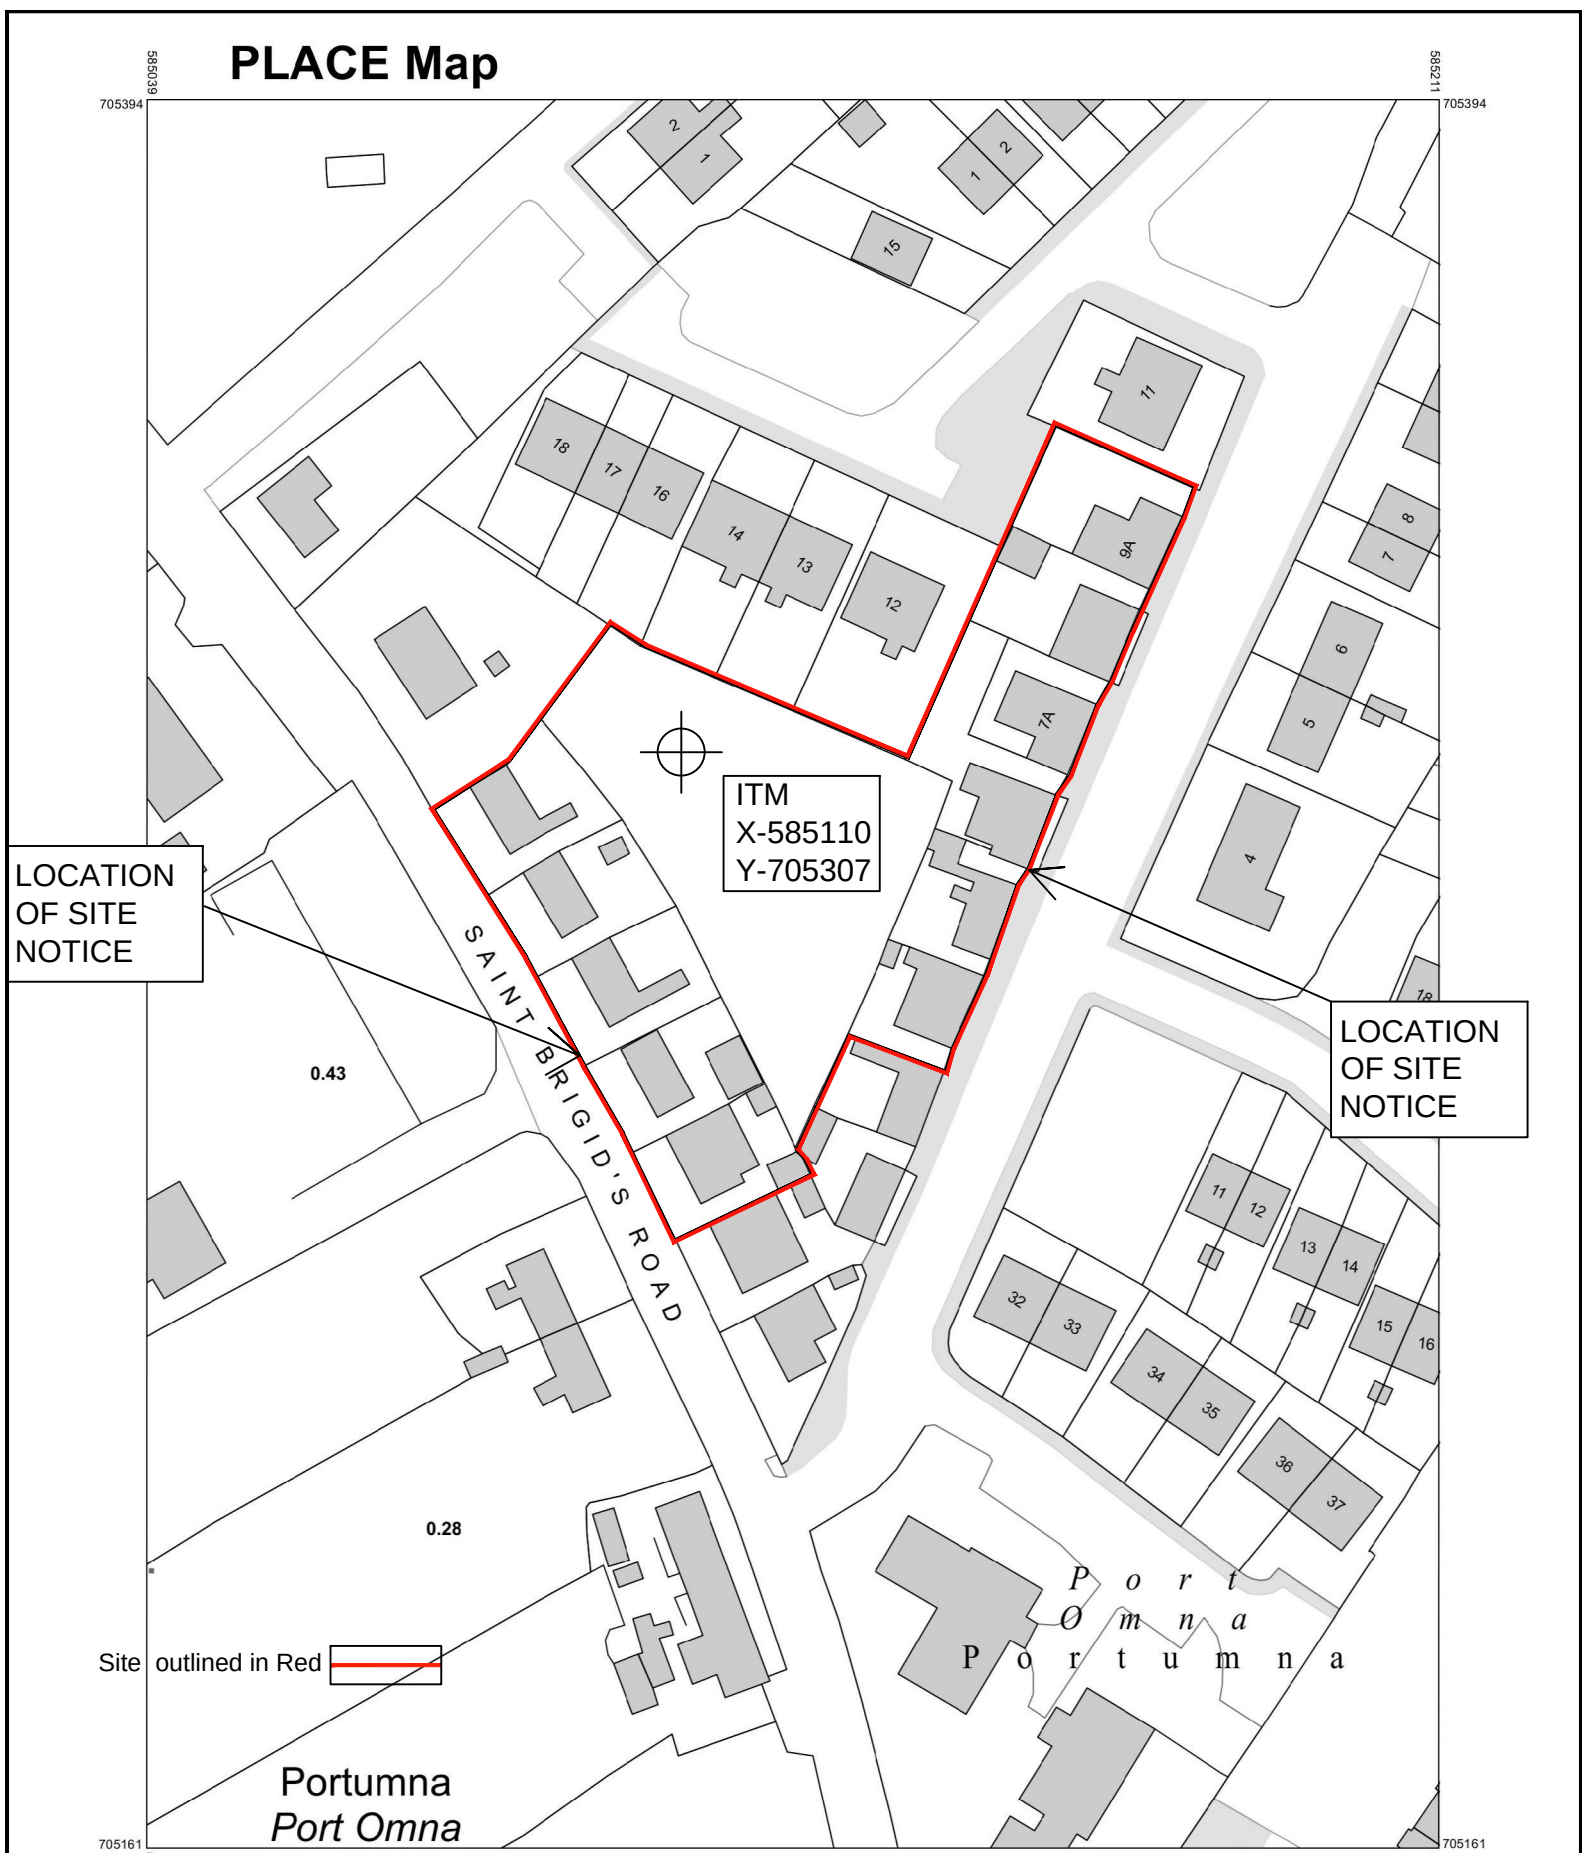

LOCATION OF SITE NOTICE

LOCATION OF SITE NOTICE

Site outlined in Red

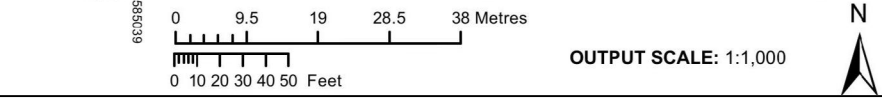

ISSUED FOR PLANNING

CLIENT: Galway County Council
PROJECT: 11 Unit Social Housing Scheme Refurbishment
St. Brigid's Road, Portumna
TITLE: Site Location Map

(c) Tailte Éireann - Surveying
License No.: CYAL500382611

Code	Originator	Zone	Level	Type	Role	Number	Status	Revision
2756	HLA	00	ZZ	DR	A	0001	S8	
SCALE: 1:1000 A4 DATE: May 2025								
HASETT LEYDEN ASSOCIATES ARCHITECTS & CIVIL ENGINEERS								
ROSLAVAN SHOPPING CENTRE TULLA ROAD, ENNIS, CO. CLARE Tel: 085-8828422 (V95 YN93)								

© Tailte Éireann, 2024
All rights reserved

CENTRE COORDINATES:
ITM 585125,705278

PUBLISHED: 20/12/2024 ORDER NO.: 50440778_1

MAP SERIES: 1:2,500 MAP SHEETS: 3754-C

CAPTURE RESOLUTION:
The map objects are only accurate to the resolution at which they were captured. Output scale is not indicative of data capture scale. Further information is available at: www.tailte.ie; search 'Capture Resolution'

LEGEND: To view the legend visit www.tailte.ie and search for 'Large Scale Legend'



Tailte Éireann