

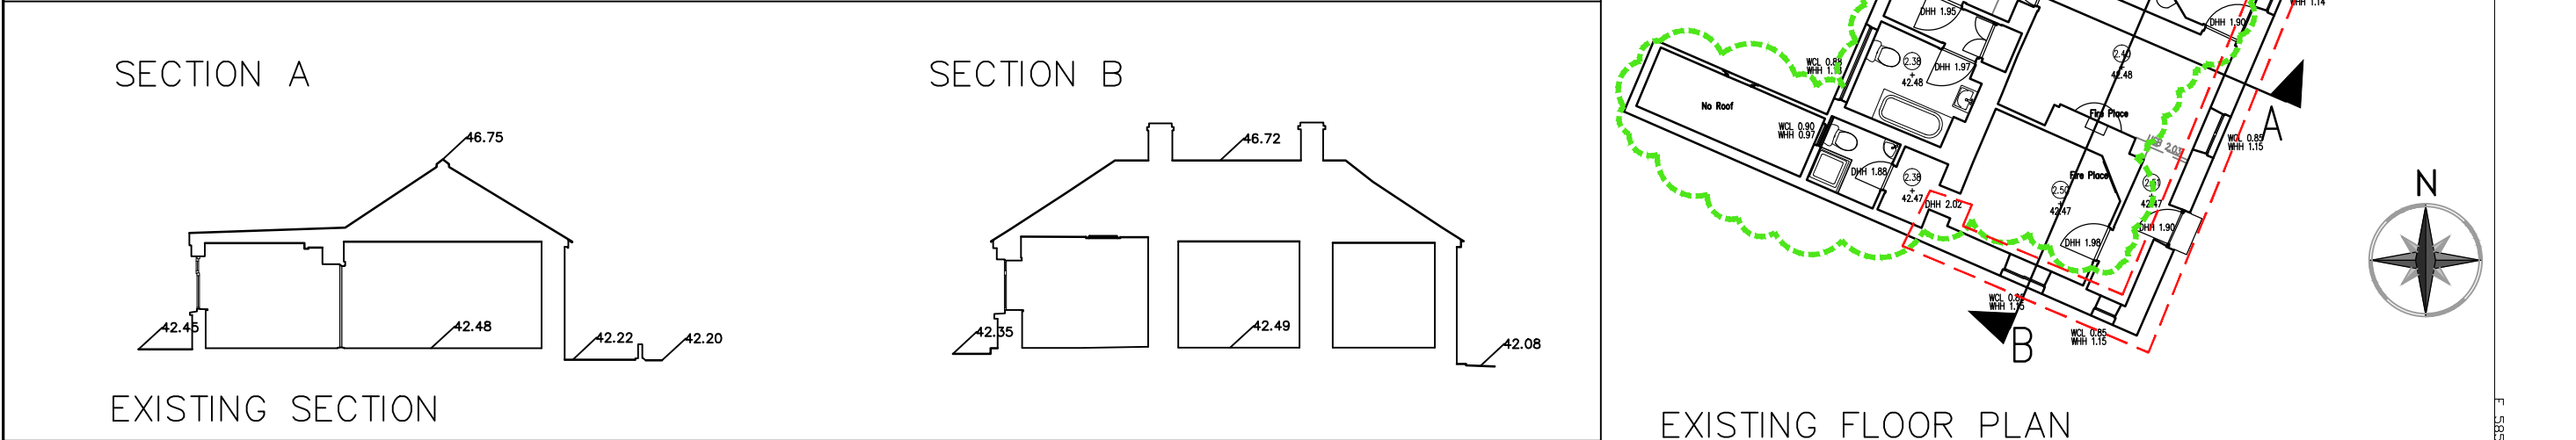


EXISTING LAYOUT

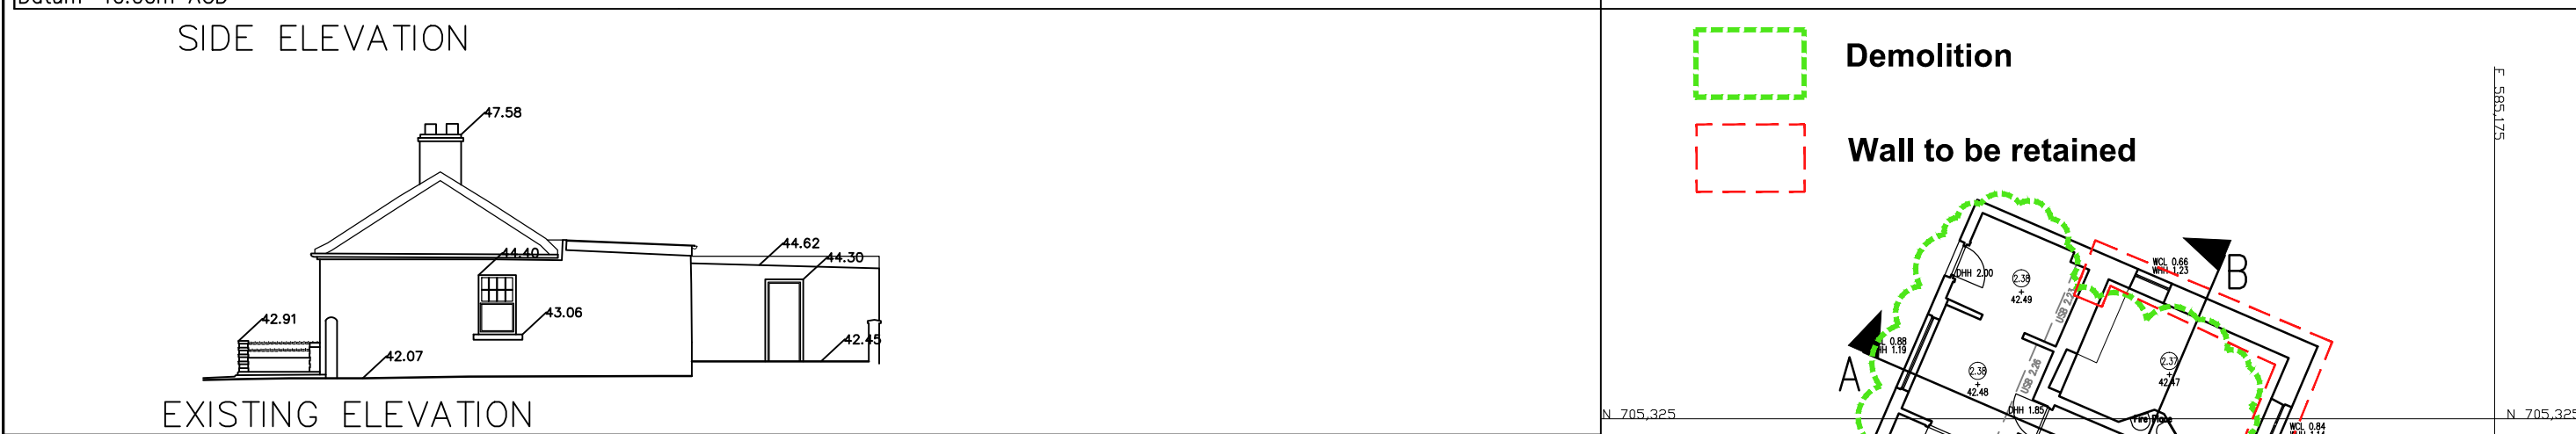

PROPOSED LAYOUT

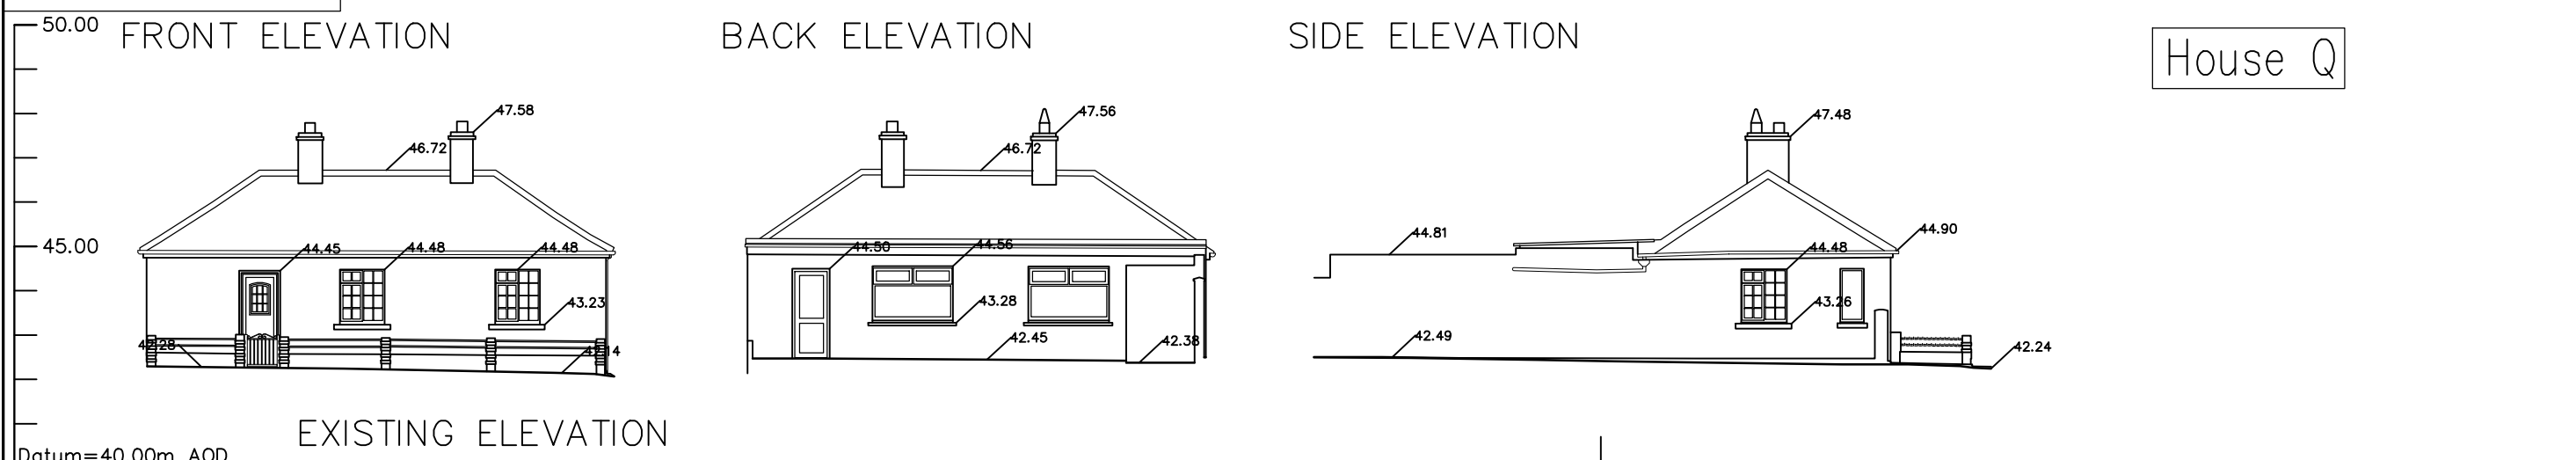