

Site Location Map



Tailte
Éireann

**CENTRE
COORDINATES:**
ITM 584947,704586

PUBLISHED:
20/05/2025

ORDER NO.:
50467461_1

MAP SERIES:
6 Inch Raster
6 Inch Raster
6 Inch Raster

MAP SHEETS:
GY126
GY127
TY003

COMPILED AND PUBLISHED BY:
Tailte Éireann,
Phoenix Park,
Dublin 8,
Ireland.
D08F6E4

www.tailte.ie

Site Location Map
Job No: 2390. Prepared by:

Simon J Kelly Architects



21 Middle Street,
Galway

+353 91 56 2949

Cox's Yard,
Westport, Mayo

+353 98 24 414

mail@sjk.ie
www.sjk.ie

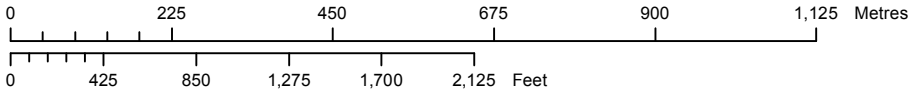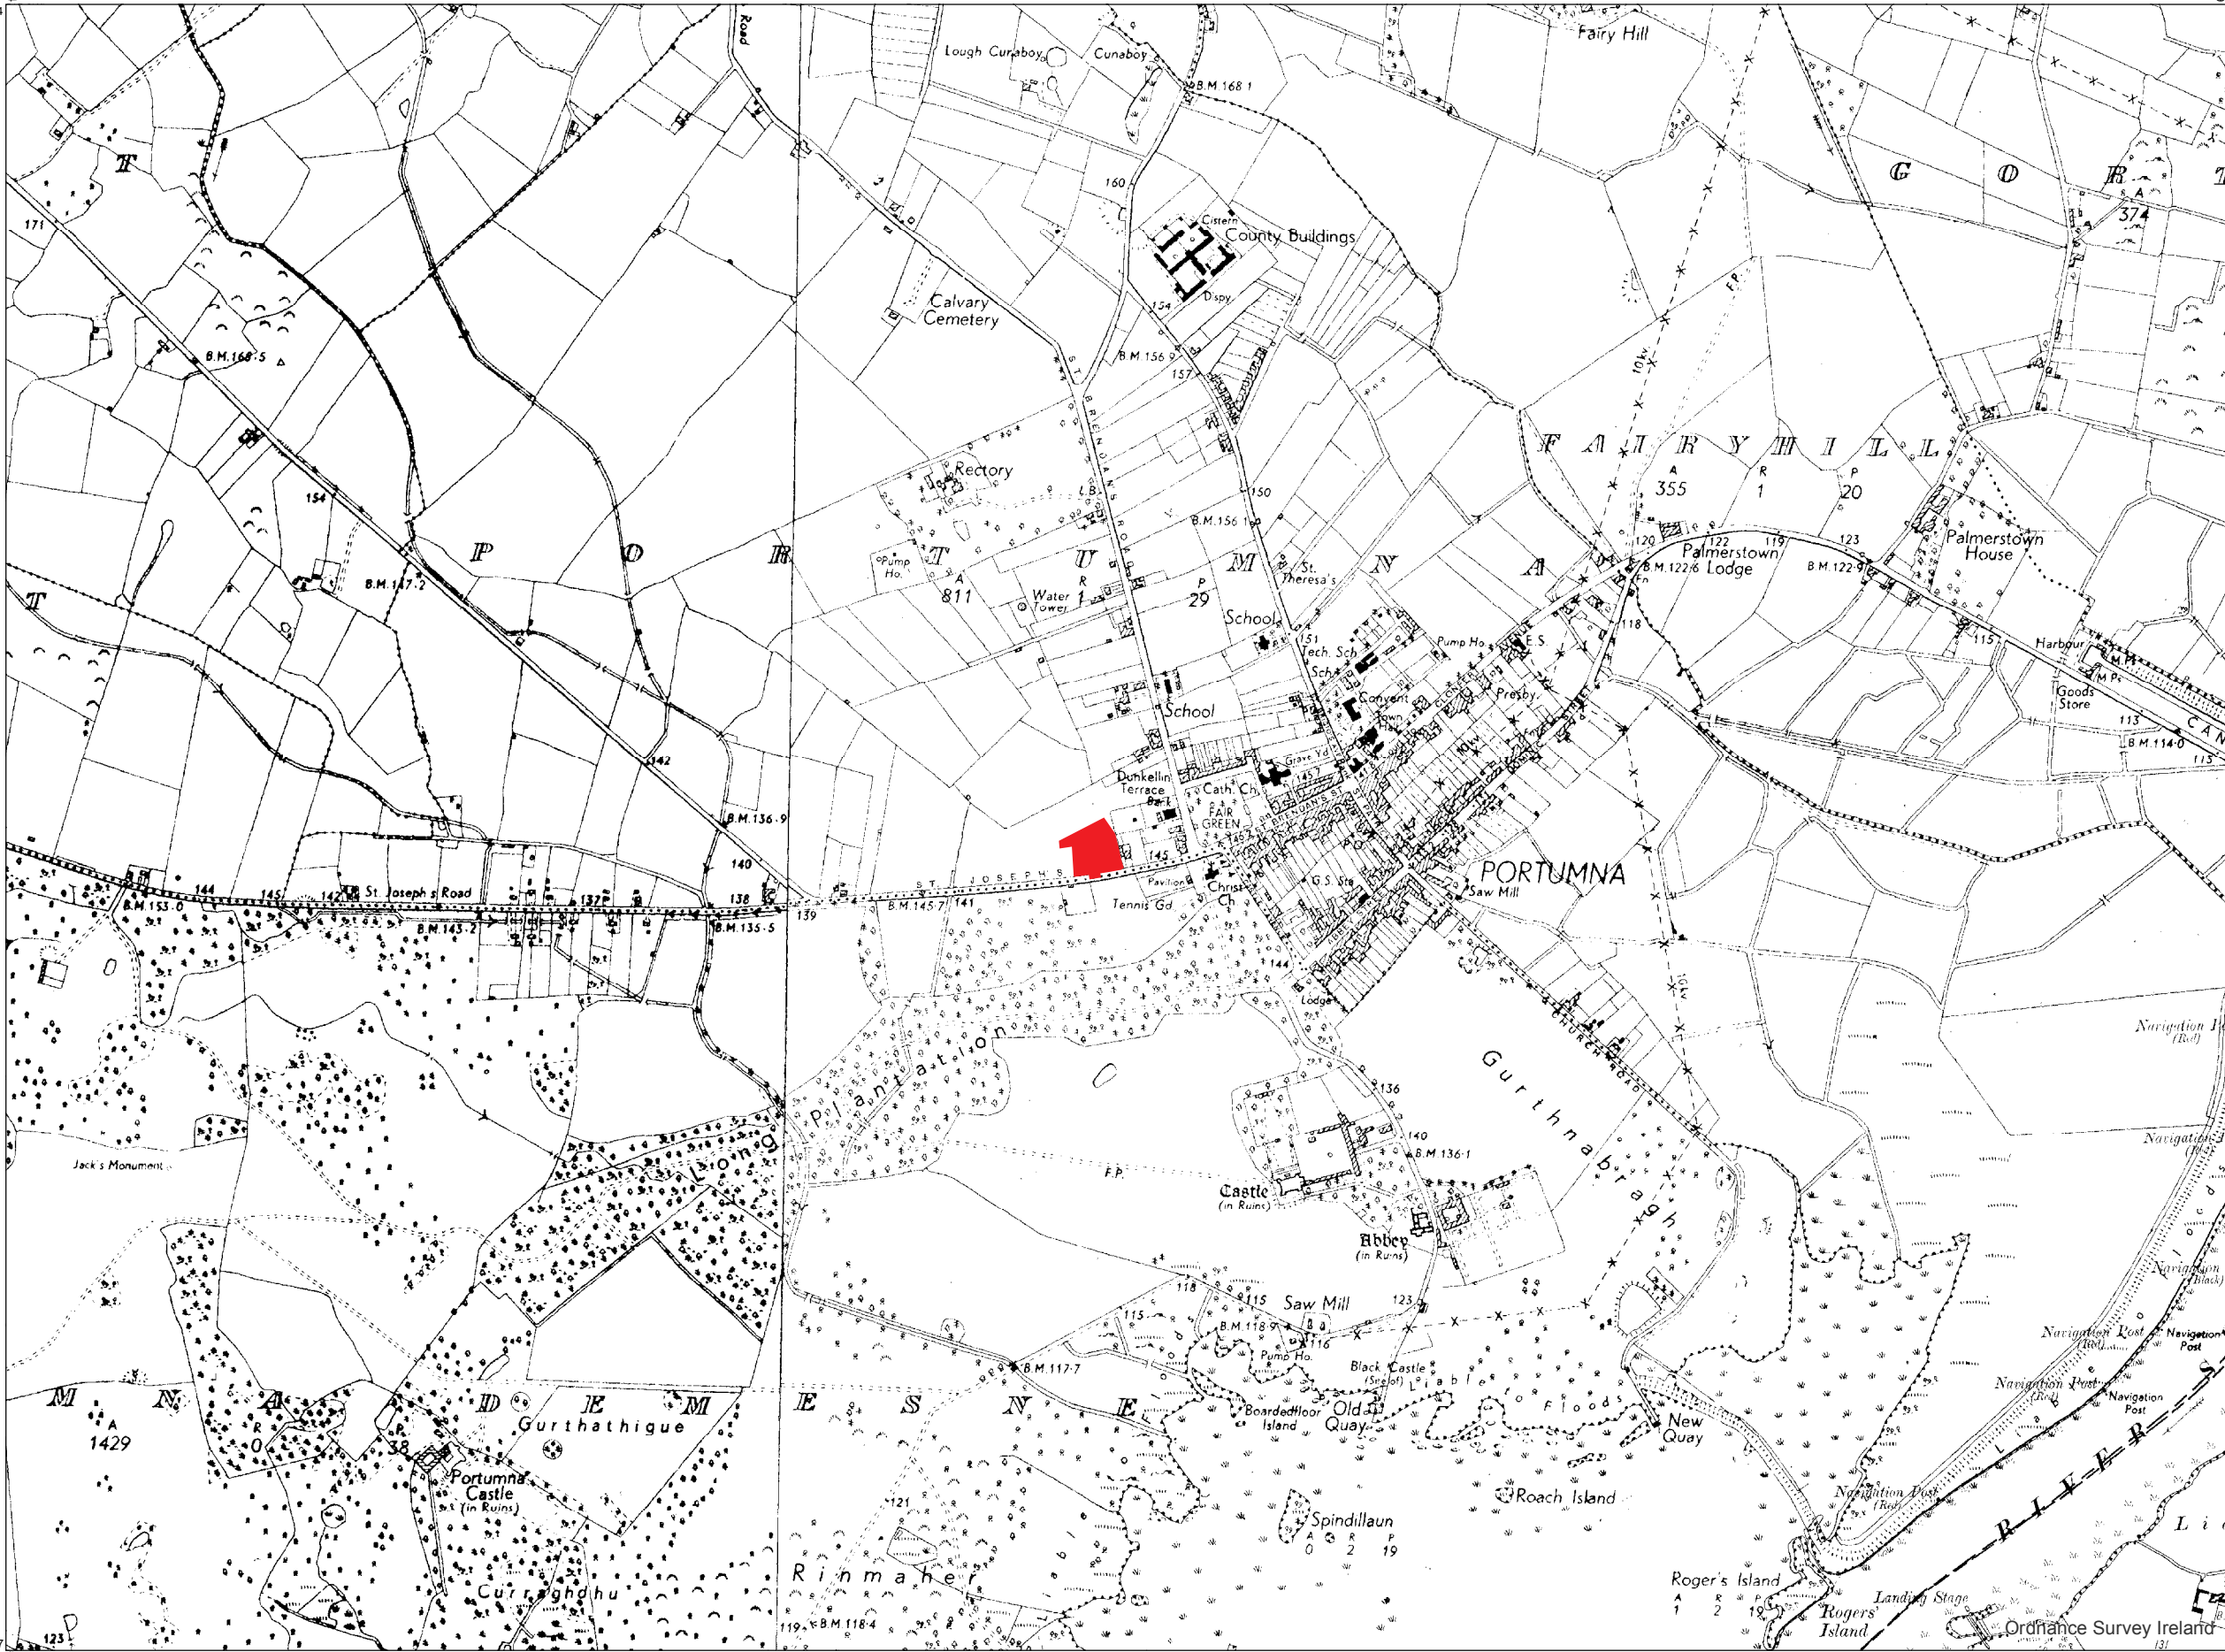

OUTPUT SCALE: 1:10,560

CAPTURE RESOLUTION:
The map objects are only accurate to the resolution at which they were captured. Output scale is not indicative of data capture scale. Further information is available at: www.tailte.ie; search 'Capture Resolution'

LEGEND:
To view the legend visit www.tailte.ie and search for 'Large Scale Legend'

