




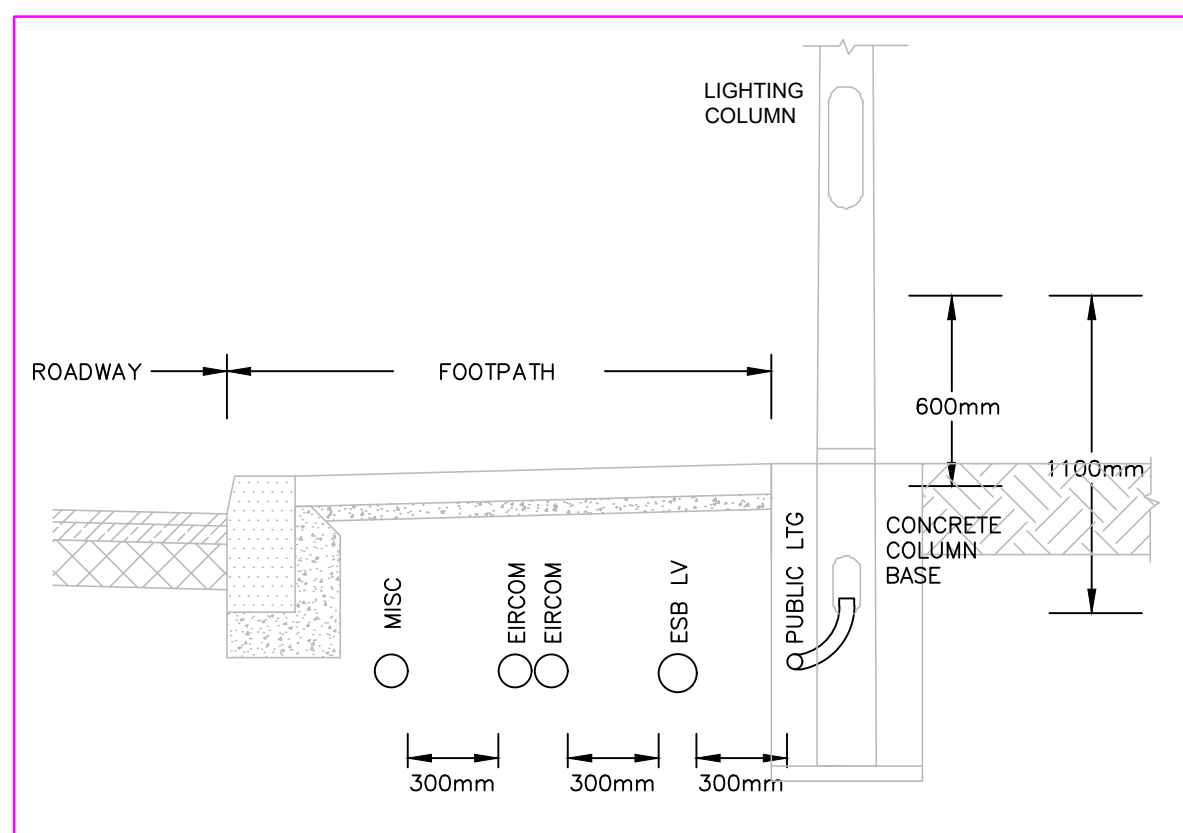

○ TYPICAL CROSS SECTION OF UNDERGROUND SERVICES AT LIGHTING COLUMN
N.T.S. (A1)

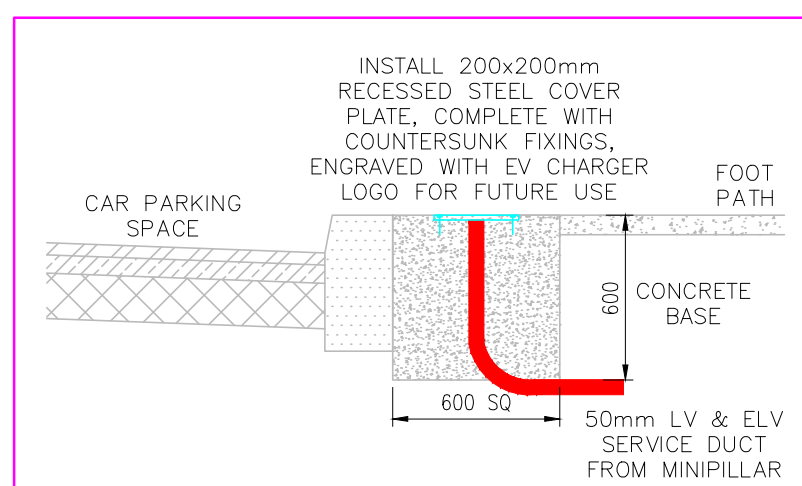

○ TYPICAL EV CHARGER BASE DETAIL
N.T.S. (A1)

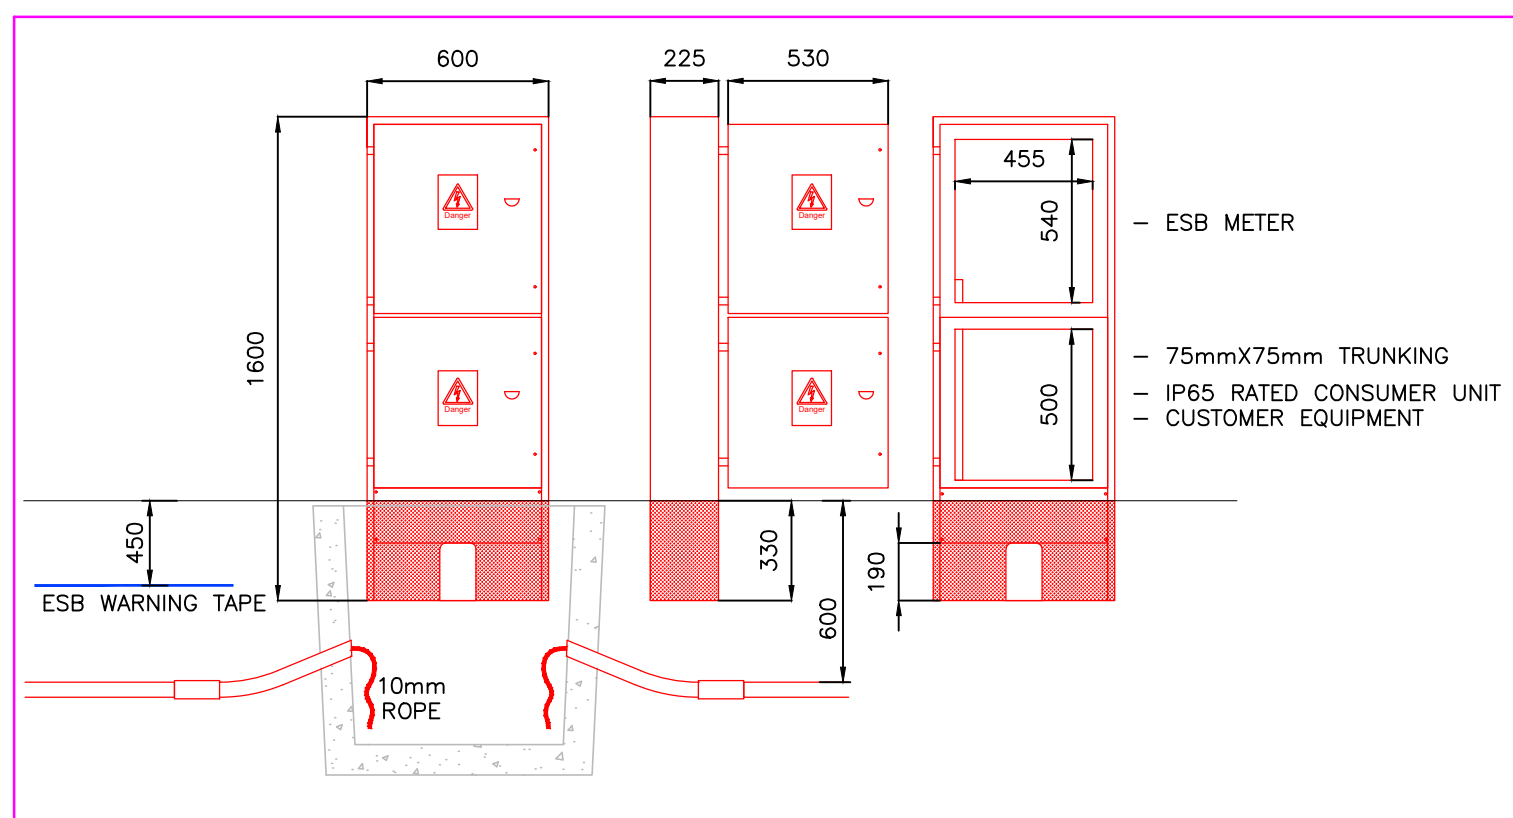

○ THREE PHASED EV METERED CABINET DETAIL
N.T.S. (A1)

- | |
|--|
| General Notes |
| A. DO NOT SCALE FROM THIS DRAWING-WORK ONLY FROM FIGURED DIMENSIONS. |
| B. ALL ERRORS & OMISSIONS TO BE REPORTED TO THE CONSULTING ENGINEER |
| C. THIS DRAWING IS TO BE READ IN CONJUNCTION WITH ARCHITECTS AND STRUCTURAL ENGINEER'S DRAWINGS. |
| D. REFER TO DOCUMENT REGISTER FOR DESCRIPTION OF STATUS CODES. |

C01	A3	May 25	Part 8 Submission		K.M.
P02	S3	May 25	Stage 1 Revised Scheme		K.M.
P01	S3	Mar, 25	Stage 1 Information		K.M.
Rev	Status	Date	Description		D.E.

Client	Galway County Council
Project Title	St. Joseph's Road Portumna Co. Galway

Drawing Title	Proposed EV Infrastructure
---------------	----------------------------



Dublin	01 4872300
Cork	021 2375080
Roscommon	090 6602380
Website	www.varming.ie



Revision	Project Drawing Reference		
C01	24768-VCE-ZZ-ZZ-DR-E-1002		
Status	Varning Project Number		
A3	24768		
Date	Checked By	Drawn By	Scale
Mar. '25	J.G.	K.M.	1:500 @ A1