


Project: **Creggs Pedestrian Crossing**


Title: GCC-Creggs 000 - Location Map - Rev B

© Tailte Éireann

Date: 17/06/2025
Scale: 1:80,000 @ A3

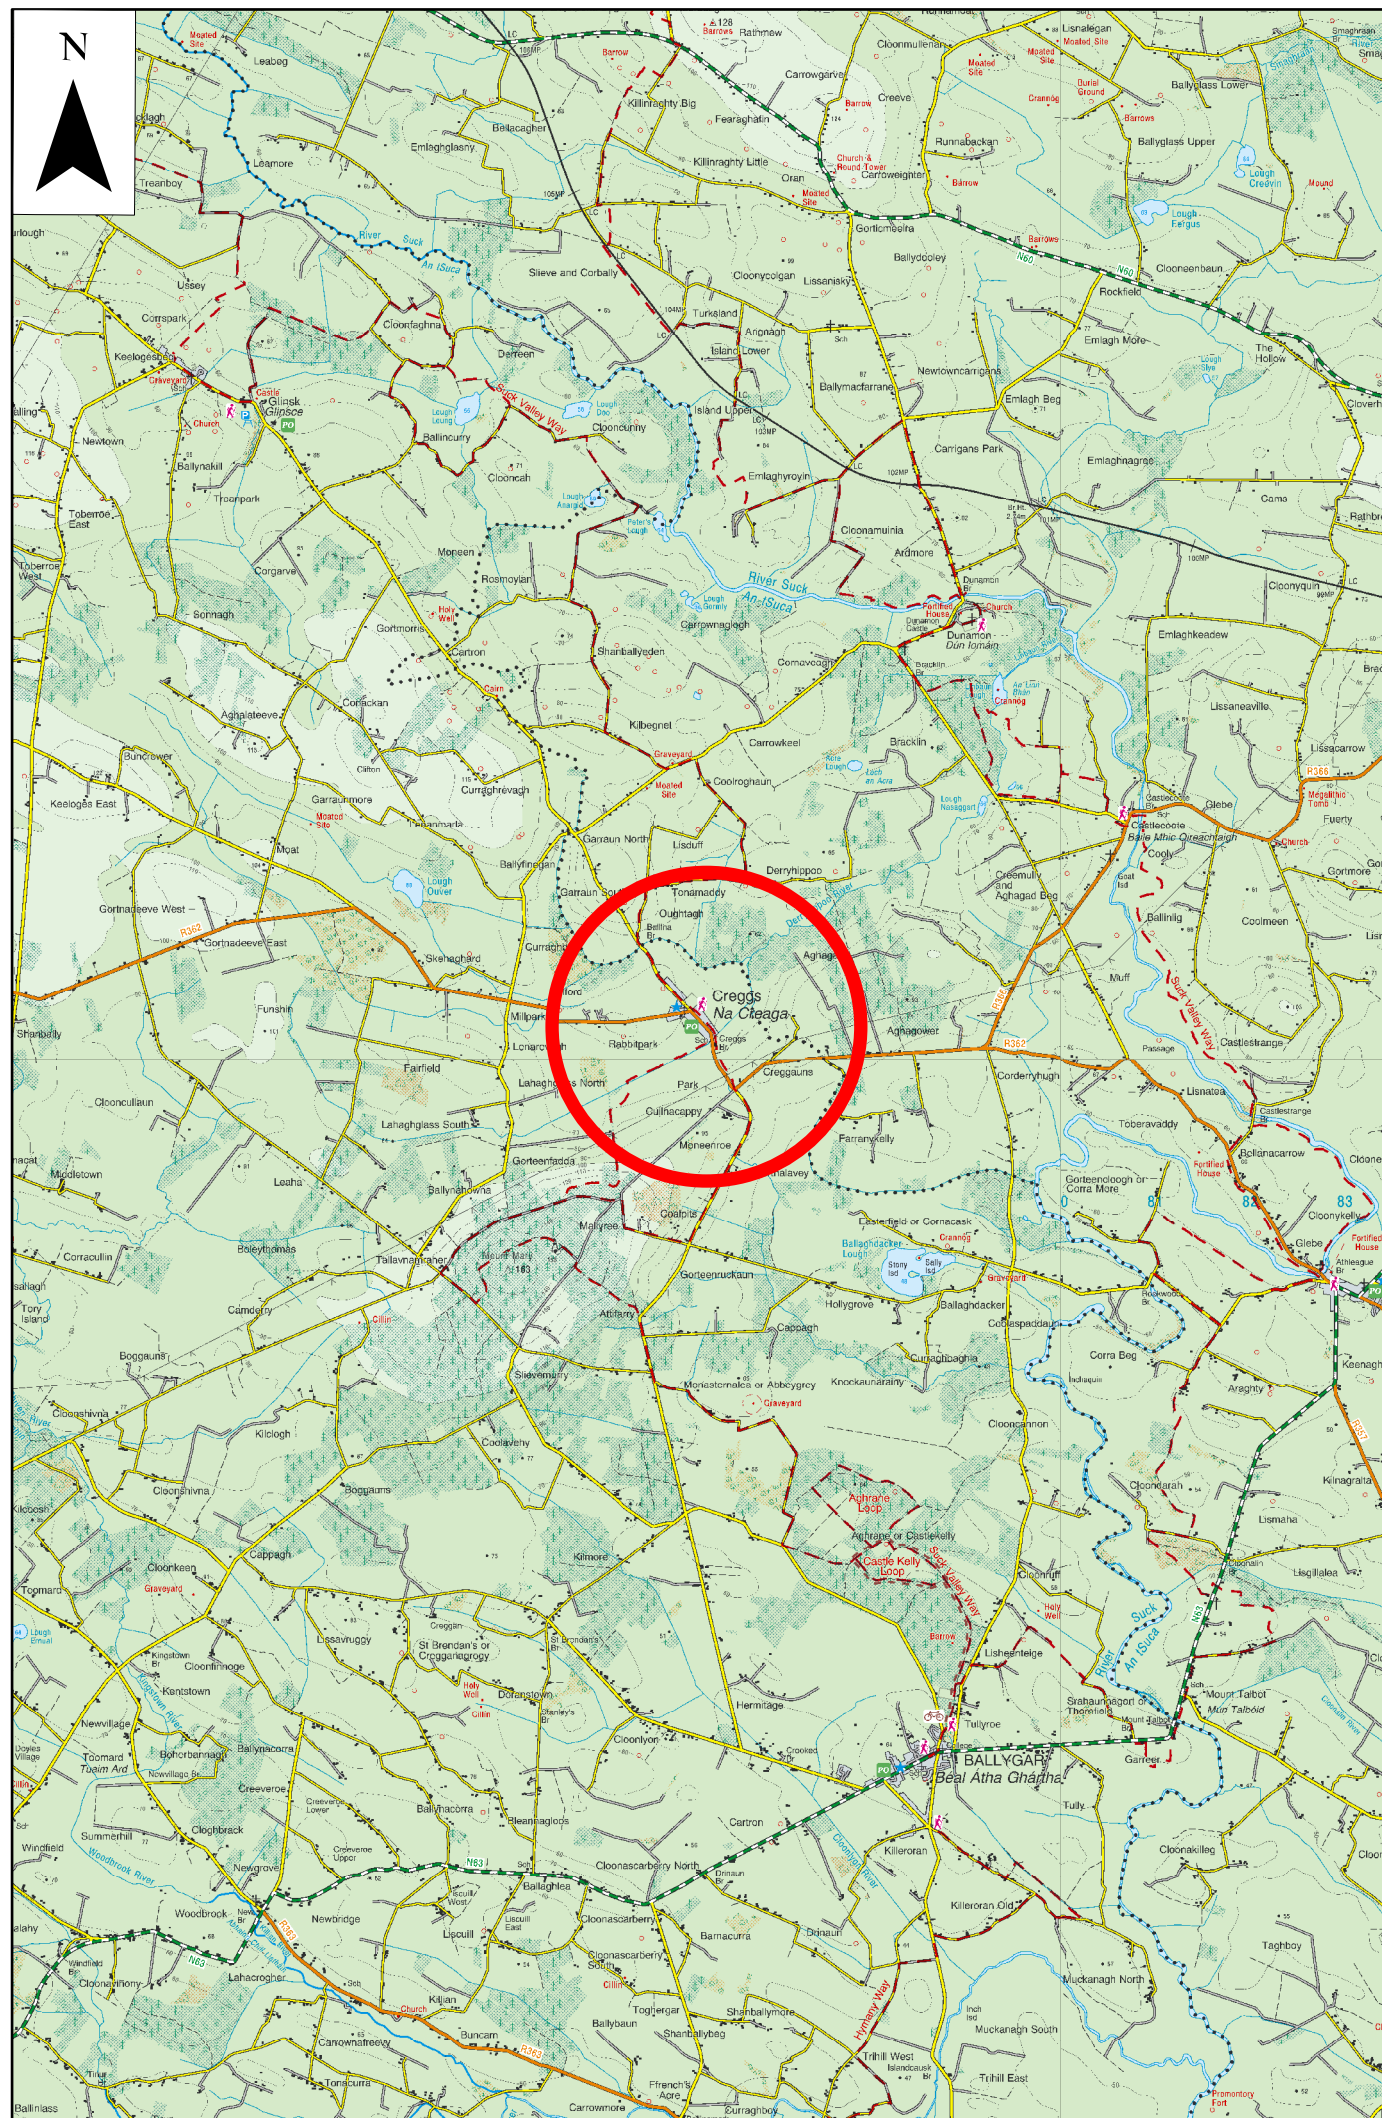

Comhairle Chontae na Gaillimhe
Galway County Council

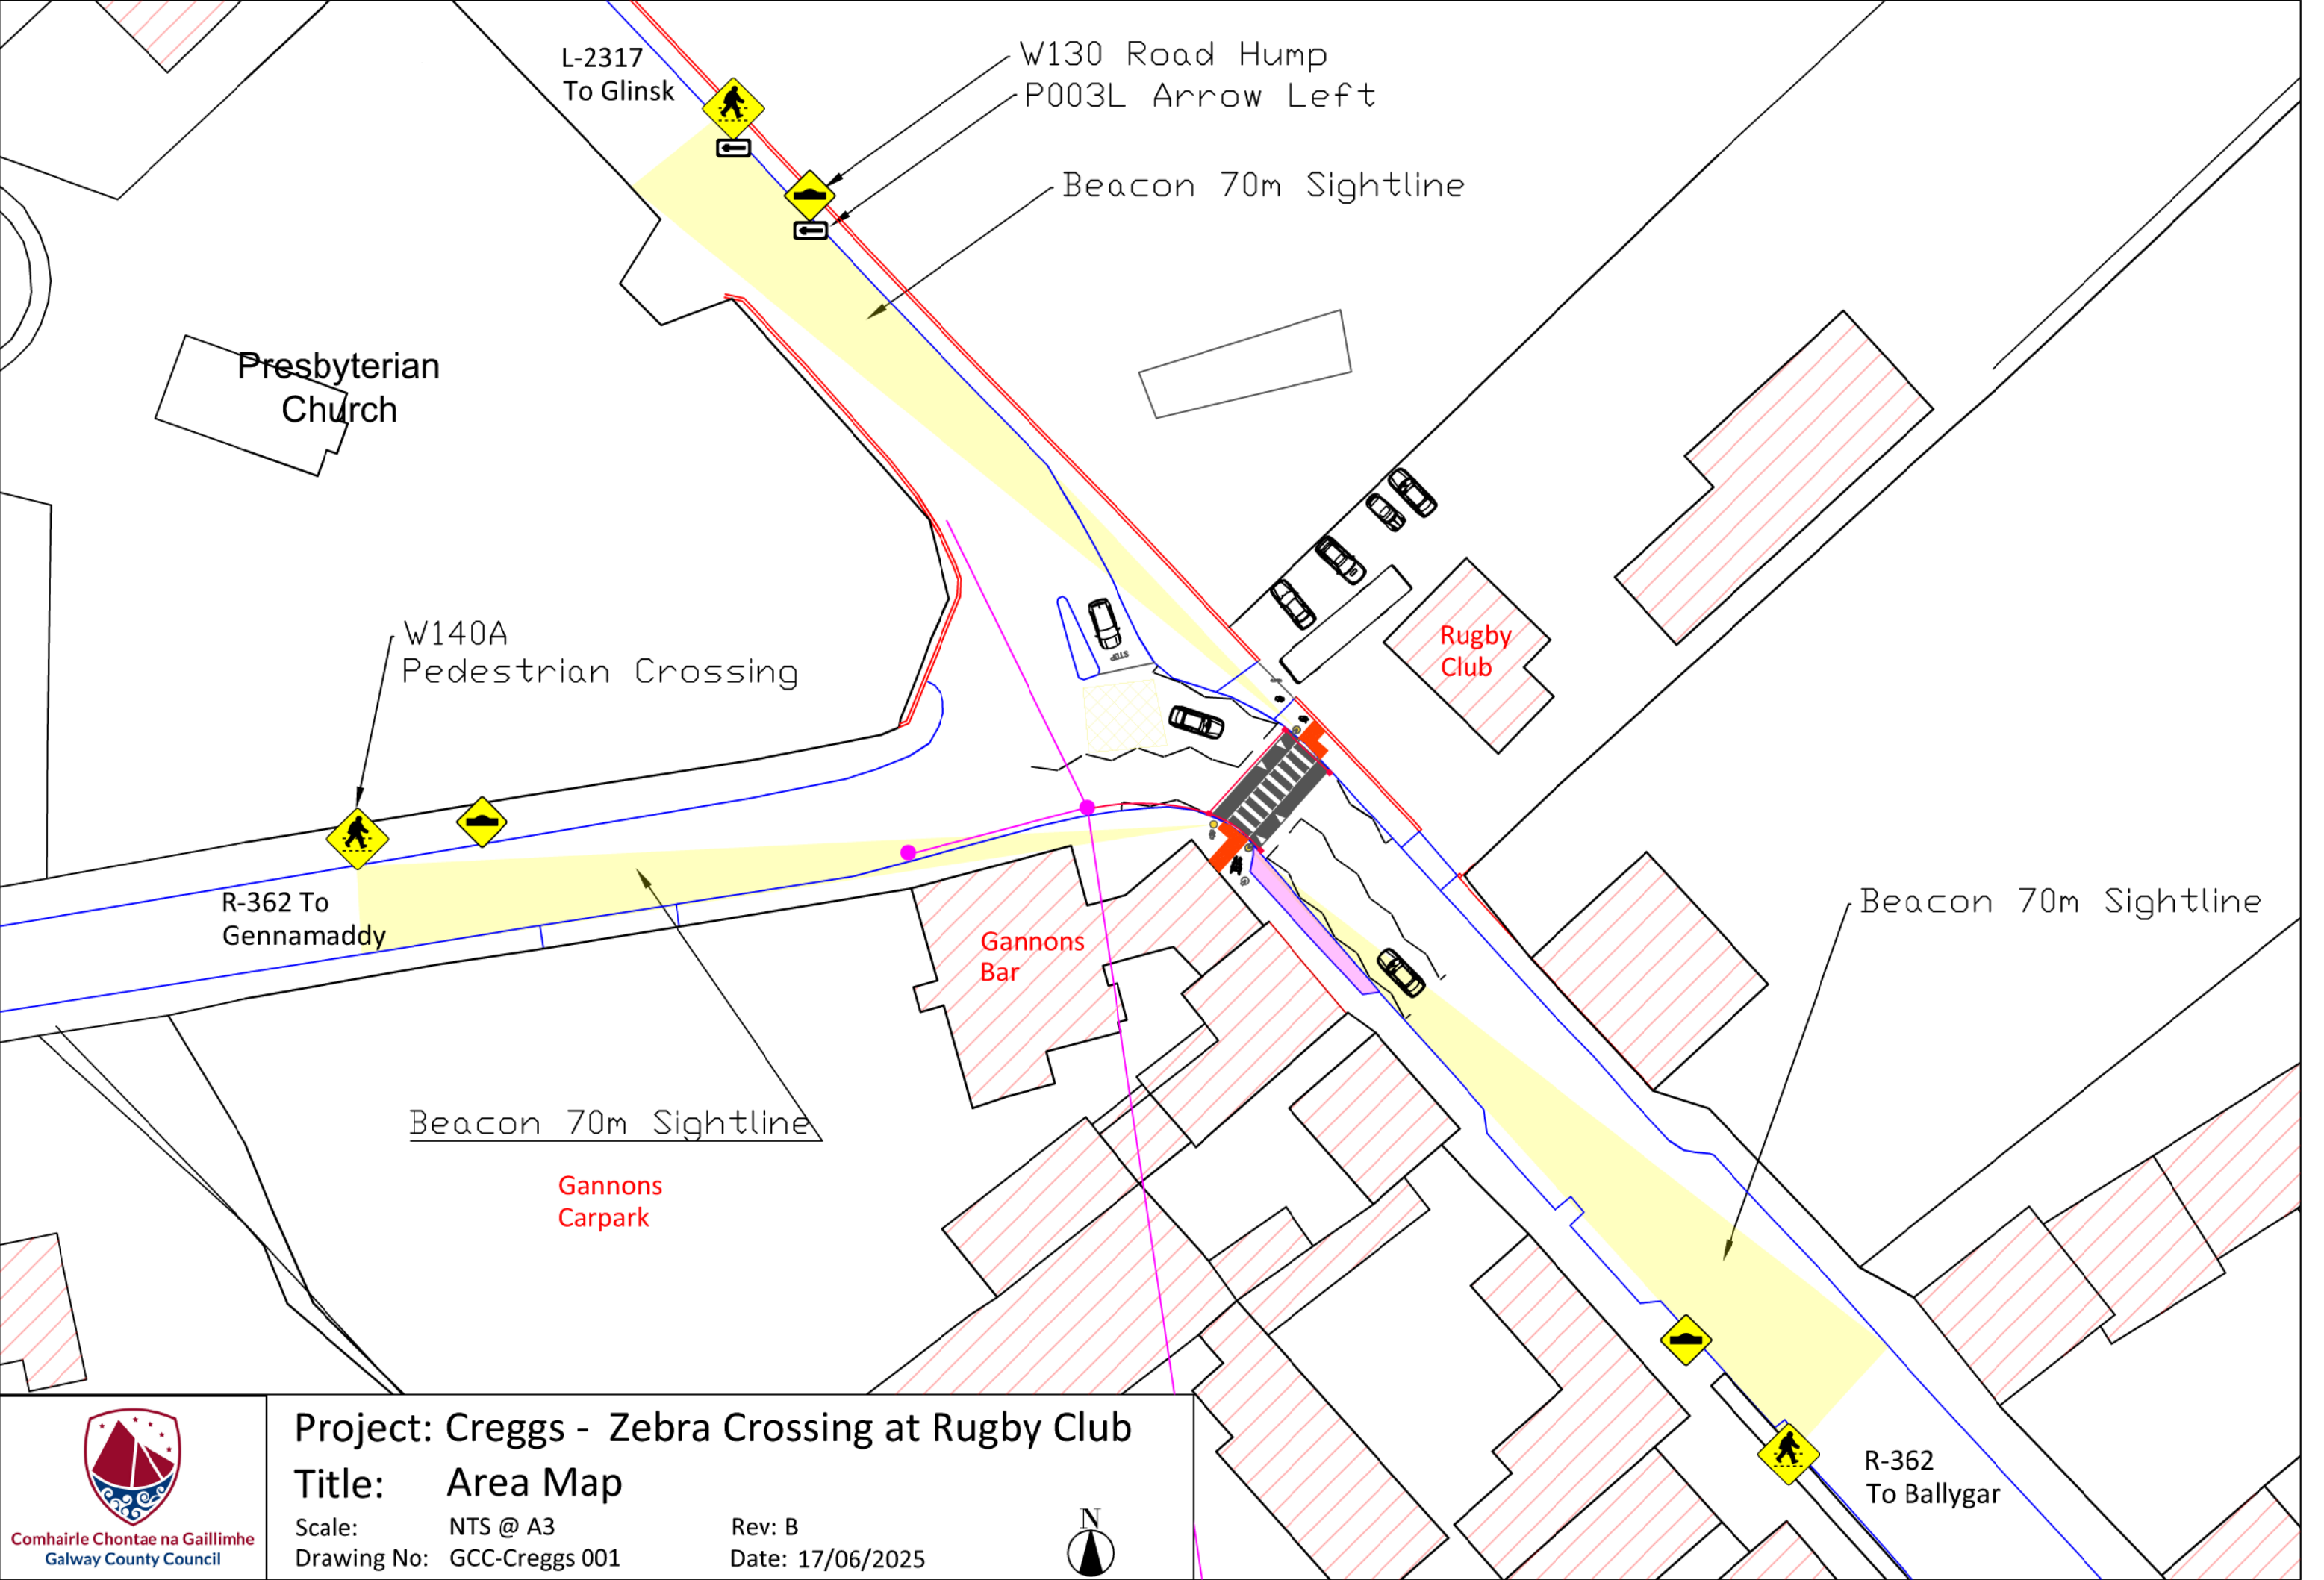

Rugby Club

Main Vehicle & Pedestrian Entrance for Rugby Club

Zebra Crossing (2.4m wide)

Amber beacon on a Public lighting column

Existing Parking spaces to be removed as part of works

4.241m

75mm Tabletop Ramp

New Drainage

Tactile Paving

Existing Drainage

STOP

Additional Amber beacon for enhanced visibility

Gannons Bar



Comhairle Chontae na Gaillimhe
Galway County Council

Project: Creggs - Zebra Crossing at Rugby Club

Title: Zebra Crossing Layout

Scale: NTS @ A3

Drawing No: GCC-Creggs 002

Rev: B

Date: 17/06/2025



Rugby Club

Yellow Box RRM 020

Zigzag Markings and
Terminal Lines, RPC 002

Zebra Crossing (2.4m wide)
on a 75mm Tabletop Ramp

Zigzag Markings and
Terminal Lines, RPC 002

Transverse Line
(RRM 018)

Gannons
Bar



Comhairle Chontae na Gaillimhe
Galway County Council

Project: Creggs - Zebra Crossing at Rugby Club

Title: Zebra Crossing - Road Lining


Scale: NTS @ A3

Drawing No: GCC-Creggs 003


Rev: B

Date: 17/06/2025



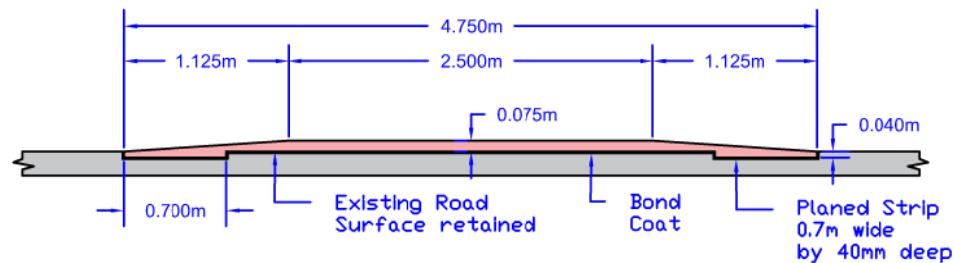

Section A-A

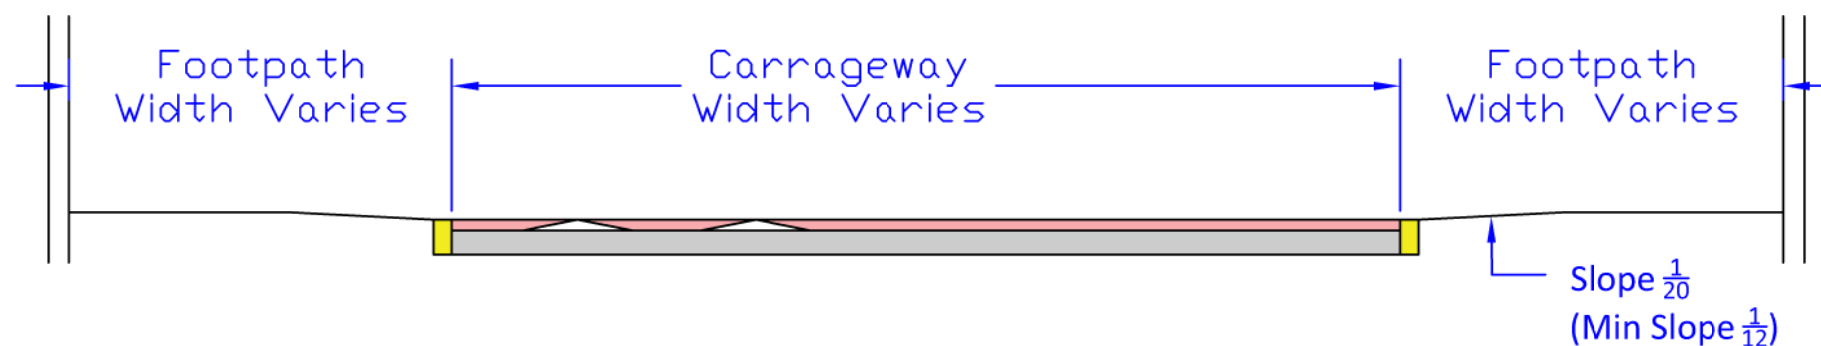

Elevation


Notes:

Ramp Wearing Course: 40mm of Black SMA with 30% red chippings or similar approved.

Sharks Teeth (M112) to be installed as displayed - Base is 0.75m width

600mm W140a Pedestrian Crossing and Road Hump Ahead (W130) sign to be erected before zebra crossing.

Distance of signs to Zebra Crossing is: 30kph Speed Zone = 40 to 50m, Sign Visibility* = 50m
50kph Speed Zone = 50 to 70m, Sign Visibility* = 60m
* Subject to site constraints

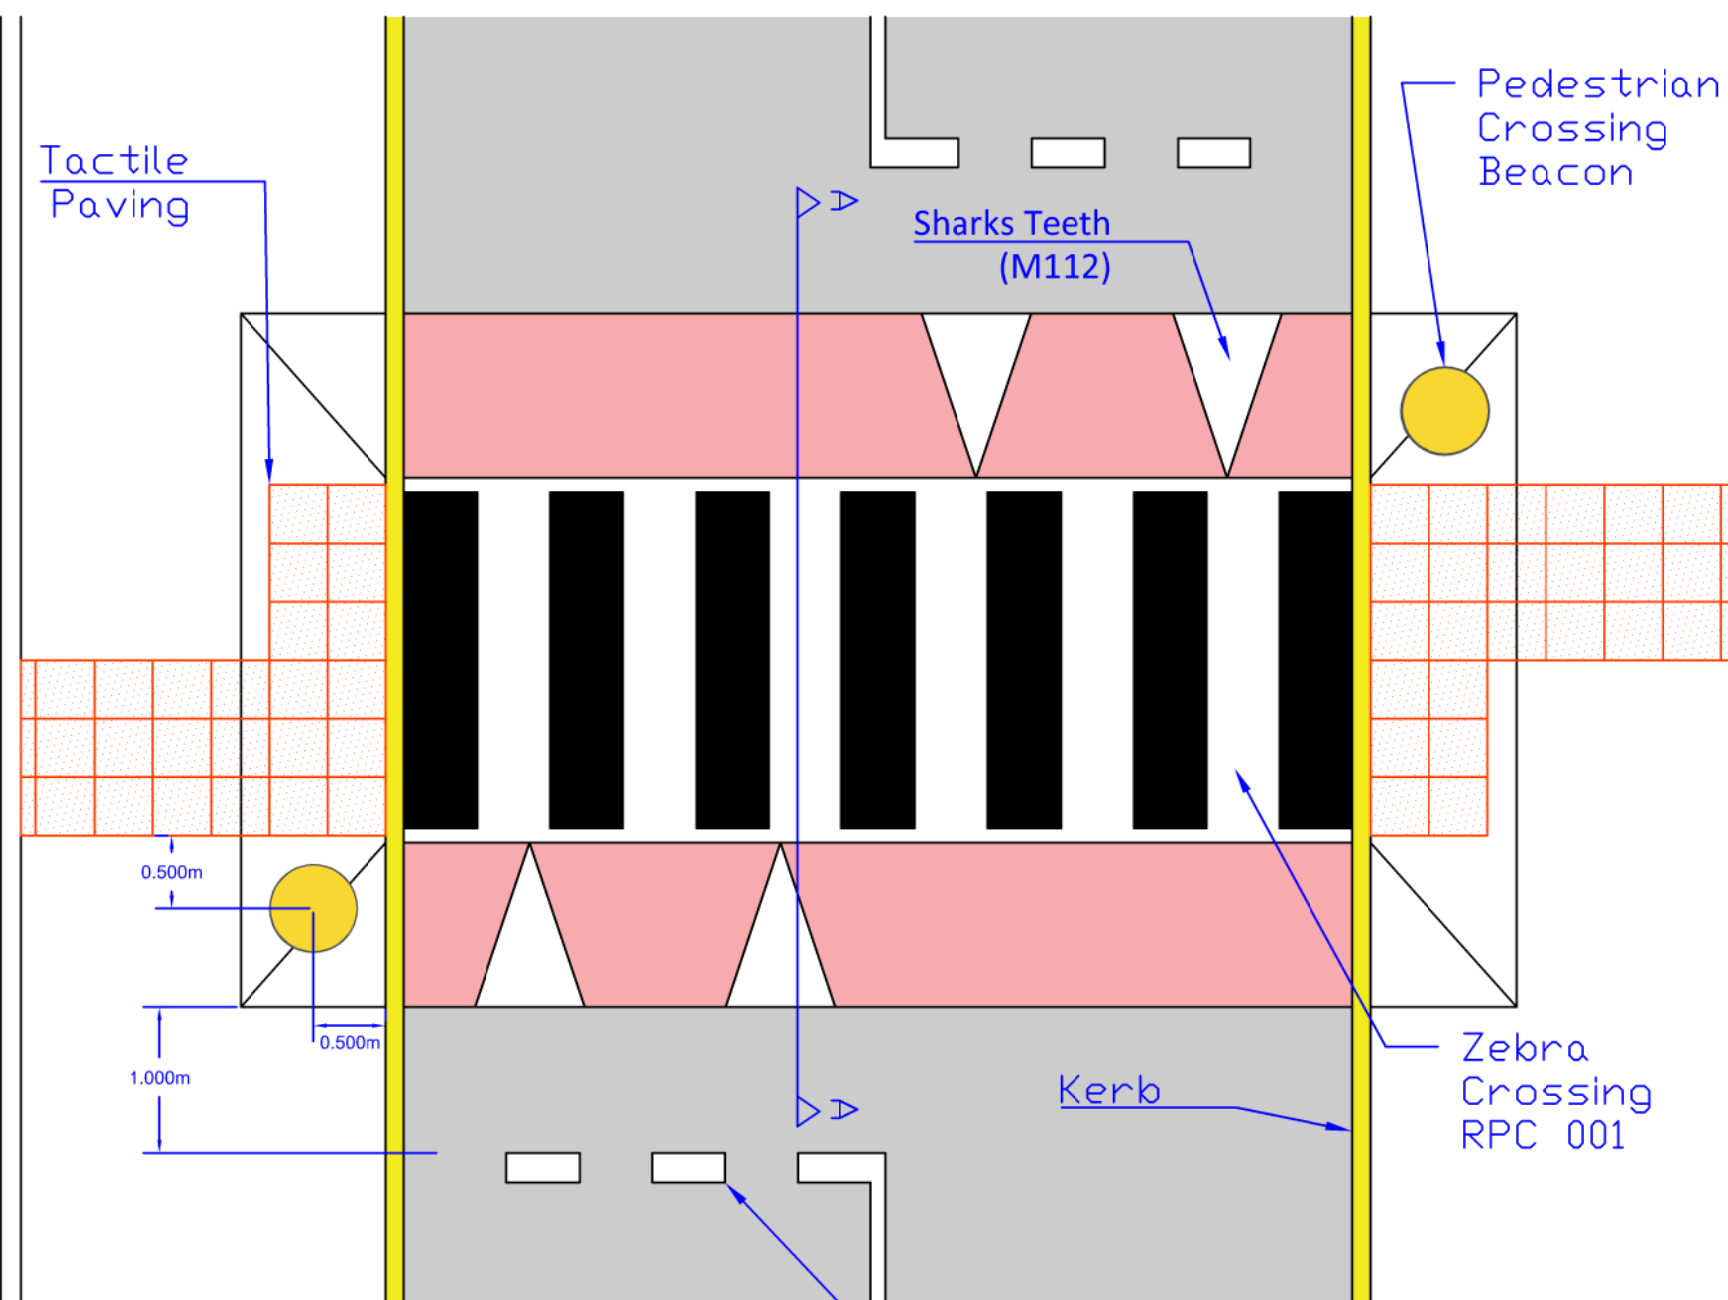

Plan



Comhairle Chontae na Gaillimhe
Galway County Council

Project: Creggs - Zebra Crossing at Rugby Club
Title: Standard Tabletop Zebra Crossing Layout

Scale: NTS @ A3
Drawing No: GCC-Creggs 004

Rev: B
Date: 17/06/2025

