



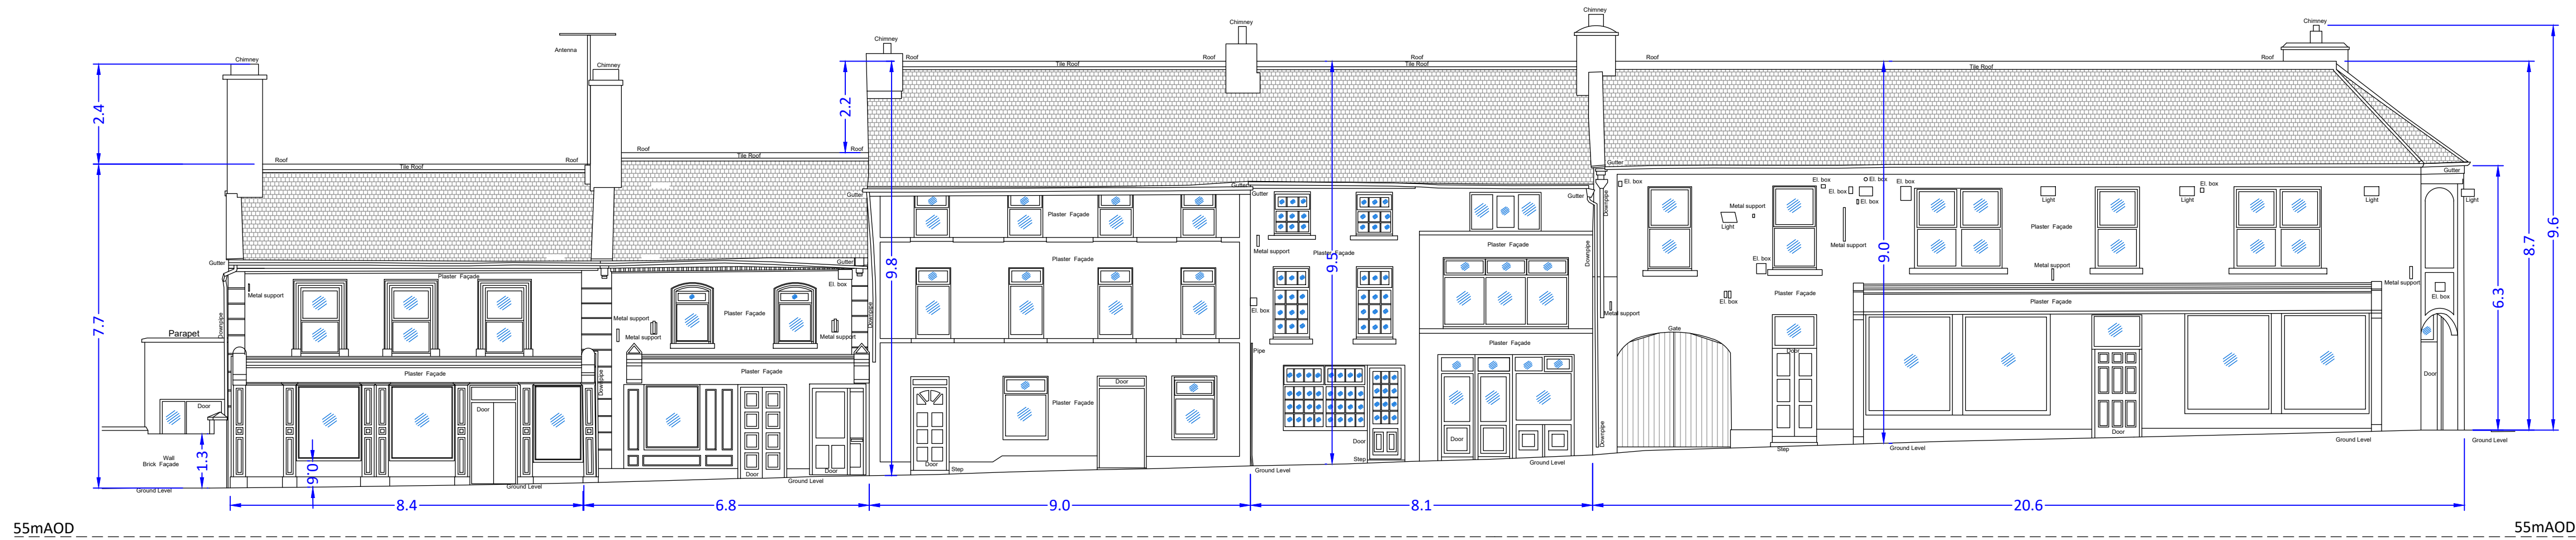

ELEVATION A-A
SCALE 1:100

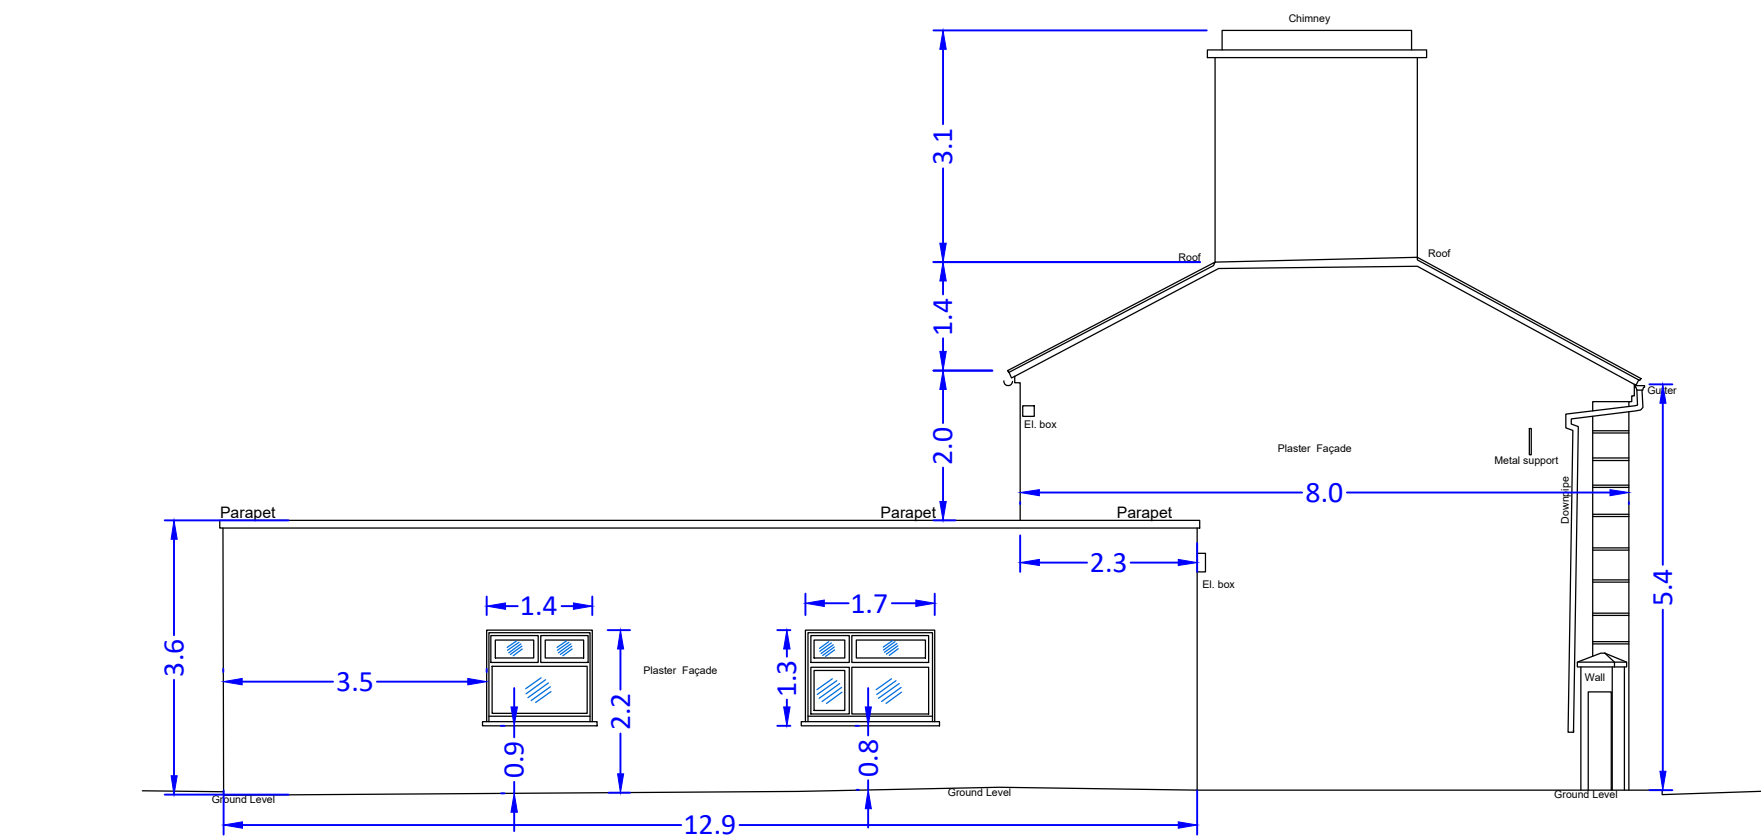

ELEVATION B-B
SCALE 1:100




ELEVATION C-C
SCALE 1:100

NOTES

1. ALL NOTED LEVELS ARE TO ORDNANCE DATUM, MALIN HEAD.
2. REFER TO ROAD DESIGN DRAWINGS FOR DETAILS OF PROPOSED LAYOUTS.
3. DEMOLITION TO BE IN ACCORDANCE WITH DETAILED DESIGN REQUIREMENTS.
4. ALL DEMOLITION TO TO ADHERE TO CONSTRUCTION AND DEMOLITION PLAN REQUIREMENTS.
5. ALL CONNECTIONS TO SERVICES TO BE DISCONNECTED AND BLANKED OFF.
6. ALL WORKS TO THE SATISFACTION OF THE LOCAL AUTHORITY.
7. ALL WORKS TO BE PROTECTED WITH INTERIM SAFETY TEMPORARY WORKS DESIGN APPROVED BY LOCAL AUTHORITY.
8. ALL BUILDINGS TO BE SURVEYED FOR ANY POTENTIAL HAZARDOUS MATERIALS.
9. ALL WORKS TO BE UNDERTAKEN TO ENSURE NO POTENTIAL RUN-OFF TO LOCAL WATERCOURSES CAN OCCUR.

PLANNING DRAWING.

NOT FOR CONSTRUCTION.
ALL LEVELS GIVEN ARE
RELATIVE TO ORDNANCE DATUM.
THIS DRAWING HAS BEEN ISSUED FOR INFORMATION
PURPOSES ONLY AND MUST NOT BE USED
FOR CONSTRUCTION UNDER ANY CIRCUMSTANCES

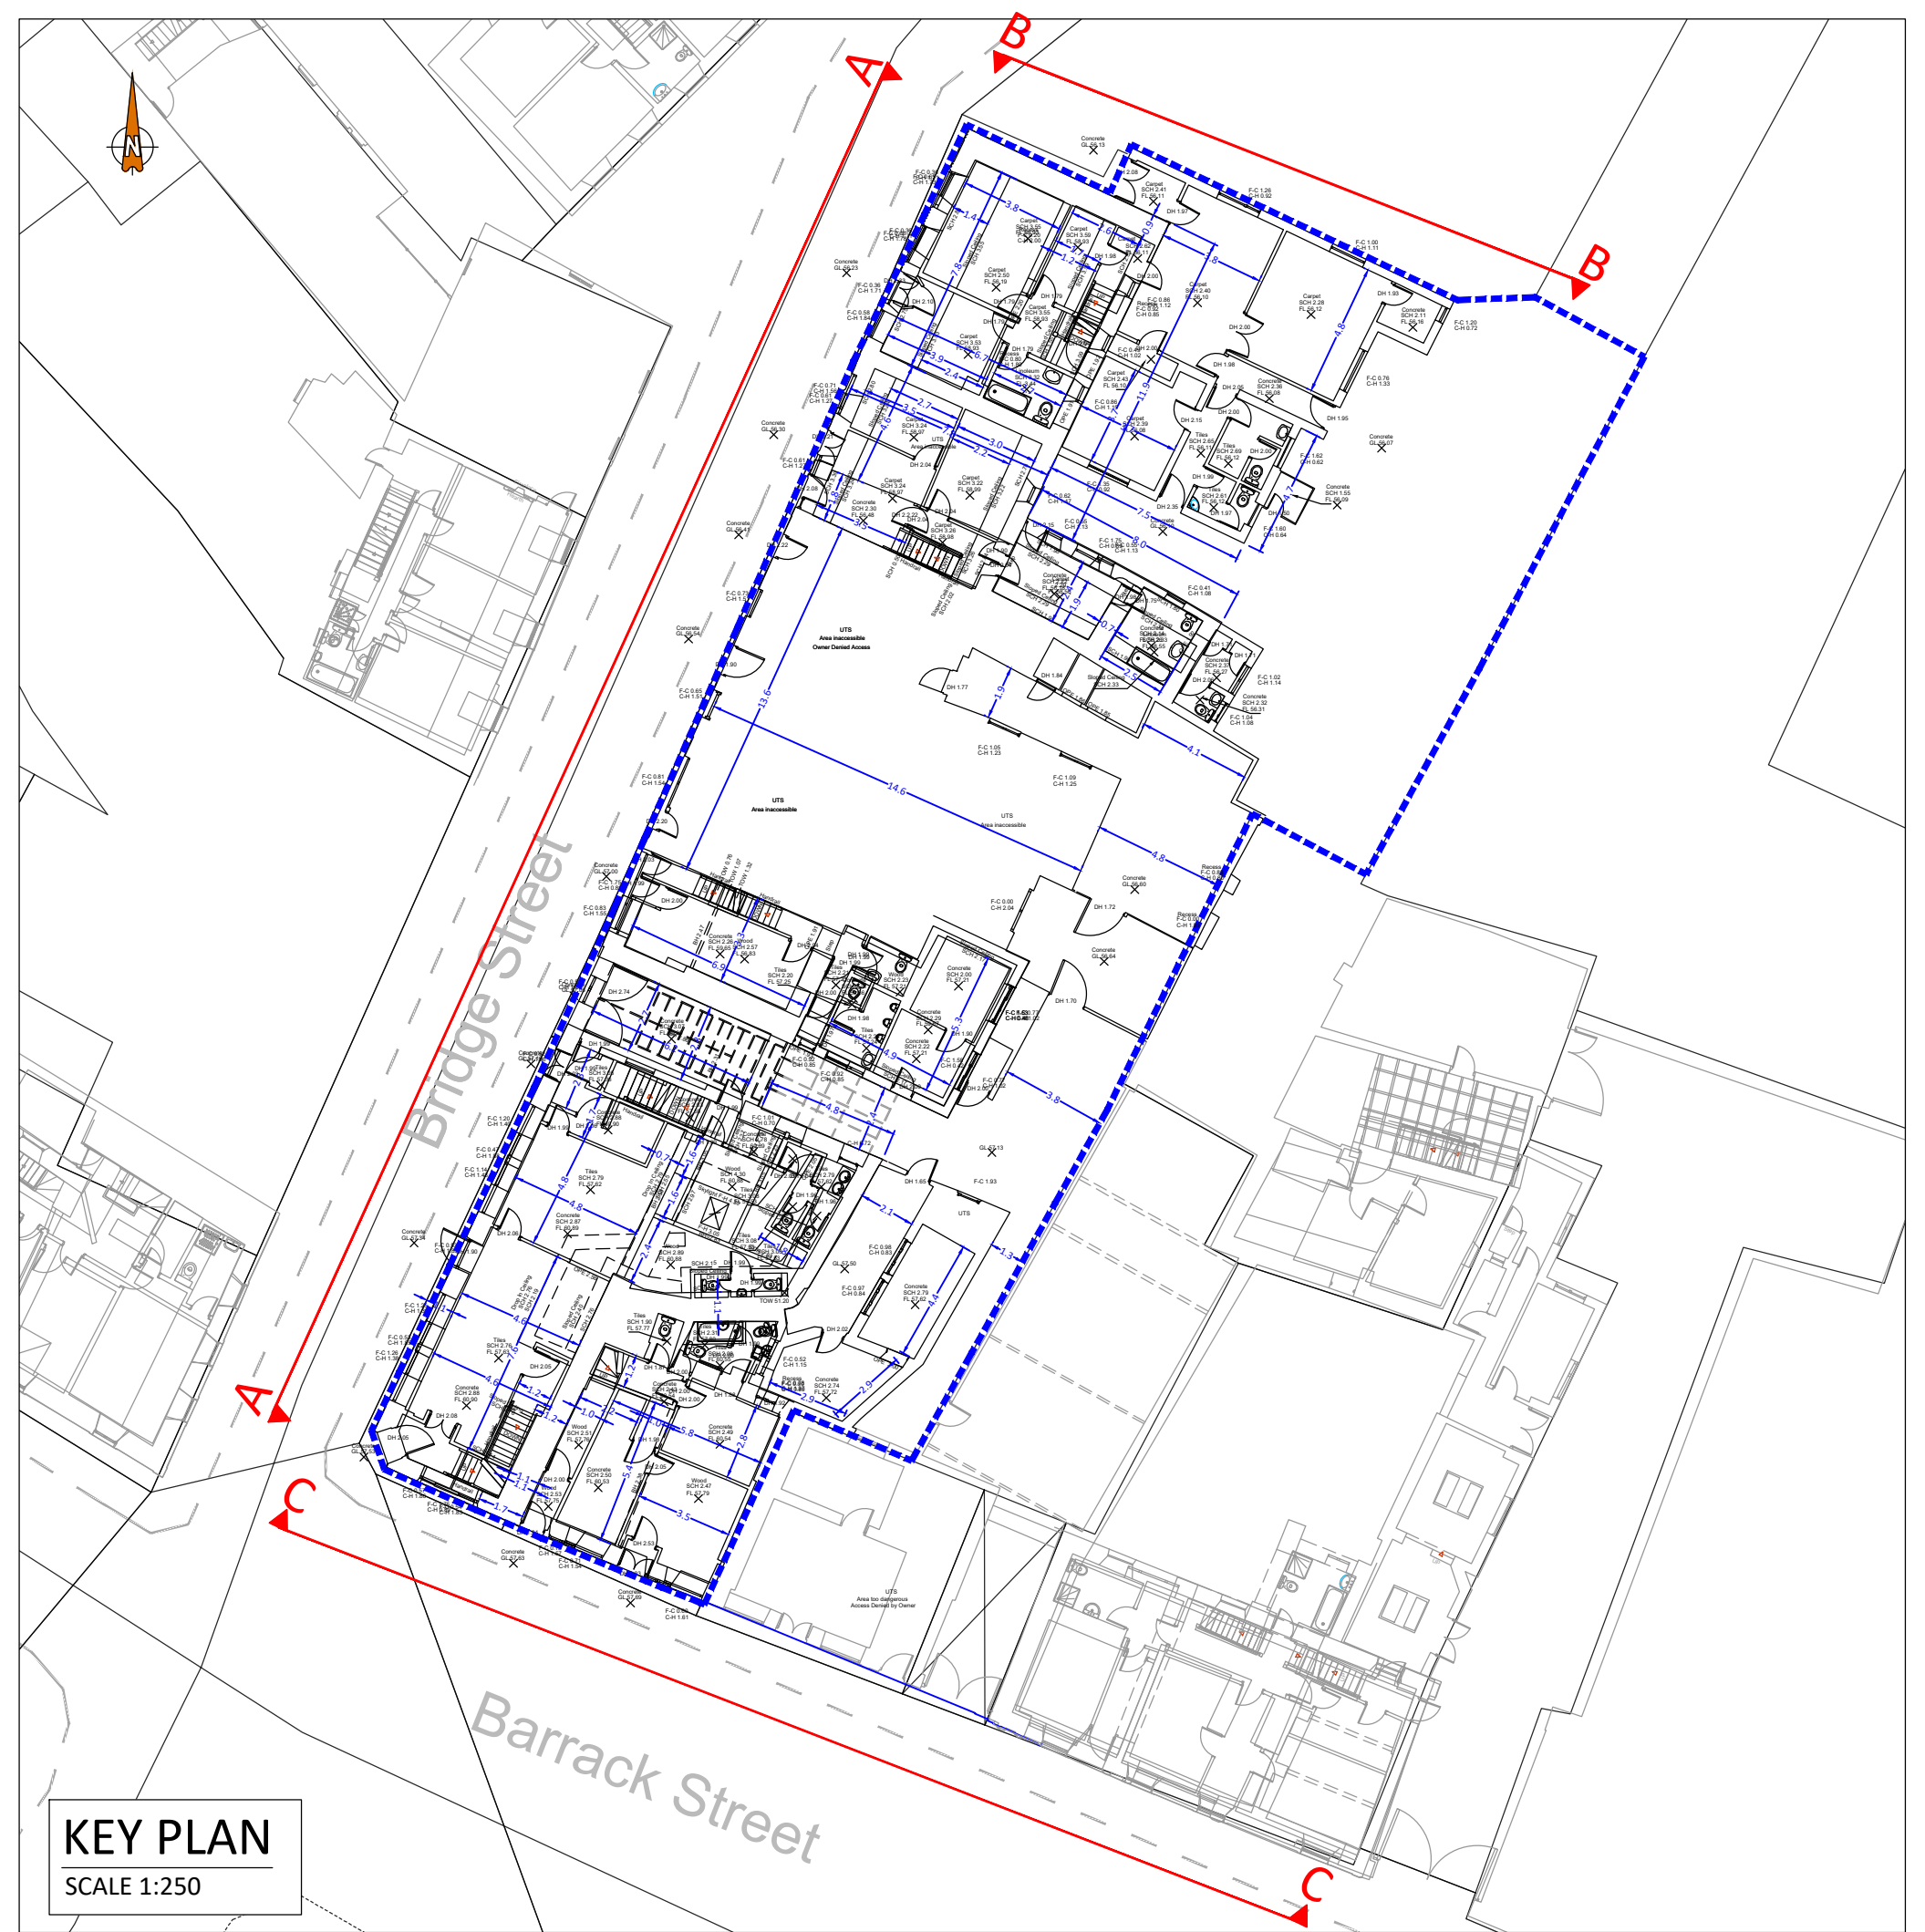

ORDNANCE SURVEY OF IRELAND LICENCE NO. CYALS0213875 © GOVERNMENT OF IRELAND

- THIS DRAWING TO BE READ IN CONJUNCTION WITH ALL OTHER RELEVANT DESIGN TEAM DRAWINGS AND SPECIFICATIONS.
- FOR SETTING OUT REFER TO ARCHITECT'S DRAWINGS. DO NOT SCALE THIS DRAWING. USE FIGURED DIMENSIONS ONLY.
- NO PART OF THIS DOCUMENT MAY BE REPRODUCED OR TRANSMITTED IN ANY FORM OR STORED IN ANY RETRIEVAL SYSTEM OF ANY NATURE WITHOUT THE WRITTEN PERMISSION OF O'CONNOR SUTTON CRONIN AS COPYRIGHT HOLDER EXCEPT AS AGREED FOR USE ON THE PROJECT FOR WHICH THE DOCUMENT WAS ORIGINALLY ISSUED.

Rev No.	Date	Revision Note	Drn by	Chkd by
P01	12-09-25	FOR PLANNING	RM	SHS
P02	15-10-25	DIMENSIONS ADDED - FOR PLANNING	RM	SHS



OCSC
O'CONNOR. SUTTON. CRONIN
MULTIDISCIPLINARY CONSULTING ENGINEERS
Civil / Structural / Environmental / Mechanical / Electrical / Sustainability
Dublin Office: 9 Prussia Street, Dublin 7. D07 KT57.
Tel: +353 (0)1 8682000 Web: www.ocsc.ie
Dublin London Belfast Galway Cork Birmingham

Client: GALWAY COUNTY COUNCIL

Project: N83 BRIDGE STREET DUNMORE
RURAL REGENERATION

Title: PROPOSED BUILDINGS DEMOLITION LAYOUT
ELEVATIONS

Code	Originator	Zone	Level	Type	Role	Number	Status	Revision	
G467	OCSC	XX	XX	DR	C	2703	S4	P02	
Date:	MAY '25	Scale	@ A1: SHOWN	Drn by:	RM	Chkd by:	SHS	Aprvd by:	AH