


LEGEND

- Red Tactile paving for Controlled Crossing
- Proposed New Lockable Road Gully
- Dropped Kerbs - 25mm raised lip above carriageway
- Standard High Kerb (100mm-120mm) CC-SCD-01101 Type A
- Proposed Electrical Ducting (2nr x 110mm Dia for road crossing, 50mm Dia everywhere else)
- Ramp in surface

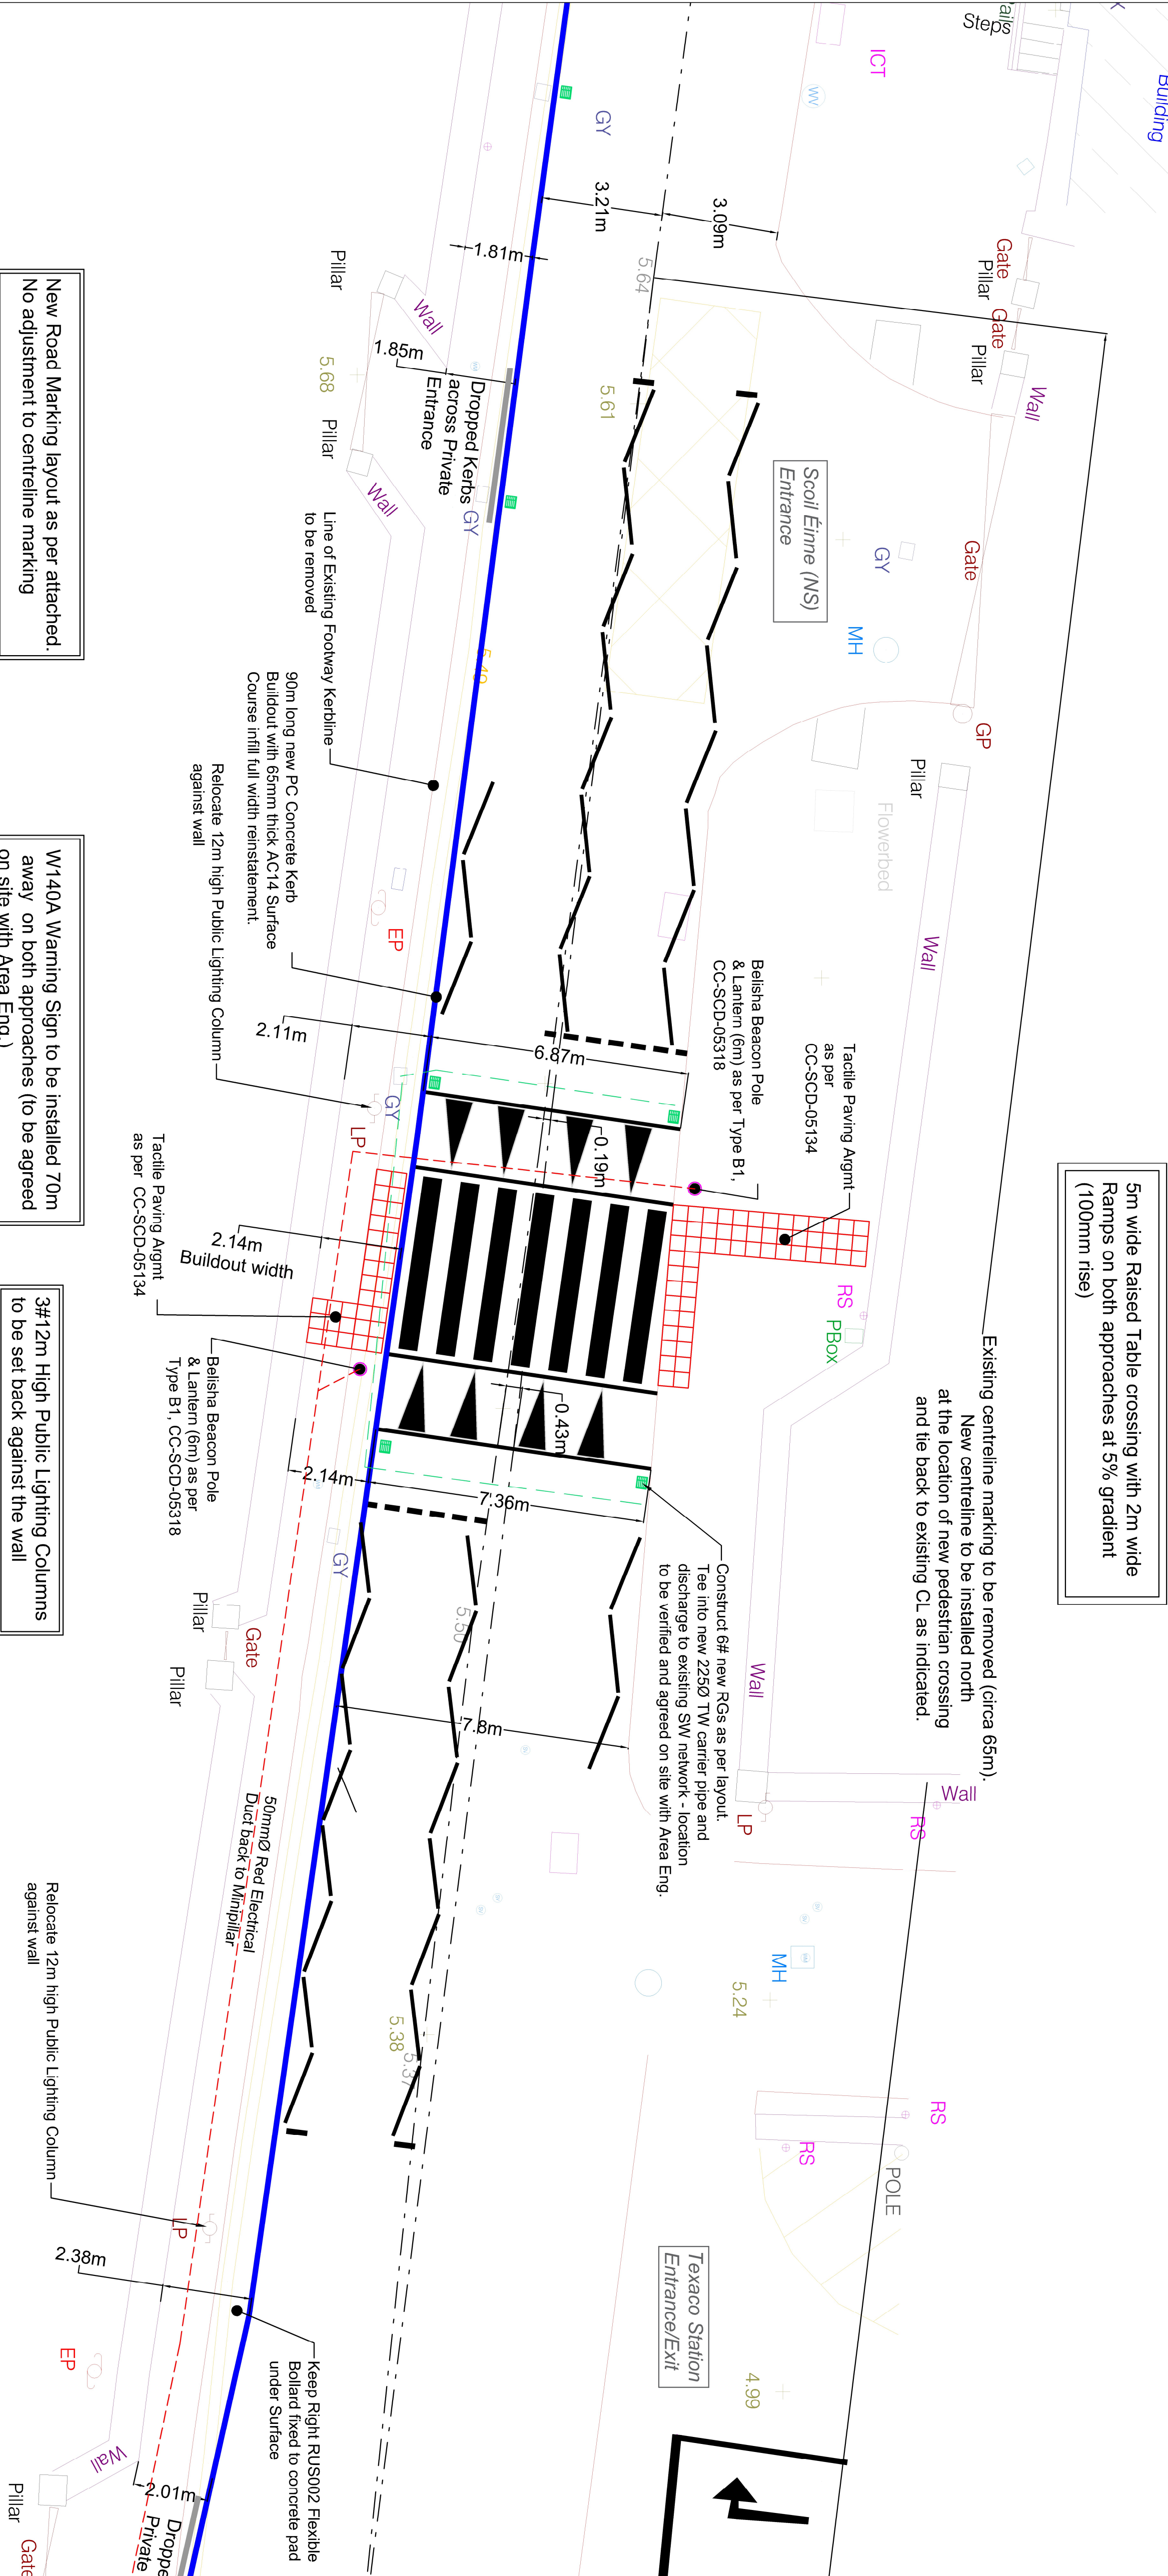

New Road Marking layout as per attached.
No adjustment to centreline marking

W140A Warning Sign to be installed 70m
away on both approaches (to be agreed
on site with Area Eng.)

3#12m High Public Lighting Columns
to be set back against the wall

Note: New SW network discharge point to
be verified on site.

Tactile Paving, Traffic Signs and Road
Markings as per current TSM and CC SCD
05125 & 05145.



Oifig Ceantair
na Ceathrú Rua
Co. na Gaillimhe

Comhairle Chontae na Gaillimhe

© Ordnance Survey Ireland. All rights reserved. Licence number 2010/15CCMA/Galway County Council.

Description		By	chk.	app.	Date
0	ISSUED FOR DISCUSSION	NOC	TJR	TJR	06.06.25
1	Preliminary layout issued for Stage 1 Road Safety Audit	NOC	TJR	TJR	02.09.25
2	Preliminary layout revised as per Stage 1 Road Safety Audit findings	NOC	TJR	TJR	24.09.25

PROJECT	An Spidéal Pedestrian Crossing	
COMPONENT:	Pedestrian Crossing Layout	
TITLE:	General Arrangement	
DESIGNED BY:	NOC	FILE NO.:
DRAWN BY:	NOC	SCALE:
CHECKED BY:	TJR	DATE:
		ISSUING NO.: