
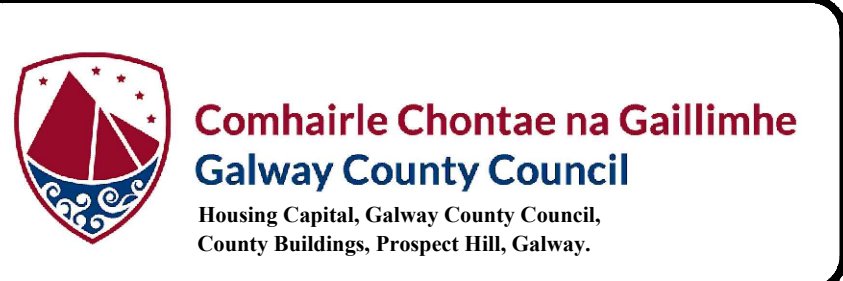


LEGEND:

Proposed Demolition

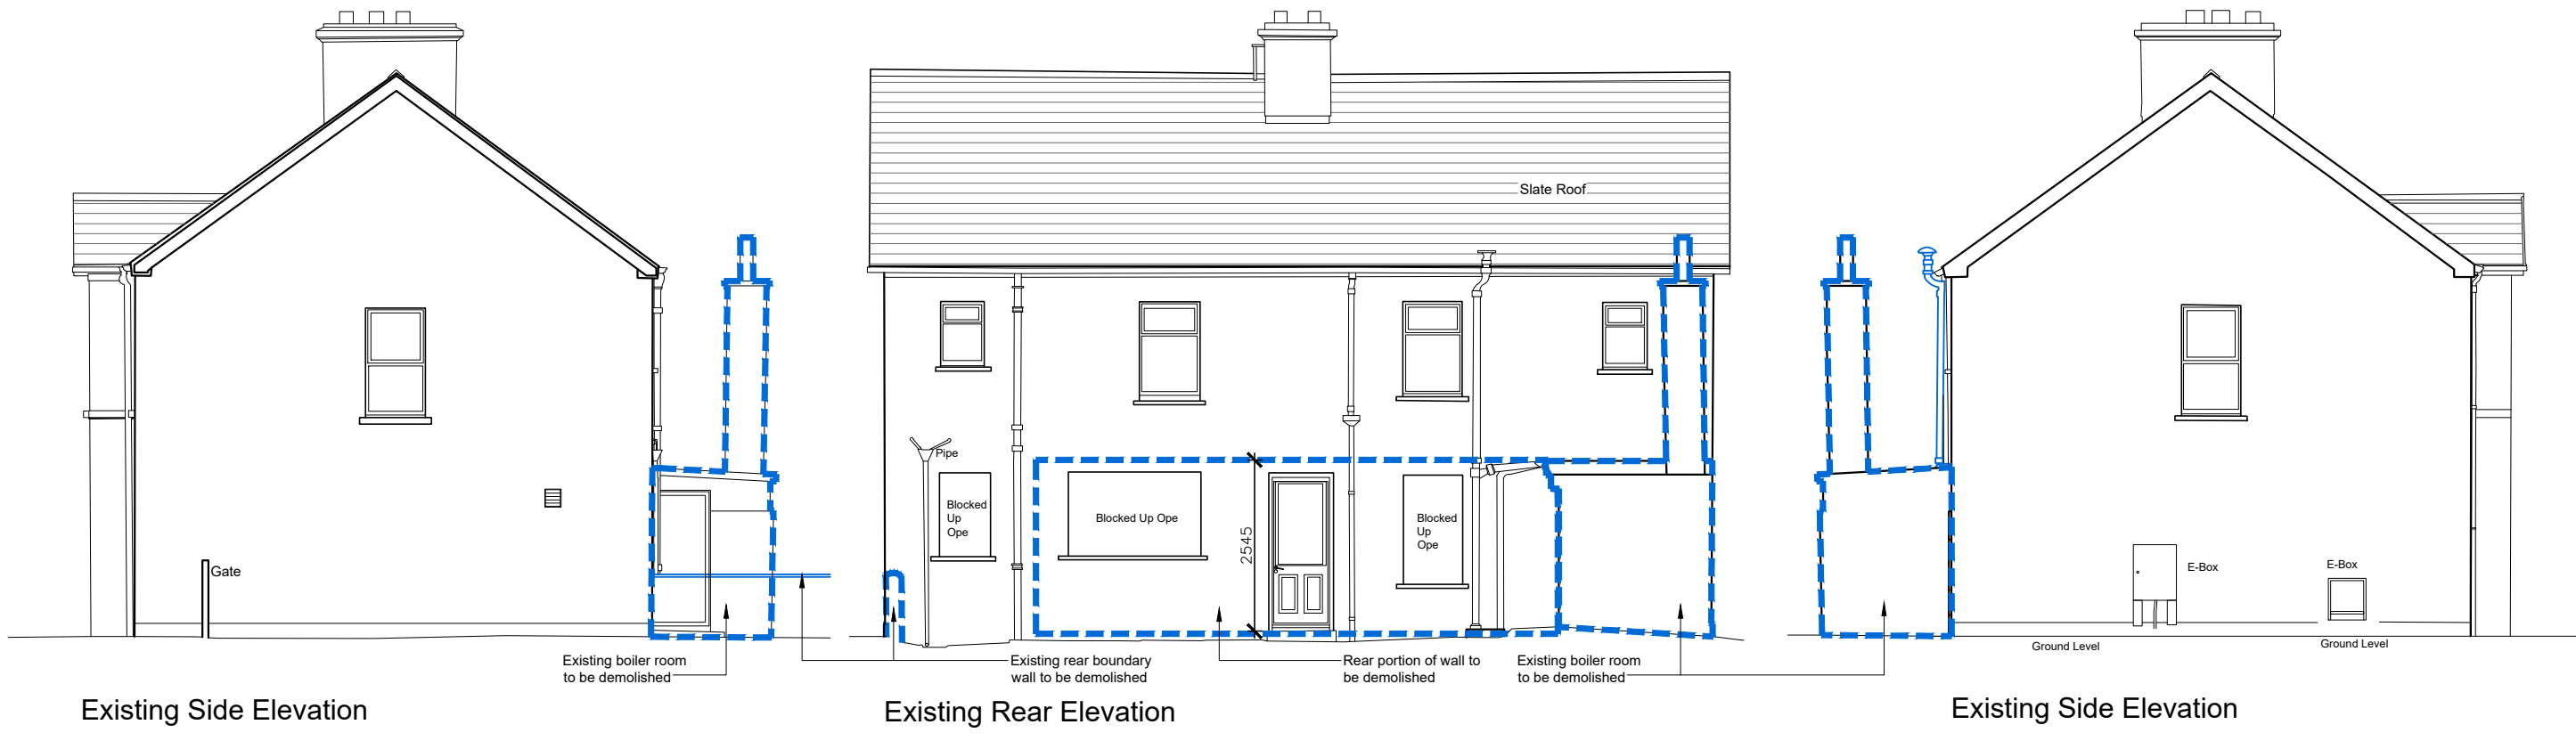

REVISION:	BY:	DATE:

PROJECT	Residential Development at Grove House, Gort, Co. Galway		
TITLE:	Proposed Demolition works to existing 2No. Semi-detached units		
DRAWING No.	H91P2K4-PL-ZZ-ZZZ-DR-SC-GCC-AR-9001-Proposed Demolition-P03		
DESIGNED BY:	CMD	SCALES:	1:100 @ A3
DRAWN BY:	CMD	DATE:	December 2025
CHECKED BY:	CMD		