


NOTES:-

- THIS DRAWING IS NOT TO BE USED FOR CONSTRUCTION**
- 1 FIGURED DIMENSIONS ONLY TO BE TAKEN FROM THIS DRAWING.
 - 2 ALL LEVELS REFER TO ORDNANCE DATUM (MALIN HEAD).
 - 3 ENGINEER TO BE INFORMED OF ANY DISCREPANCIES BEFORE ANY WORK COMMENCES.
 - 4 THIS DRAWING TO BE READ IN CONJUNCTION WITH ALL OTHER RELEVANT DRAWINGS AND SPECIFICATIONS.

LEGEND:-

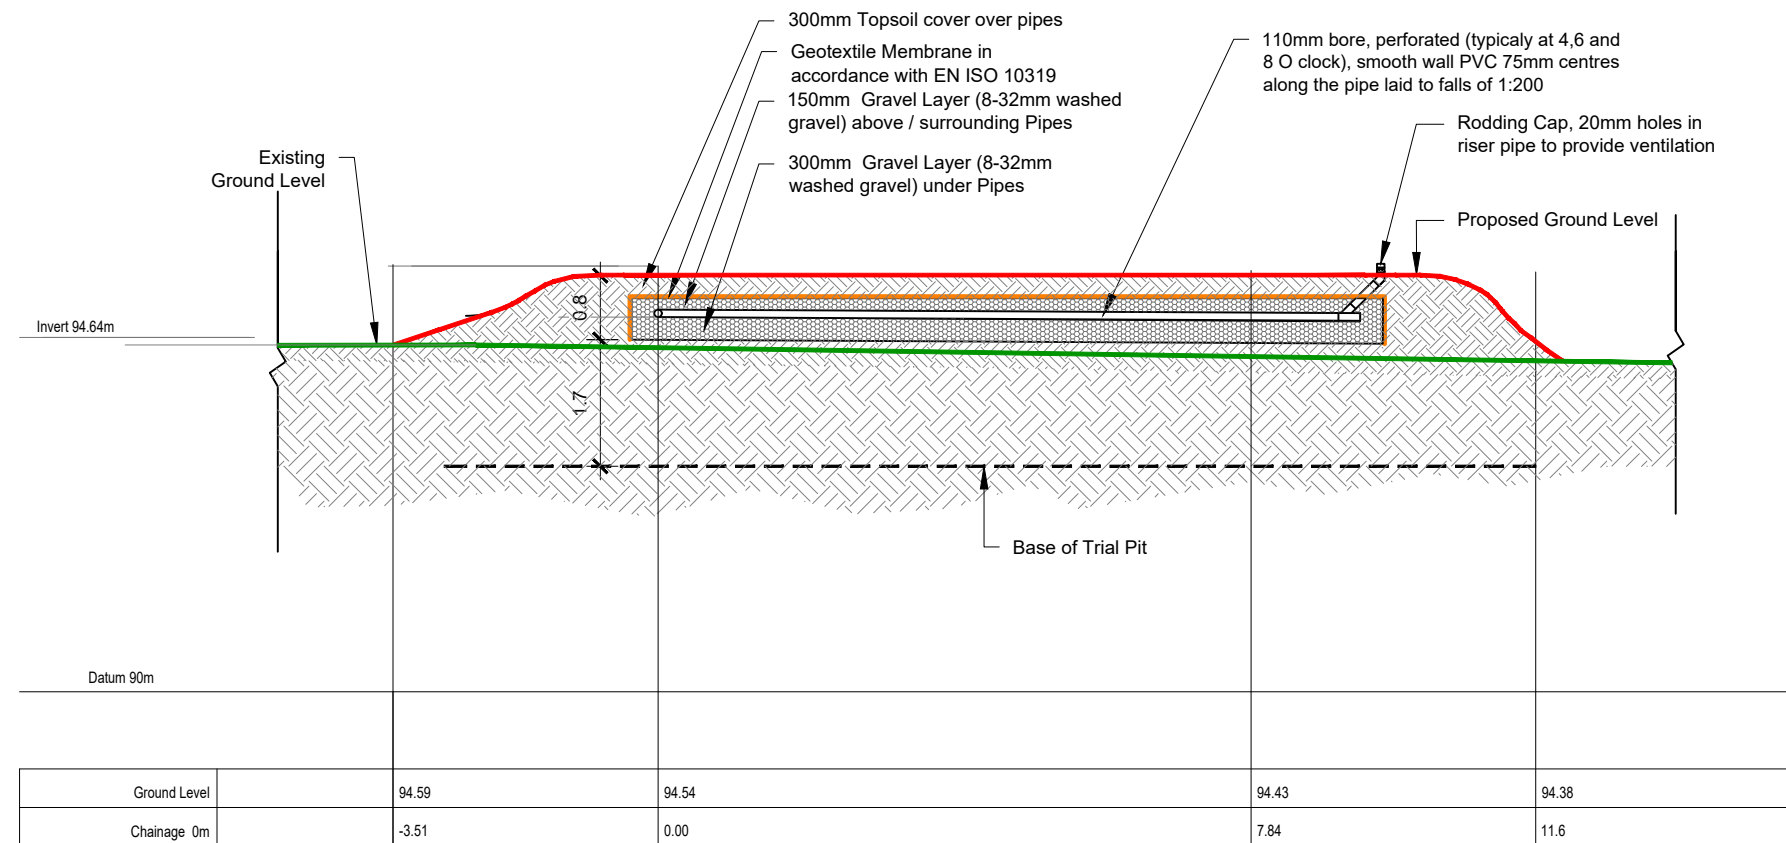

POLISHING FILTER LONGITUDINAL SECTION A-A THROUGH TRENCH
Scale 1:100

client  Comhairle Chontae na Gaillimhe
Galway County Council

project
PROPOSED DEVELOPMENT OF 1 NO.
DOMESTIC DWELLING HOUSE & ASSOCIATED
WORKS AT AT CARROWMORE WEST,
CLONTUSKERT, BALLINASLOE, CO. GALWAY

stage
PLANNING

title
POLISHING FILTER SECTION A-A

scale
1:100 @ A3

surveyed	drawn	checked	date
OSI	BM	MF	NOV 2020

© COPYRIGHT OF
JENNINGS O'DONOVAN & PARTNERS
CONSULTING ENGINEERS,
FINISKLIN,
SLIGO,
IRELAND.
TEL: +353 (0)71 916 1416
FAX: +353 (0)71 916 1080
Email: info@jodireland.com



drawing no.	revision
6140-JOD-XX-ZZ-DR-B-2043	PL.01