



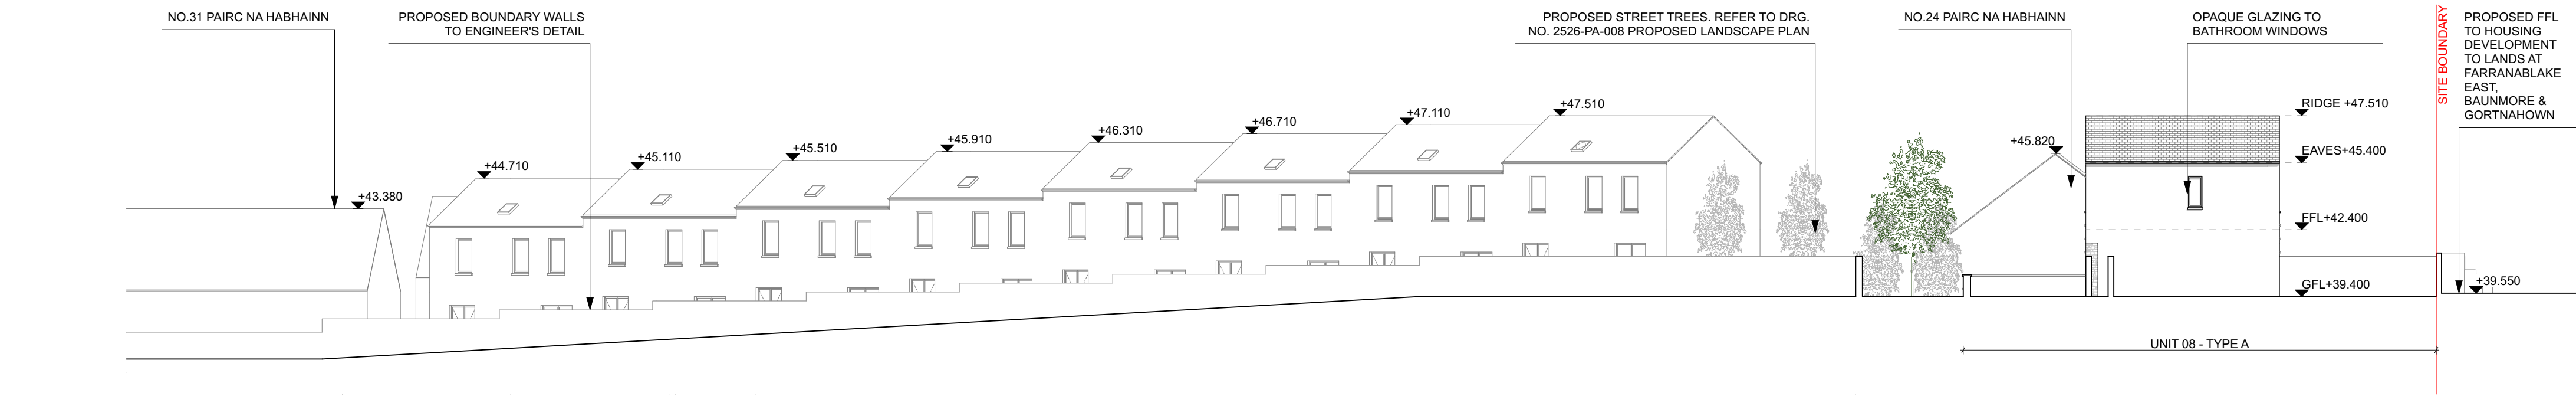


1
PA/005
PROPOSED SITE ELEVATION 05





2
PA/005
PROPOSED SITE ELEVATION 06

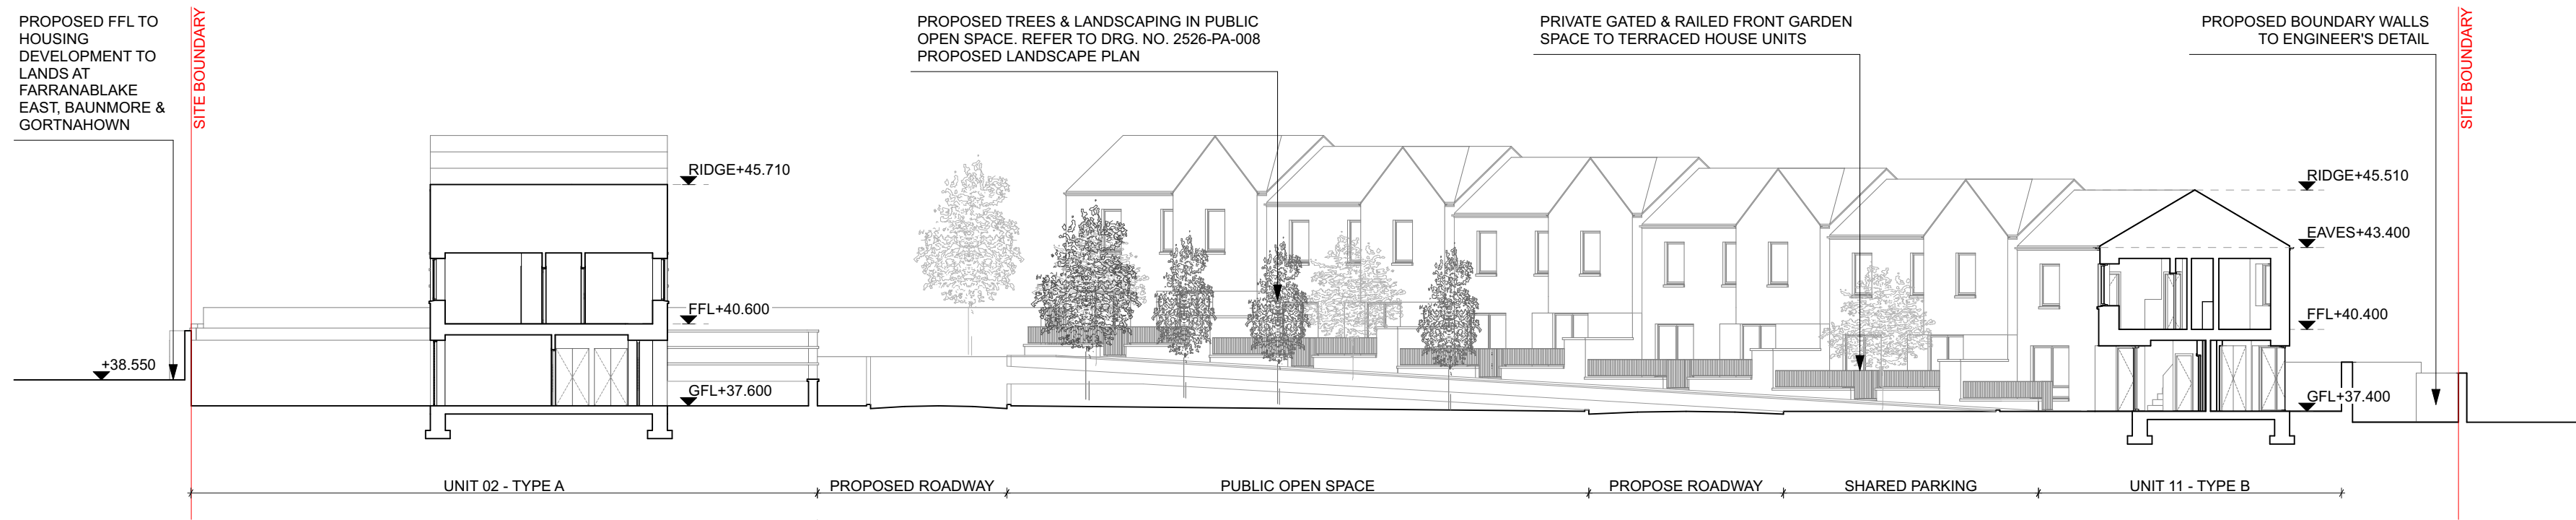

3
PA/005
PROPOSED SITE SECTION AA

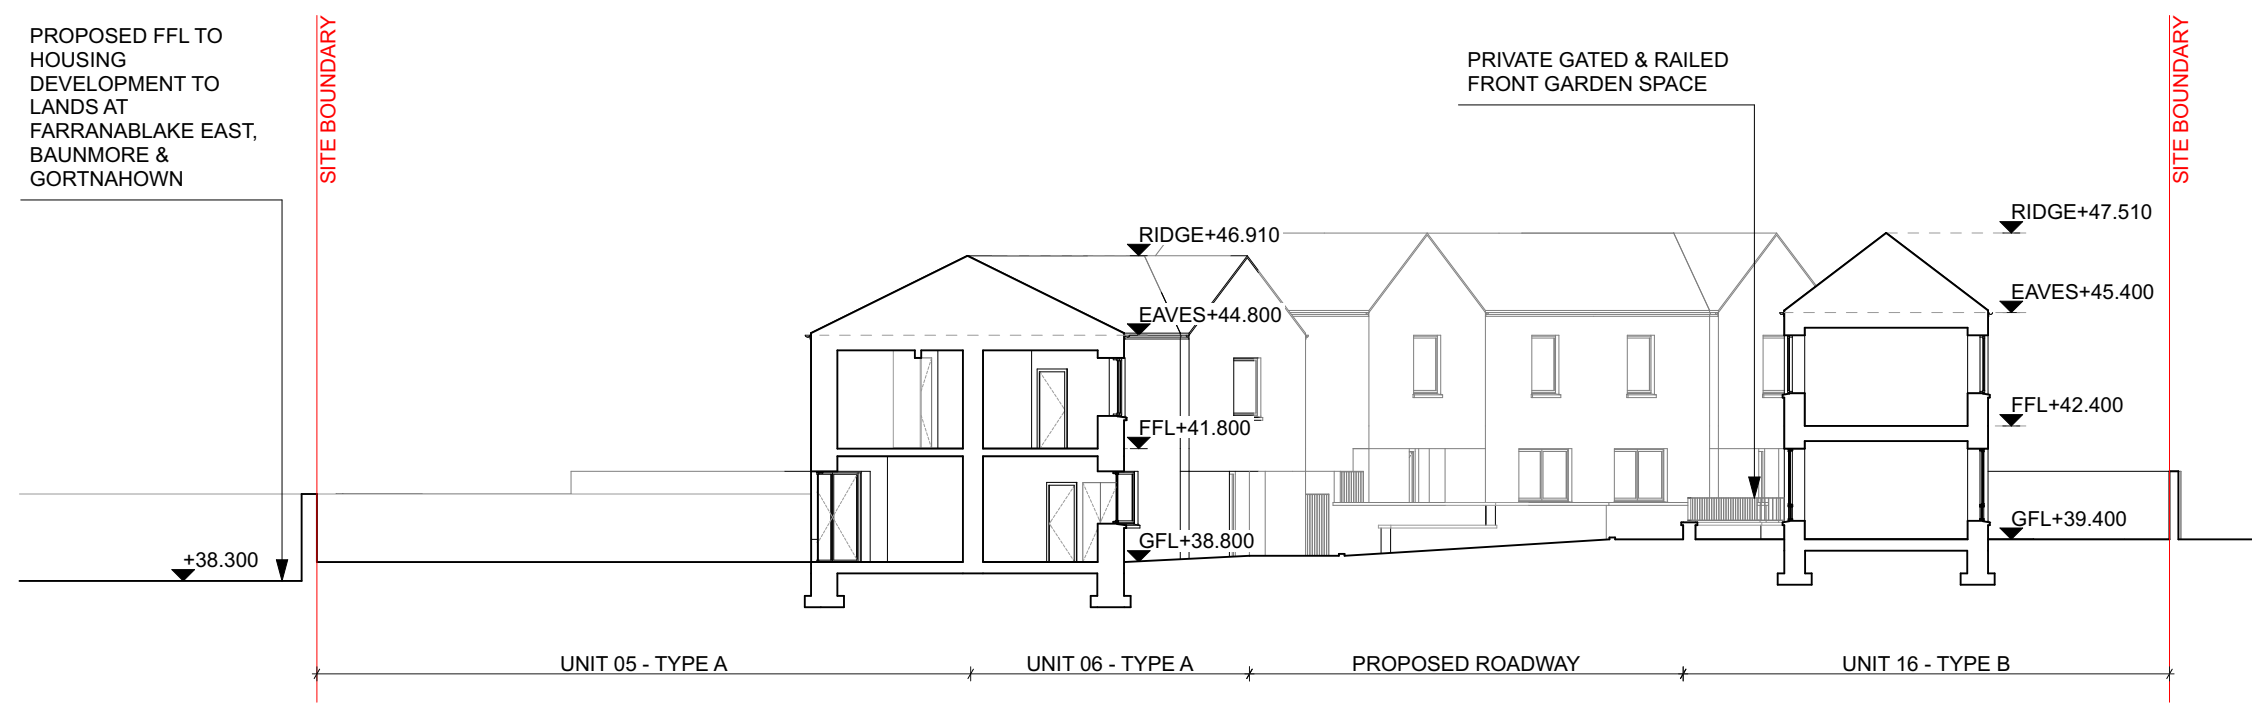

4
PA/005
PROPOSED SITE SECTION BB

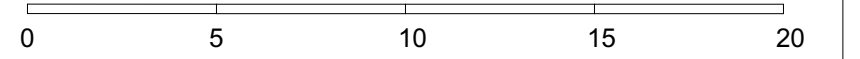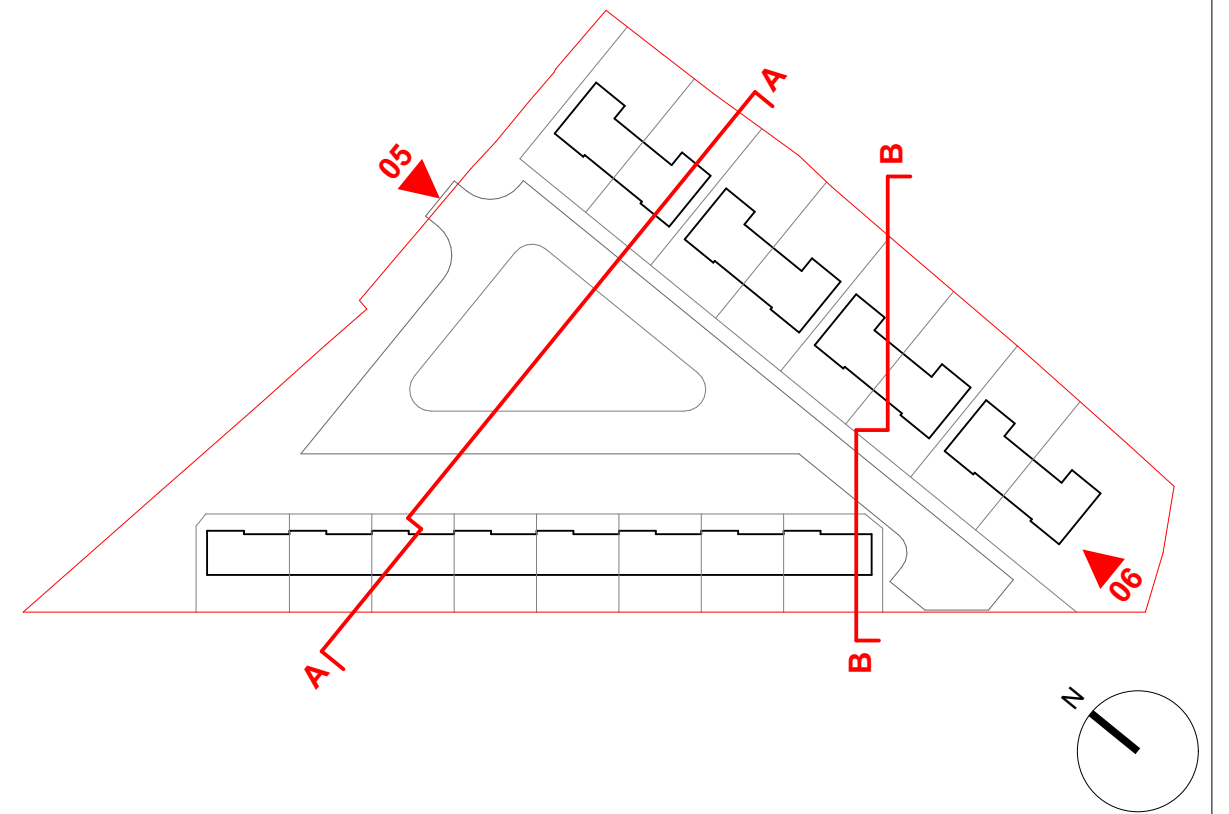

REVISIONS		STATUS		DRAWN	CHECKED
A	27/05/2026	FA	ISSUED FOR APPROVAL	AC	PK
STATUS : PR - PRELIMINARY ISSUE; FI - FOR INFORMATION; FA - FOR APPROVAL; FP - FOR PRICING; FC - FOR CONSTRUCTION					

PROJECT: AFFORDABLE HOUSING AT PAIRC NA HABHAINN, ATHENRY		
DRAWING: PROPOSED SITE ELEVATIONS/ SECTIONS		
JOB NO: 2526	CLIENT: GALWAY COUNTY COUNCIL	
DATE: OCT '25	SCALE: 1:200@A1 / 1:400@A3	
PAUL KEOGH ARCHITECTS, CATHEDRAL COURT, NEW ST. DUBLIN 8		
TEL NO: 01 6791551	FAX NO: 01 6793476	E-MAIL: info@pka.ie
DRAWING NO.: 2526 / PA / 005 / A		
NOTIFY ARCHITECT OF ANY DISCREPANCIES - CHECK DIMENSIONS ON SITE - DO NOT SCALE. USE FIGURED DIMENSIONS ONLY - COPYRIGHT RESERVED - PAUL KEOGH ARCHITECTS ©		

