


## SITE SECTION A - A (Scale 1:200)

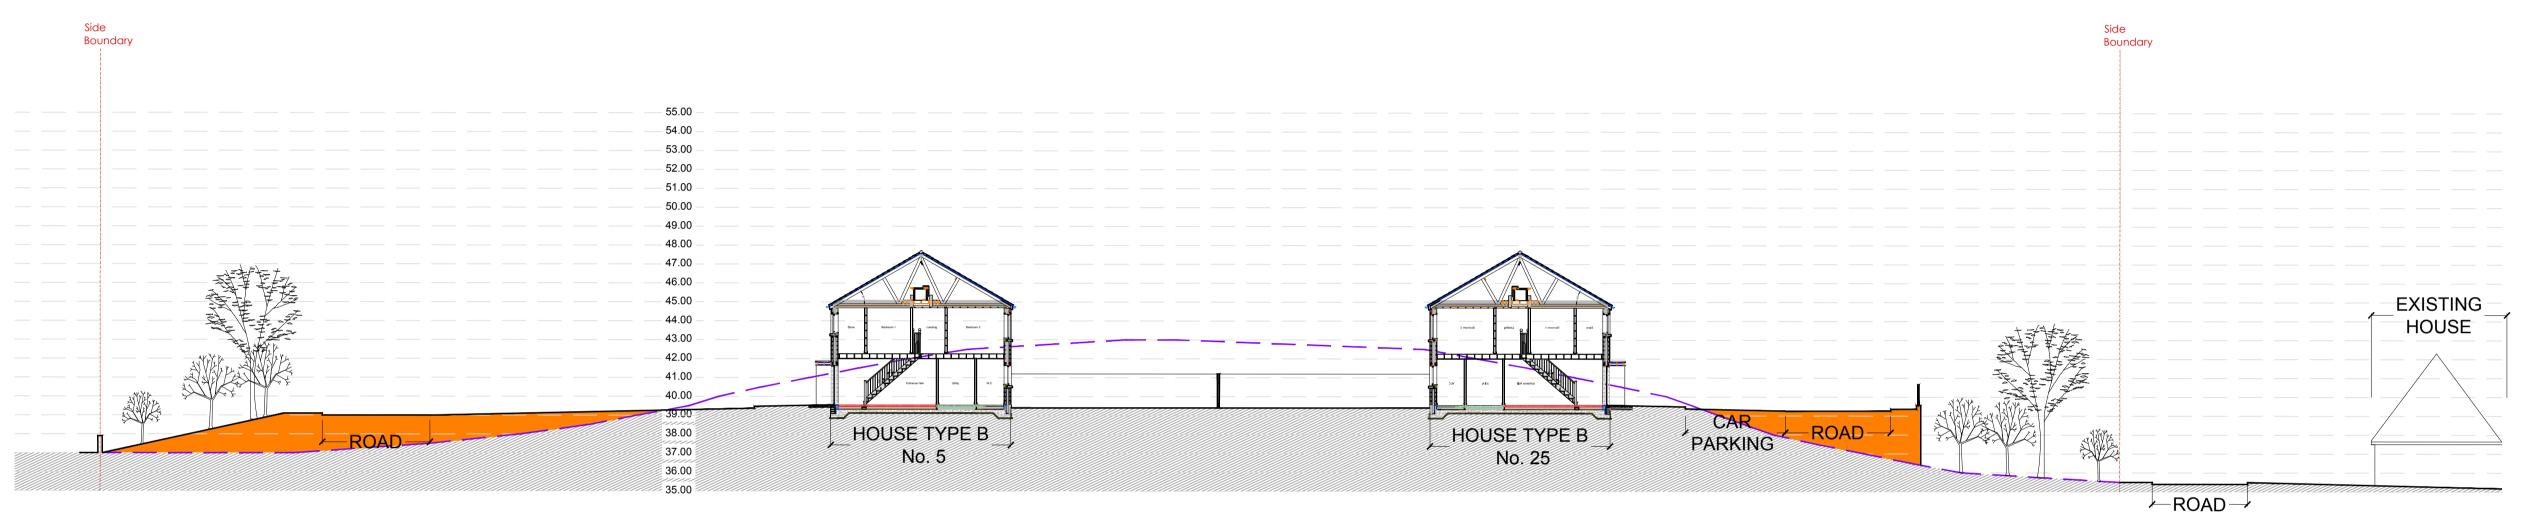

SITE SECTION B - B (Scale 1:200)



SITE SECTION C - C (Scale 1:200)





FUNDED BY THE
IRISH GOVERNMENT
UNDER REBUILDING IRELAND,
ACTION PLAN FOR HOUSING AND
HOMELESSNESS

		VINCENT HANNON ARCHITEC CHARTERED ARCHITECTS, SURVEYORS & PROJECT MANA		_
architects		ABBEY STREET, SLIGO. T e l: 071-9150022  UNIT 2A, DEERPARK BUSINESS CENTRE, ORANMORE, GALWAY. T e l: 091-48393- e-mail: info@vha.ie website: www.vha.ie	4	
e THE PRAINING IS PROTECTED BY	Rev	Description	Ву	Date
© THIS DRAWING IS PROTECTED BY COPYRIGHT AND IS TO BE READ IN				
CONJUNCTION WITH ALL RELEVANT SPECIFICATIONS AND DRAWINGS.				
LIGE ON VEIGURED DIMENSIONS				

© THIS DRAWING IS PROTECTED BY	Rev	Description						Ву	Date	
COPYRIGHT AND IS TO BE READ IN										
CONJUNCTION WITH ALL RELEVANT SPECIFICATIONS AND DRAWINGS.										
USE ONLY FIGURED DIMENSIONS.										
DO NOT SCALE OFF THIS DRAWING.		client / job Residential Development at Moycullen				ullen			drawn by:	
IT IS THE CONTRACTORS RESPONSIBILITY TO	I description:		for Galway County Council					SB		
ENSURE COMPLIANCE WITH ALL ASPECTS OF		- 1	or canvay county c	Journe	J.I.					
THE CURRENT BUILDING REGULATIONS.	drawi	na c	NITE OF OTIONS					ch	ecked by:	
IT IS THE CONTRACTOR'S RESPONSIBILITY TO	title.	٠	SITE SECTIONS					_	,	
ENSURE COMPLIANCE WITH ALL CONDITIONS	uuc.								BF	
IMPOSED BY THE LOCAL PLANNING										
AUTHORITY.	scale: 1:200 @ A		\1		date: 20.01.2020 draw		drawing	ng no:		
IF IN DOUBT ASK.			project stage: PLA	INNA	NG			180901-03-10		