




TYPICAL SECTION THROUGH PRECAST ROAD GULLY
A1 SCALE 1:25

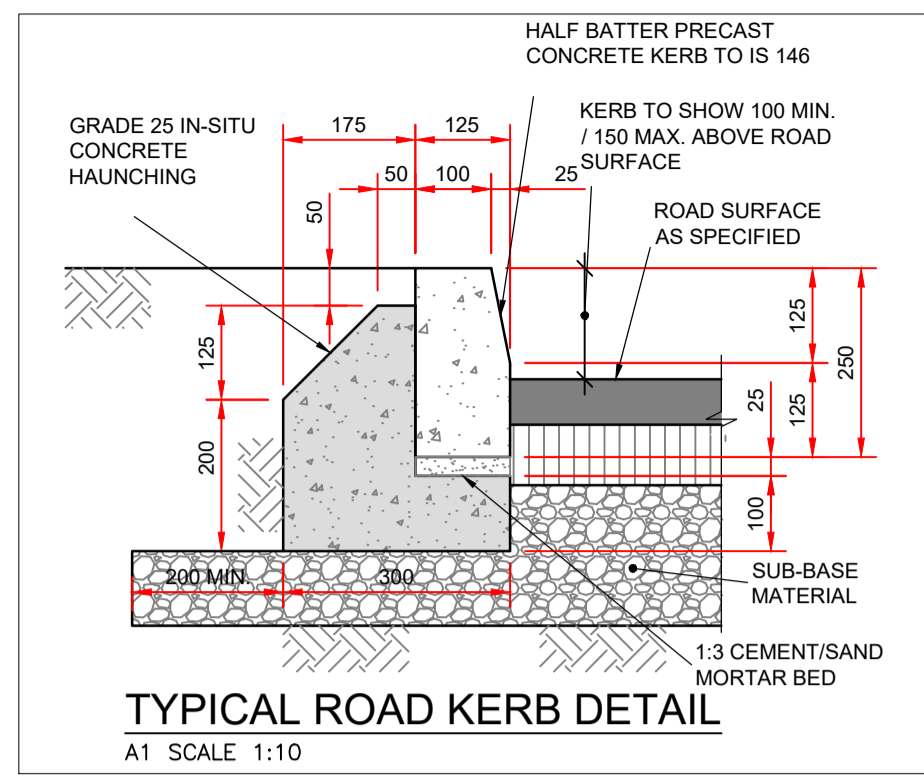


TYPICAL ROAD KERB DETAIL
A1 SCALE 1:10

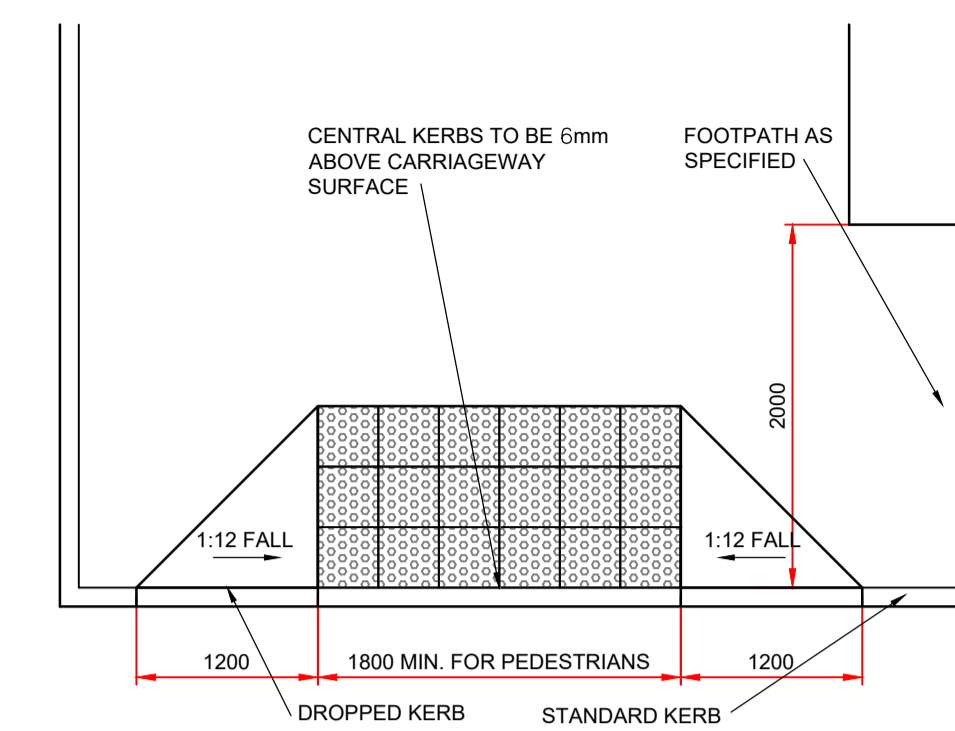


TYPICAL TACTILE PAVING & DROP KERB DETAILS (INLINE)
A1 SCALE 1:50

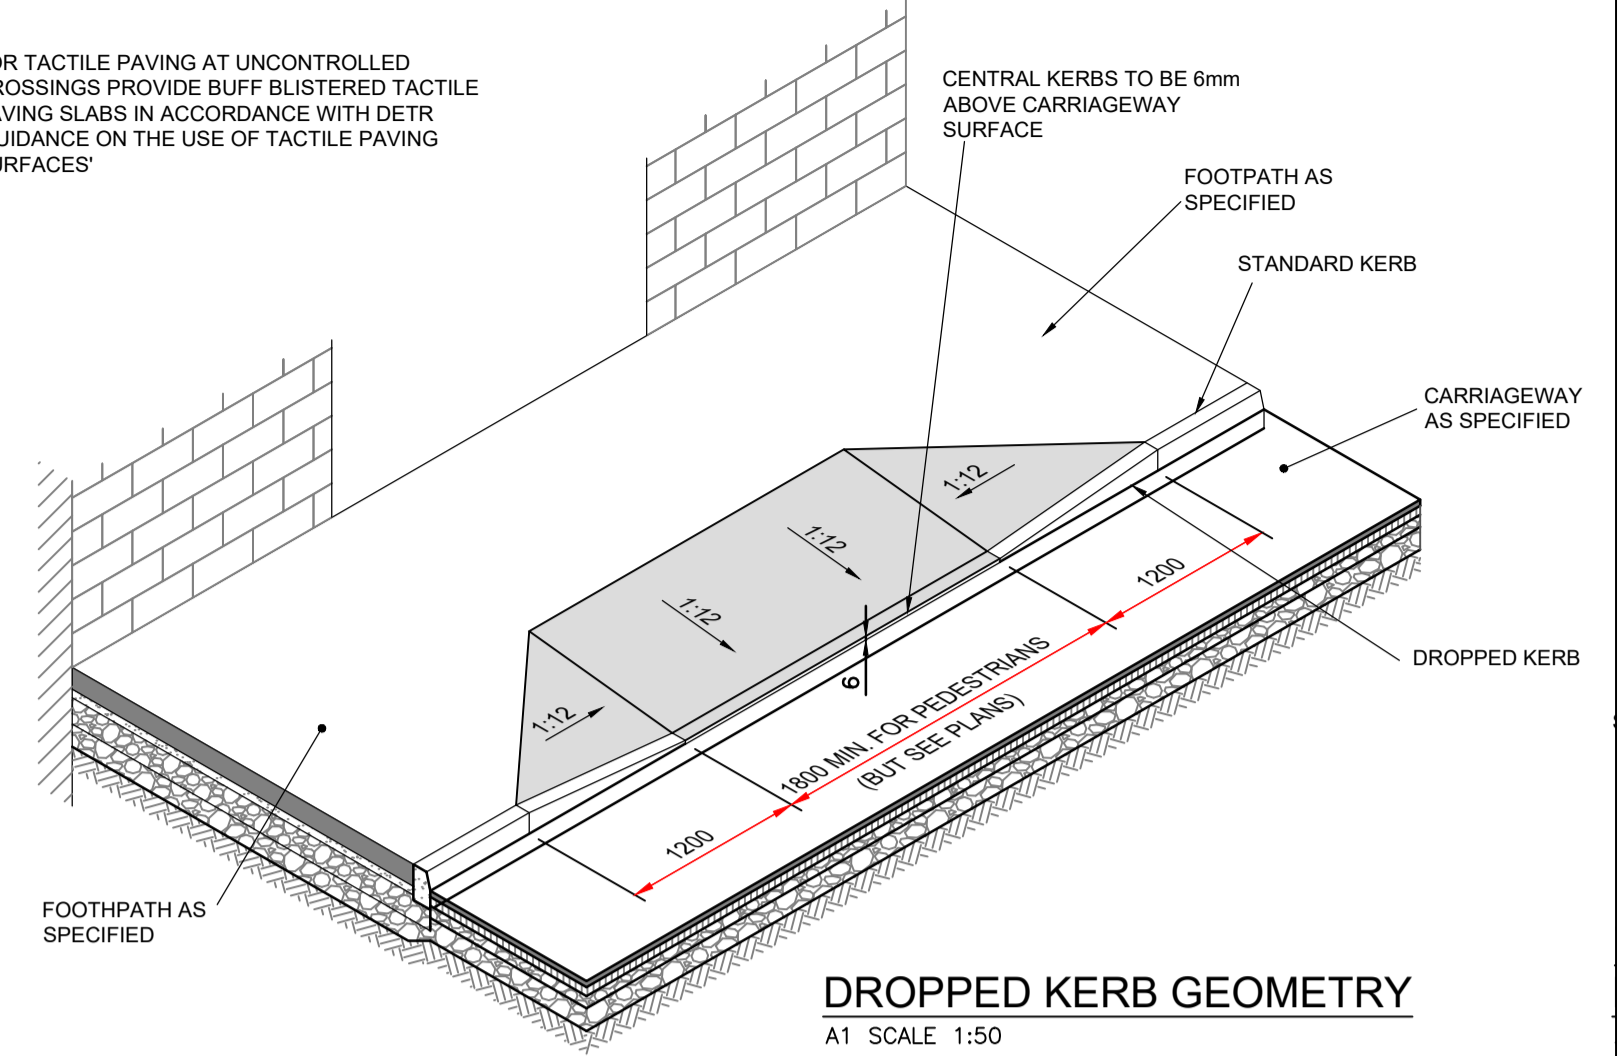



DROPPED KERB GEOMETRY
A1 SCALE 1:50

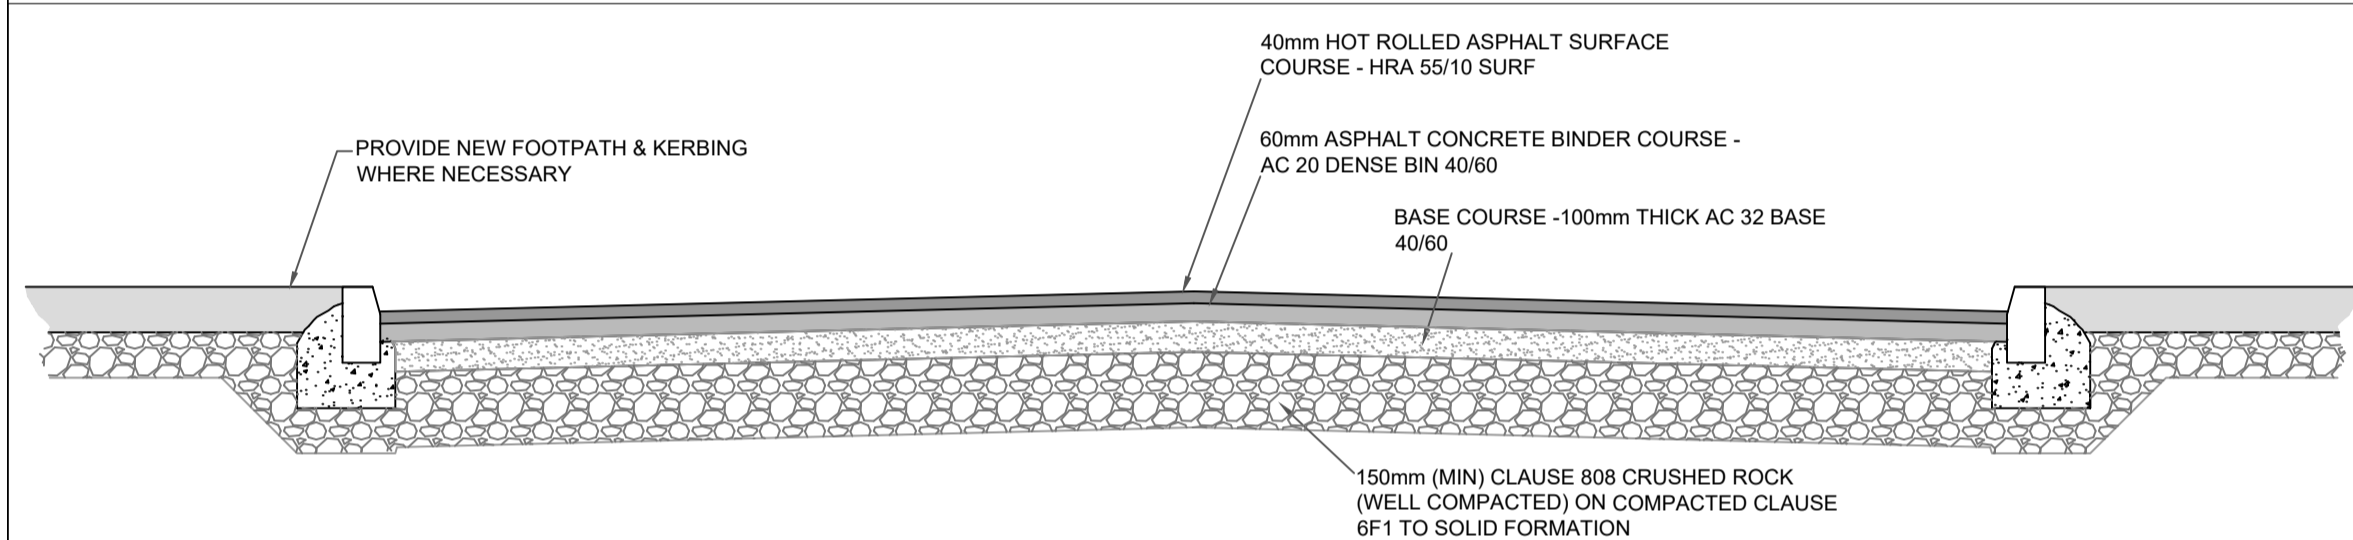


TYPICAL ASPHALT ACCESS ROAD DETAIL
A1 SCALE 1:25
A3 SCALE 1:50

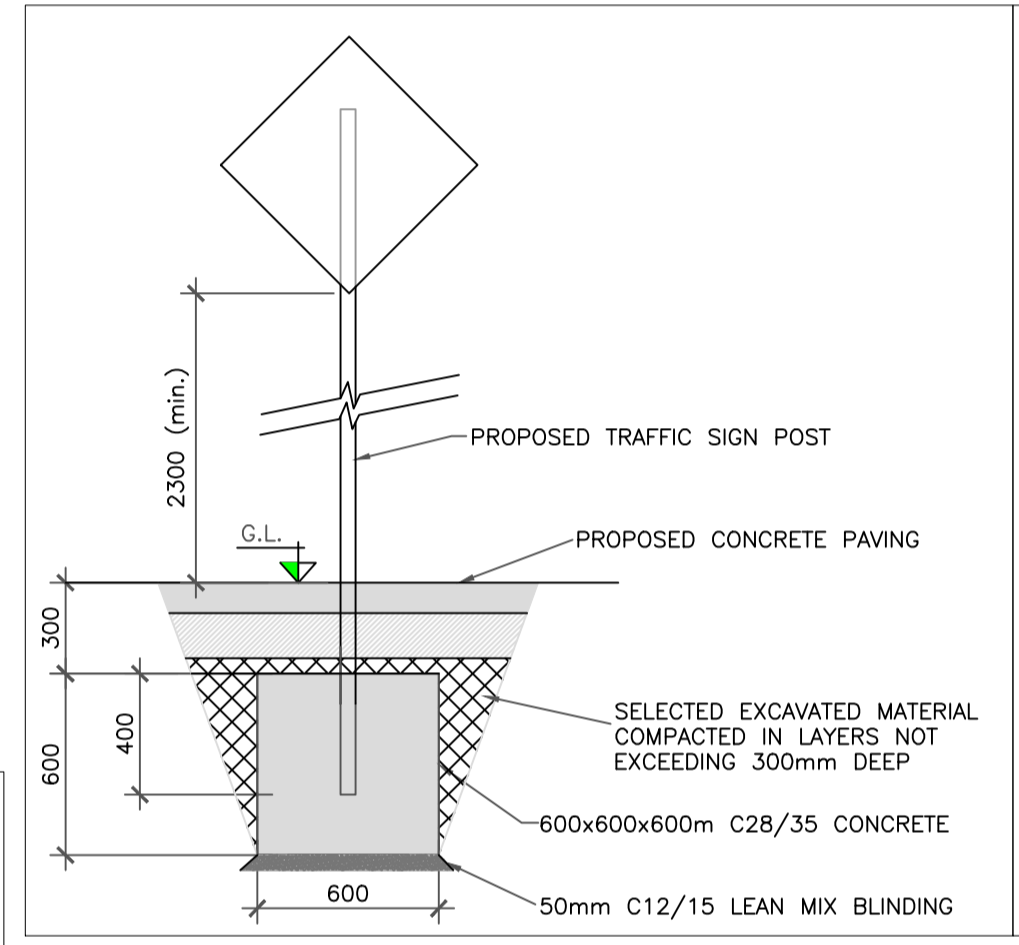


TYPICAL ROAD SIGN DETAILS
A1 SCALE 1:25

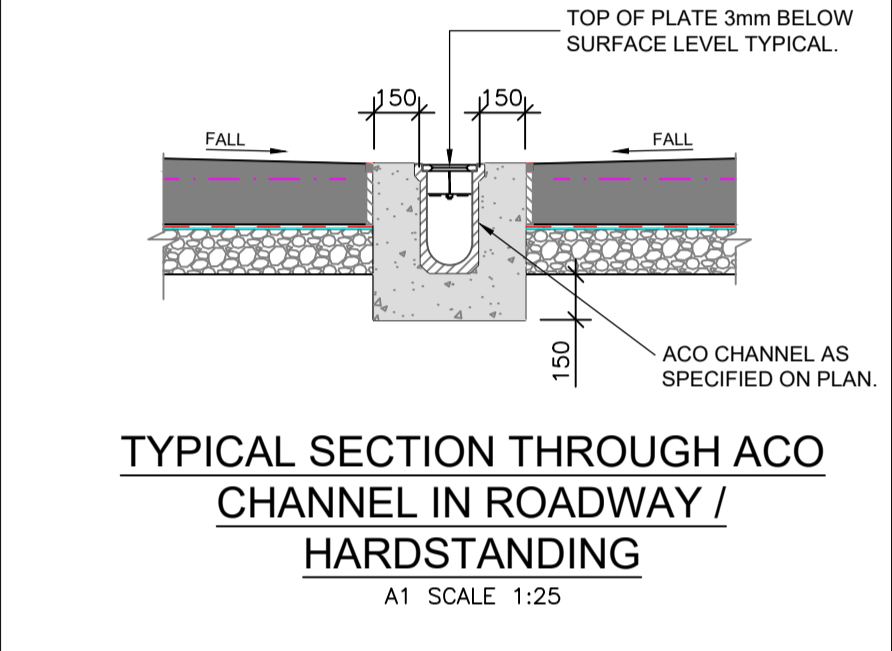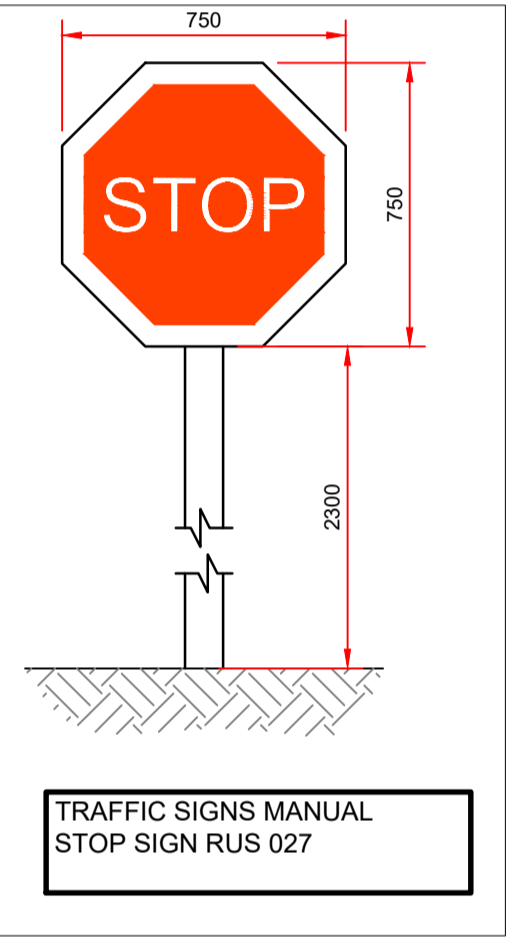

TYPICAL SECTION THROUGH ACO CHANNEL IN ROADWAY / HARDSTANDING
A1 SCALE 1:25

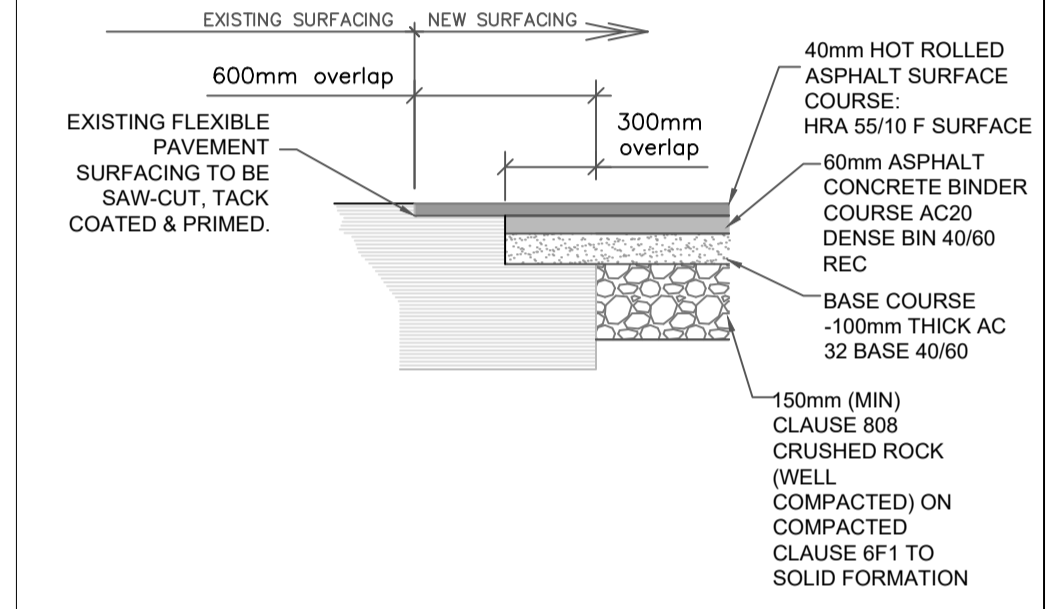

SURFACING INTERFACE DETAIL EXISTING / PROPOSED ASPHALT
A1 SCALE 1:25
A3 SCALE 1:50

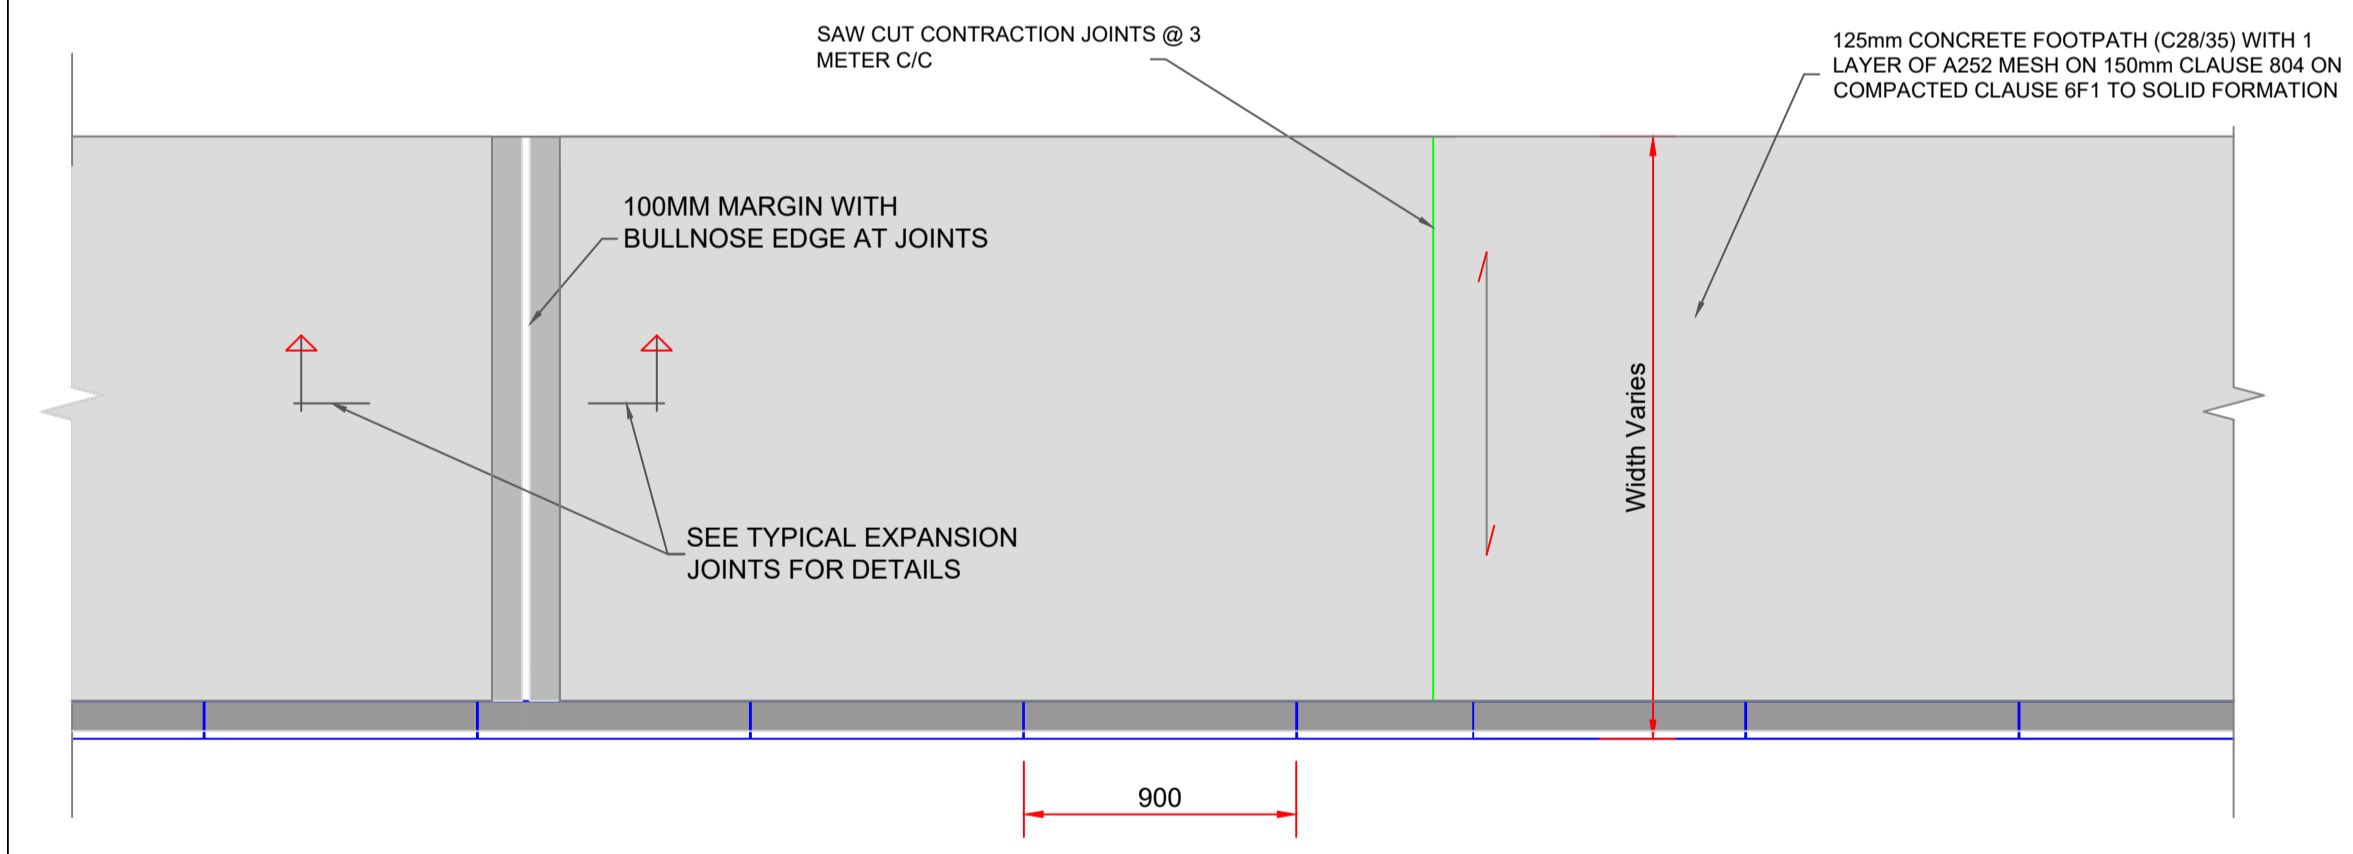


TYPICAL PLAN OF FOOTPATH
A1 SCALE 1:25




TYPICAL FOOTPATH EXPANSION JOINT - MIN @ 12M CTRS
A1 SCALE 1:25

TYPICAL FOOTPATH CONTRACTION/ CONSTRUCTION JOINT - MIN. 3M CTRS
A1 SCALE 1:25

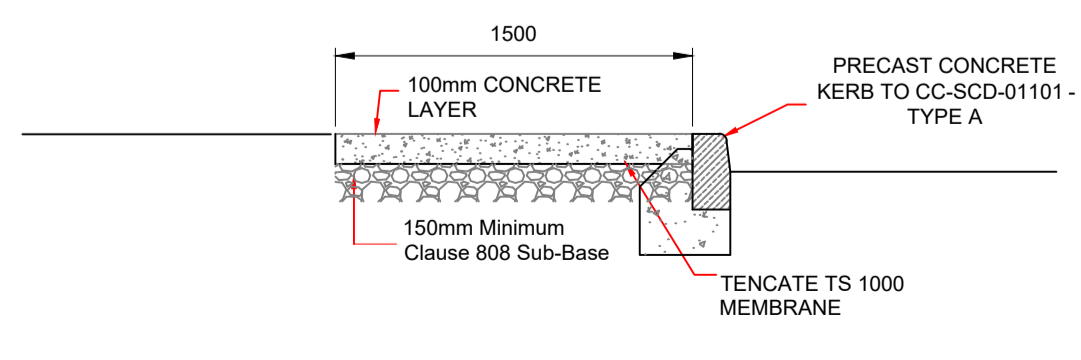

TYPICAL CONCRETE FOOTPATH
A1 Scale 1:25

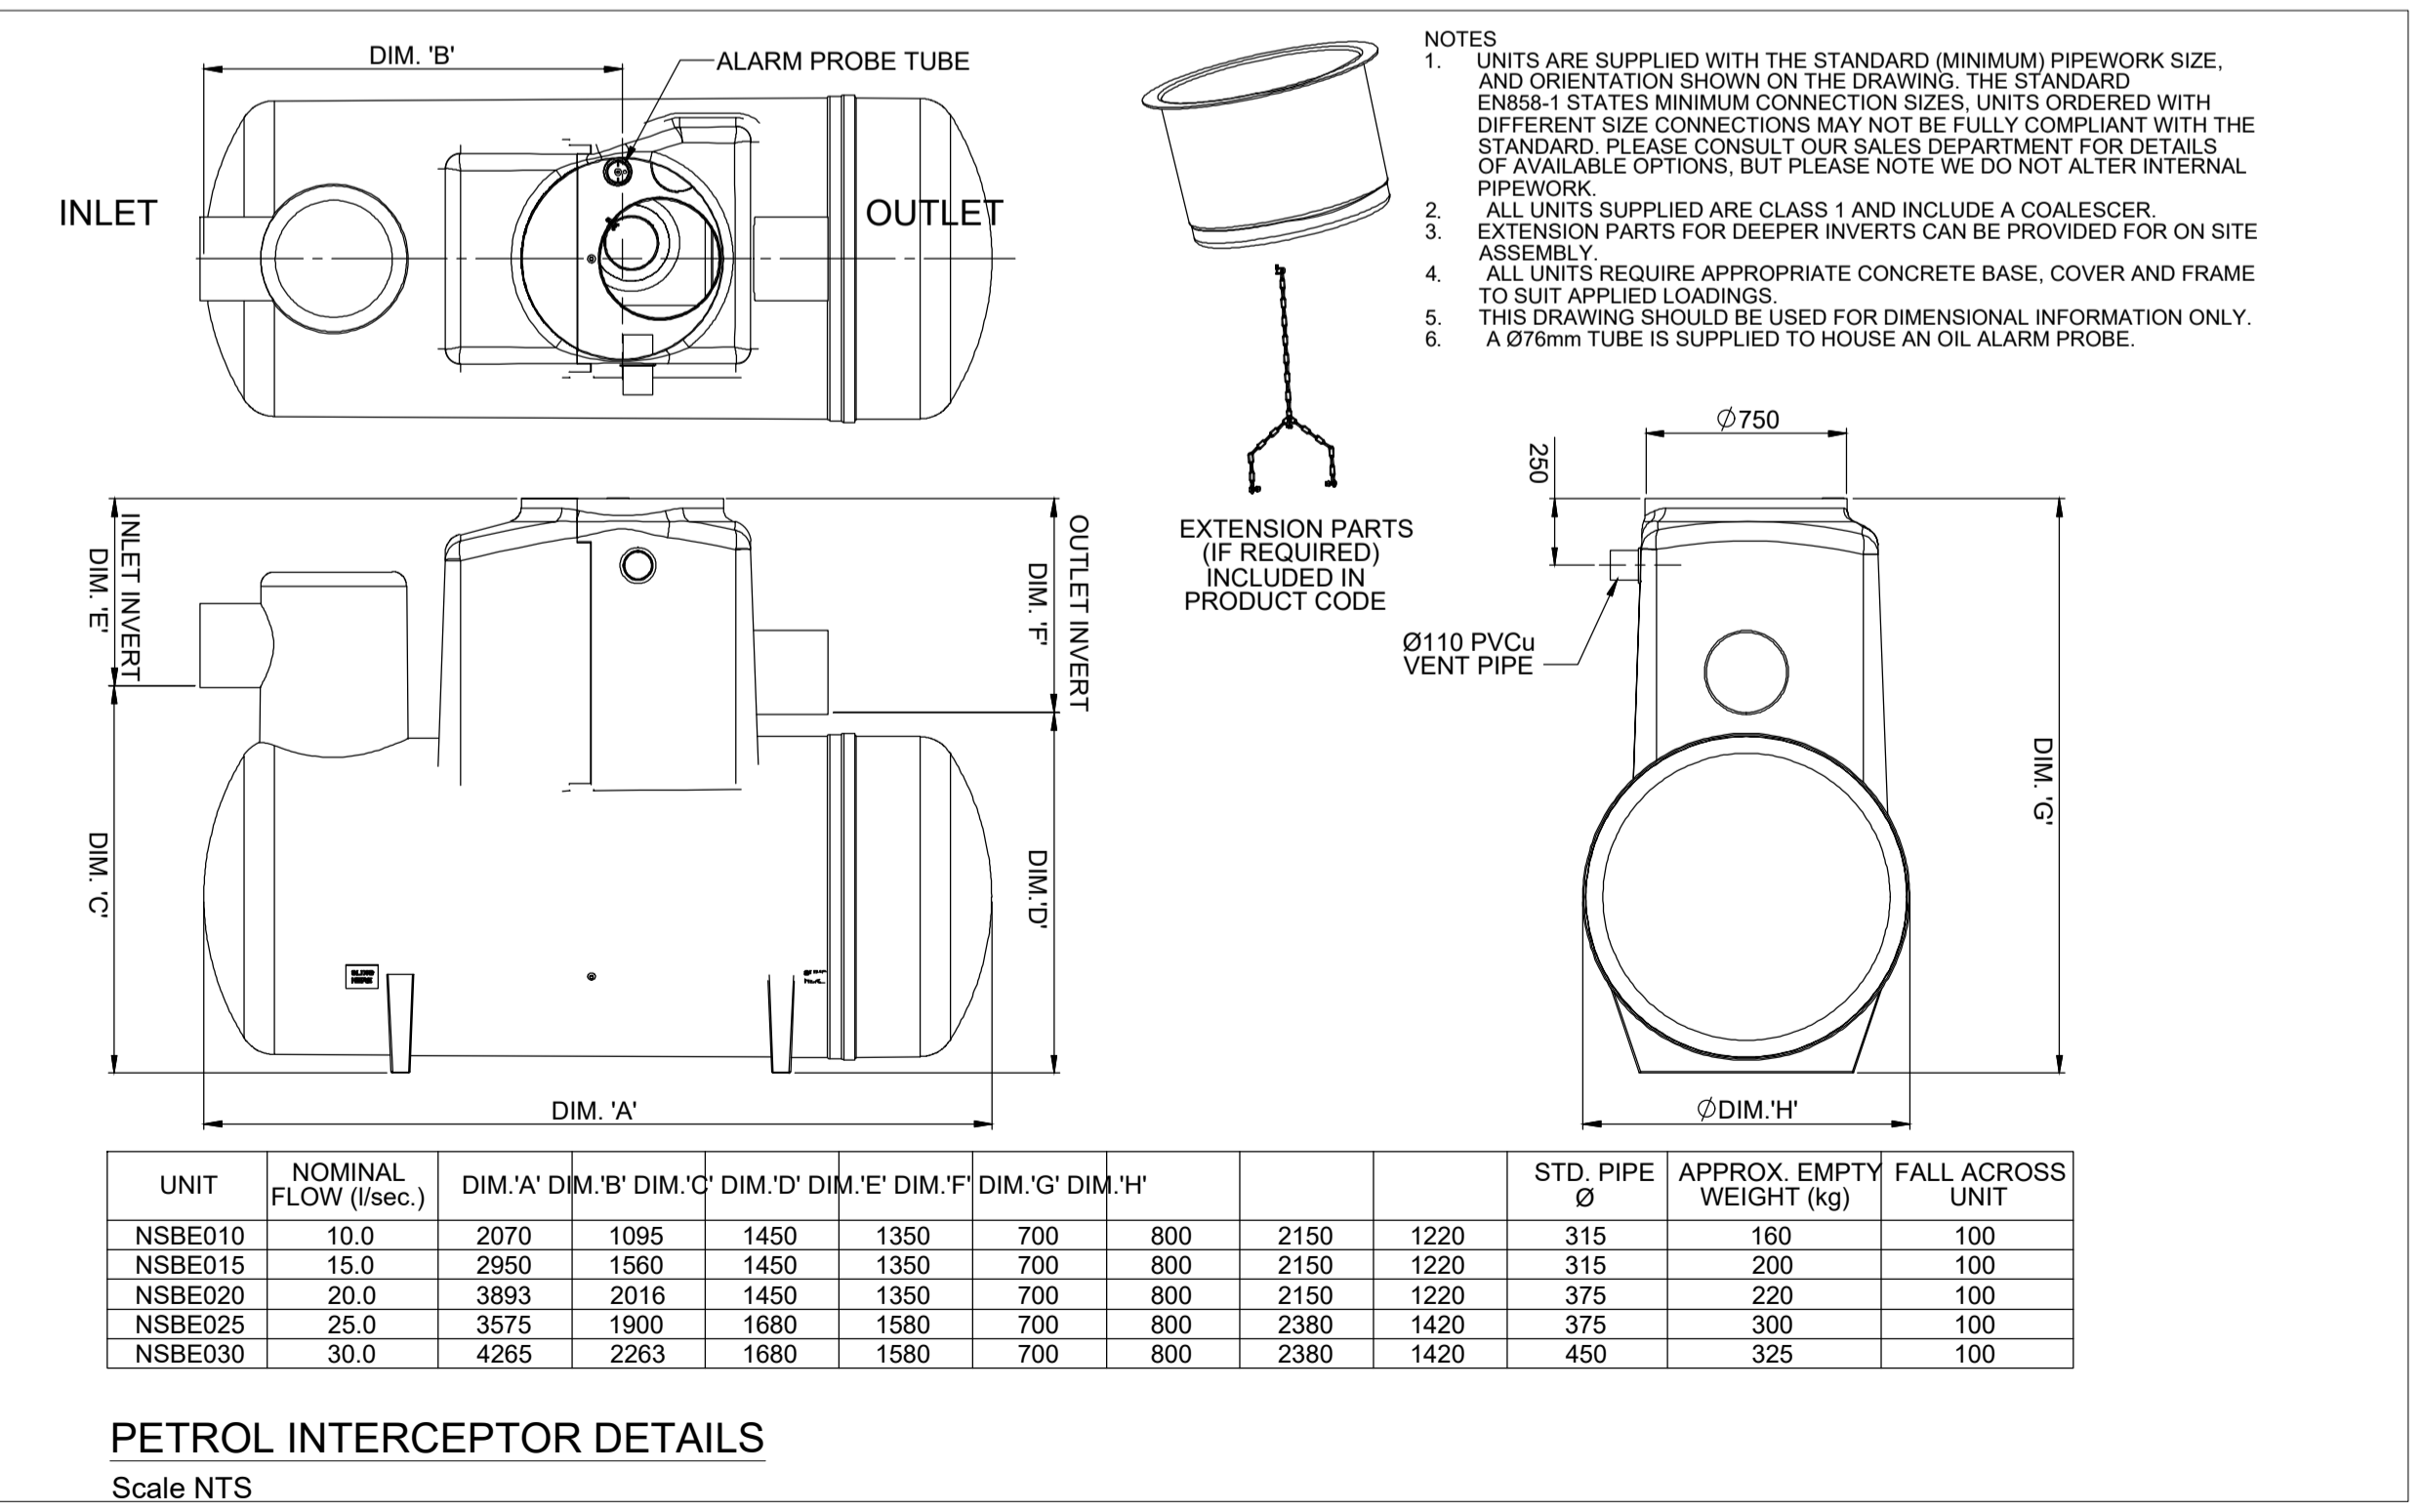

UNIT	NOMINAL FLOW (l/sec.)	DIM.'A'	DIM.'B'	DIM.'C'	DIM.'D'	DIM.'E'	DIM.'F'	DIM.'G'	DIM.'H'	STD. PIPE Ø	APPROX. EMPTY WEIGHT (kg)	FALL ACROSS UNIT
NSBE010	10.0	2070	1095	1450	1350	700	800	2150	1220	315	160	100
NSBE015	15.0	2950	1560	1450	1350	700	800	2150	1220	315	200	100
NSBE020	20.0	3893	2016	1450	1350	700	800	2150	1220	375	220	100
NSBE025	25.0	3575	1900	1680	1580	700	800	2380	1420	375	300	100
NSBE030	30.0	4265	2263	1680	1580	700	800	2380	1420	450	325	100

PETROL INTERCEPTOR DETAILS
Scale NTS

Rev	Date	Description	By	Chkd.
P0	16.07.2021	Issue for Planning	JQ	MG

Client: Galway County Council

Project: Atherry Fire Station

Title: Site Development Details

Scale @ A1: As Shown

Prepared by: JQ
Checked: MG
Date: July 2021

Project Director: Brian Carroll

Drawing Status: PLANNING

TOBIN
CONSULTING ENGINEERS

TOBIN Consulting Engineers,
Fairgreen House, Fairgreen Road,
Galway, Ireland.
tel: +353-(0)91-565211
fax: +353-(0)91-565398
e-mail: galway@tobin.ie
www.tobin.ie

Drawing No.: 10964-2009

Revision: P0