




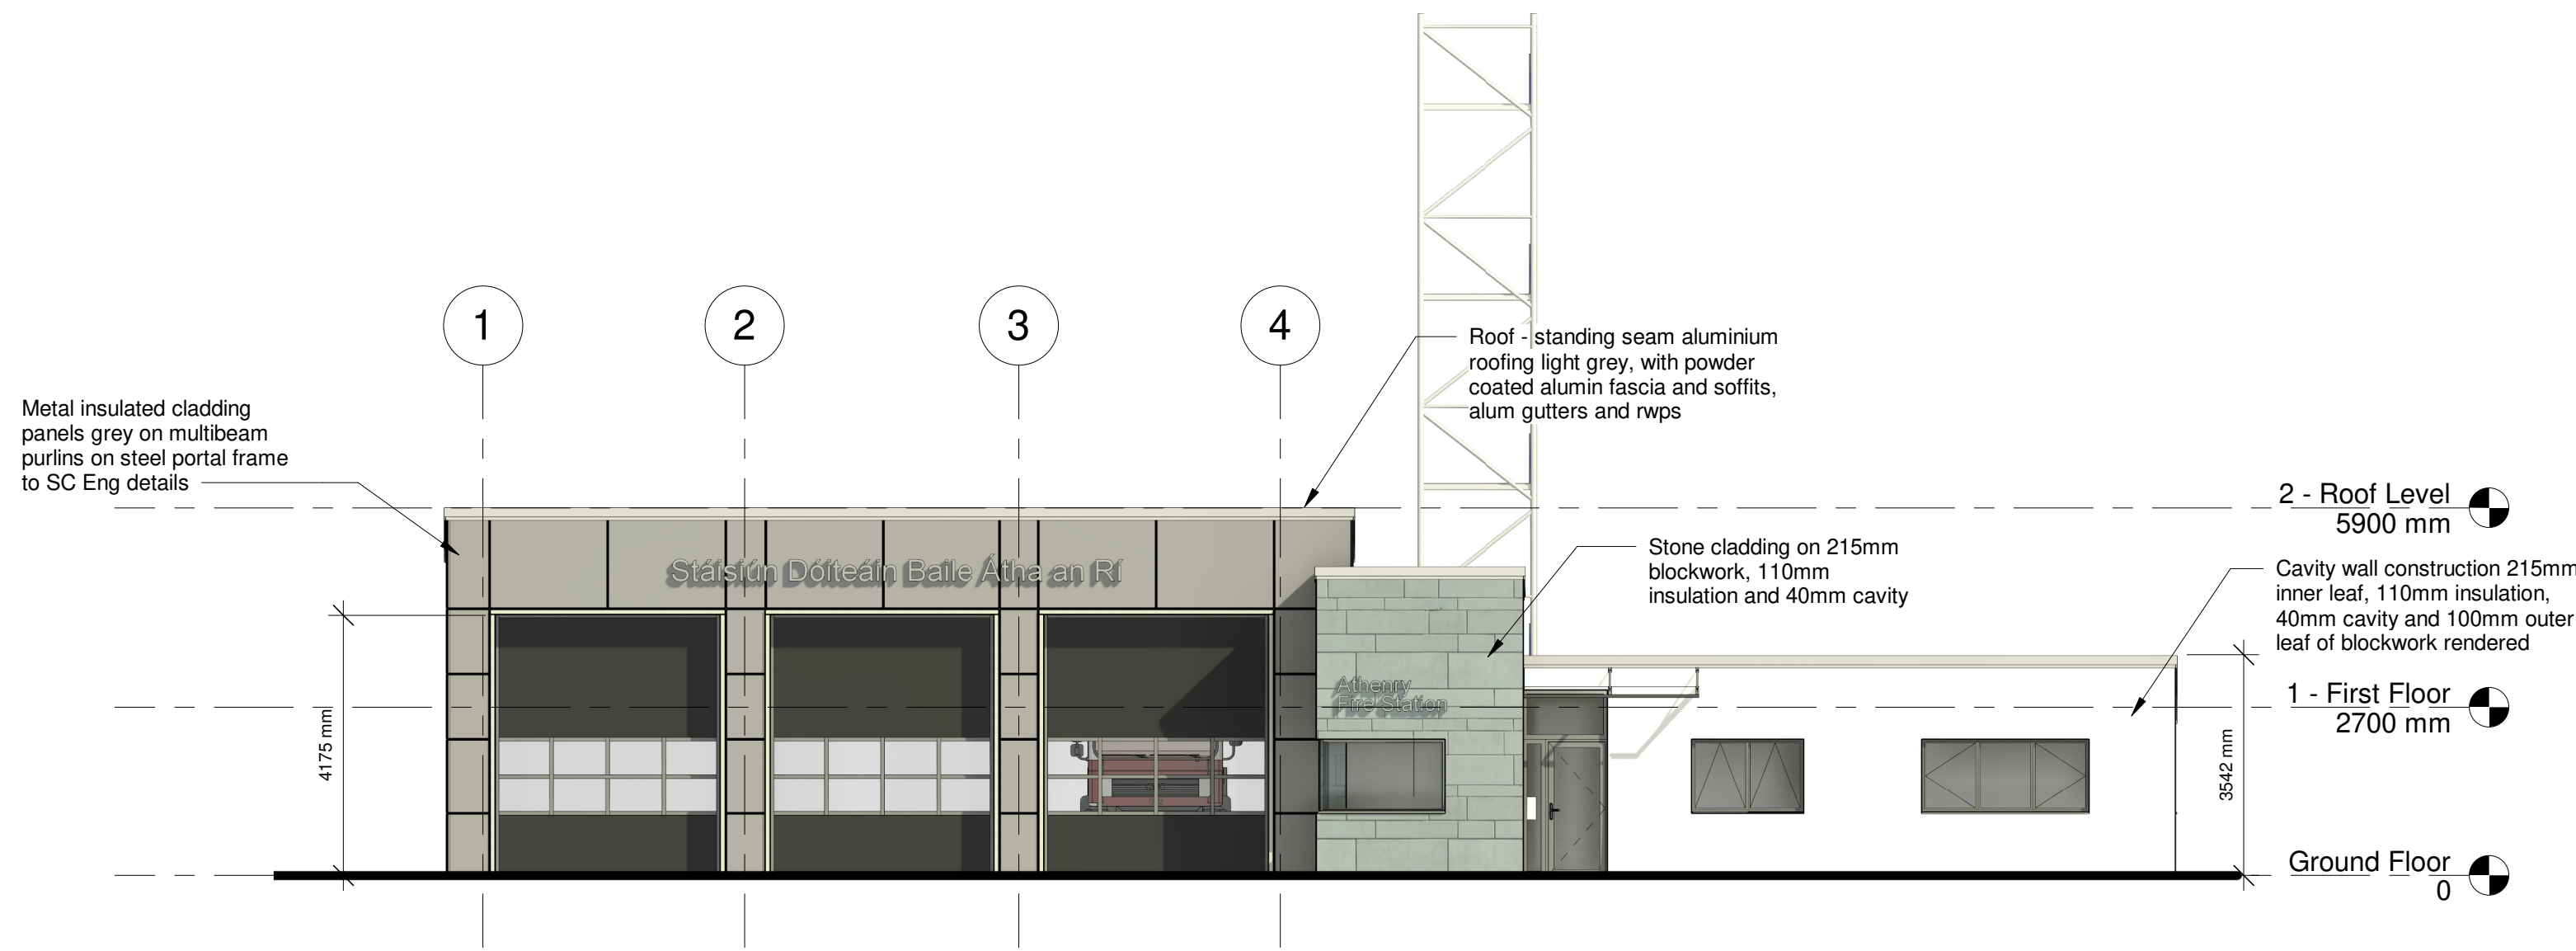


1 FRONT (SOUTH) ELEVATION
1 : 100

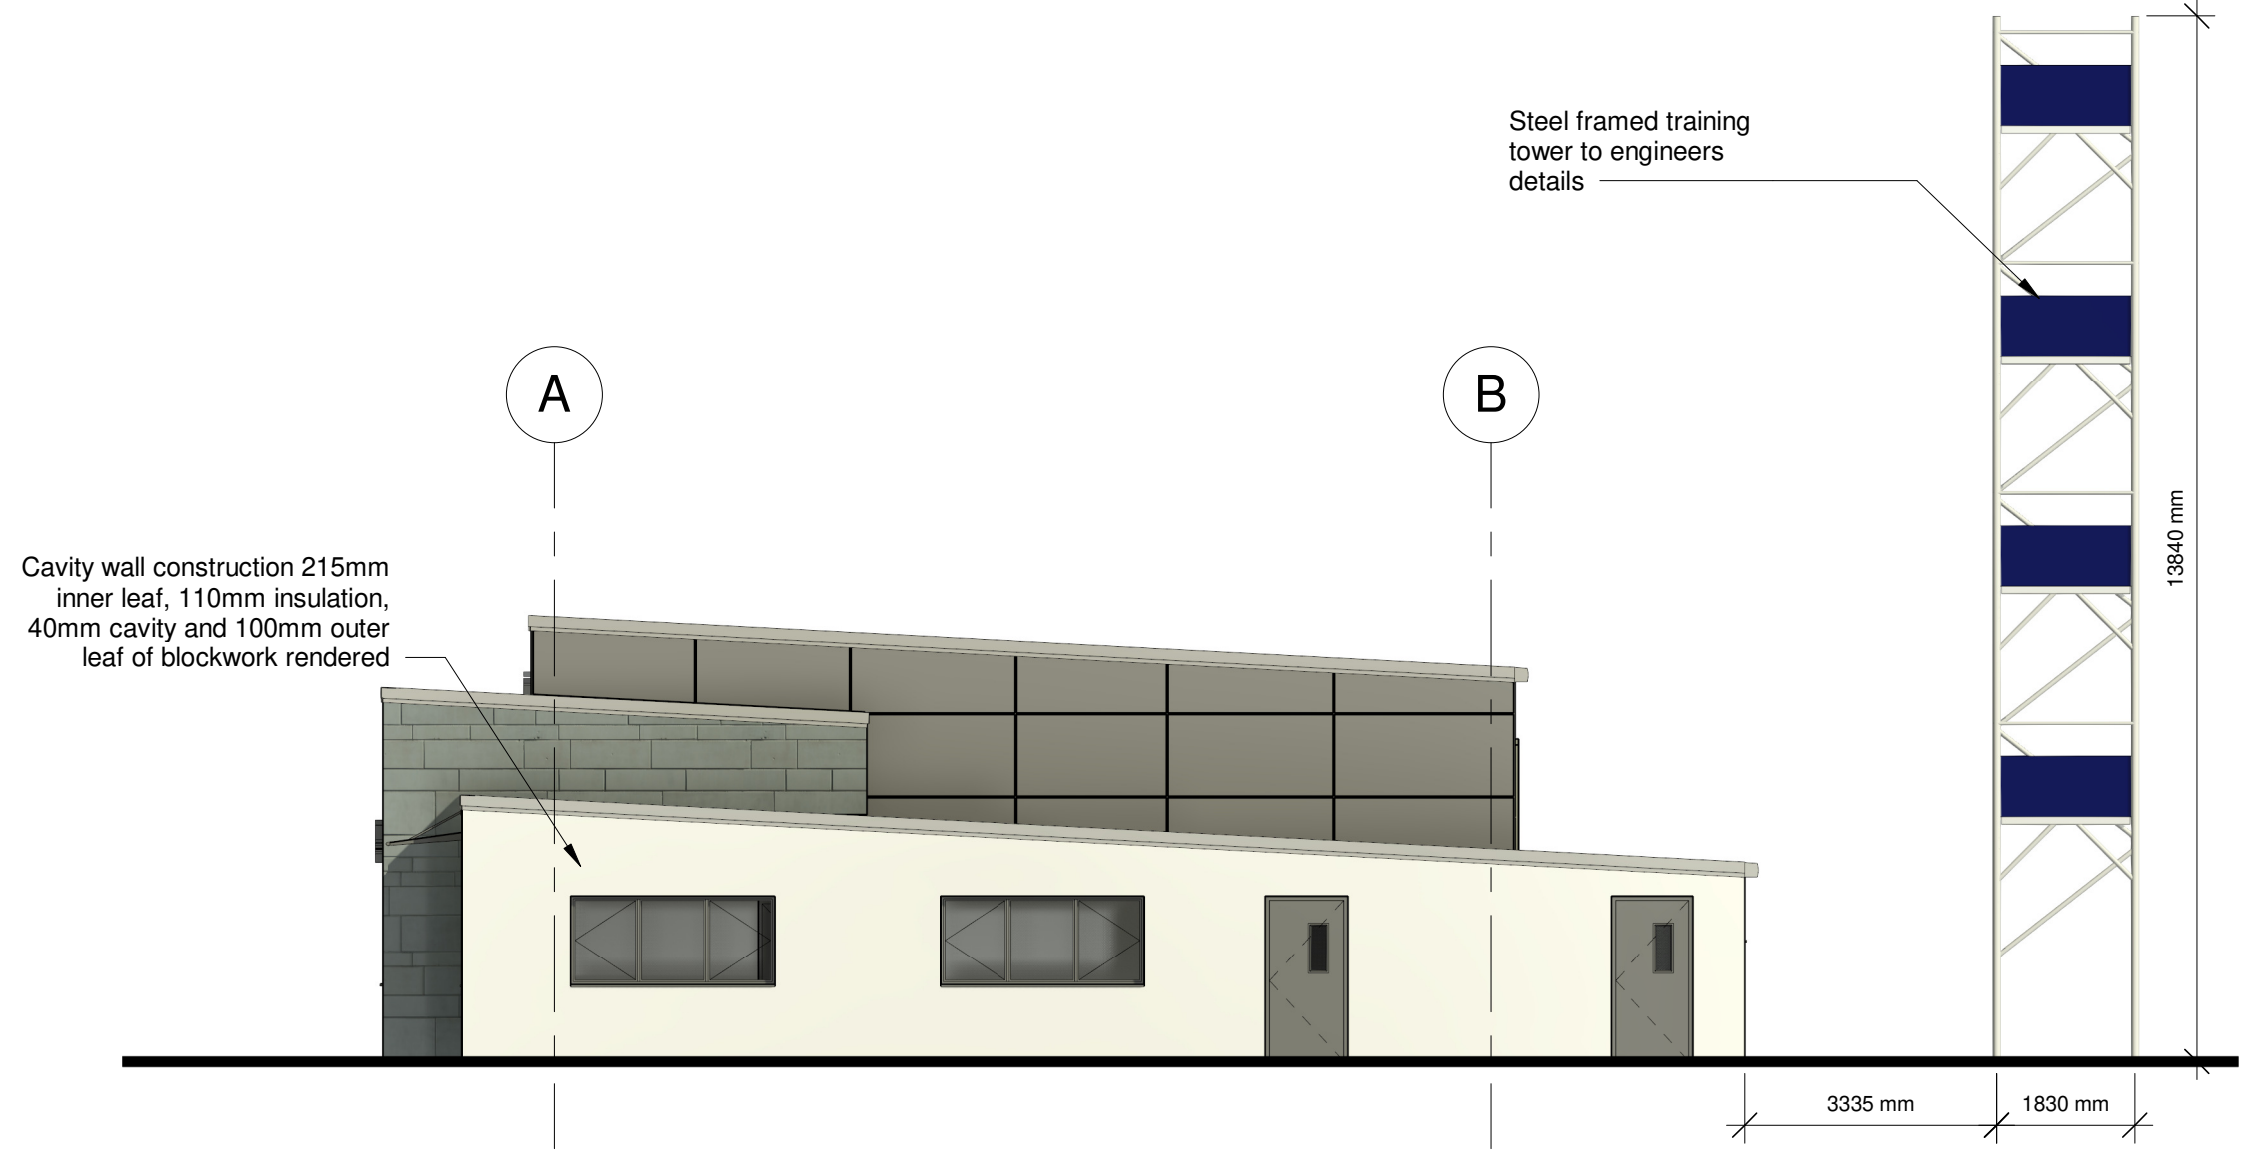


2 SIDE (EAST) ELEVATION
1 : 100

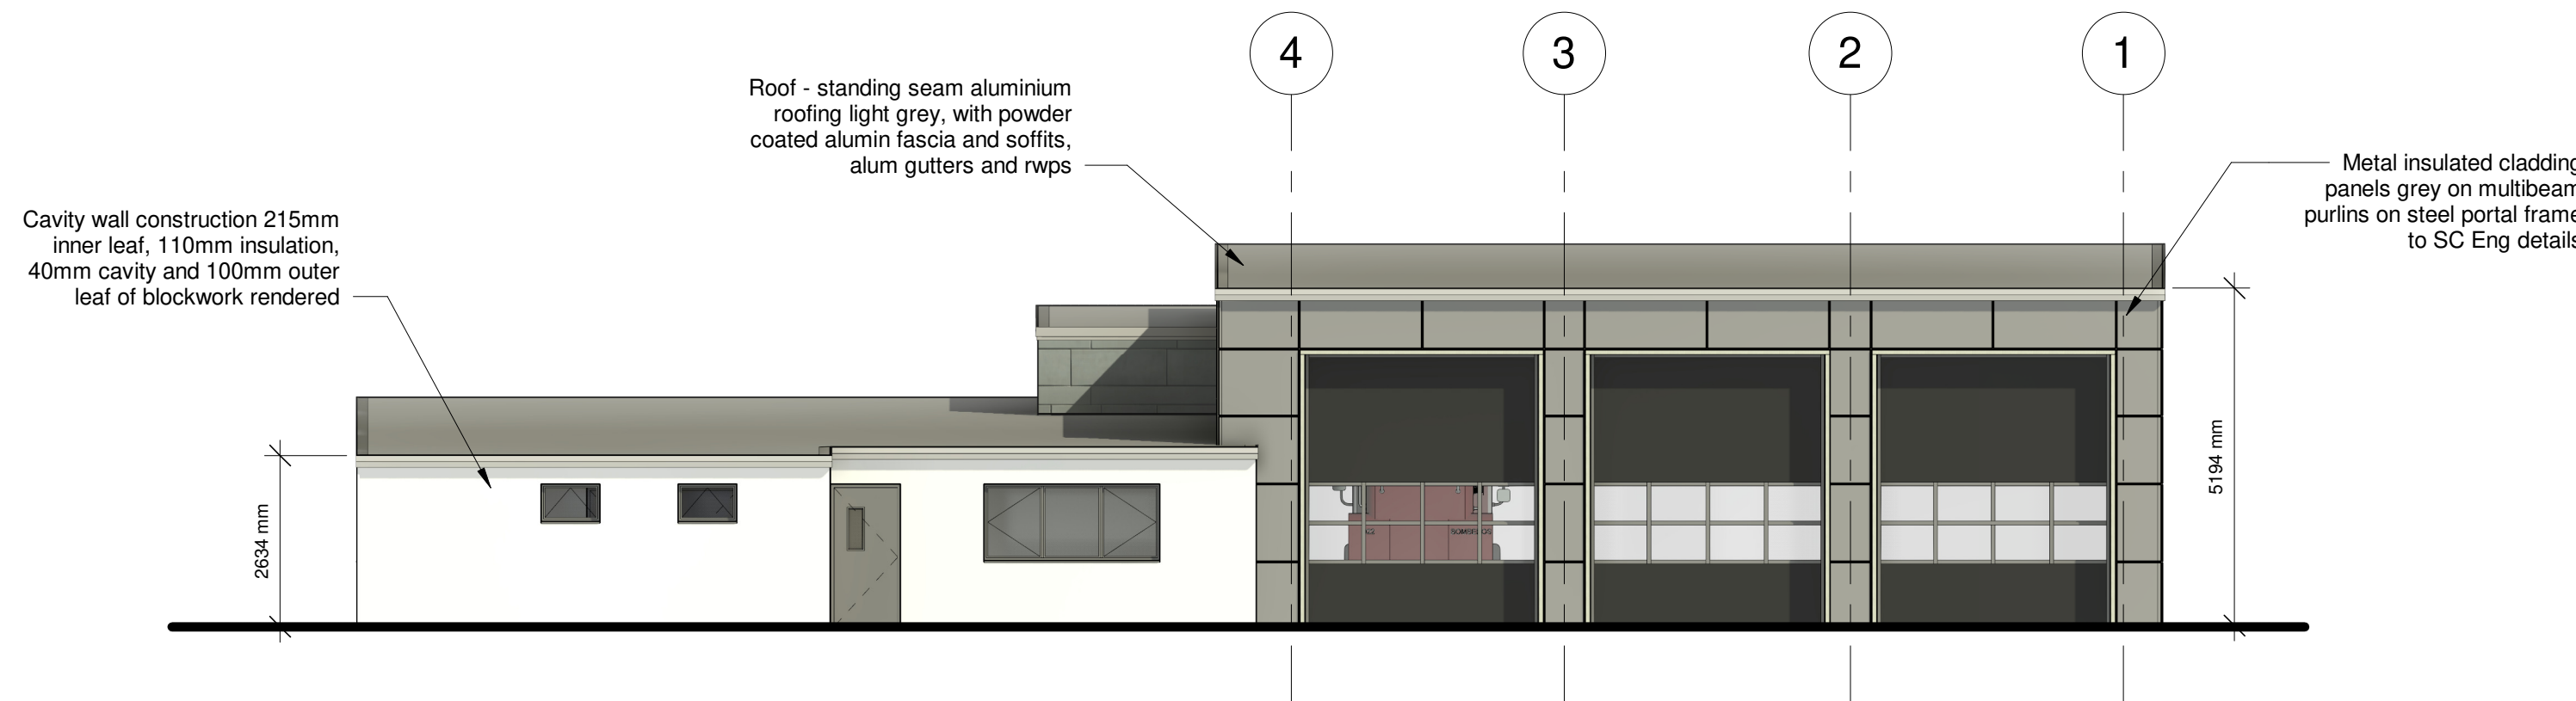


3 REAR (NORTH) ELEVATION
1 : 100

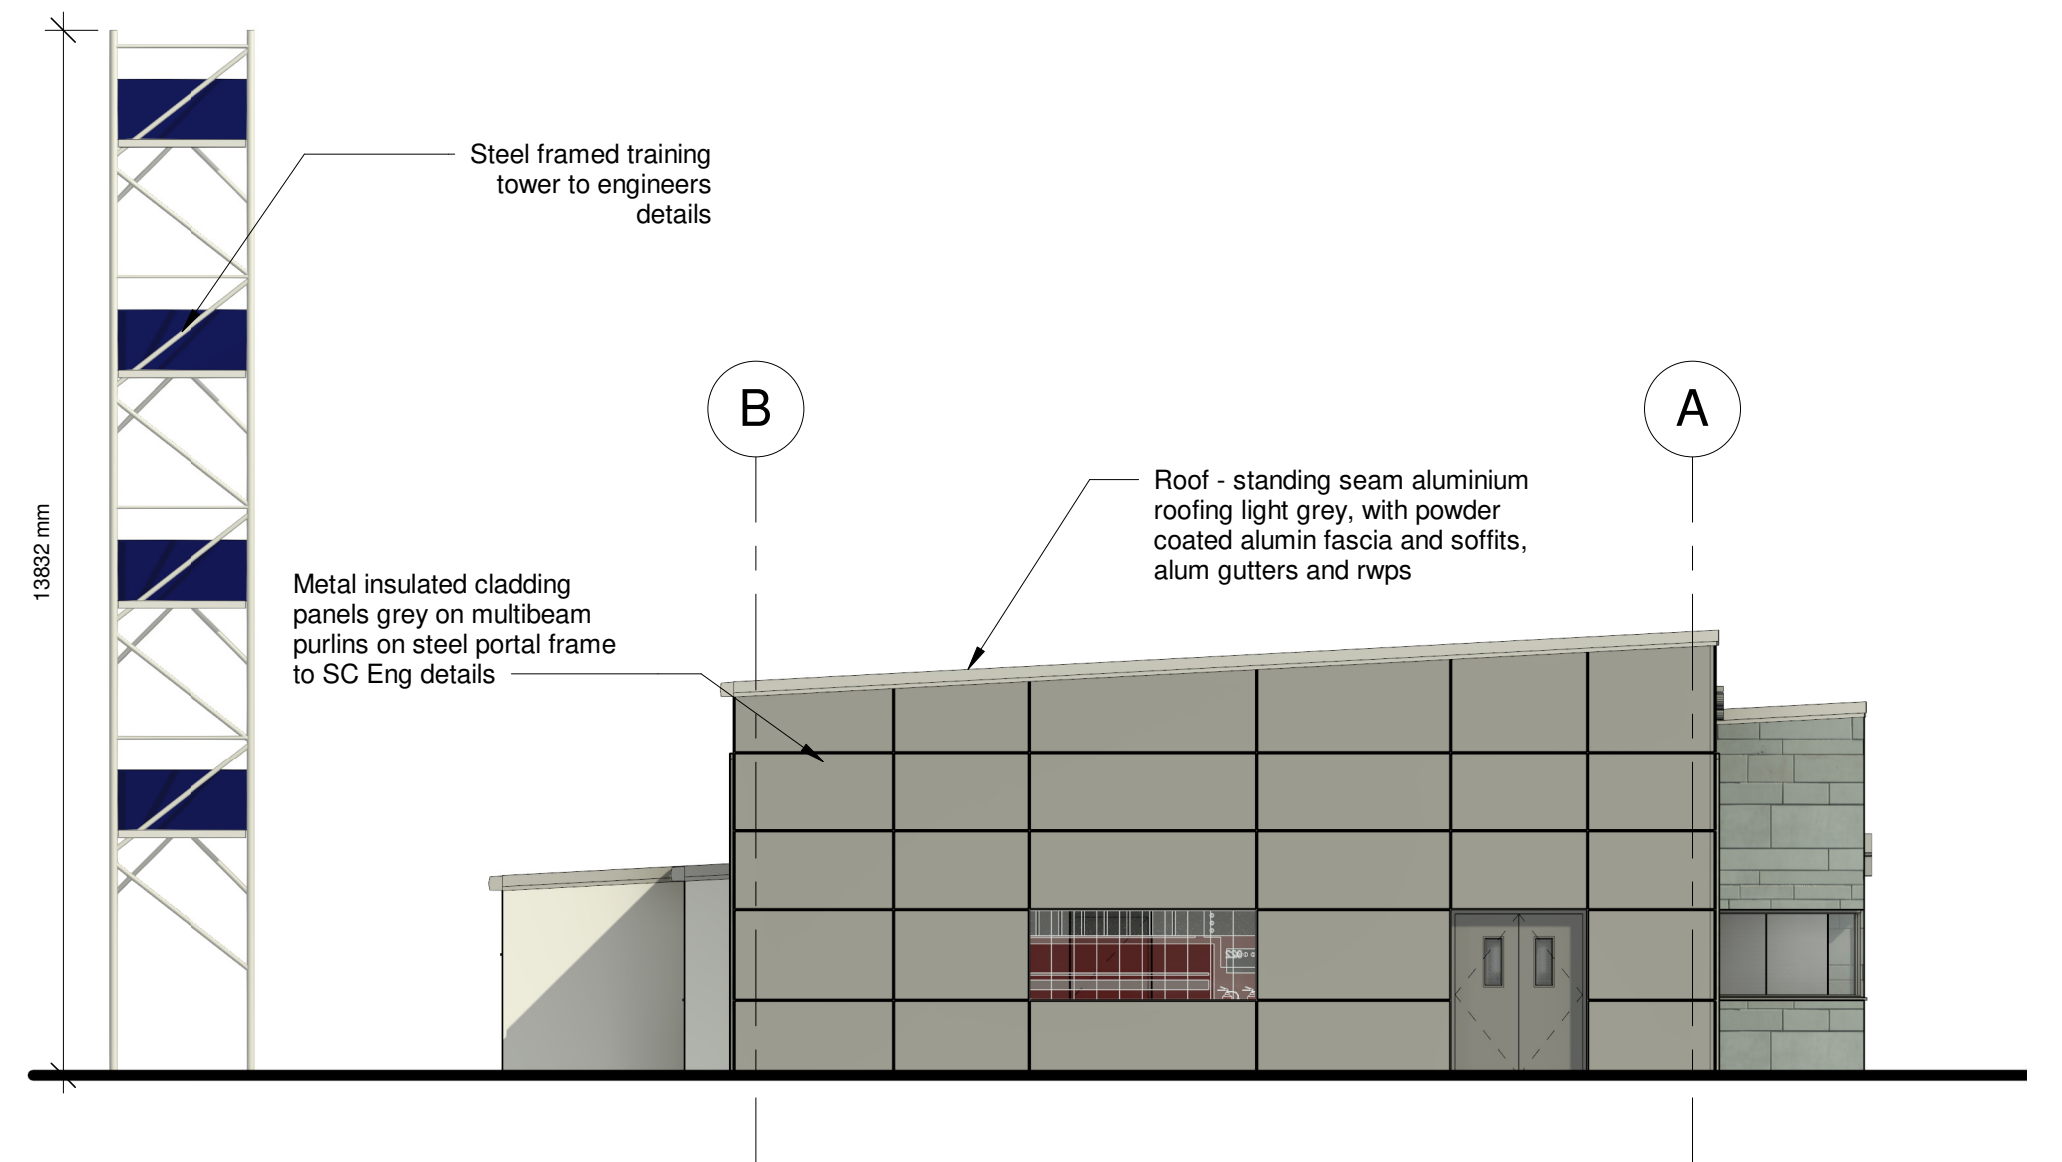

4 SIDE (WEST) ELEVATION
1 : 100

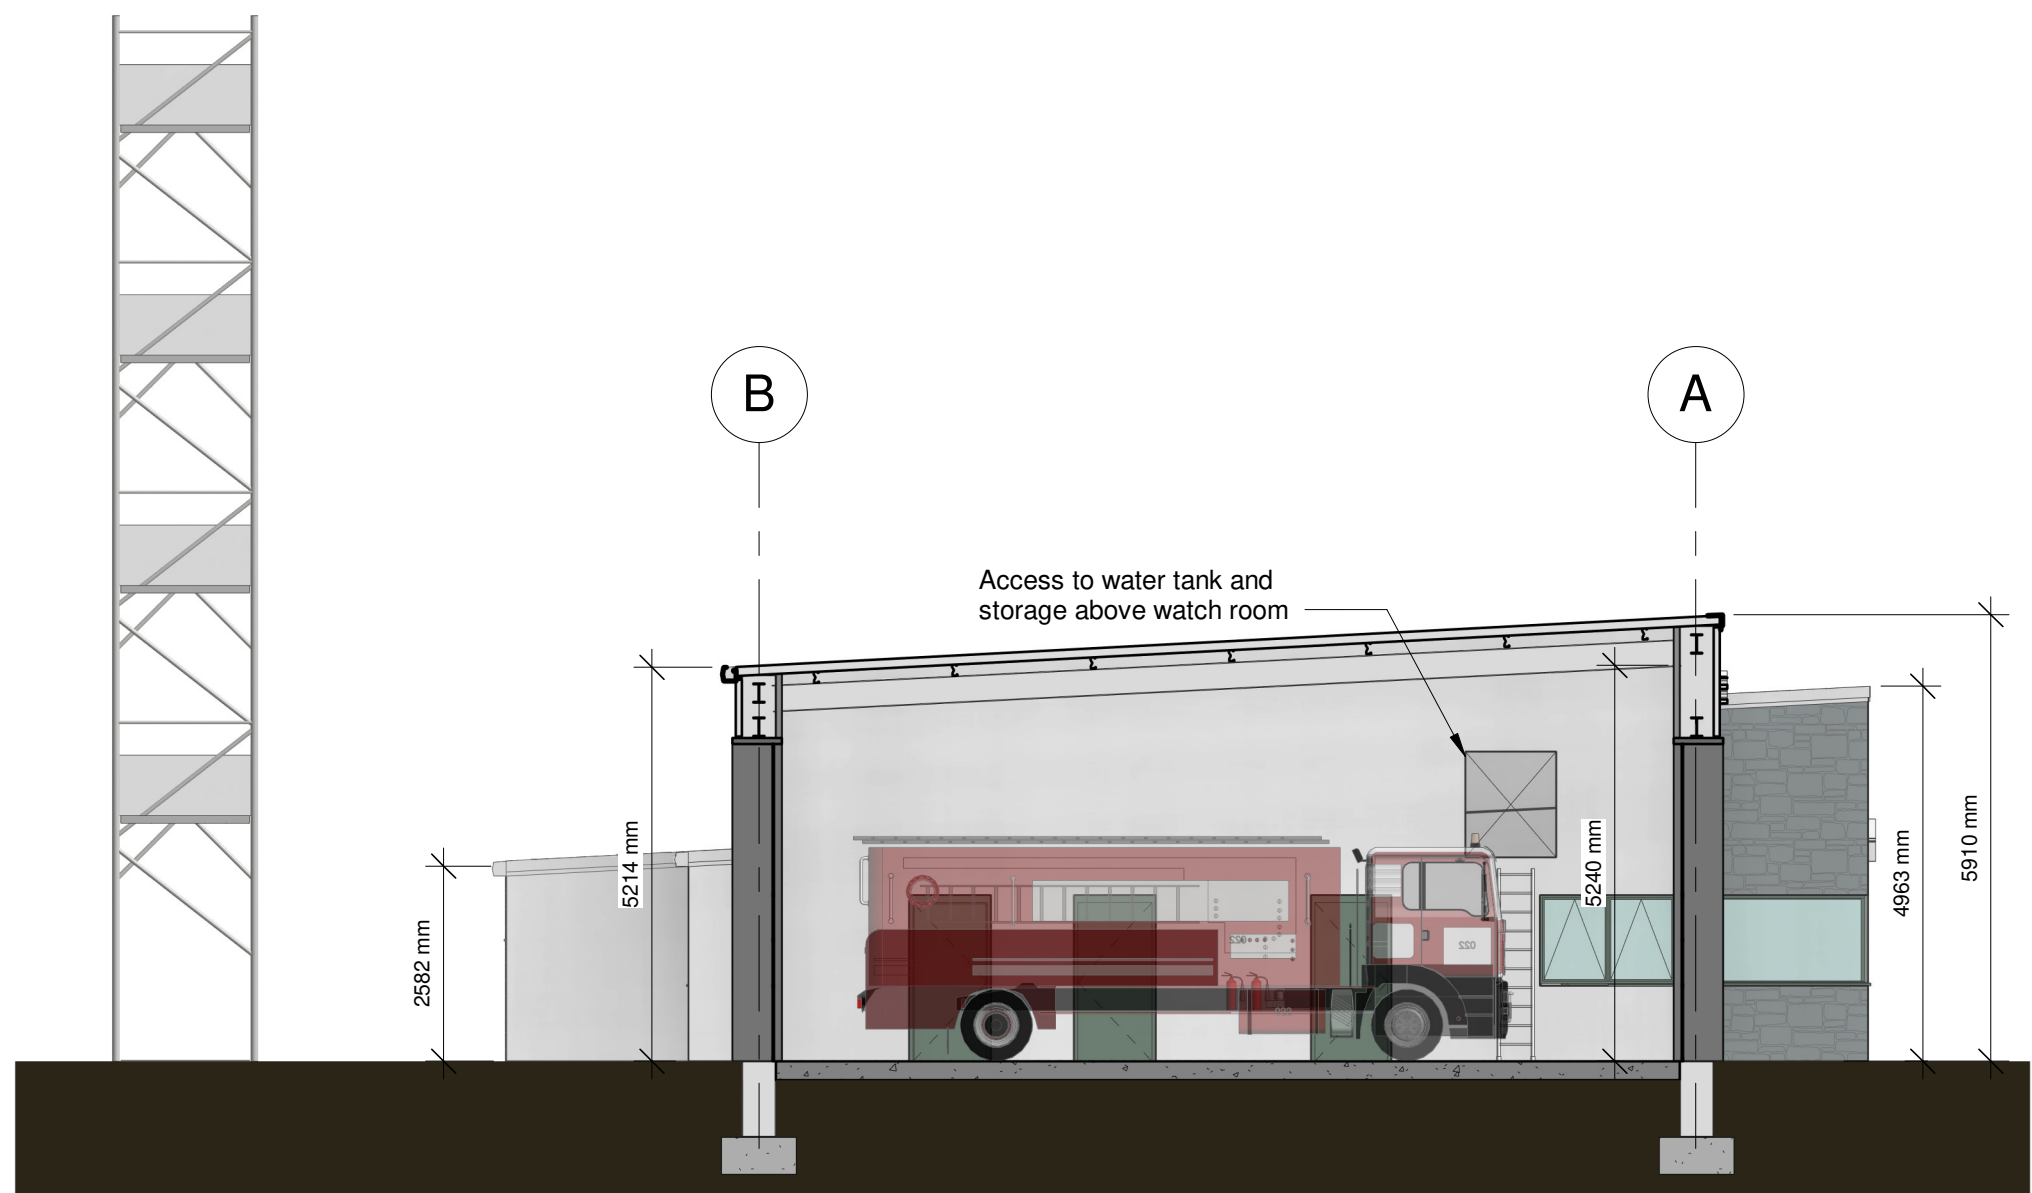

5 SECTION A-A
1 : 100

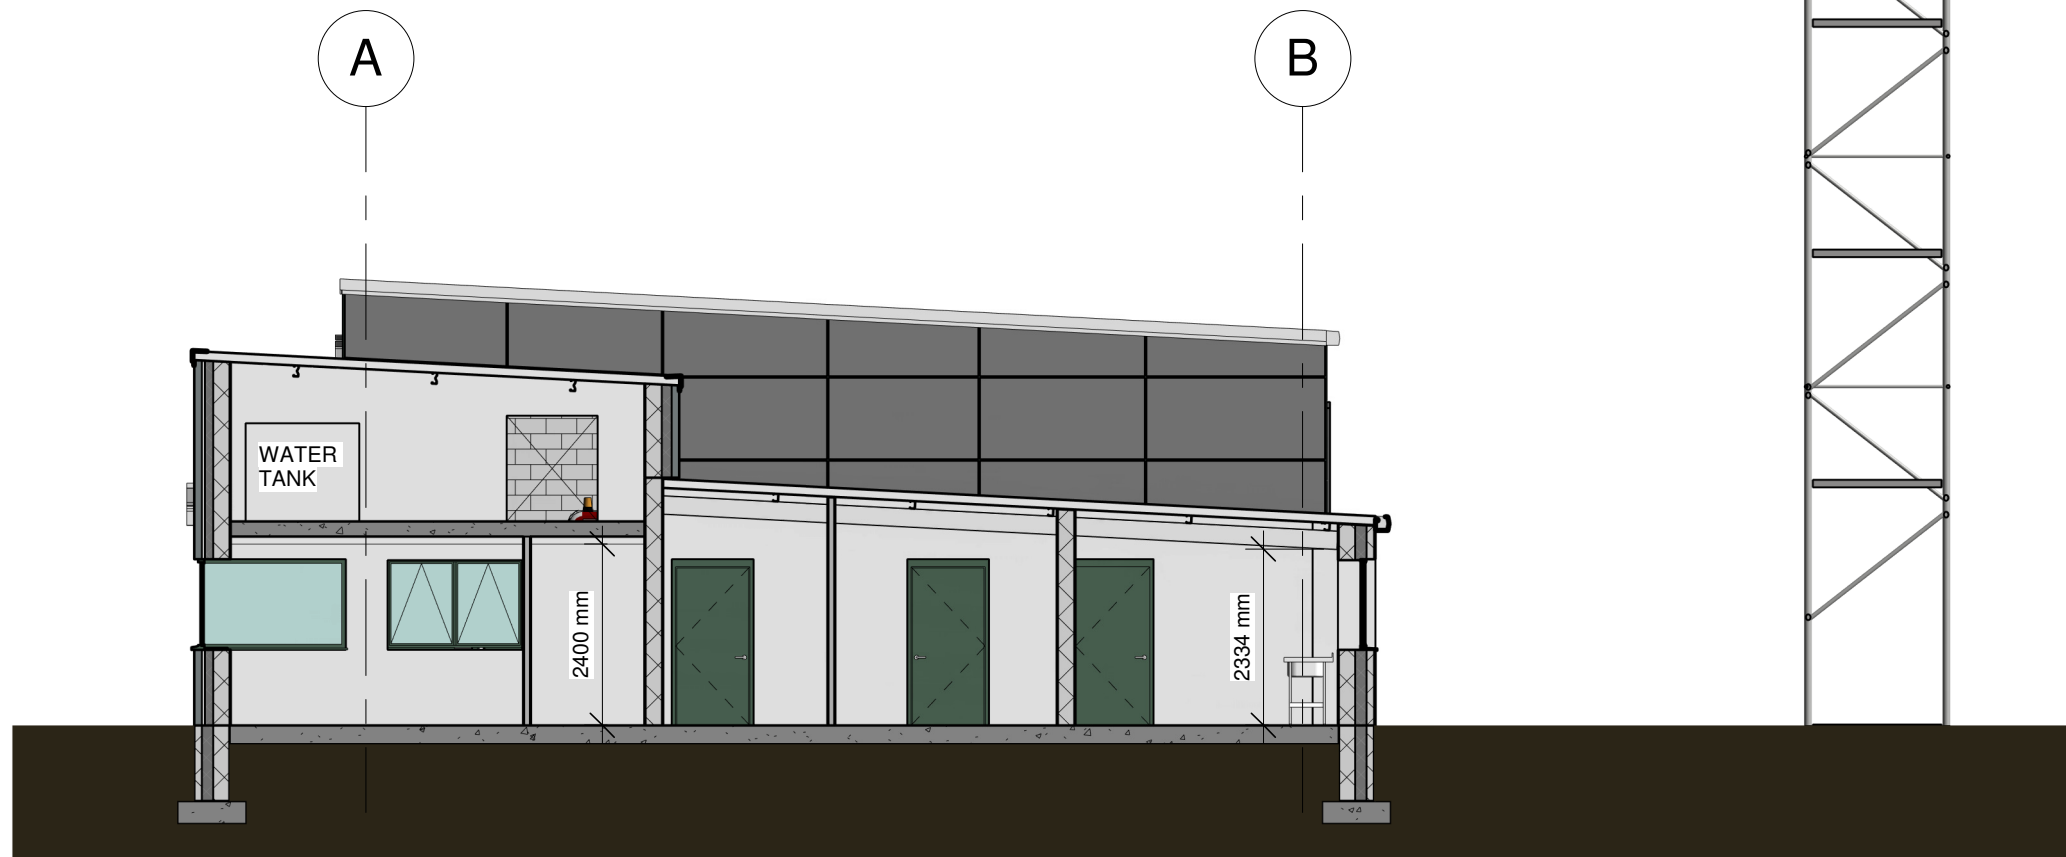

6 SECTION B-B
1 : 100

PLANNING

NOTE:
• ALL SERVICES, LEVELS AND STRUCTURE TO ENGINEERS DETAILS/SPECIFICATION.
• NOT FOR CONSTRUCTION PURPOSES.

Rev	Description	By	Date
1	Sligo 1-3 Abbey Street Abbeyquarter North Sligo, F91 X250 E: info@vhale www.vhale.ie	Galway Suite 4, Cloch Mhile Dulain Road, Galway, H91 V97E T: 071 915 0022	Maynooth Office 20, Block B, Maynooth Business Campus, Kildare T: 071 915 0022
Client: Galway County Council			
Project: Athenry Fire Station			
Drawing Description: Elevations and Sections			Scale: 1 : 100
Status: Planning	Drawing No: 200806 - 3 - 300	Rev:	
Date: 21/07/21	Drawn by: IMCH	Checked by: BF	