


SITE SECTION A - A (Scale 1:200)

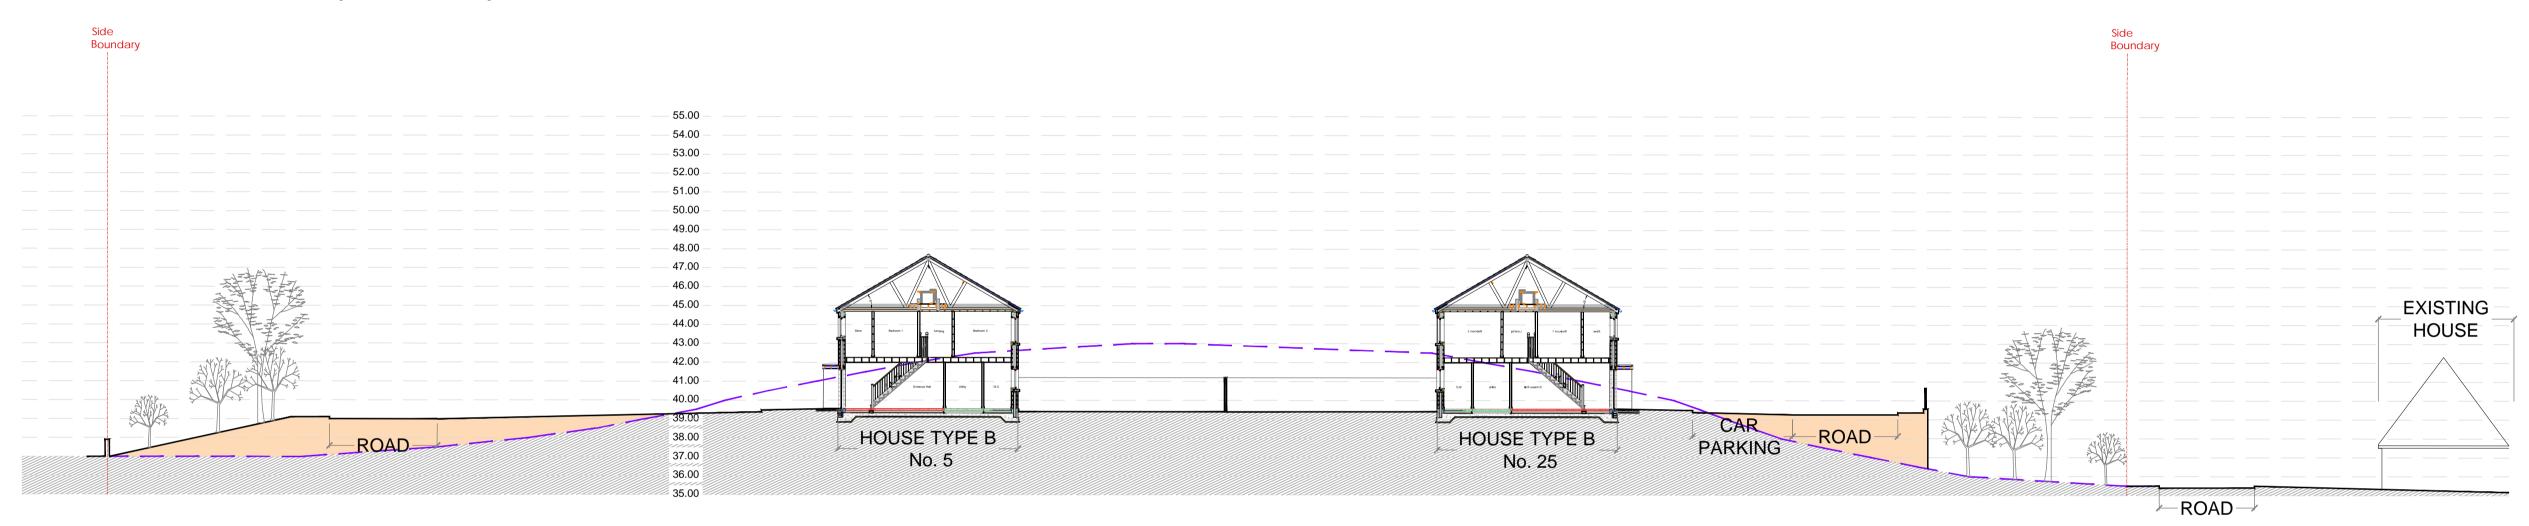

SITE SECTION B - B (Scale 1:200)



SITE SECTION C - C (Scale 1:200)





FUNDED BY THE
IRISH GOVERNMENT
UNDER *REBUILDING IRELAND*ACTION PLAN FOR HOUSING AND
HOMELESSNESS



VINCENT HANNON ARCHITECTS

CHARTERED ARCHITECTS, SURVEYORS & PROJECT MANAGERS

ABBEY STREET, SLIGO. Tel: 071-9150022

UNIT 2A, DEERPARK BUSINESS CENTRE, ORANMORE, GALWAY. Tel: 091-483934

e-mail: info@vha.ie website: www.vha.ie

© THIS DRAWING IS PROTECTED BY	Rev			
COPYRIGHT AND IS TO BE READ IN				
CONJUNCTION WITH ALL RELEVANT SPECIFICATIONS AND DRAWINGS.				
USE ONLY FIGURED DIMENSIONS.				
DO NOT SCALE OFF THIS DRAWING.	clier			
S THE CONTRACTORS RESPONSIBILITY TO SURE COMPLIANCE WITH ALL ASPECTS OF				
THE CURRENT BUILDING REGULATIONS.	drav			
S THE CONTRACTOR'S RESPONSIBILITY TO SURE COMPLIANCE WITH ALL CONDITIONS IMPOSED BY THE LOCAL PLANNING	title:			
AUTHORITY.				

IF IN DOUBT ASK.

BY	Rev Description					Ву	Date		
IN									
NT S.									
3.									
G. LITY TO CTS OF	client / job description: Residential Development at Maigh Cuilinn for Galway County Council			drawn by: SB					
ITY TO ITIONS G	drawi title:	ng	SITE SECTIONS					ch	ecked by: BF
	scale: 1:200 @ A1				date:	20.01.2020	drawing	drawing no:	
	rev:	Α	project stage: PL/	ANNI	NG			180901-03-104	