




- 2 bed unit
4P unit 84m2

KEY PLAN (scale 1:1000)

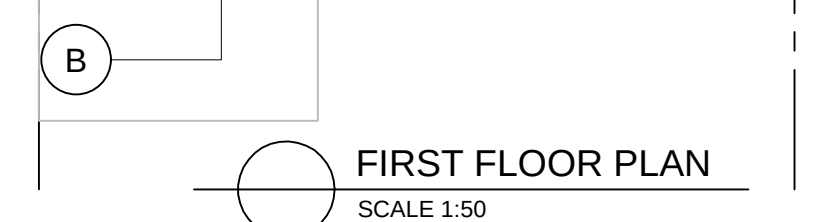

NOTE:

Refer to Site Layout Plan Drawing No. 180901-03-101-2
for Finished Floor Levels & North Point Orientation



Comhairle Chontae na Gaillimhe
Galway County Council



FUNDED BY THE
IRISH GOVERNMENT
UNDER ***REBUILDING IRELAND***
ACTION PLAN FOR HOUSING AND
HOMELESSNESS



VINCENT HANNON & ASSOCIATES
CHARTERED ARCHITECTS, SURVEYORS & PROJECT MANAGERS

ABBEY STREET, SLIGO. Tel: 01-9150022 Fax: 01-9150021

BLOCK 12, GALWAY TECHNOLOGY PARK, PARKMORE, BALLYBRIT, GALWAY. Tel: 091-735122 Fax: 091-735117

e-mail: info@vha.ie website: www.vha.ie

© THIS DRAWING IS PROTECTED BY COPYRIGHT AND IS TO BE READ IN CONJUNCTION WITH ALL RELEVANT SPECIFICATIONS AND DRAWINGS. USE ONLY FIGURED DIMENSIONS. DO NOT SCALE THIS DRAWING. IT IS THE CONTRACTOR'S RESPONSIBILITY TO ENSURE COMPLIANCE WITH ALL ASPECTS OF THE CURRENT BUILDING REGULATIONS. IT IS THE CONTRACTOR'S RESPONSIBILITY TO ENSURE COMPLIANCE WITH ALL CONDITIONS IMPOSED BY THE LOCAL PLANNING AUTHORITY. IF IN DOUBT ASK.		Rev Description client / job description: Residential Development at Maigh Cullin for Galway County Council drawing title: HOUSE TYPE B PLAN, SECTION & ELEVATIONS scale: 1:50 @ A3 1:100 @ A3 rev: A project stage: PLANNING		By Date drawn by: MD checked by: BF date: 15/07/19 drawing no: 180901-03-201	
--	--	--	--	---	--