



ISSUED FOR PLANNING

CLIENT: Galway County Council
 PROJECT: Ballymoë Housing Development
 TITLE: Services Layout

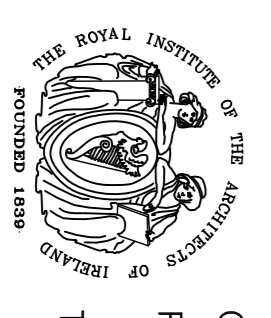

Code	Originator	Zone	Level	Type	Role	Number	Status	Revision
2632						21	D2	A

SCALE: 1-250@A1	DATE: Jan 2022	DRW. BY: ROC	APP. BY: *
HASSETT LEYDEN ASSOCIATES	4 BRINNON ST. KINNS,	PHONES (066) 868442	
ARCHITECTS & CIVIL ENGINEERS	50 CAULFIELD STREET,	FAX (066) 862079	

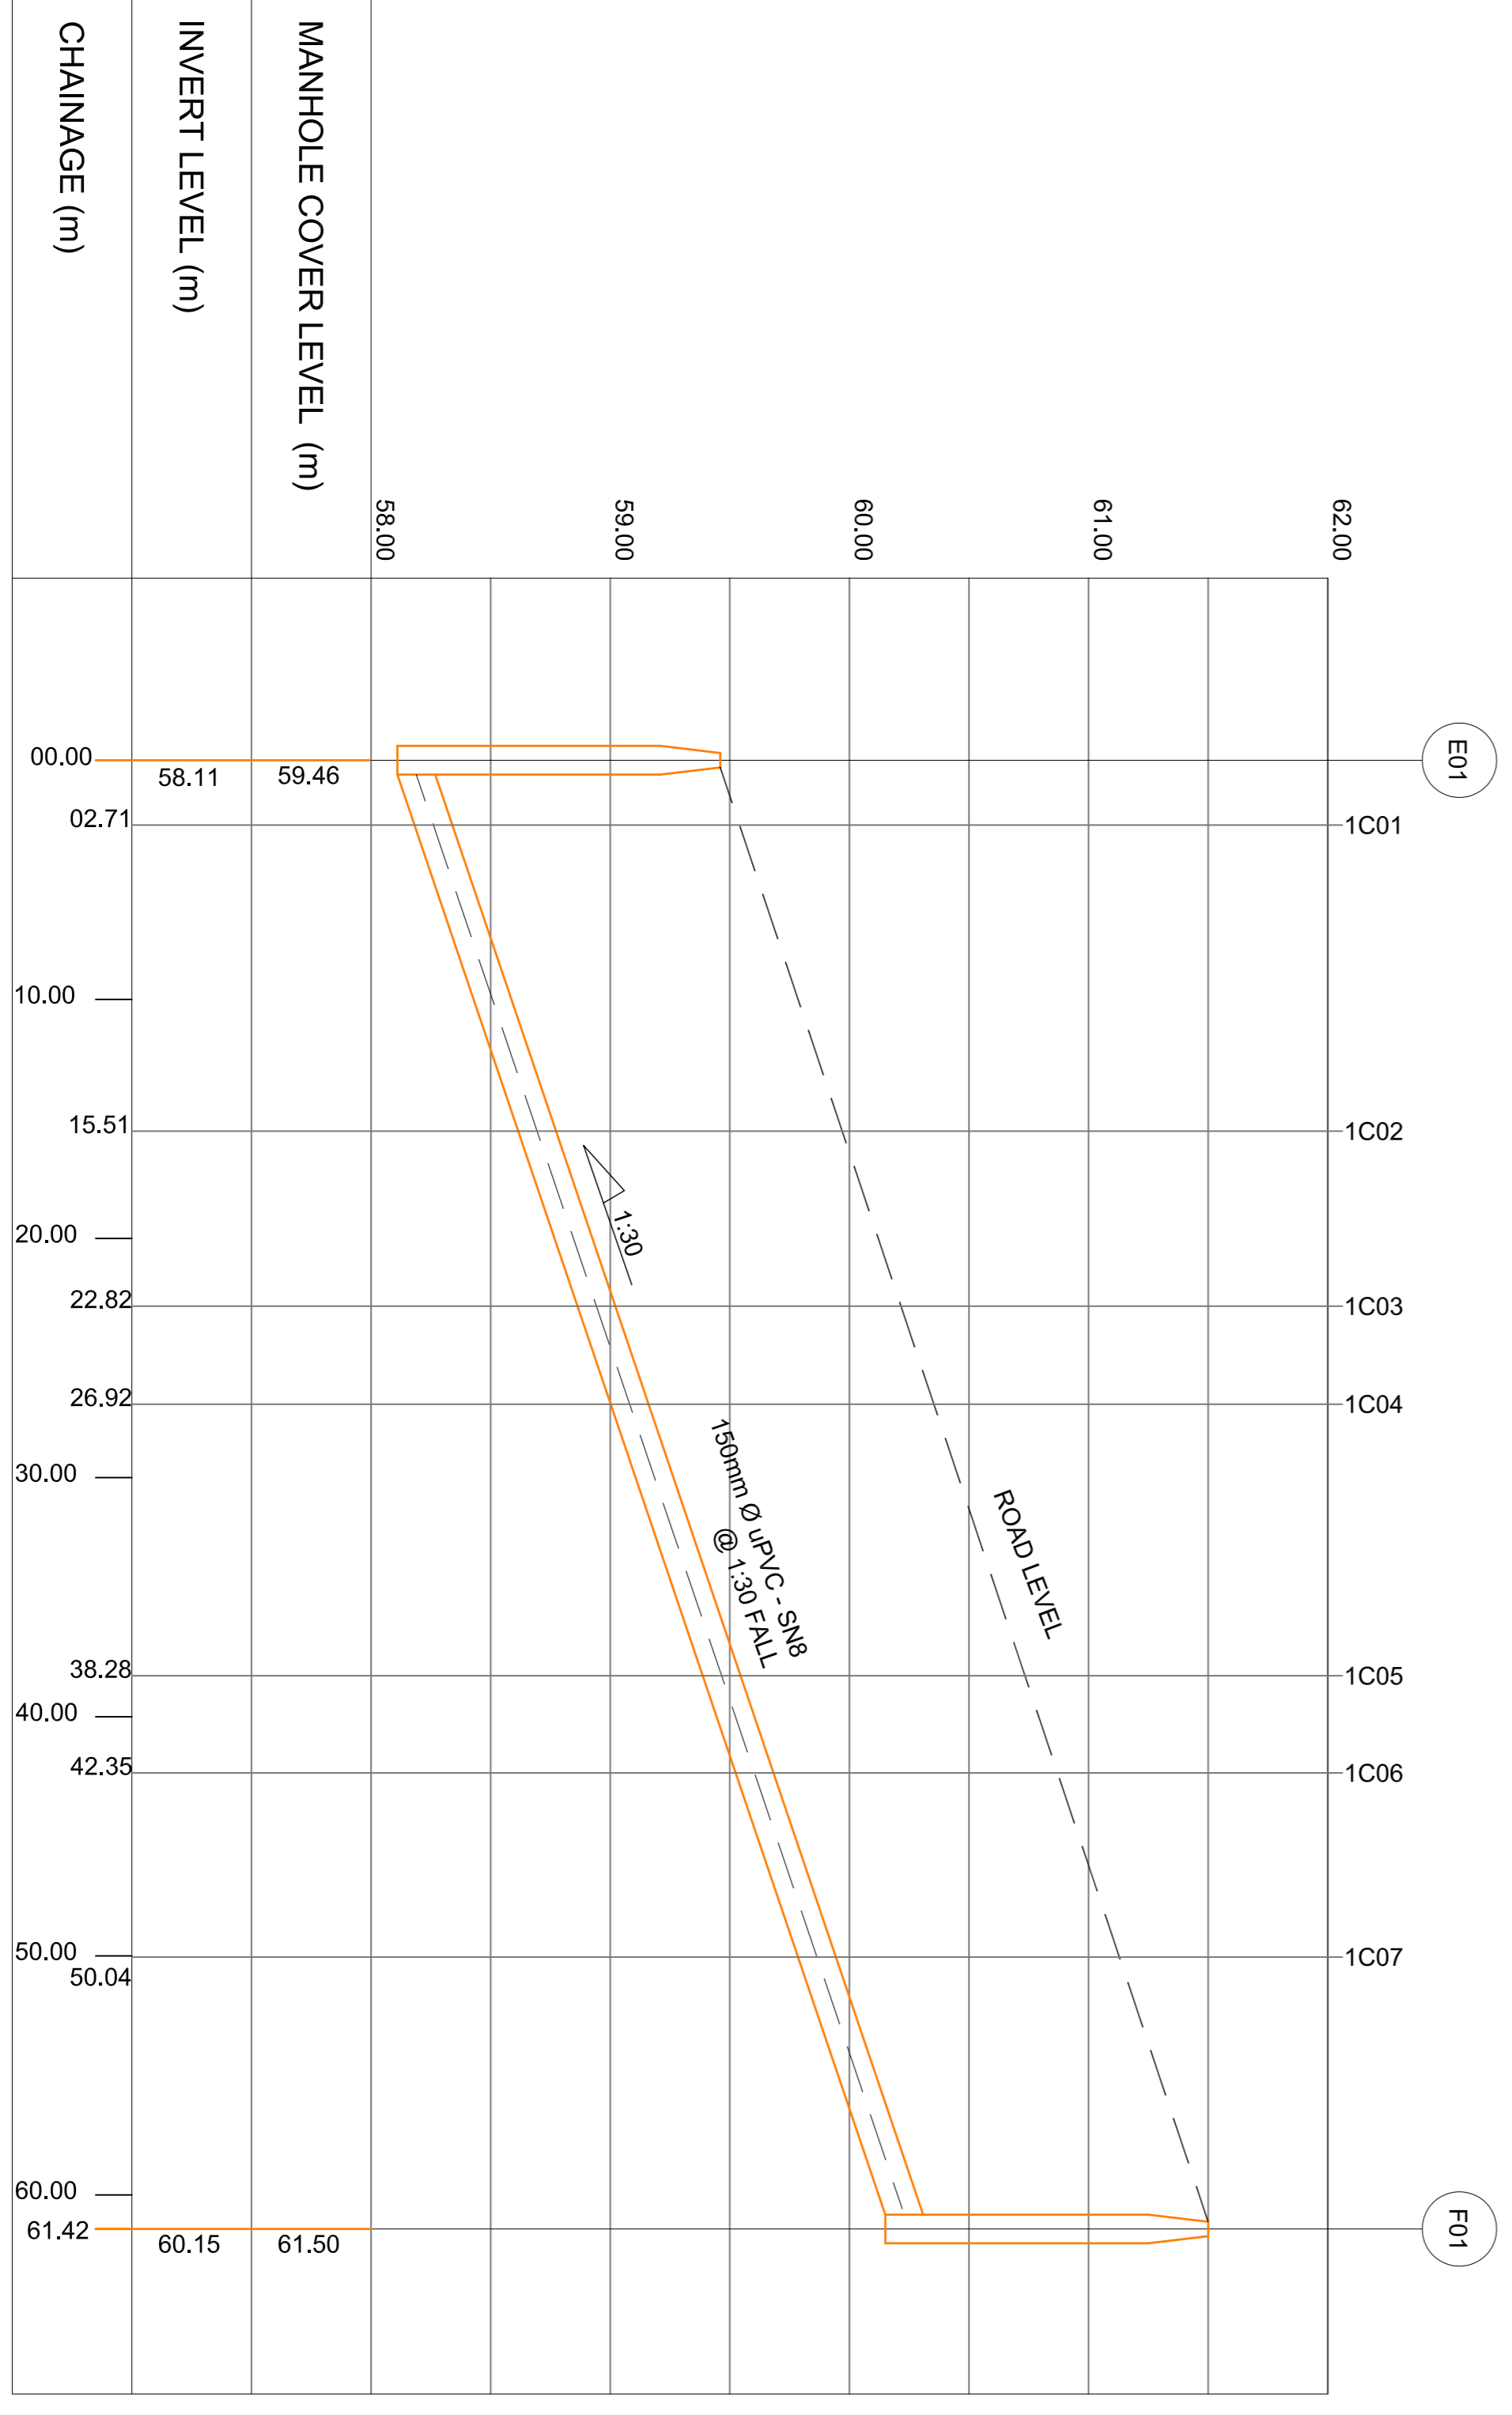

FOUL SEWER SECTION E01 - F01
 SCALE: HORIZONTAL 1:500 - VERTICAL 1:50