
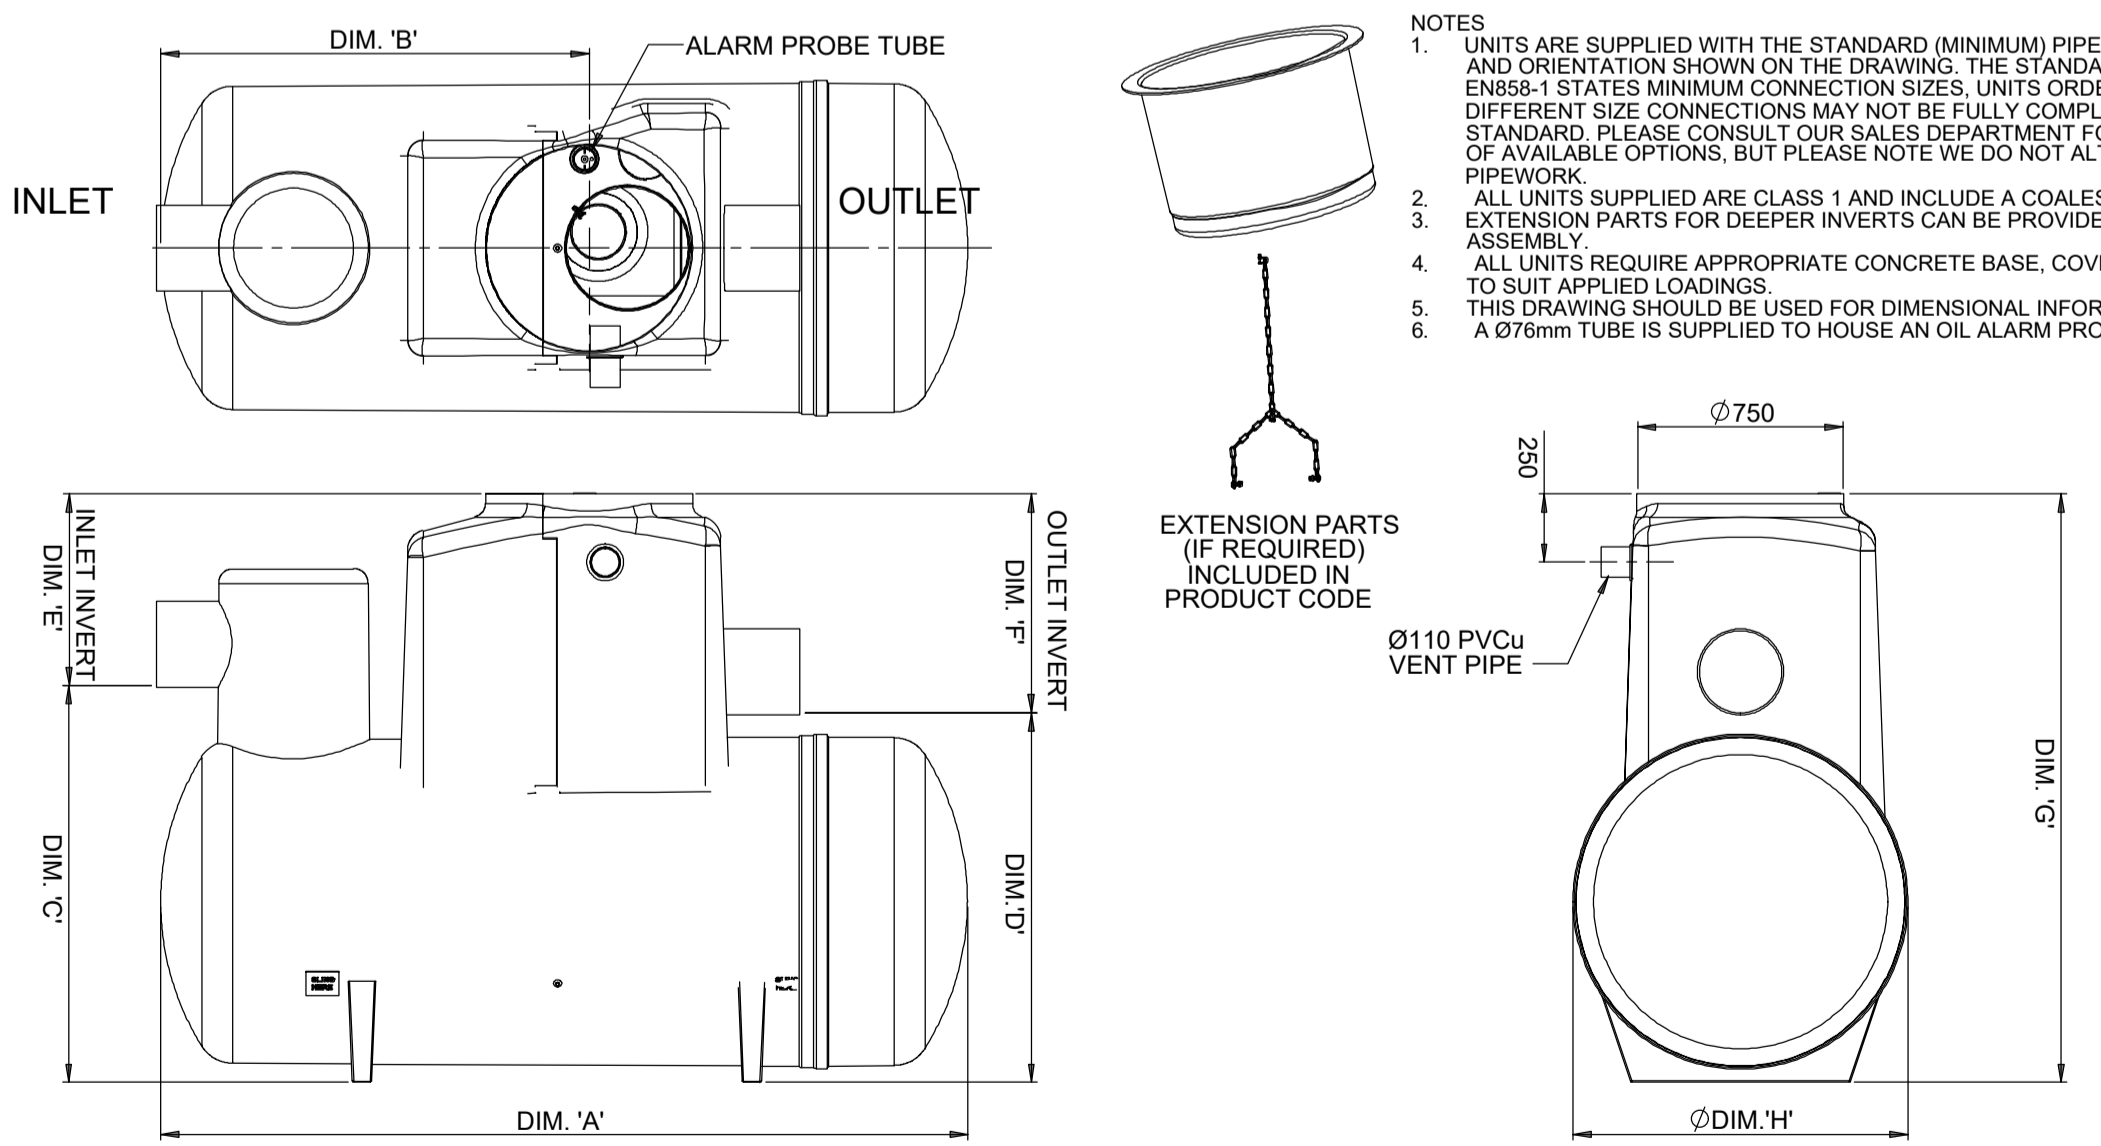
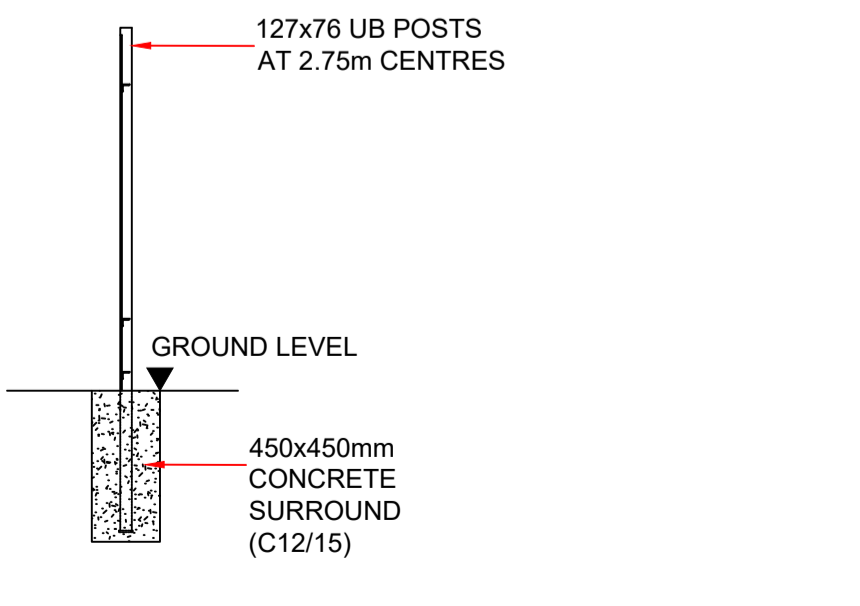
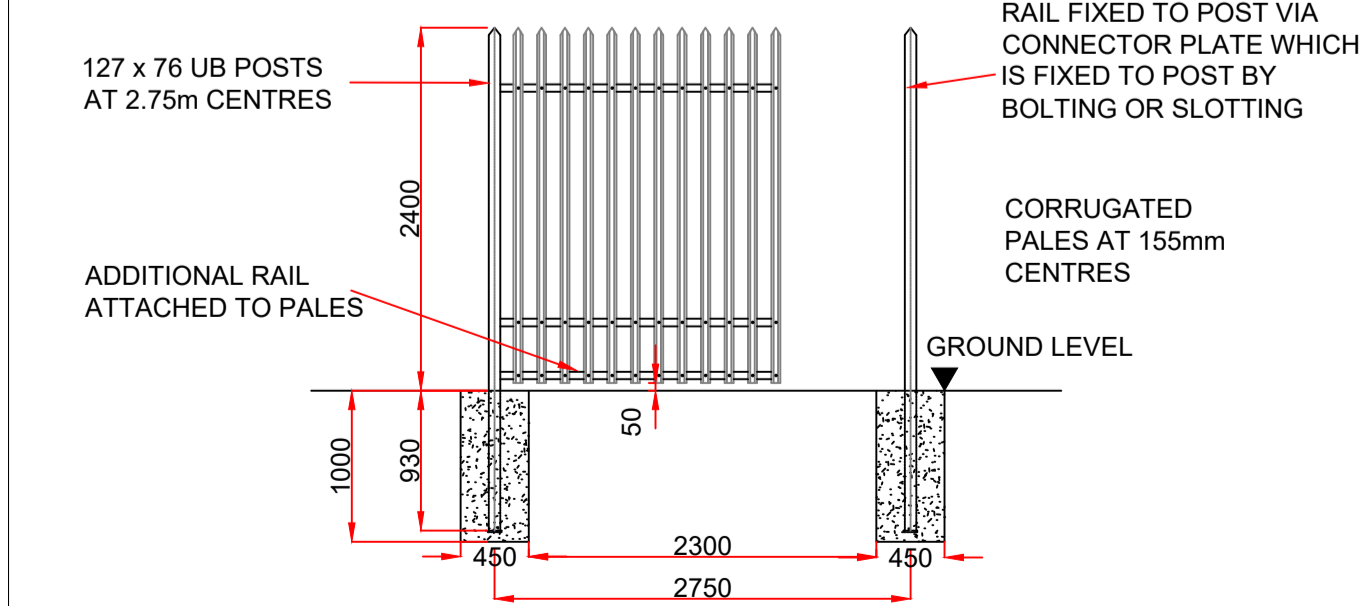


TYPICAL ROAD SIGN DETAILS
A1 SCALE 1:25

TIMBER FENCE DETAIL
A1 SCALE 1:25

PO	22.06.2022	ISSUE FOR PLANNING	JM	SB
Rev	Date	Description	By	Chkd.

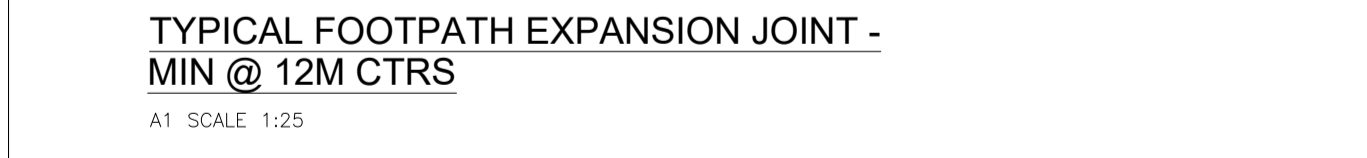

UNIT	NOMINAL FLOW (l/sec.)	DIM. 'A'	DIM. 'B'	DIM. 'C'	DIM. 'D'	DIM. 'E'	DIM. 'F'	DIM. 'G'	DIM. 'H'	STD. PIPE Ø	APPROX. EMPTY WEIGHT (kg)	FALL ACROSS UNIT
NSBE010	10.0	2070	1095	1450	1350	700	800	2150	1220	315	160	100
NSBE015	15.0	2950	1560	1450	1350	700	800	2150	1220	315	200	100
NSBE020	20.0	3893	2016	1450	1350	700	800	2150	1220	375	220	100
NSBE025	25.0	3575	1900	1680	1580	700	800	2380	1420	375	300	100
NSBE030	30.0	4265	2263	1680	1580	700	800	2380	1420	450	325	100

Client: **Comhairle Chontae na Gaillimhe**
Galway County Council

Project: **Loughrea Fire Station**

Title: **Site Development Details**

Scale @ A1: **As Shown**
Prepared by: **JM** Checked: **SB** Date: **Apr 2022**
Project Director: **Brian Carroll**
Drawing Status: **PLANNING**

TOBIN
CONSULTING ENGINEERS
TOBIN Consulting Engineers,
Fairgreen House, Fairgreen Road,
Galway, Ireland.
tel: +353-(0)91-565211
fax: +353-(0)91-565398
e-mail: galway@tobin.ie
www.tobin.ie

Drawing No.: **11315-2009** **PO**