
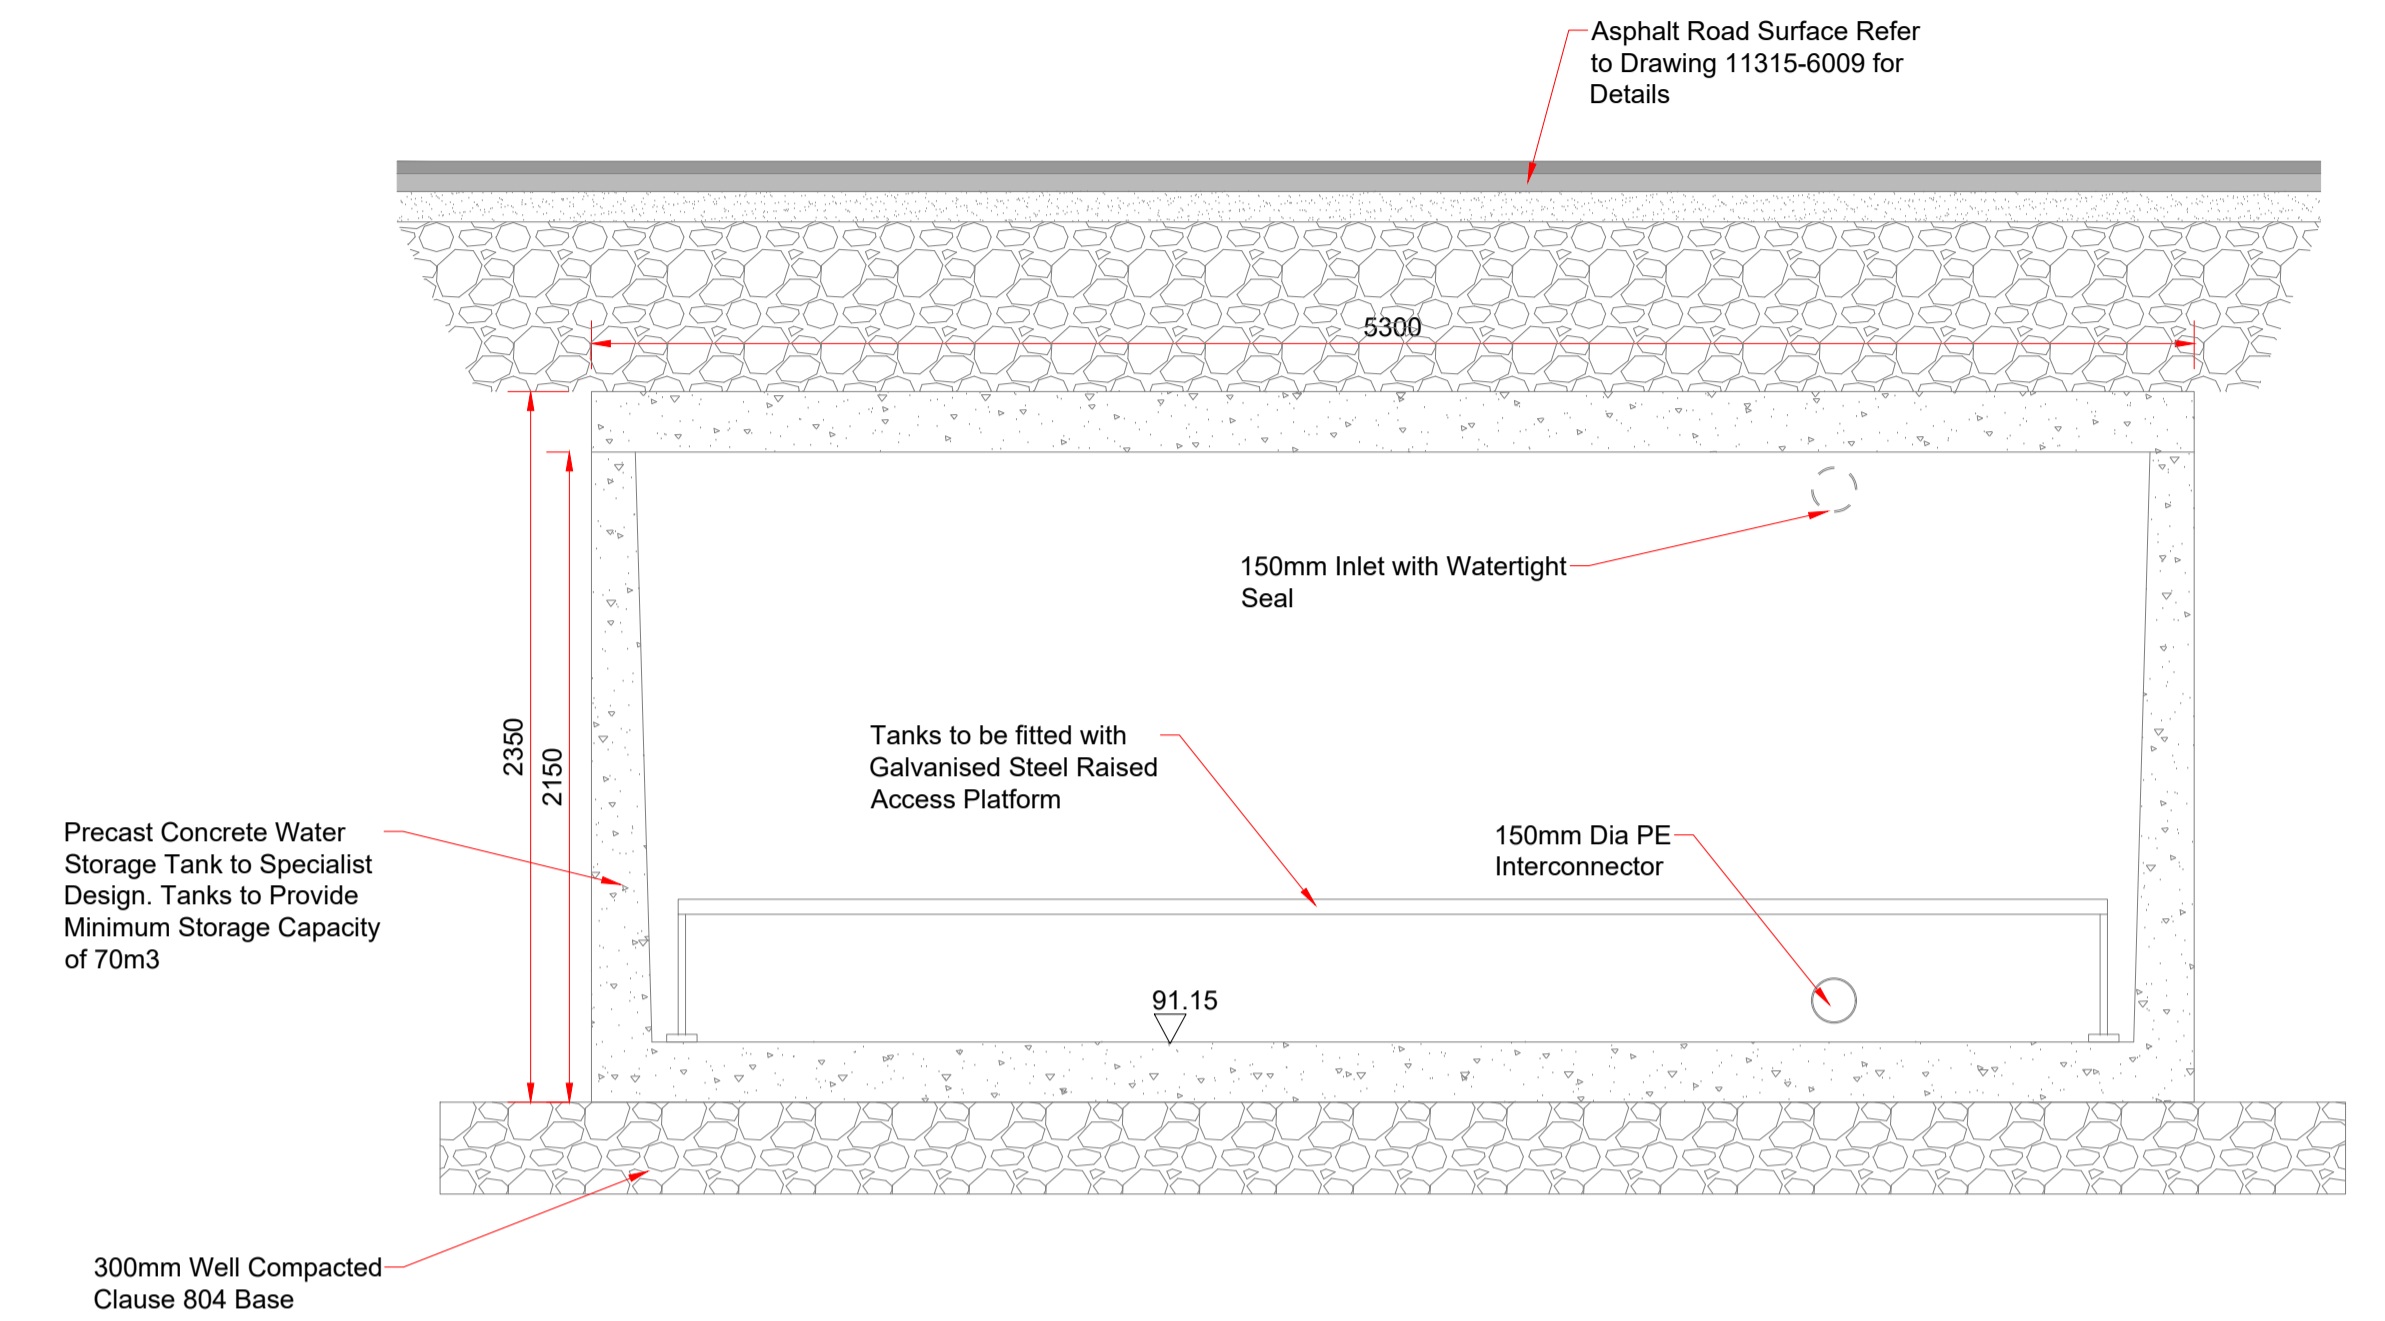


Underground Storage Tank Plan

Scale: 1:25

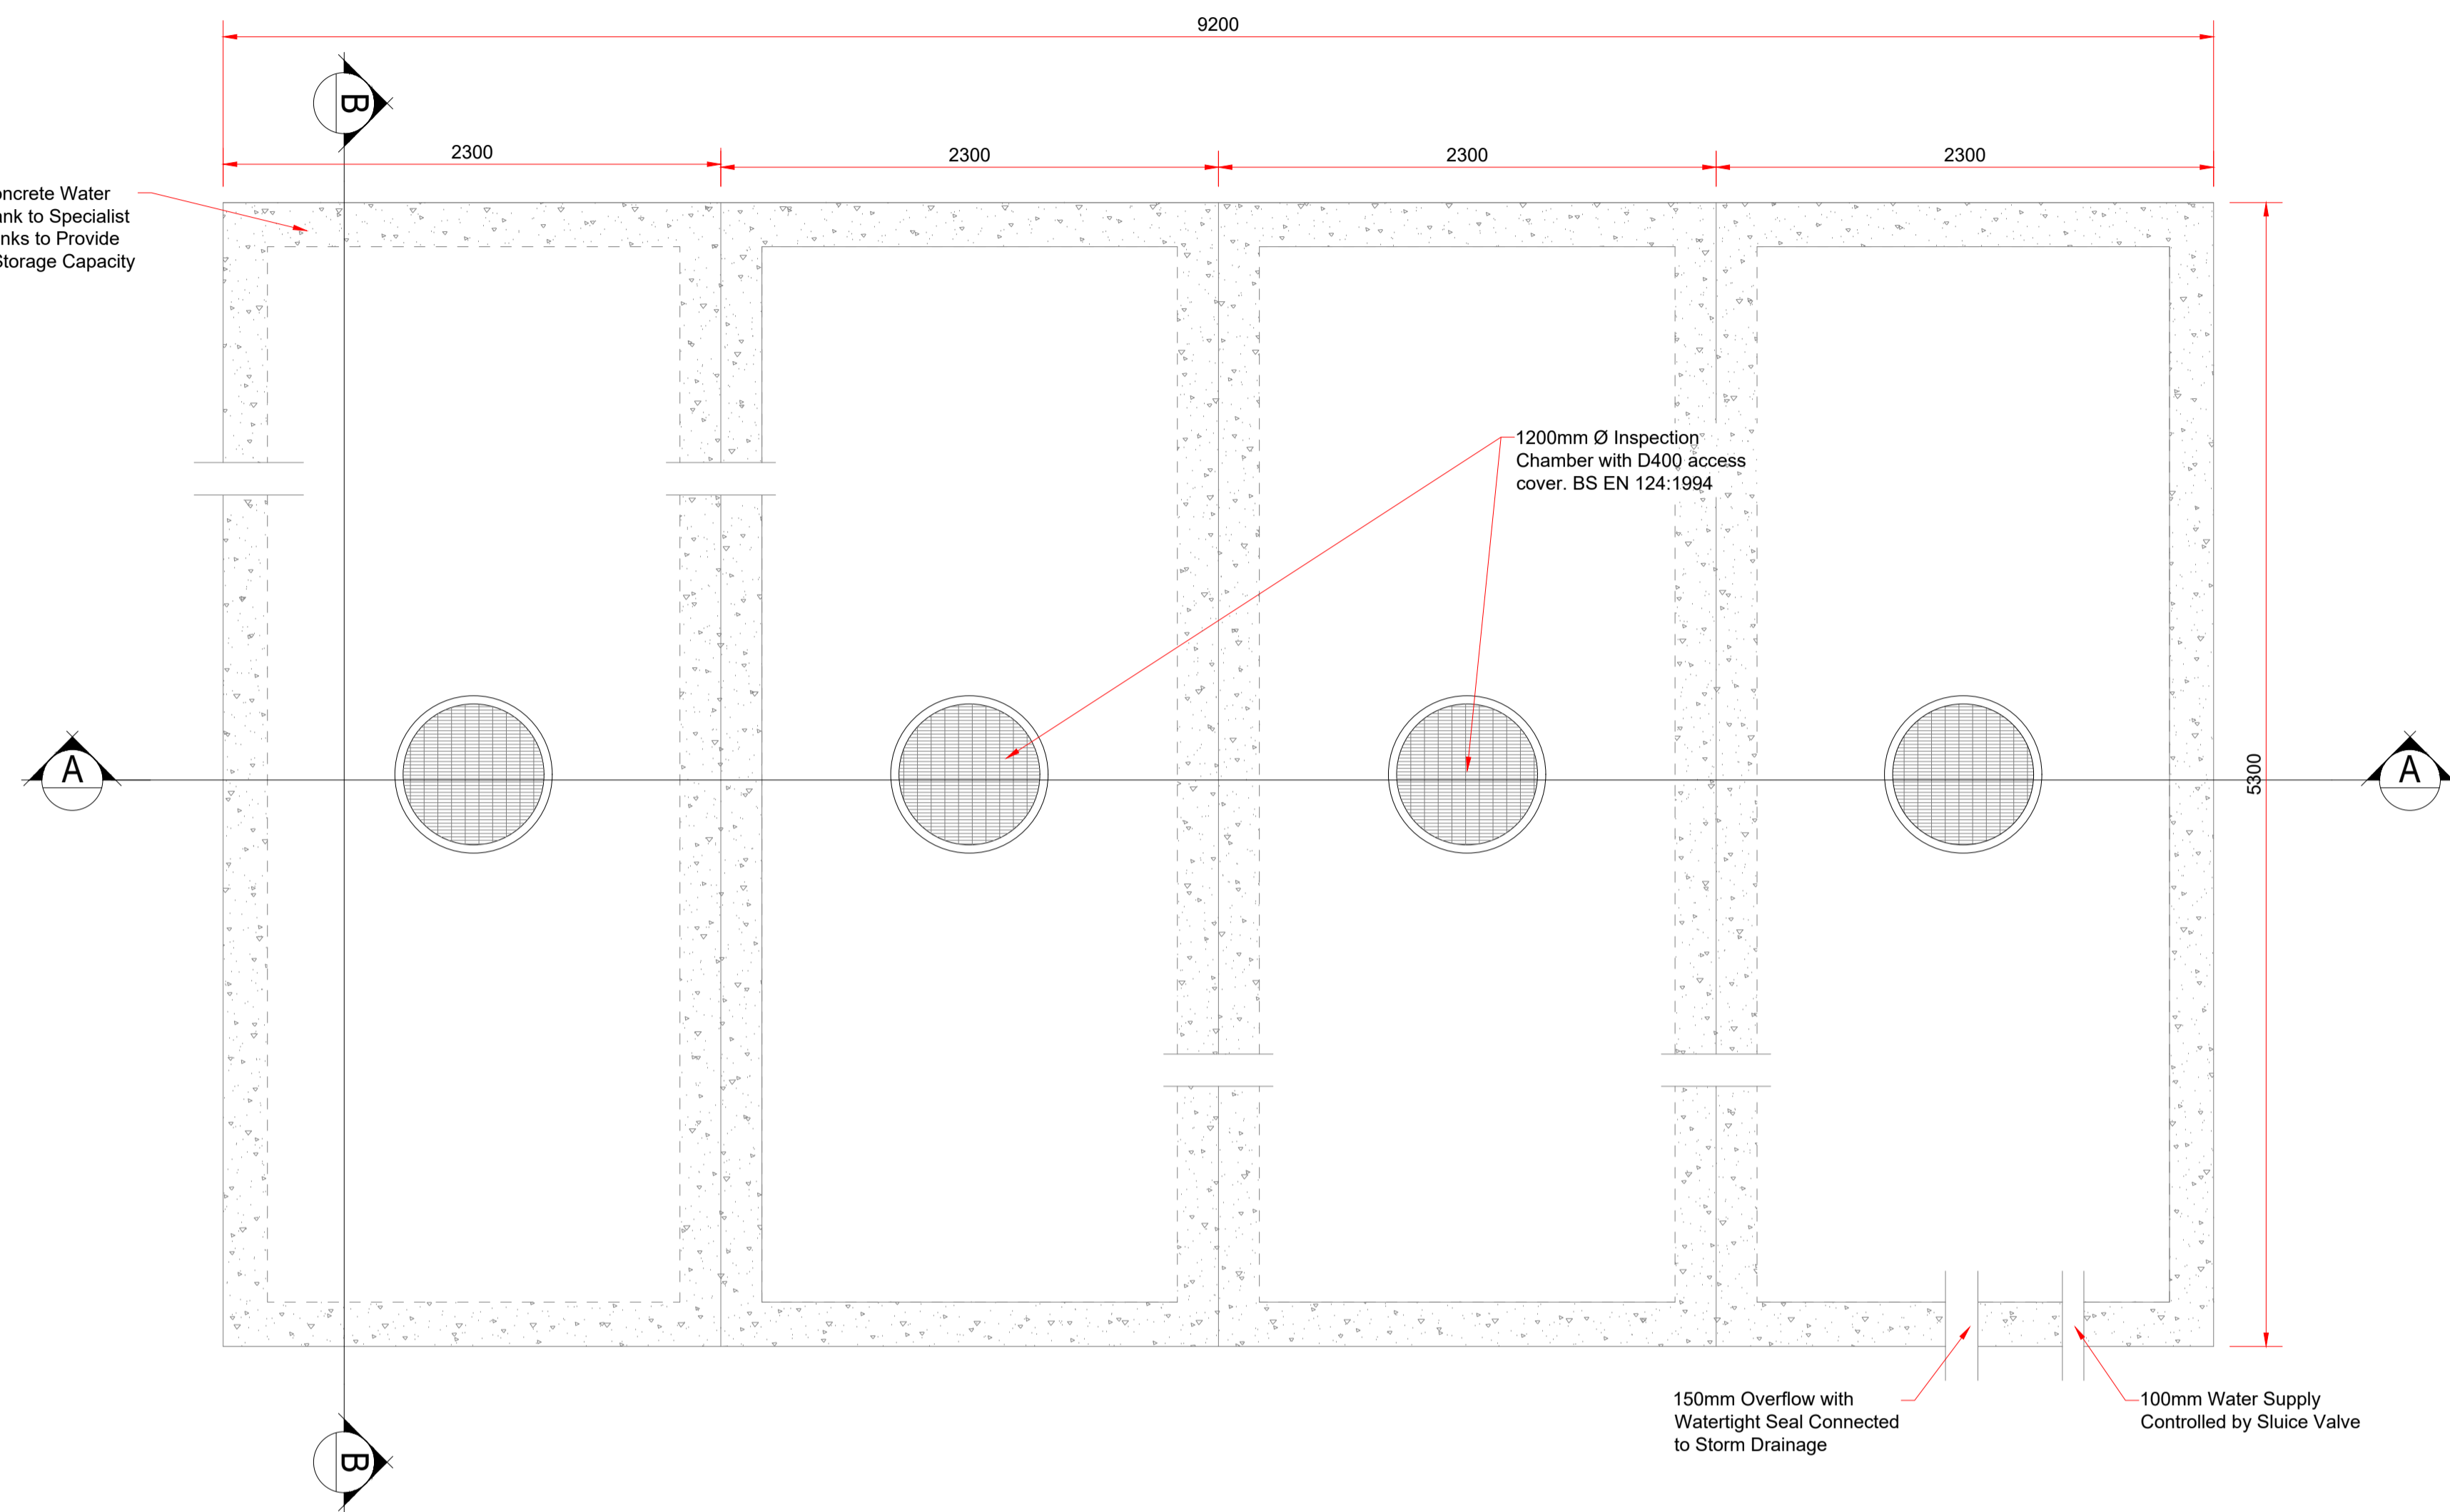


Underground Storage Tank Section B-B

Scale: 1:25

Underground Storage Tank Section A-A

Scale: 1:25

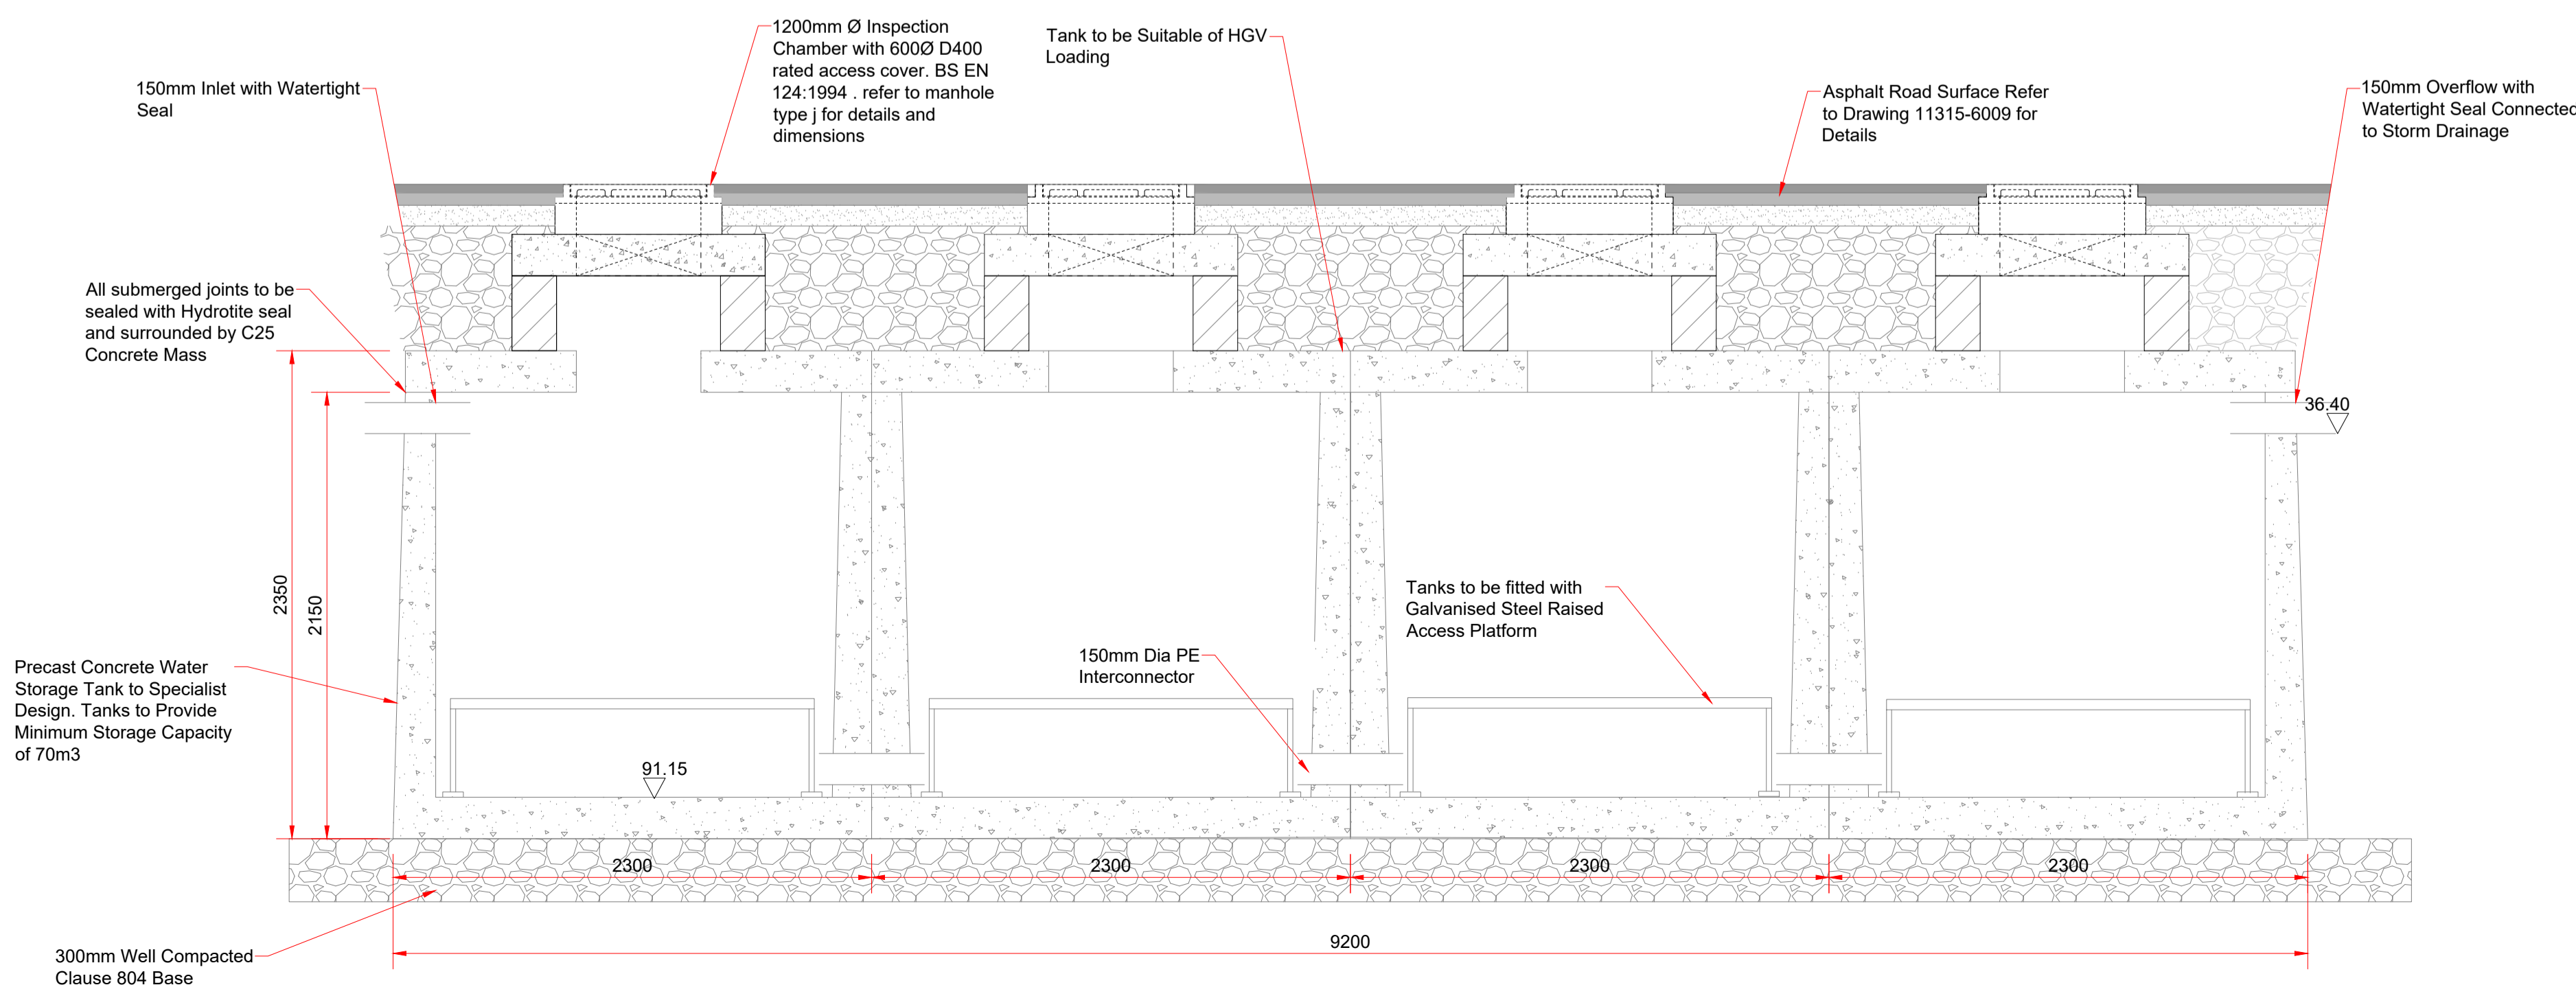

NOTES:

- FIGURED DIMENSIONS ONLY TO BE TAKEN FROM THIS DRAWING.
- ALL DRAWINGS TO BE CHECKED BY THE CONTRACTOR ON SITE
- ENGINEER/EMPLOYERS REPRESENTATIVE, AS APPROPRIATE, TO BE INFORMED BY THE CONTRACTOR OF ANY DISCREPANCIES BEFORE ANY WORK COMMENCES
- THE CONTRACTOR SHALL UNDERTAKE A THOROUGH CHECK FOR THE ACTUAL LOCATION OF ALL SERVICES/UTILITIES, ABOVE AND BELOW GROUND, BEFORE ANY WORK COMMENCES
- ALL LEVELS SHOWN RELATE TO ORDINANCE SURVEY DATUM AT MALIN HEAD

NOTE: 150mm SURROUND OF C12/15 LEAN MIX CONCRETE TO B PROVIDED TO ALL TANKS

NOTE: ACCESS PLATFORM TO BE CONSTRUCTED USING HOT DIPPED GALVANIZED STEEL. WALKING PLATFORM TO BE 45X5mm FLOW FORGE OR SIMILAR OPEN GRID FLOORING

NOTE: FOR ALL ABOVE GROUND PIPEWORK THE CONTRACTOR SHOULD ALLOW FOR ALL BRACKETS AND FITTINGS REQUIRED IN ORDER TO SECURELY FIX THE VERTICAL PIPEWORK TO THE WATER STORAGE TANK. HORIZONTAL PIPEWORK IS TO BE METAL STRAPPED AND BOLTED TO THE SLAB. ALLOW FOR CONCRETE HAUNCHING SUPPORTS AS REQUIRED.

Rev	Date	Description	By	Chkd.
PO	22.06.2022	ISSUE FOR PLANNING	SB	MG

Client: Comhairle Chontae na Gaillimhe
Galway County Council

Project: Loughrea Fire Station

Title: Static Storage Tank
Plan and Sections

Scale @ A1: 1:25
Prepared by: SB Checked: MG Date: June 2022
Project Director: Brian Carroll
Drawing Status: Planning

TOBIN
CONSULTING ENGINEERS

Galway Office
Fairgreen House, Fairgreen Road,
Galway,
H91 AXK8,
Ireland.

Tel: +353 (0)91 565 211
www.tobin.ie

TOBIN Consulting Engineers will not be liable for any use of this document for any purpose other than that for which it was originally prepared and provided. Except where specifically and explicitly agreed in writing by TOBIN Consulting Engineers, no copyright holder, no part of this document may be reproduced or transmitted in any form and this document shall not be relied upon by any third party in any way.

Drawing No.: 11315-2010 PO Revision: