


NOTE:
ALL CROSS BRACES
CAPABLE OF 250 KG
(2 MEN + KIT)

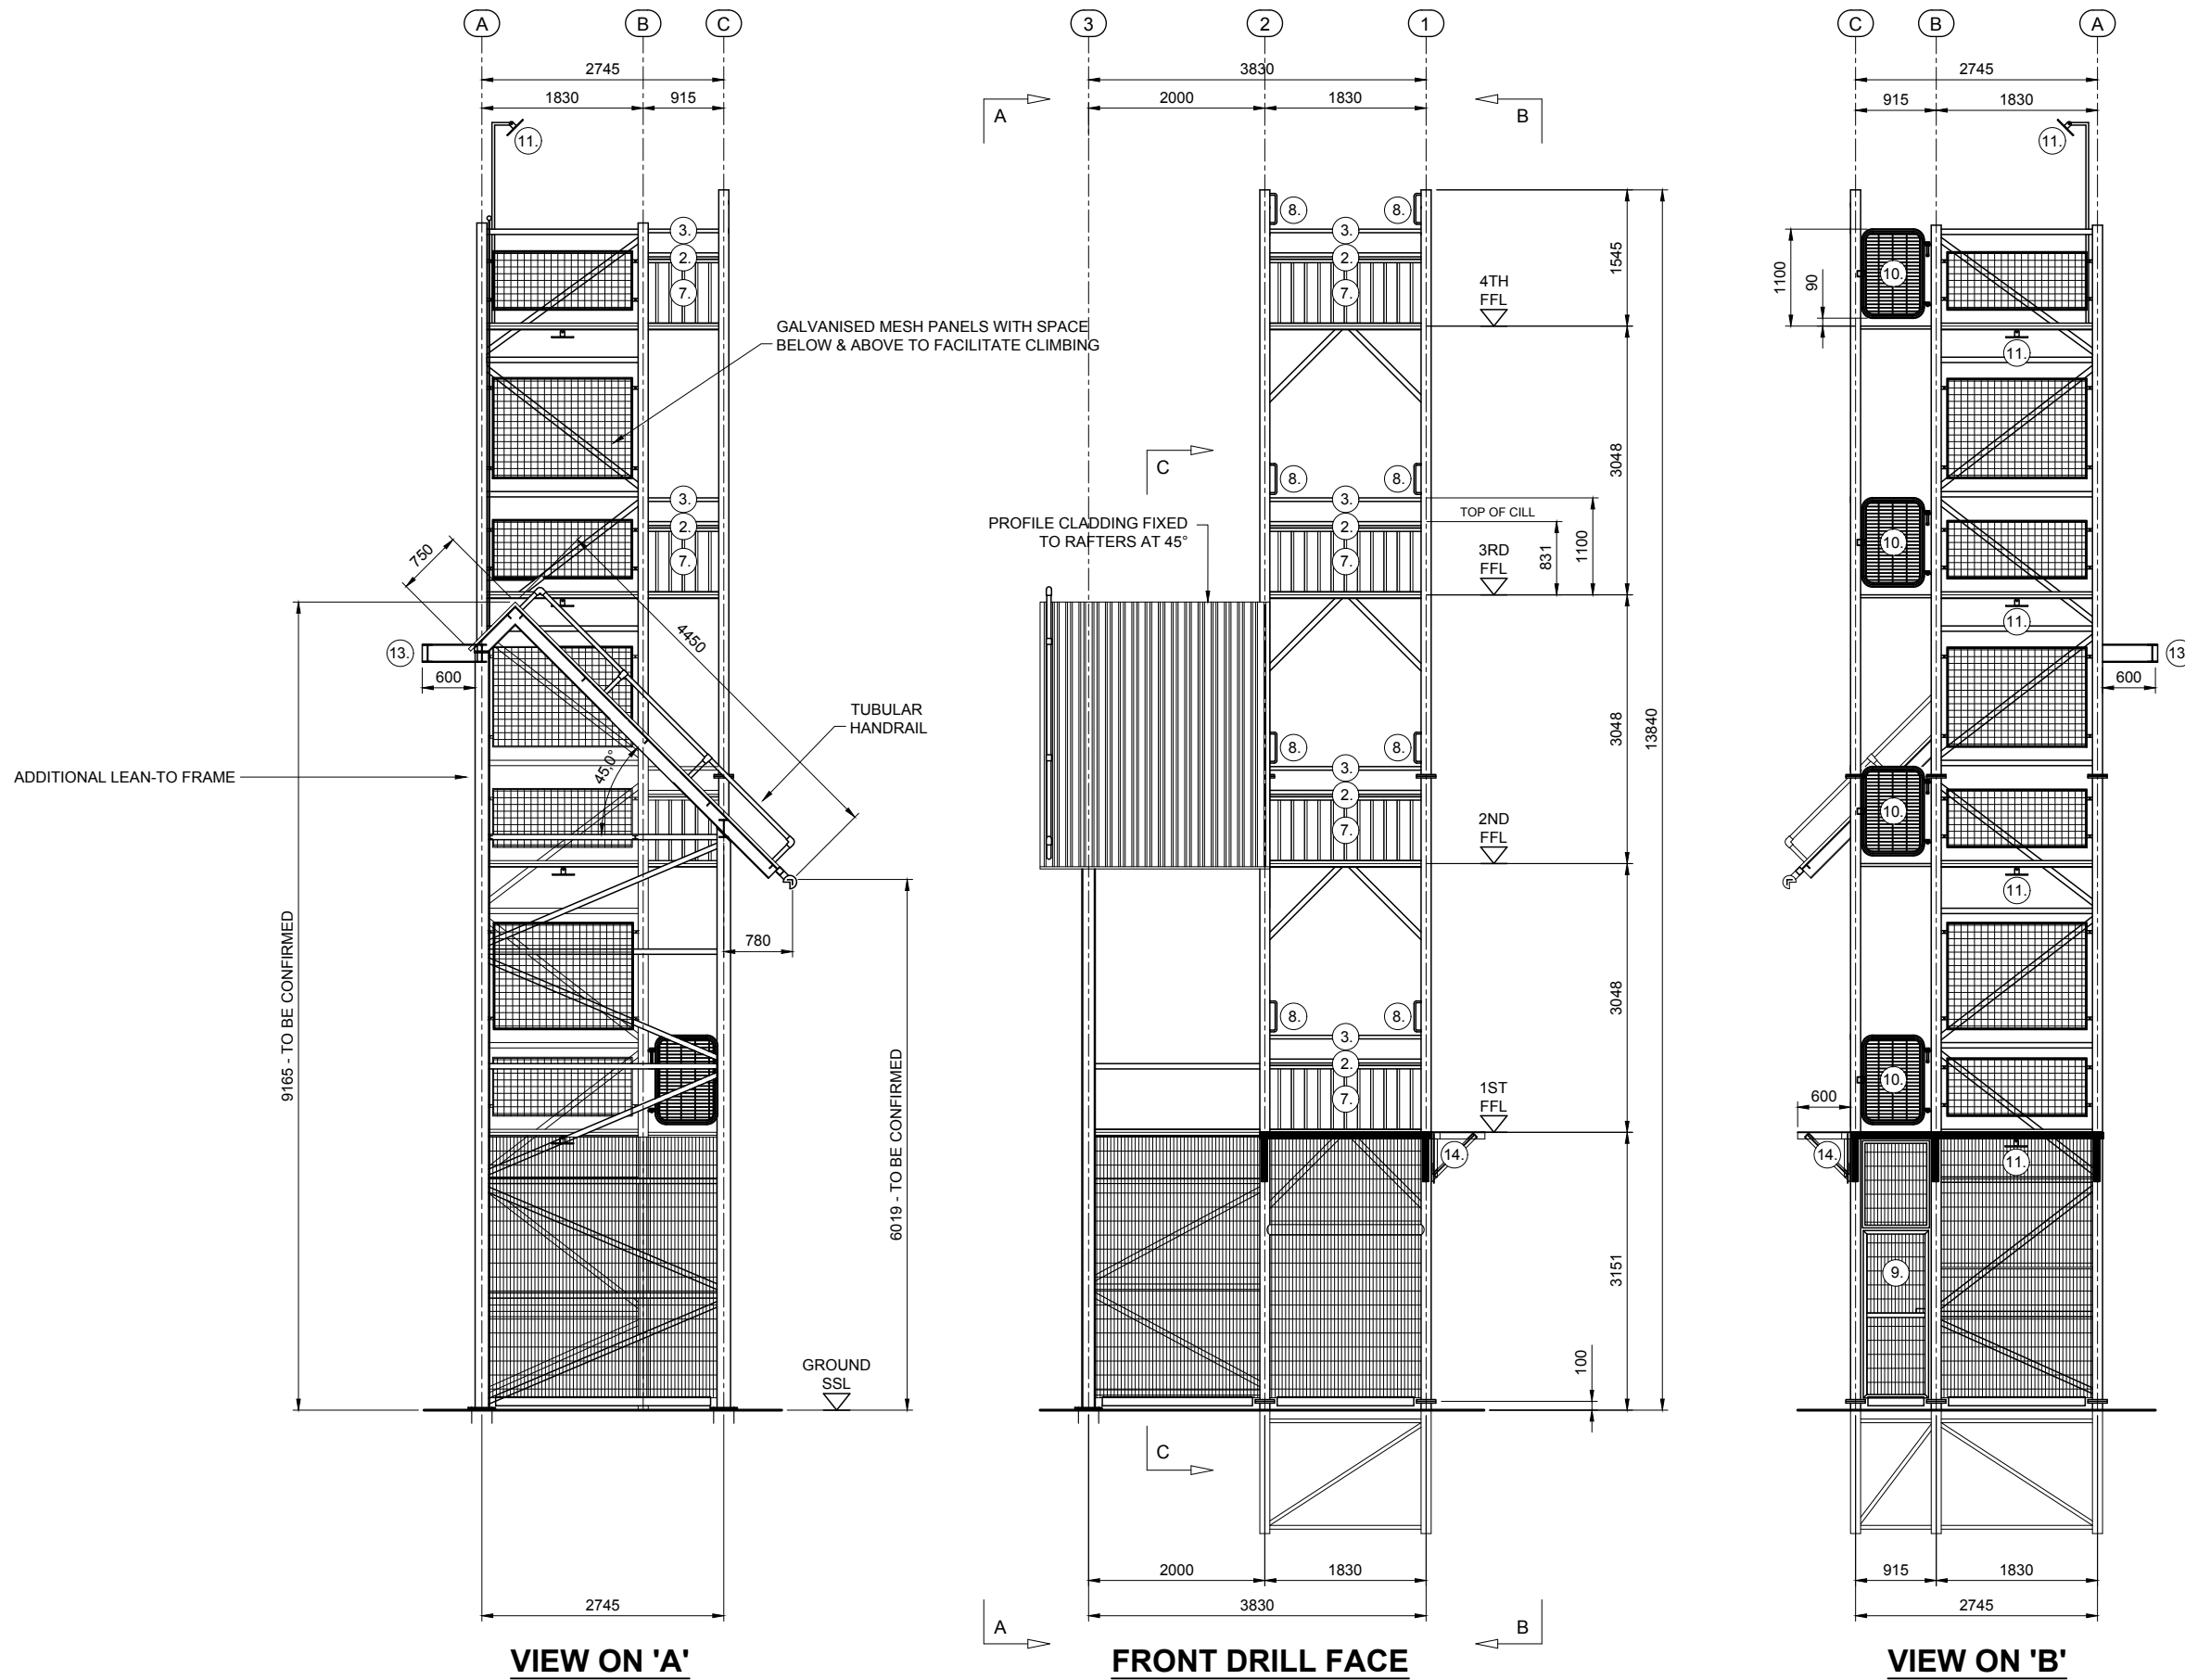

- 1.) GALVANISED SERRATED OPEN MESH FLOORING.
- 2.) ANTI-SLIP SURFACE TO DRILL FACE CILLS.
- 3.) GALVANISED REMOVABLE GUARD RAIL AT 1100mm ABOVE FLOOR LEVEL WITH STAINLESS STEEL RETAINING CHAINS TO ALL FLOORS.
- 4.) FLOORS AND OPENINGS DEMARKED WITH YELLOW VISUAL STRIPS.
- 5.) GALVANISED INTERNAL LADDERS WITH SAFETY HOOP TO ALL FLOORS.
- 6.) GALVANISED LADDER WELL BARRIERS AND SELF-CLOSING GATE TO ALL FLOORS.
- 7.) GALVANISED/PLASTISOL COATED PROFILED CLADDING TO DRILL FACES.
- 8.) 2NO. GRAB HANDLES TO FRONT FACE AT EACH FLOOR LEVEL.
- 9.) ANTI-VANDAL MESH PANELS & LOCKABLE ACCESS GATE.
- 10.) GALVANISED SELF-CLOSING ABSEILING GATES ON RIGHT DRILL FACE TO ALL FLOORS & AS ACCESS TO LEAN TO PLATFORM ON 1st FLOOR.
- 11.) LIGHT BRACKETS & CONDUIT (ELECTRICAL WORKS "BY OTHERS"):
A.) 1NO. UNDER FLOOR LIGHT PLATE PER LEVEL.
B.) LIGHT MAST & LIGHT PLATE TO REAR FRAME AT TOP FLOOR LEVEL.
- 12.) 2NO. FLOOD LIGHT PLATES - LOCATION TO BE CONFIRMED & ADDITIONAL LIGHTING PLATE TO UNDERSIDE OF LEAN-TO ROOF.
- 13.) 600mm OVERHANGING BEAM CAPABLE OF 15KN.
- 14.) 600mm WIDE LEDGE ACROSS FRONT & SIDE DRILL FACE WITH OPEN MESH FLOORING FOR ROPE RESCUE PRACTICE.
- 15.) 2No. PLATFORMS ACROSS HALF WIDTH OF LEAN-TO (OPPOSITE SIDES) ON 1st & 2nd FLOORS; 1100mm HIGH HANDRAILS..
- 16.) HINGED TRAPDOOR IN 1st FLOOR LEAN-TO PLATFORM, WITH LIFTING BEAM ABOVE.

REV	DATE	DESCRIPTION
B	AUG 17	ATTACHMENT EYES REMOVED
A	NOV 15	NOTES & LAYOUT AMENDED

FINISH

JOB

FIRE TOWER FT96-4LTE 4 STOREY WITH LEAN-TO EXTENSION GENERAL ARRANGEMENT

CLIENT

Training Towers, USAR Buildings
Hot and Cold Smoke Houses, SWAH Rigs

Crofton Engineering

Crofton Engineering Limited
Cambridge Road
Linton
Cambridge CB21 4NN
Tel: 01223 892138
Fax: 01223 893547

© Crofton Engineering Ltd, 2007. This drawing is not to be reproduced without the permission of Crofton Engineering Ltd

DRAWN	DATE	SCALE
J.T.	JUL 13	1:40 (A1)
DRG No.	REV	
FT96 - 4LTE - 01	B	