
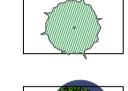

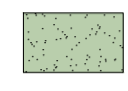

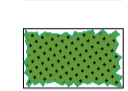

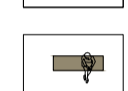












LANDSCAPE MASTERPLAN

LEGEND

-  Large Native Tree Species
-  Medium Native Tree Species
-  Ornamental Tree Species
-  Street/Front Garden Tree Species
-  Amenity grass
-  Wildflower meadow grass
-  Perennials & Seasonal Bulbs
-  Low Height Ornamental Shrub Mix
-  Medium Height Buffer Planting Ornamental Shrub Mix
-  Clipped Hedge
-  Feature bench
-  Native woodland
-  Rubbercrump play surface
-  Concrete paving setts
-  Brushed concrete paths
-  Tarmac Roadways
-  Parking Spaces
-  Reinforced Grass Access Road




INDICATIVE PLANTING SCHEDULE

Parkland, Open Space and Feature Trees		
T1	<i>Acer pseudoplatanus</i> 'Atropurpureum'	14-16 cm.g, 4m+ h., 2 m clear stem. RB/CG
T2	<i>Quercus petraea</i>	14-16 cm.g, 4m+ h., 2 m clear stem. RB/CG
T3	<i>Fagus sylvatica</i>	14-16 cm.g, 4m+ h., 2 m clear stem. RB/CG
T4	<i>Sorbus aria</i> 'Lutescens'	14-16 cm.g, 4m+ h., 2 m clear stem. RB/CG
T5	<i>Sorbus aucuparia</i>	14-16 cm.g, 4m+ h., 2 m clear stem. RB/CG
T6	<i>Pyrus</i> 'Chanyicleer'	14-16 cm.g, 4m+ h., 2 m clear stem. RB/CG
T7	<i>Ilex aquifolium</i>	1 - 1.25m h RB/CG
T8	<i>Quercus ilex</i>	10-12 cm. g, 3m+ h., 2m clear stem RB/CG
Front Garden Trees / Street Trees		
T9	<i>Tilia cordata</i> 'Greenspire'	12-14 cm.g, 4m+ h., 2 m clear stem. RB/CG
T10	<i>Acer campetre</i> 'Elsrijk'	12-14 cm.g, 4m+ h., 2 m clear stem. RB/CG
T11	<i>Sorbus aucuparia</i> 'Streetwise'	M/S, 3brks, 400/450cm ht, RB/CG
T12	<i>Malus</i> 'Evereste'	12-14 cm.g, 4m+ h., 2 m clear stem. RB/CG
T13	<i>Malus Rudolph</i>	12-14 cm.g, 4m+ h., 2 m clear stem. RB/CG
T14	<i>Pyrus</i> 'Chanyicleer'	12-14 cm.g, 4m+ h., 2 m clear stem. RB/CG
T15	<i>Malus floribunda</i>	12-14 cm.g, 4m+ h., 2 m clear stem. RB/CG
T16	<i>Carpinus betulus</i> 'Fastigiata'	12-14 cm.g, 4m+ h., 2 m clear stem. RB/CG
NH Native Woodland Mix 0 m ²		
	<i>Alnus glutinosa</i>	8-10 cm.g, 2m+ h. RB/CG
	<i>Populus tremula</i>	8-10 cm.g, 2m+ h. RB/CG
	<i>Betula pubescens</i>	8-10 cm.g, 2m+ h. RB/CG
	<i>Salix spp.</i>	8-10 cm.g, 2m+ h. RB/CG
	<i>Prunus padus</i>	8-10 cm.g, 2m+ h. RB/CG
	<i>Pinus sylvestris</i>	8-10 cm.g, 2m+ h. RB/CG
	<i>Corylus avellana</i>	8-10 cm.g, 2m+ h. RB/CG
	<i>Quercus petraea</i>	8-10 cm.g, 2m+ h. RB/CG
	<i>Ilex aquifolium</i>	8-10 cm.g, 2m+ h. RB/CG
	<i>Sorbus spp.</i>	8-10 cm.g, 2m+ h. RB/CG
	<i>Crataegus monogyna</i>	8-10 cm.g, 2m+ h. RB/CG
GH Garden Hedging / Shrub Planting		
	<i>Erica carnea</i> 'Vivellii' 0 l/m	2lt c.g. @ 3 l/m
	<i>Lavandula angustifolia</i> 'Blue Cushion' 0 l/m	3lt c.g. 30-40cm Ht/Sprd @ 4 l/m
	<i>Hebe buxifolia</i> 'nana' 0 l/m	2lt c.g. @ 4 l/m
	<i>Prunus laurocerasus</i> 'Otto Luyken' 0 l/m	2lt c.g. @ 3 l/m
CH Clipped Hedging		
	<i>Fagus sylvatica</i> 0 l/m	1+2 60-80cm h, BR/CG @ 6 l/m
	<i>Ligustrum vulgare</i> 0 l/m	1+1 60-80cm h, BR/CG @ 6 l/m
SM1 Low Ornamental Planting Mix - Mix 0 m ²		
An	<i>Aster novi-beigii</i> 'Rosenwichtel'	2lt c.g. @ 3 m ²
Ba	<i>Berberis</i> 'Amstelveen'	2lt c.g. @ 1 m ²
Cp	<i>Carex pendula</i>	2lt c.g. @ 1 m ²
Cbm	<i>Ceanothus</i> 'Blue Mound'	2lt c.g. @ 1 m ²
Cm	<i>Centaurea montana</i>	2lt c.g. @ 2 m ²
Es	<i>Erica spp.</i>	2lt c.g. @ 3 m ²
Gm	<i>Geranium m.</i> 'Czako'	2lt c.g. @ 3 m ²
Ct	<i>Choisya ternata</i>	5lt c.g. 40-60cm Ht/Sprd @ 1 m ²
La	<i>Lavandula angustifolia</i> 'Blue Cushion'	2lt c.g. @ 5 m ²
Ps	<i>Potentilla spp.</i>	5lt c.g. 40-60cm Ht/Sprd @ 1 m ²
Rg	<i>Rudbeckia</i> 'Goldstrum'	2lt c.g. @ 3 m ²
Sj	<i>Spirea japonica</i> 'Firelight'	2lt c.g. @ 1 m ²
St	<i>Stipa tenuissima</i>	2lt c.g. @ 3 m ²
Ku	<i>Kniphofia uvaria</i> 'Flamenco'	2lt c.g. @ 3 m ²
Hs	<i>Heuchera sp.</i>	2lt c.g. @ 3 m ²
Cag	<i>Cytisus</i> 'All Gold'	5lt c.g. 40-60cm Ht/Sprd @ 1 m ²
Cxc	<i>Crocsmia x crocosmiiflora</i> 'Emily McKenzie'	2lt c.g. @ 3 m ²
SM2 Medium to High Ornamental Planting Mix 0 m ²		
Hh	<i>Hypericum hidcote</i>	2lt c.g. @ 3 m ²
Ee	<i>Eleagnus ebbingei</i>	2lt c.g. @ 4 m ²
Ep	<i>Eleagnus pungens</i>	2lt c.g. @ 2 m ²
MaA	<i>Mahonia aquifolium</i> 'Apollo'	2lt c.g. @ 4 m ²
Rfc	<i>Rosa</i> 'Flower Carpet'	2lt c.g. @ 3 m ²
Vd	<i>Viburnum davidii</i>	2lt c.g. @ 3 m ²
Bt	<i>Berberis thunbergii</i>	2lt c.g. @ 3 m ²
Hv	<i>Hebe</i> (Various)	2lt c.g. @ 3 m ²
Ho	<i>Kniphofia</i> 'Royal Castle'	2lt c.g. @ 3 m ²
Pt	<i>Pittosporum tenuifolium</i> 'Irene Paterson'	2lt c.g. @ 1 m ²
Hq	<i>Hydrangea quercifolia</i> 'Snow Queen'	2lt c.g. @ 1 m ²
Hcc	<i>Viburnum tinus</i> 'Eve Price'	2lt c.g. @ 3 m ²
Hf	<i>Rosa</i> 'Munstead Wood'	2lt c.g. @ 3 m ²
BP Bulb Planting Mix 0 m ²		
	<i>Crocus vernus</i> 'Remembrance'	@ 50 m ²
	<i>Narcissus</i> 'Toto'	@ 10 m ²
	<i>Narcissus</i> 'Tete a Tete'	@ 10 m ²
	<i>Galanthus</i> 'nivalis'	@ 50 m ²

REV	DATE	AMENDMENT

CUNNANE STRATTON REYNOLDS
LAND PLANNING & DESIGN

GALWAY OFFICE
ARDAONG, BALLYTRASNA, TUAM, CO GALWAY
TEL (01) 6610419
EMAIL galwayinfo@csrlandplan.ie
www.csrlandplan.ie

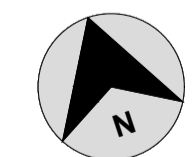


PROJECT: Cluain na Gaoithe Claregalway, Co. GALWAY	DATE: July 2022
DRAWING: LANDSCAPE PLAN	SCALE: 1:500@A1
DRAWN: RH	CHECKED: KM
DRAWING NO: 22242_1_100	



Typical Playground Fence



Indicative Medium Height Planting Mix

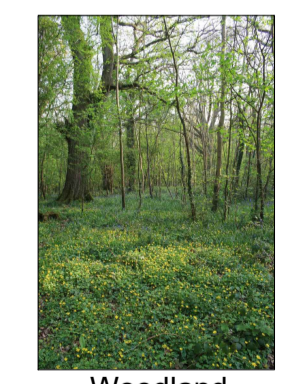

Woodland



Tilia cordata




Ilex aquifolium



Typical Toddler Play Equipment



Typical Bench Seating

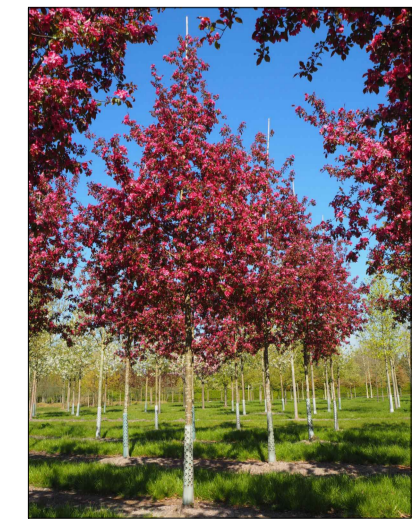

Malus Rudolph




Typical Play Equipment 7+



Typical Toddler Play Equipment



Carpinus betulus 'Fastigiata'

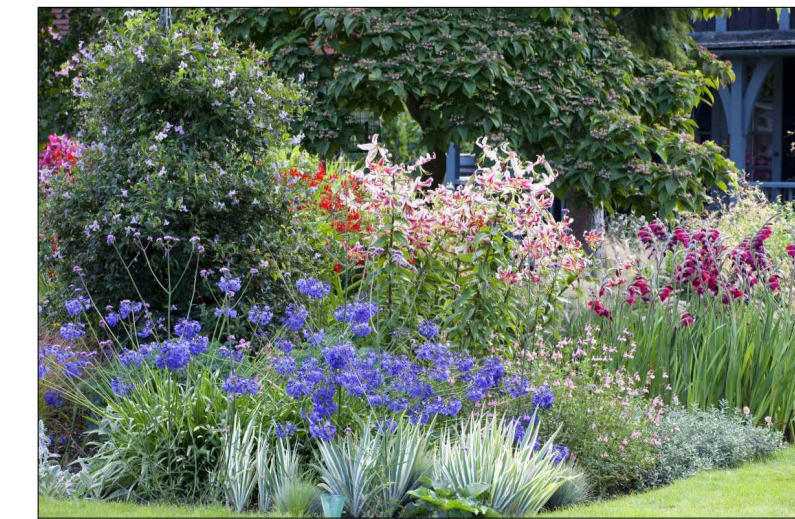

Indicative Low Planting Mix

CAD REFERENCE: S:\CSR GALWAY\LANDSCAPE\PROJECT\FOLDERS\2022\2242_Cluain na Gaoithe Claregalway\CSR\2242_1_100RH_recover.dwg